


528550B

528600E

528550E

© COPYRIGHT RESERVED
Do Not Scale From Paper Copies

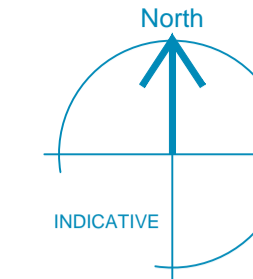

This survey is related to OSGB36(15) coordinate system by GPS 'rapid static' methods. No scale factor has been applied to the survey information. All horizontal distances taken from this drawing are ground distances.


| Co-ordinate Table | | | |
|-------------------|------------|------------|---------|
| Station | Easting | Northing | Level |
| M1 | 528593.428 | 187288.103 | 115.254 |
| M2 | 528603.905 | 187328.264 | 119.092 |
| M3 | 528599.222 | 187356.137 | 119.970 |

All levels related to Ordnance Survey active GPS network, at survey station M2.

DISCLAIMERS

Every effort has been made to confirm tree species on site, yet it is advised to confirm these details with an arborist before proceeding with any design.

KEY

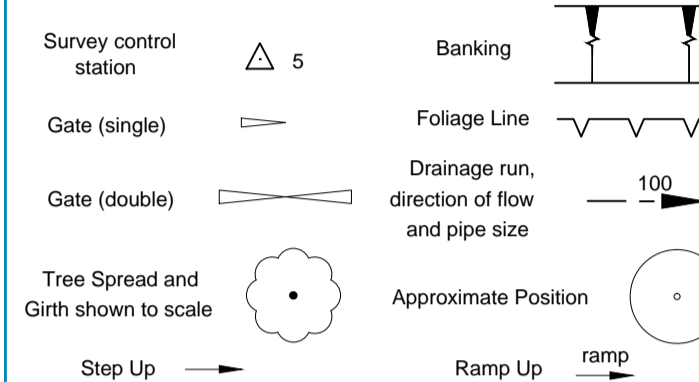

ABBREVIATIONS

| | | | |
|------------------------|-----|-----------------------|-----|
| Air Handling Unit | AHU | Water Meter | WM |
| Belisha Beacon | BB | Eaves Level | EL |
| Bollard | BD | Ridge Level | RL |
| Borehole | BH | Roof Level | RFL |
| BT Inspection Cover | BT | Soffit Level | SFL |
| Cable Television Cover | CTV | Threshold Level | THL |
| Drainage Channel | DC | Parapet Wall Level | PWL |
| Electricity Cover | EC | Finished Floor Level | FFL |
| Electricity Pole | EP | Head Level | HL |
| Earth Rod | ER | Sill Level | SL |
| Fire Hydrant | FH | Cover Level | CL |
| Gas Valve | GV | Invert Level | IL |
| Gate Post | GP | No Visible Pipes | NVP |
| Gully | GY | Unable to Lift | UTL |
| Inspection Cover | IC | Foul Water | FW |
| Junction Box | JB | Sump Level | SUL |
| Kerb Outlet | KO | Surface Water | SW |
| Lamp Post | LP | Brick Pavings | BP |
| Manhole | MH | Concrete | CON |
| Marker Post | MK | Concrete Paving Slabs | CPS |
| Post | P | Flower Bed | FB |
| Pipe | PE | Shrub Bed | SB |
| Road Sign | RS | Tactile Paving | TAC |
| Rodding Eye | RE | Unsurfaced | US |
| Marker Post | MK | Brick Wall | BW |
| Sign Post | SP | Retaining Wall | RW |
| Stop Valve | SV | Chainlink Fence | CLF |
| Stop Tap | ST | Chestnut Paving Fence | CPF |
| Telegraph Pole | TP | Iron Pailing Fence | IRF |
| Traffic Light | TL | Metal Security Fence | MSF |
| Vent Pipe | VP | Post and Chain Fence | PCF |
| Post and Rail Fence | PRF | Post and Wire Fence | PWF |
| Wooden Panel Fence | WPF | Rain Water Pipe | RWP |
| | | Soil Vent Pipe | SVP |

Client
LONDON BOROUGH OF CAMDEN

Project
**WATERLOW PARK
HIGHGATE HILL, LONDON
N6 5HG**

Title
TOPOGRAPHICAL SURVEY

Drawing Number
TS24-169-WATERLOW PARK-2

| Revision | Description | Rev. By | Date |
|----------|-------------|---------|------|
| | | | |

Scale 1:200@A1 Sheet 2 of 2

| Drawn by | Checked by | Date of Survey |
|----------|------------|----------------|
| BB | AJB | MAR 2024 |

Accreditations:

187350N

187350N

187300N

187300N

528550E

528600E

528550E

