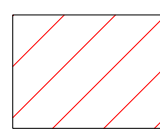

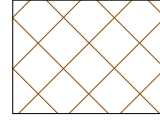

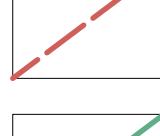

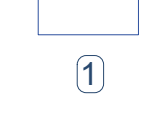
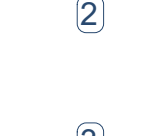


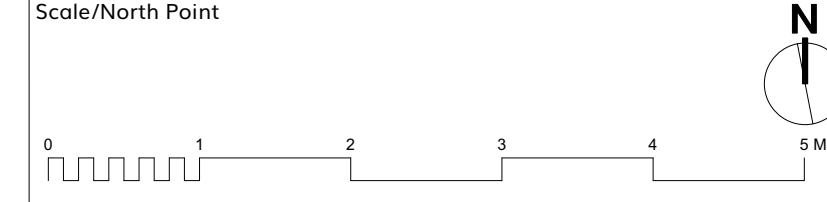




-  Existing stone flags to be carefully lifted and stored on site. Levels to be reduced for new paved entrance. Any soft spots to be reduced and made good for new build-up. Note: Flags to be lifted using suitable lifting equipment due to size and weight of flags. Any flags that break or crack during removal and storage process are those edges or breaks clean and straightened so flag can be reused and relaid.
-  Existing asphalt paving to be broken out and carted away. Levels to be reduced for new paved entrance. Any soft spots to be reduced and made good for new build-up.
-  Existing soft landscape areas to be cleared and any vegetation removed and carted away. Levels to be reduced for new paved entrance. Any soft spots to be made good ready for new build-up.
-  Existing asphalt surface to be scabbled off ready for resurfacing. Any soft spots to base course are to be made good ready for new surface course
-  Existing concrete edges and associated foundations to be lifted and carted away. Levels to be adjusted for new build-up.
-  Existing cleft fencing to be lifted and removed from site
-  Existing manhole cover and level to be retained and protected
-  Existing signage to be carefully lifted and stored off site for later re-use. Foundations to be carefully broken out around posts and carted away.
-  Existing bins to be carefully lifted and stored off site for later re-use. Foundations and concrete pads to be carefully broken out and carted away.
-  Existing gates and adjacent fence panels to be carefully lifted and stored for extension work. Contractor to inform client of any damage during removal works. Note: Contractor to allow for retention of the mechanism that holds the gates open

		Scale/North Point  Scale: 1:50@A1 Drawn: MJB Checked: TJ	Client: London Borough of Camden Job Title: Waterlow Park Highgate House Gate Refurbishment Issue: PLANNING	© Copyright wynne-williams associates <small>landscape architects & arboricultural consultants</small> <small>web: w-wa.co.uk tel: 01376 573050</small>	Drawing Title: Demolition Plan Drg: 2496-WWA-LS-ZZ-D-L-0102 Status: S4 Rev: P01
		Project ID: 2496 Date: 17/10/2024			
			Note: All Dimensions must be checked on site and not scaled from this drawing. All cross references are to the latest revision of the relevant drawing or specification being referenced.		