



D01 Gate Refurbishment - External Elevation
Q501 Scale: 1:20


Note: Contractor to allow for retention of the mechanism that holds the gates open

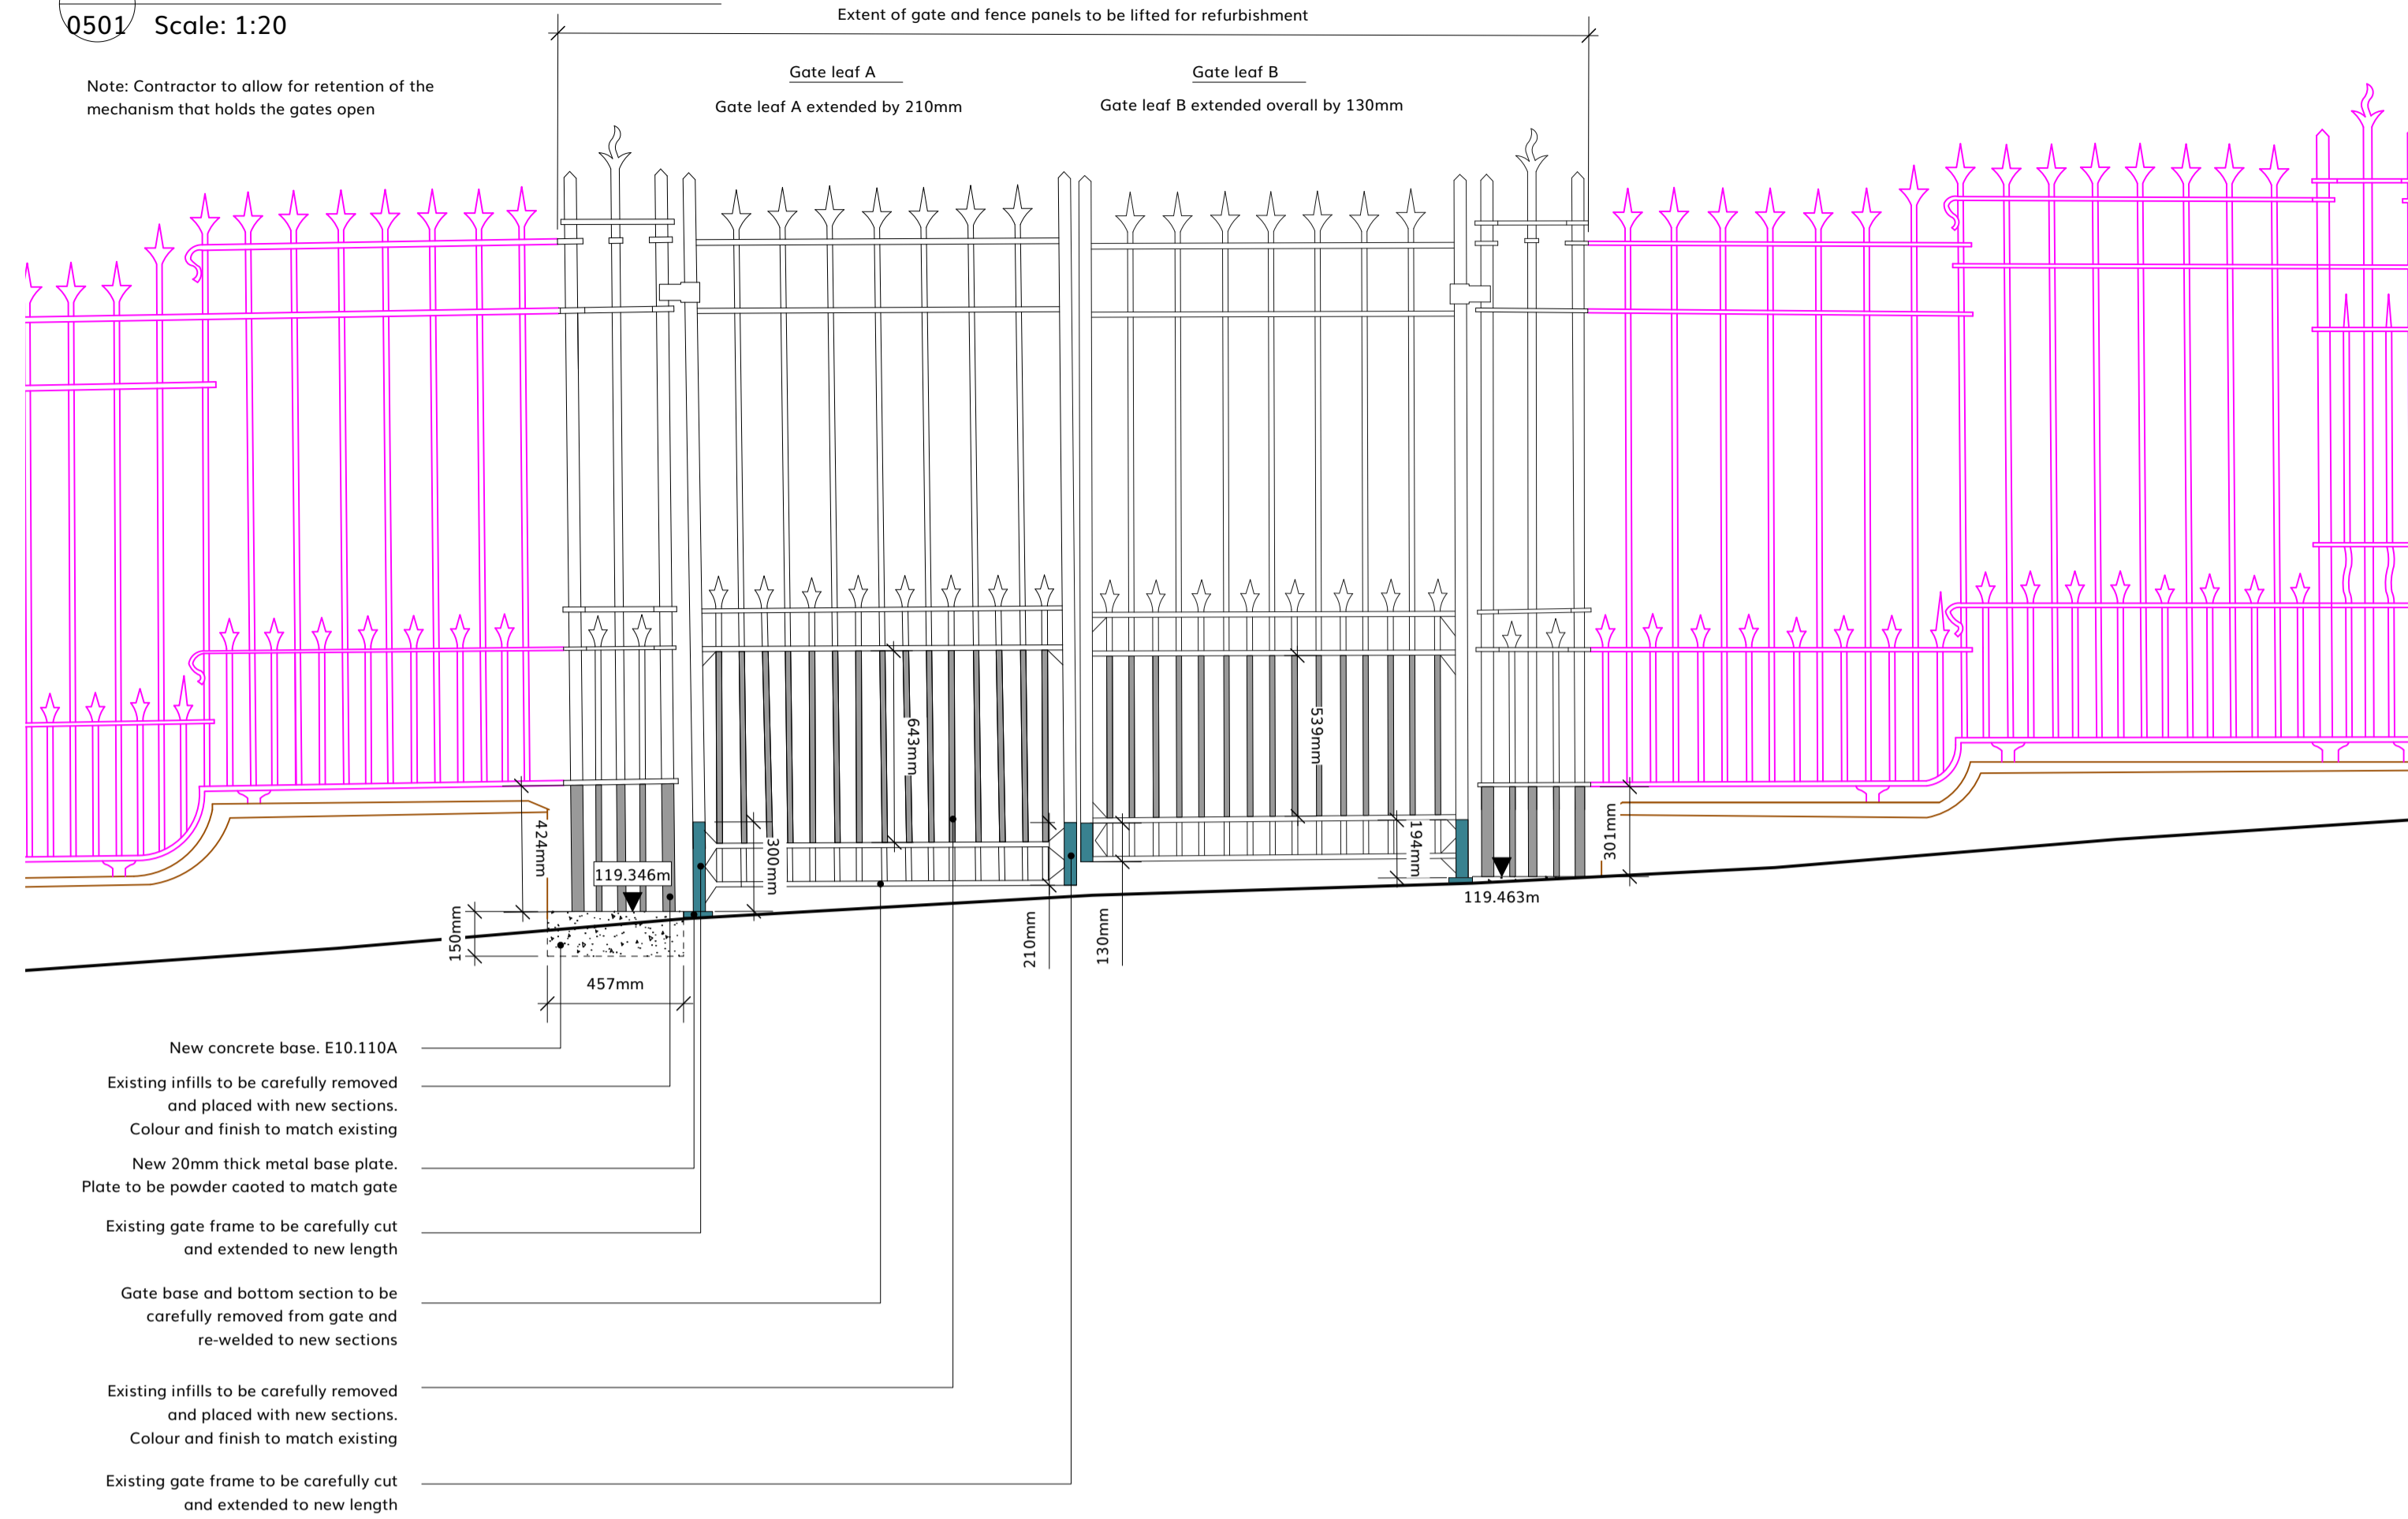

D02 Gate Refurbishment - Internal Elevation
Q501 Scale: 1:20

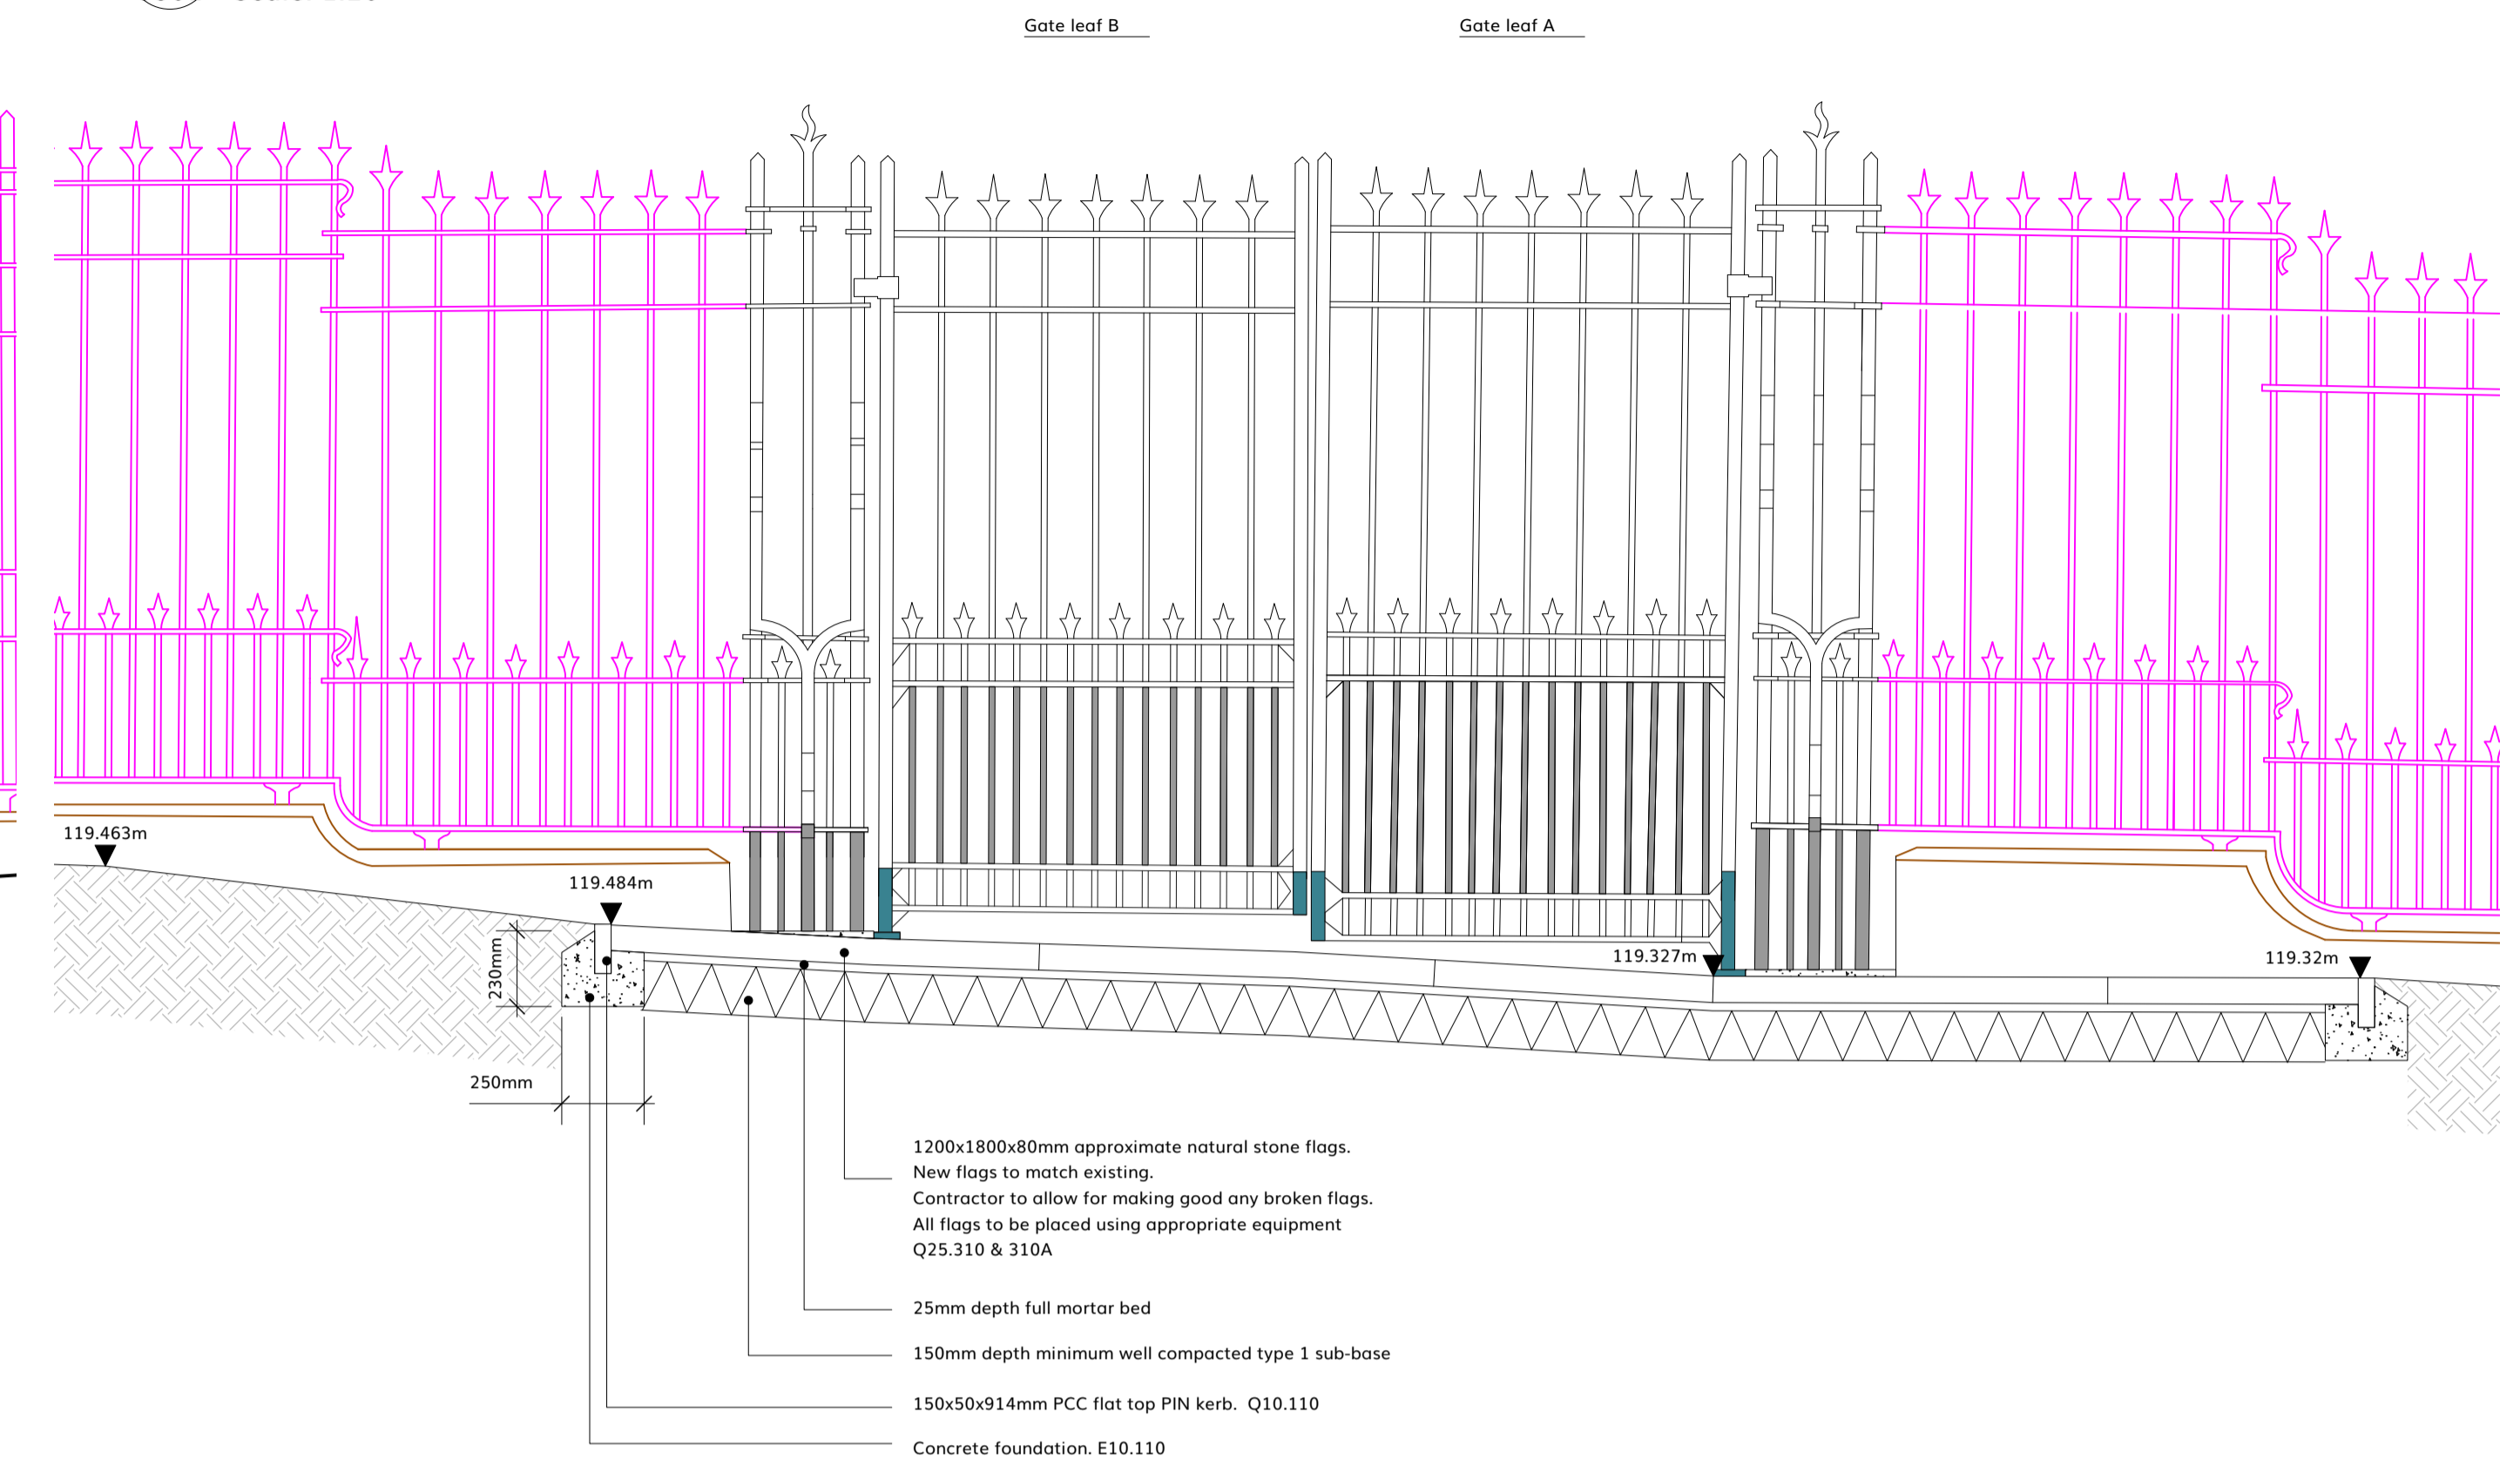


D03 Pedestrian Asphalt, PCC Edging and Flag Paving
Q501 Scale: 1:20

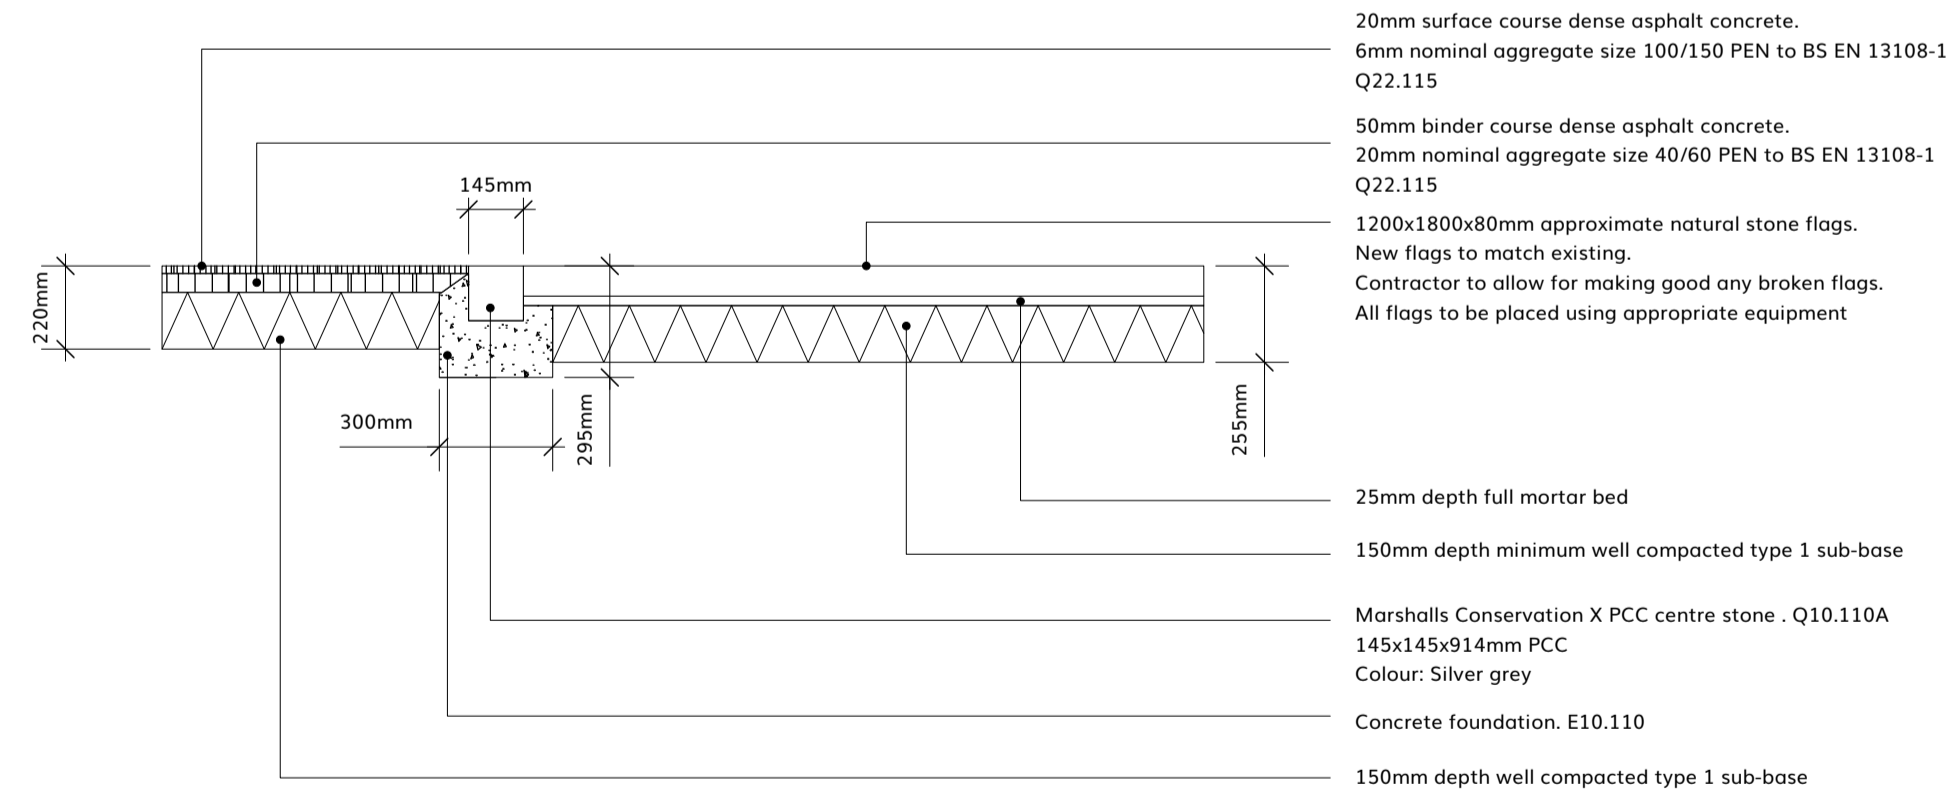

No.	Date	Appr	Revision Notes
Note: All Dimensions must be checked on site and not scaled from this drawing. All cross references are to the latest revision of the relevant drawing or specification being referenced			

© Copyright
wynne-williams associates
 landscape architects & arboricultural consultants
 tel: 01376 573050
 web: w-wa.co.uk

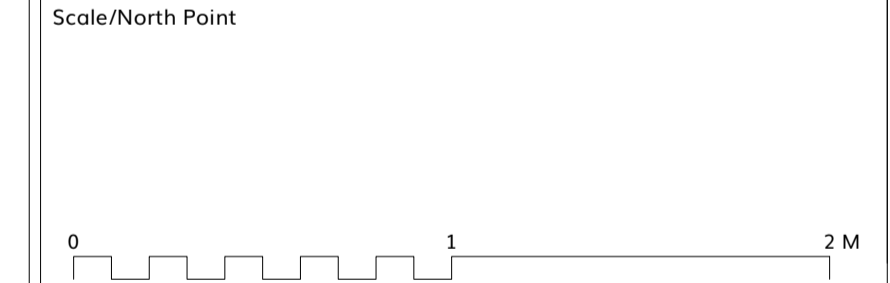

Client
London Borough of Camden

Job Title
Waterlow Park Highgate House Gate Refurbishment

Drawing Title
Detail Sheet

Issue	PLANNING		
Scale	1:20@A1		
Drawn	MJB	Checked	TJ
Project ID	2496	Date	17/10/2024
Drg	2496-WWA-LS-ZZ-D-L-0501	Status	S4
		Rev	P01