


SCALE - 1:1250@A3

OS MAP

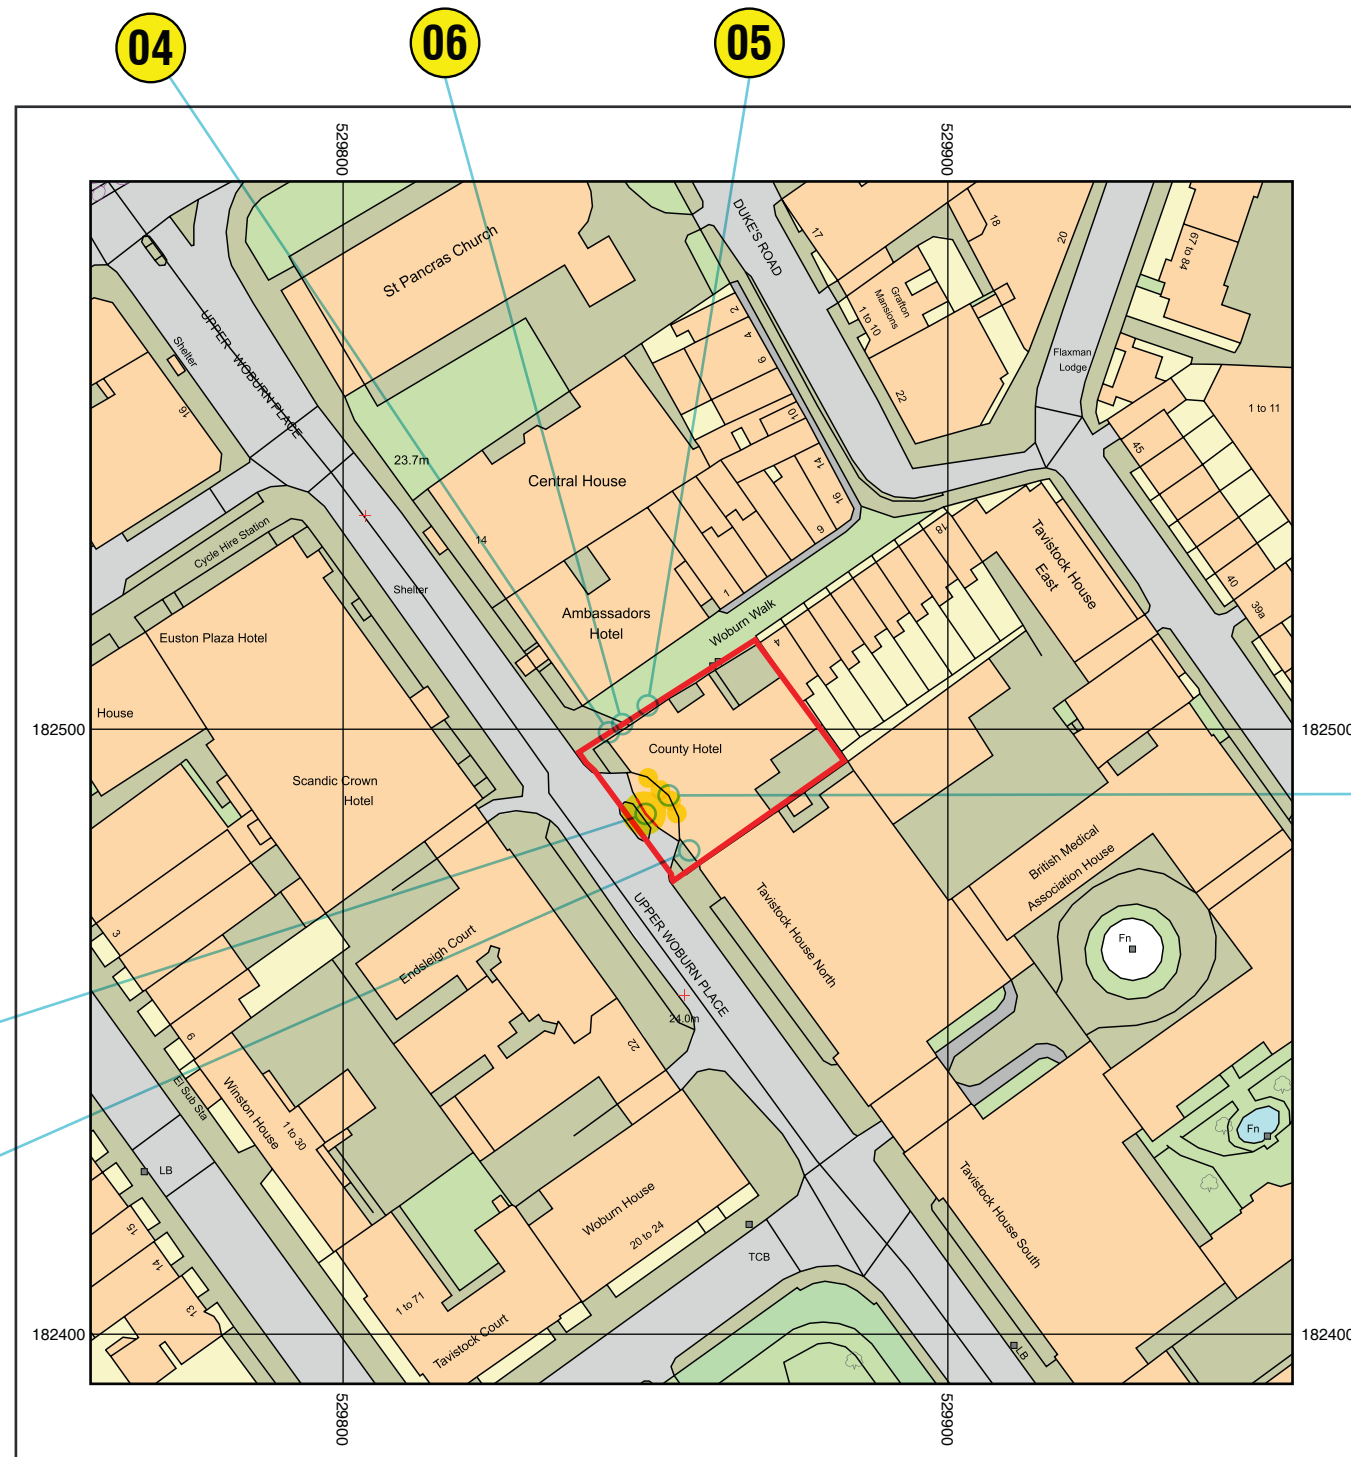

Metres
0 5 10 20 30 40 50
Scale: 1: 1250



NATIONAL
MAP CENTRE

OS Plan Colour

Supplied by: National Map Centre
License number: AC0000814278
Produced: 04/12/2023
Serial number: 289470

Plot centre co-ordinates: 529858,182491
Download file:
Project name: county hotel

COUNTY HOTEL
UPPER WOBURN PLACE
LONDON
WC1H 0JW

© Crown copyright and database rights 2023. OS AC0000814278

OS MAP DEMO UPPER WOBURN PLACE



L&G SIGNS LTD
UNIT 3 MILL PLACE, PLATT RD EST,
HAUDSTONE ROAD, PLATE, SEVENOAKS,
KENT, TN11 8BD
01732 783640
sales@landsigns.co.uk

CLIENT: FOUR POINTS FLEX
JOB TITLE/SITE: EUSTON
LONDON

JOB NUMBER: n/a
DRAWN BY: SJC
SCALE: As shown on page @ A3
DATE: 17/01/2025 - r11
SAVED AS: Four Points Flex External
Signage Planning Proposal - r11

THIS DRAWING IS COPYRIGHT AND MUST NOT
BE REPRODUCED WITHOUT PERMISSION.
ALWAYS REFER TO PANTONE/RAL NUMBERS
FOR COLOURS AS ALL MONITORS AND PRINTERS
WILL HAVE DIFFERENT REPRESENTATIONS

DRAWING NUMBER
14047 K

© COPYRIGHT L&G SIGNS LIMITED