





This drawing is provided solely for the work stage mentioned in the title block below, and should not be used for any other purpose. This drawing is confidential and the property of Studio Hale and shall not be copied, reproduced, used or disclosed to others without the express prior written authority of Studio Hale.


- legend:
- existing walls
 - new walls
 - glazing
 - existing natural stone modules
 - existing aluminium features
 - area not surveyed/ not concerning the proposal

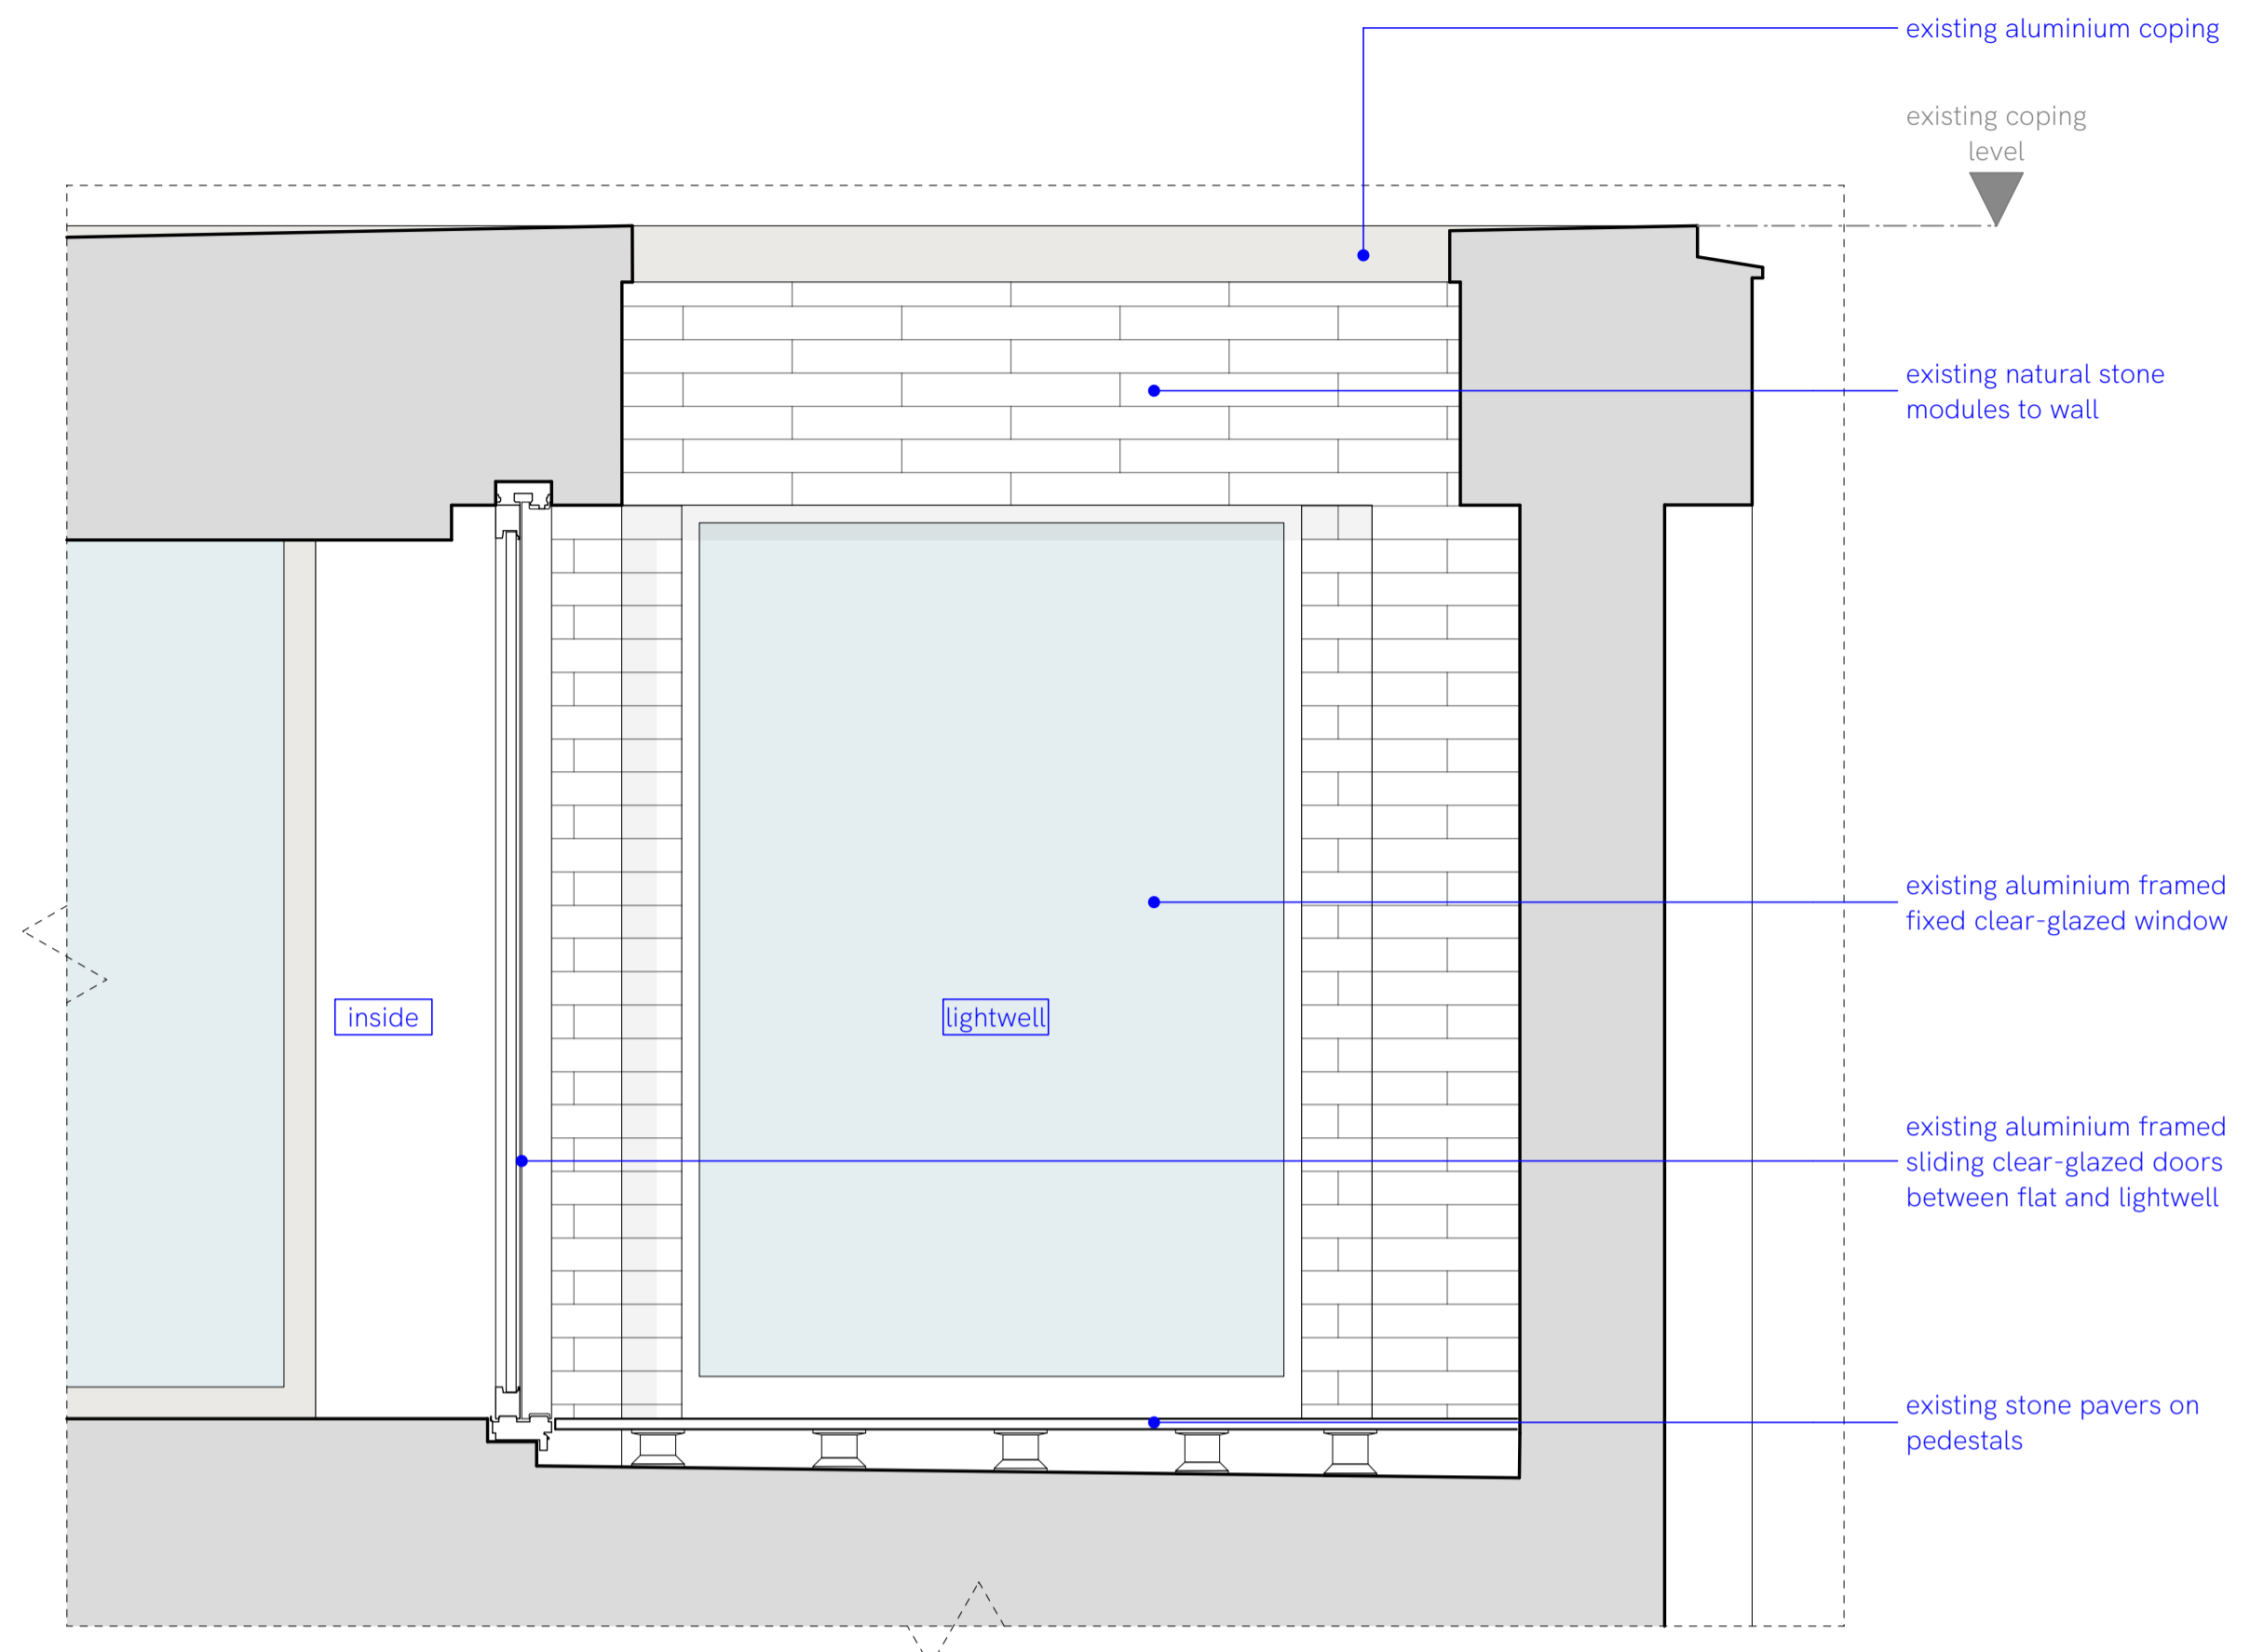

SECTION A-A AS EXISTING
SCALE 1:20 @A1

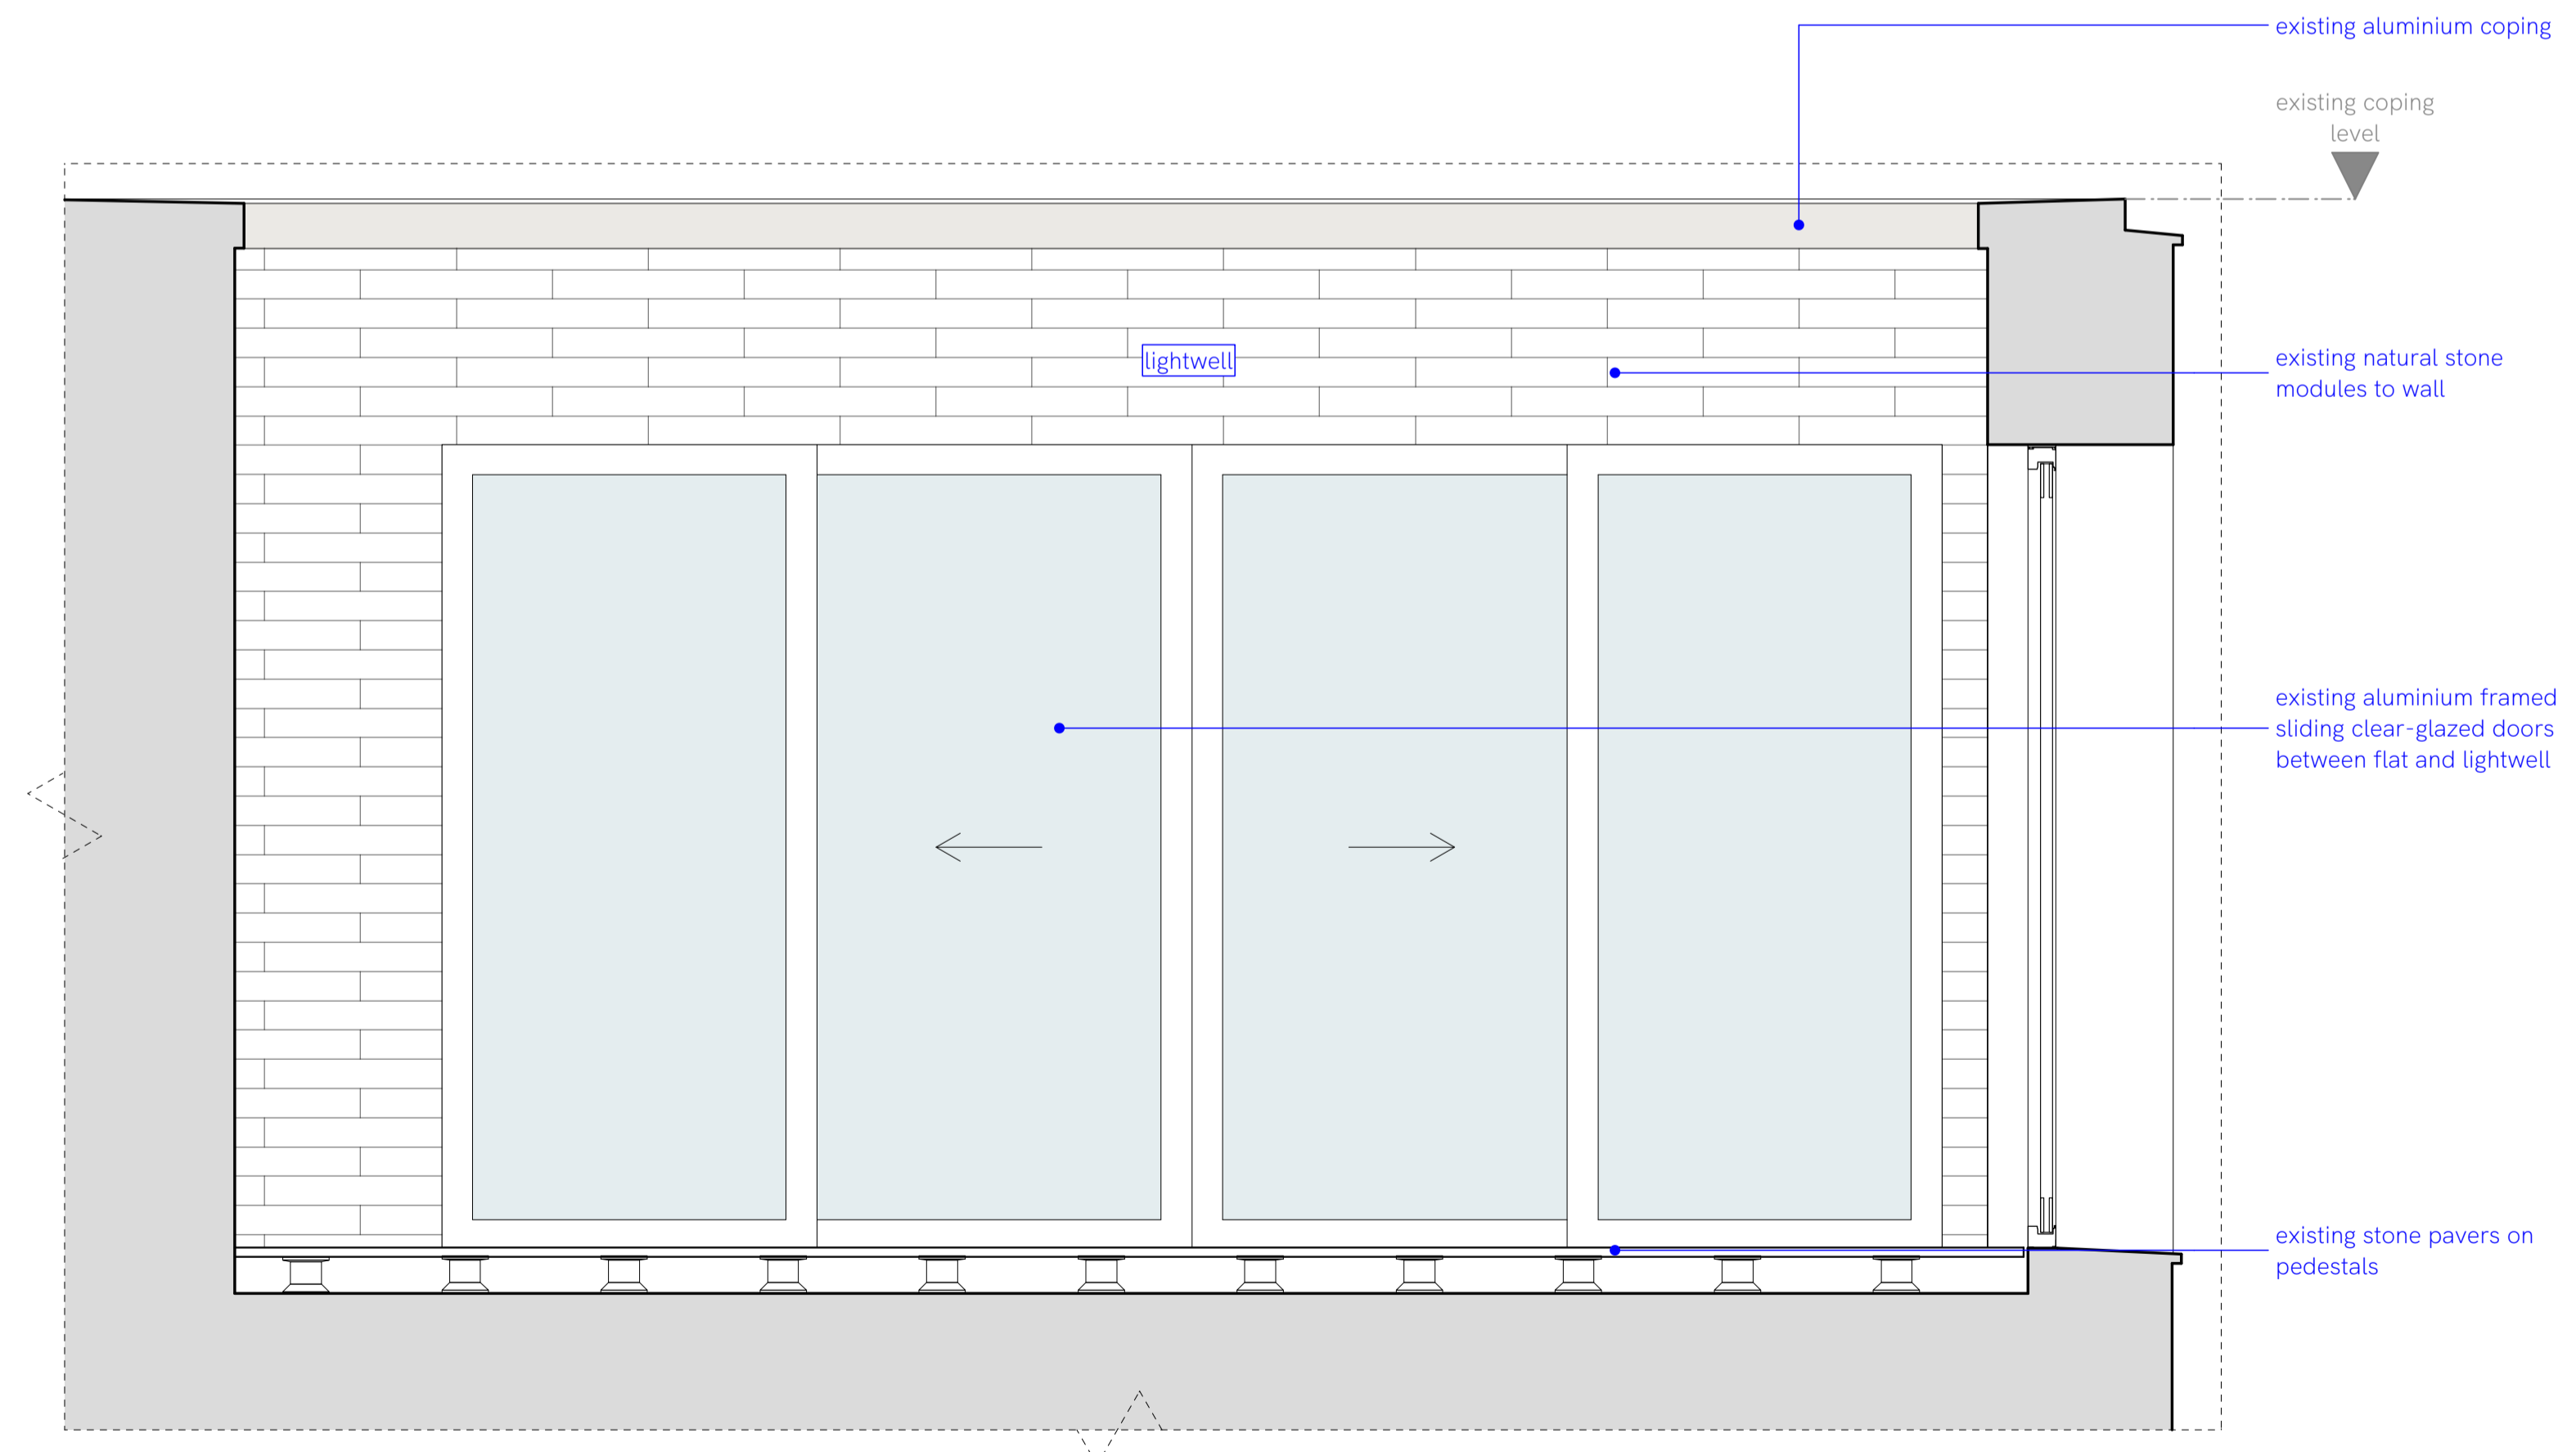

SECTION B-B AS EXISTING
SCALE 1:20 @A1

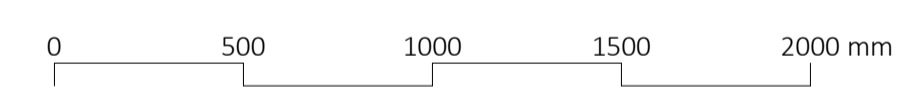

| | | |
|-----|----------------------|----------|
| - | issued for planning | 17.01.24 |
| no. | reason for revision. | date. |

JOB: 192 Haverstock Hill, NW3 2AJ
Title: Section A-A & B-B as Existing

Status: Planning

drawn by: PP job number: 2723
scale: 1:20 drawing number: 104
size: A1