





- Legend:
- existing walls
  - new walls
  - glazing
  - existing natural stone modules
  - existing aluminium features
  - area not surveyed/ not concerning the proposal

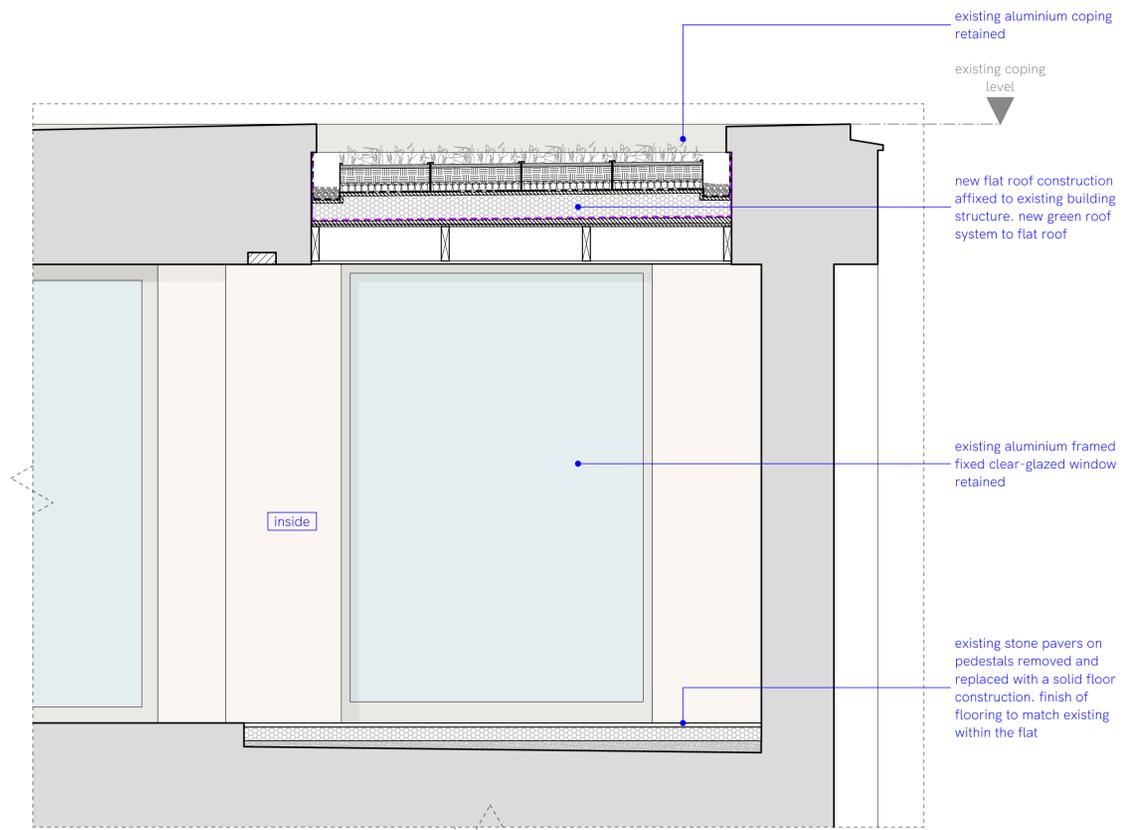

SECTION A-A AS PROPOSED  
SCALE 1:20 @A1

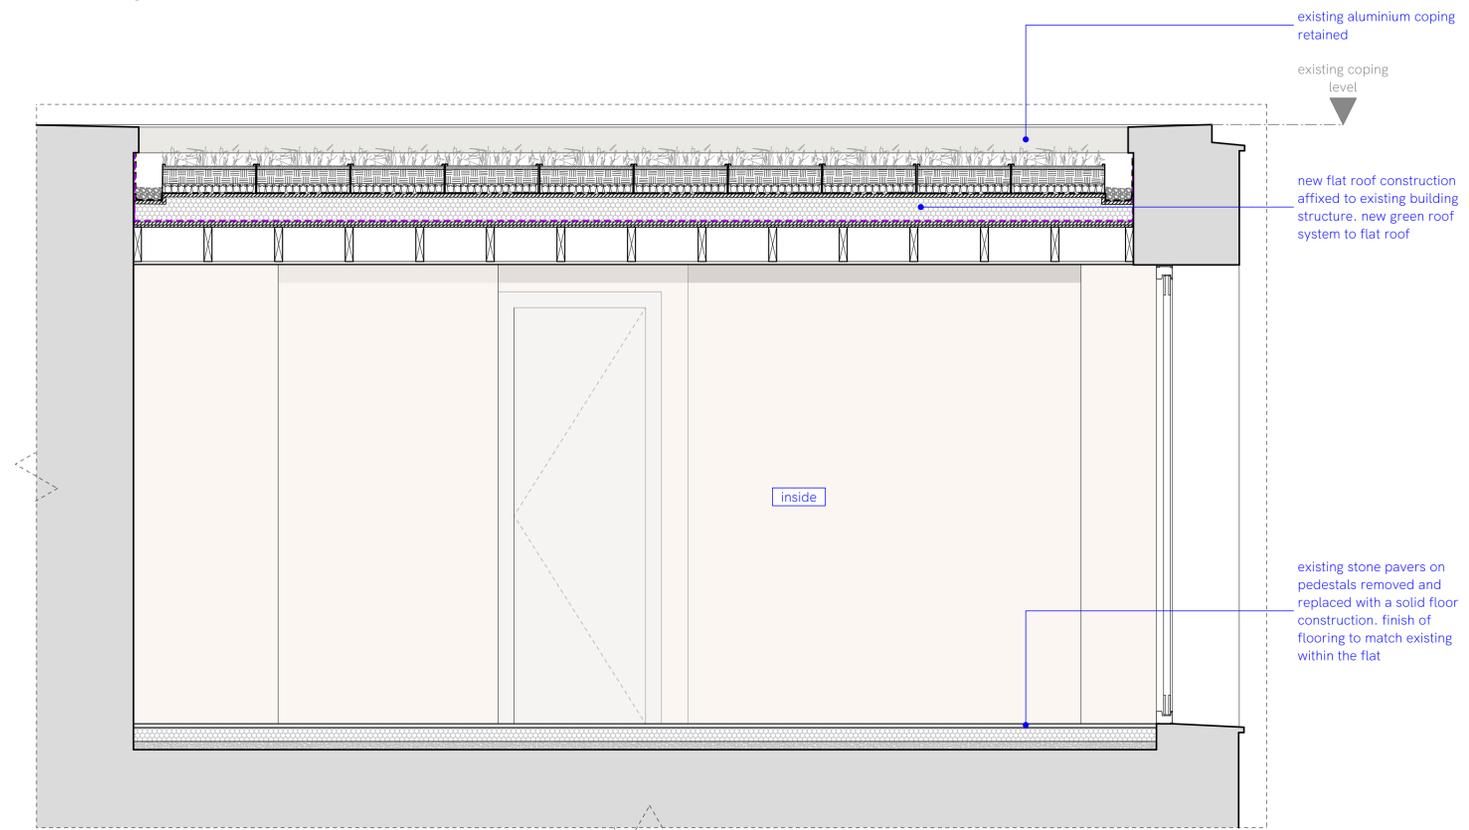

SECTION B-B AS PROPOSED  
SCALE 1:20 @A1



-	issued for planning	17.01.24
no.	reason for revision.	date.

JOB: 192 Haverstock Hill, NW3 2AJ  
Title: Section A-A & B-B as Proposed

Status: Planning

drawn by: PP job number: 2723  
scale: 1:20 drawing number: 304  
size: A1