


SIDE ELEVATION TOWARDS NO. 24

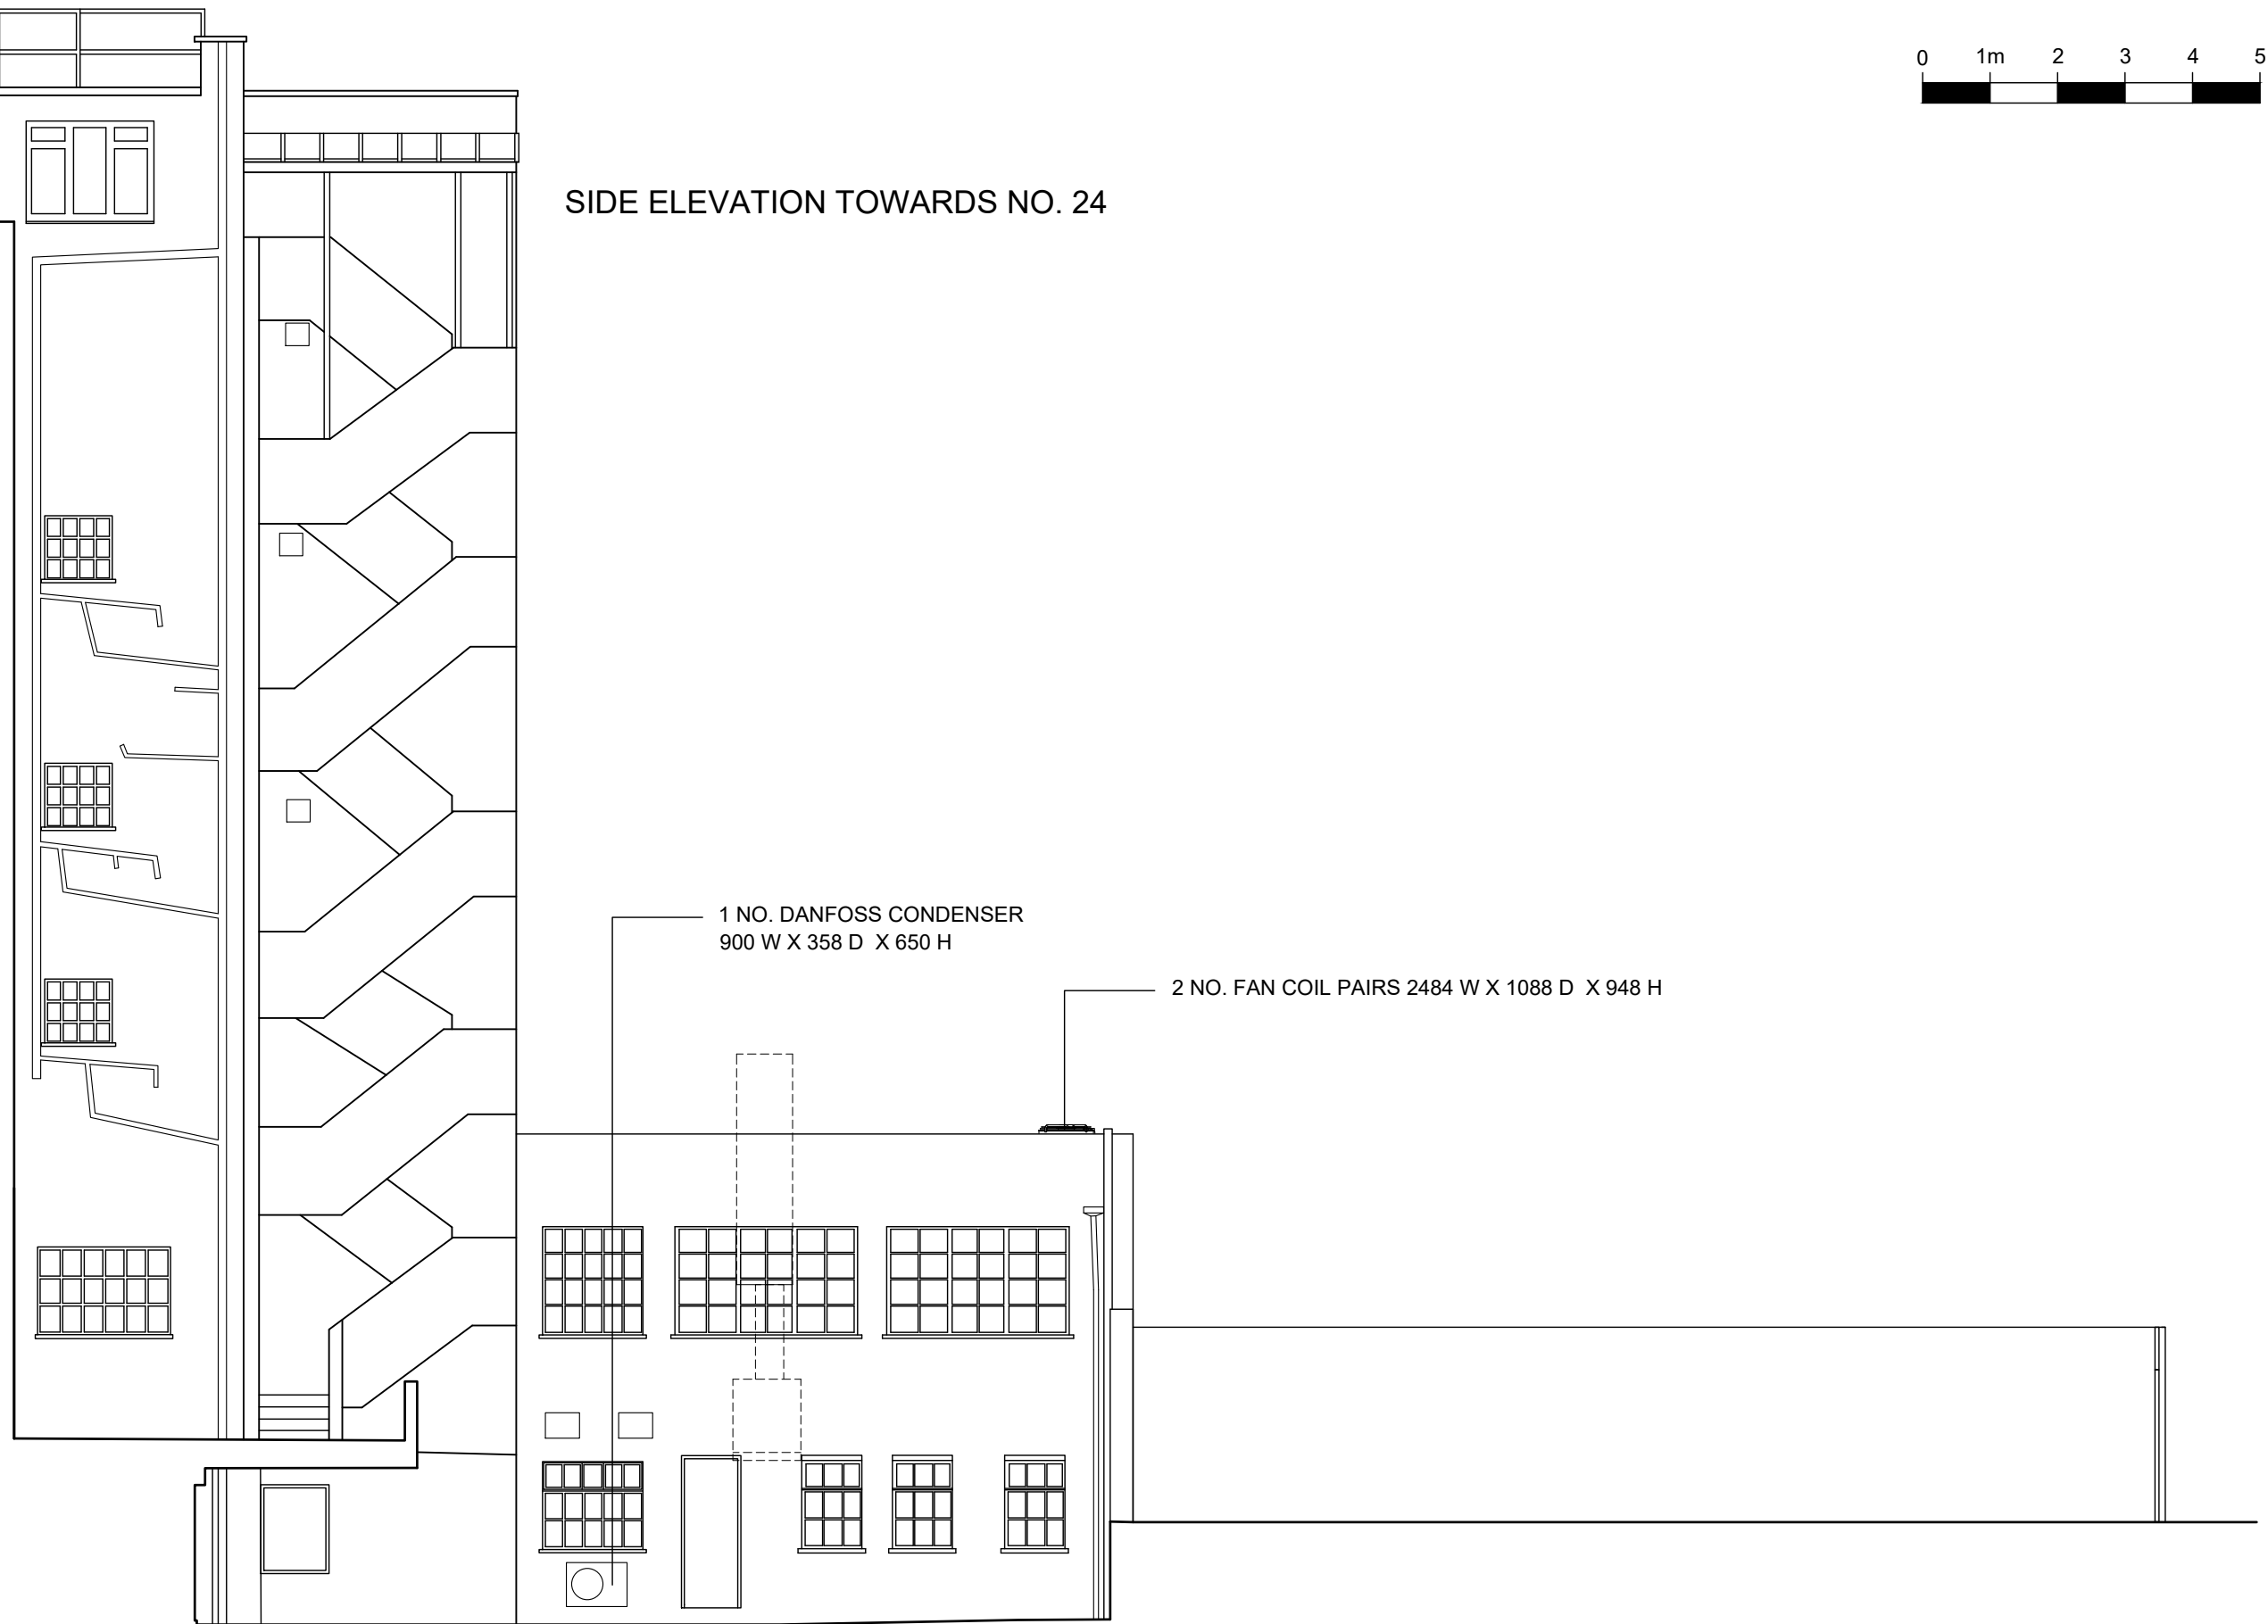

Client
BAYLEY & SAGE

Job Title
25/26 HAMPSTEAD HIGH STREET
LONDON, NW3 1QA

Drawing Title
PROPOSED SIDE ELEVATION

Drawing Status
FOR INFO

Drawn By _____ Checked By
LT

Scale
1:100 @ A3

Drawing No. 2880 - 12

Date
NOV 2024

Rev. _____

Revisions

Rev.	Date	Description

All site dimensions and levels to be verified by contractors and subcontractors on site prior to manufacture
Do not Scale from this drawing
To be read in conjunction with all other drawings and contract documentation
Contractor to refer to all relevant consultants and engineers drawings throughout the course of the works All works to comply to local authority requirements
Any errors, dimensional discrepancies or omissions to be reported to Inature prior to manufacture
Drawing is for design intent only

inature
architecture & design

www.inature.co.uk
T. 0207 223 8100
T. 01273 710 056

© inature