




8 Existing North (Front) Elevation  
Scale: 1:50

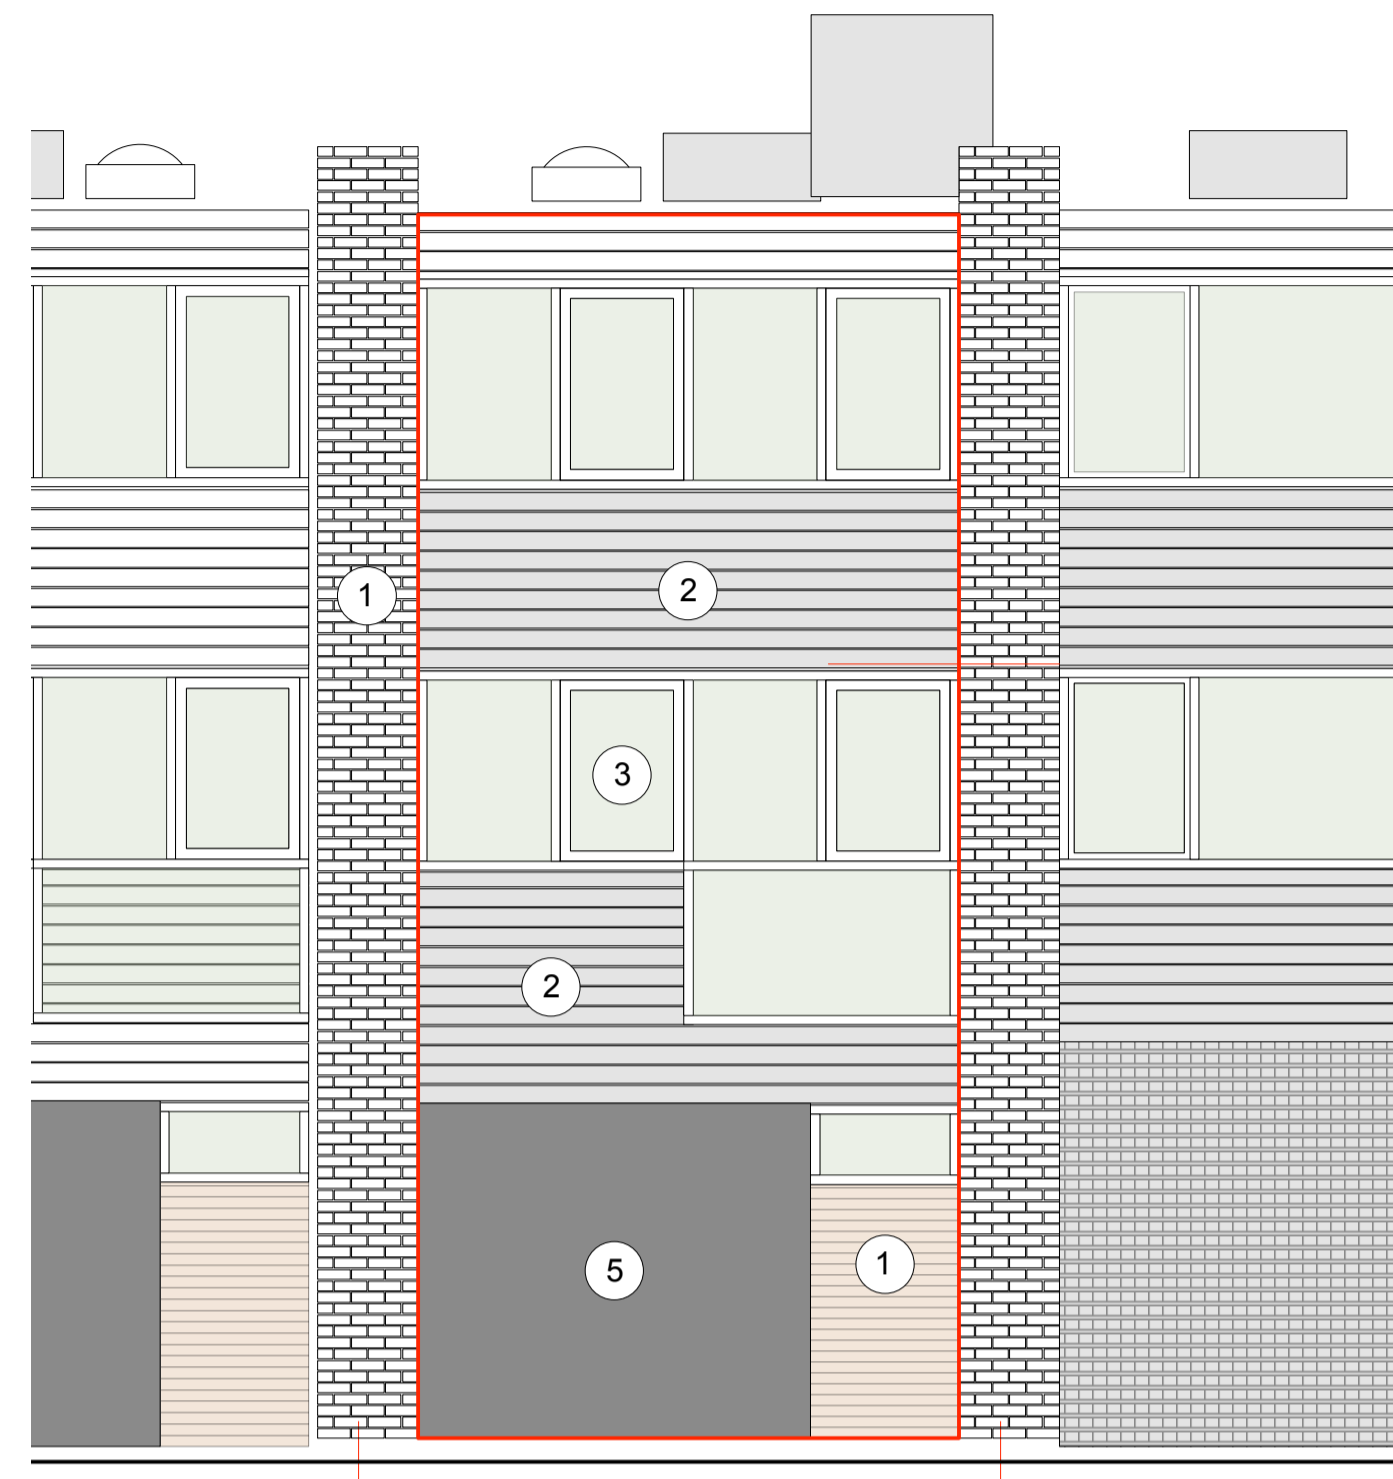

7 Existing South (Rear) Elevation  
Scale: 1:50

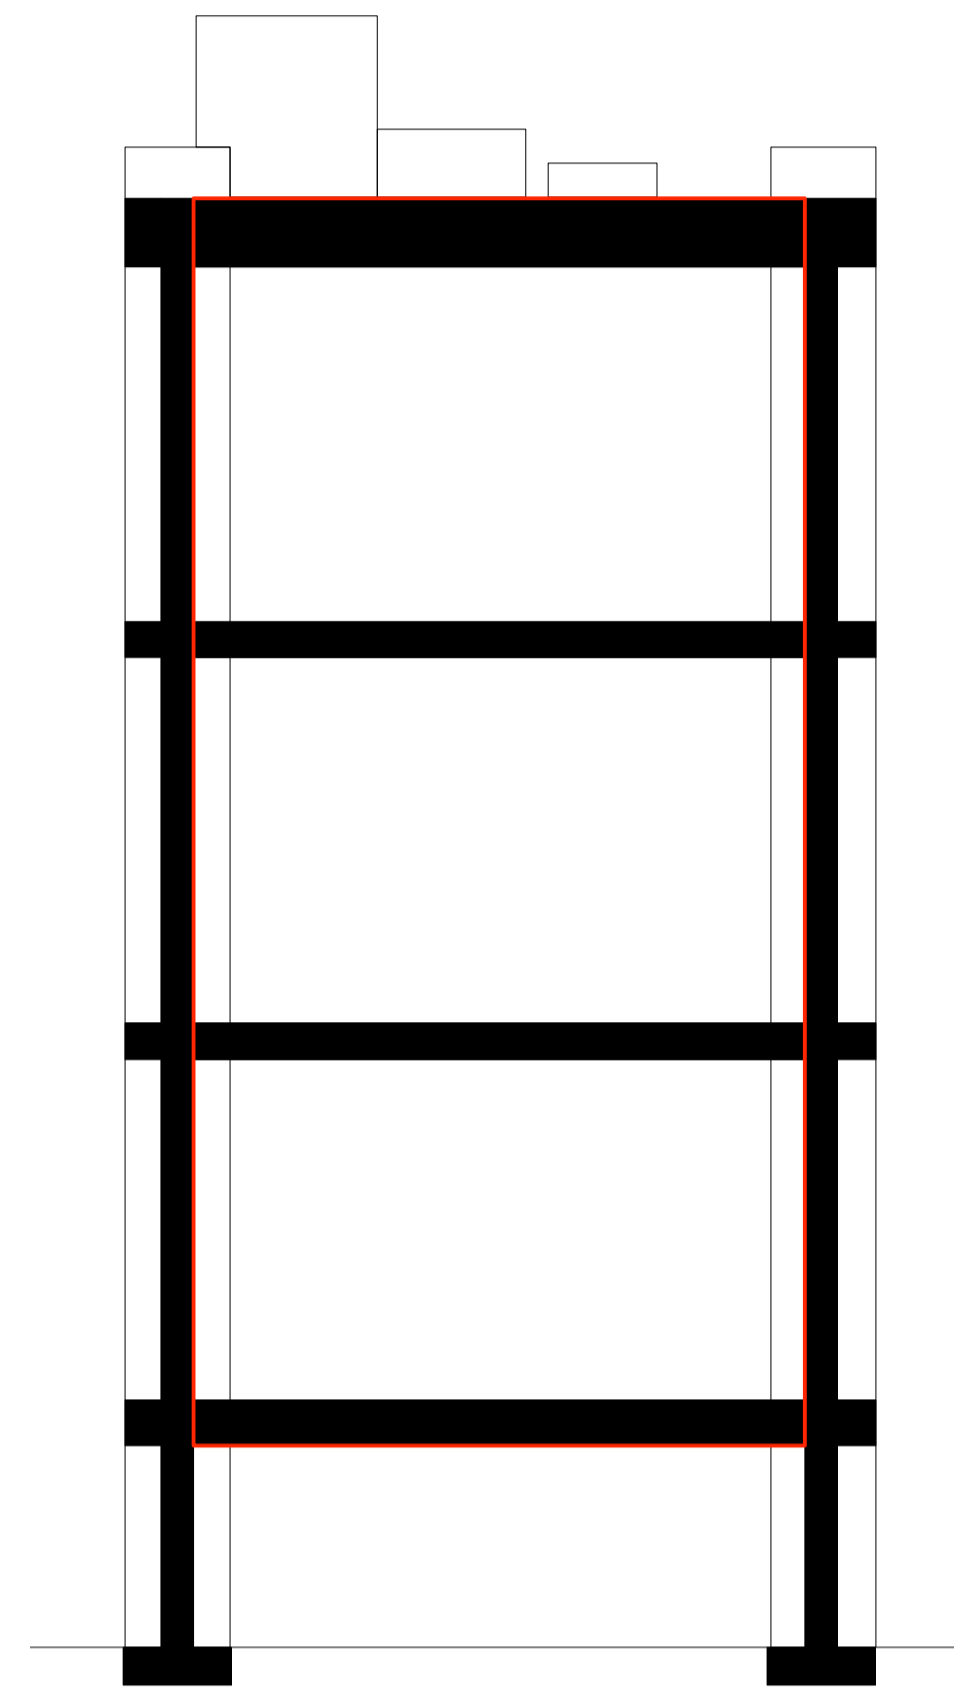

6 Existing Section AA  
Scale: 1:50

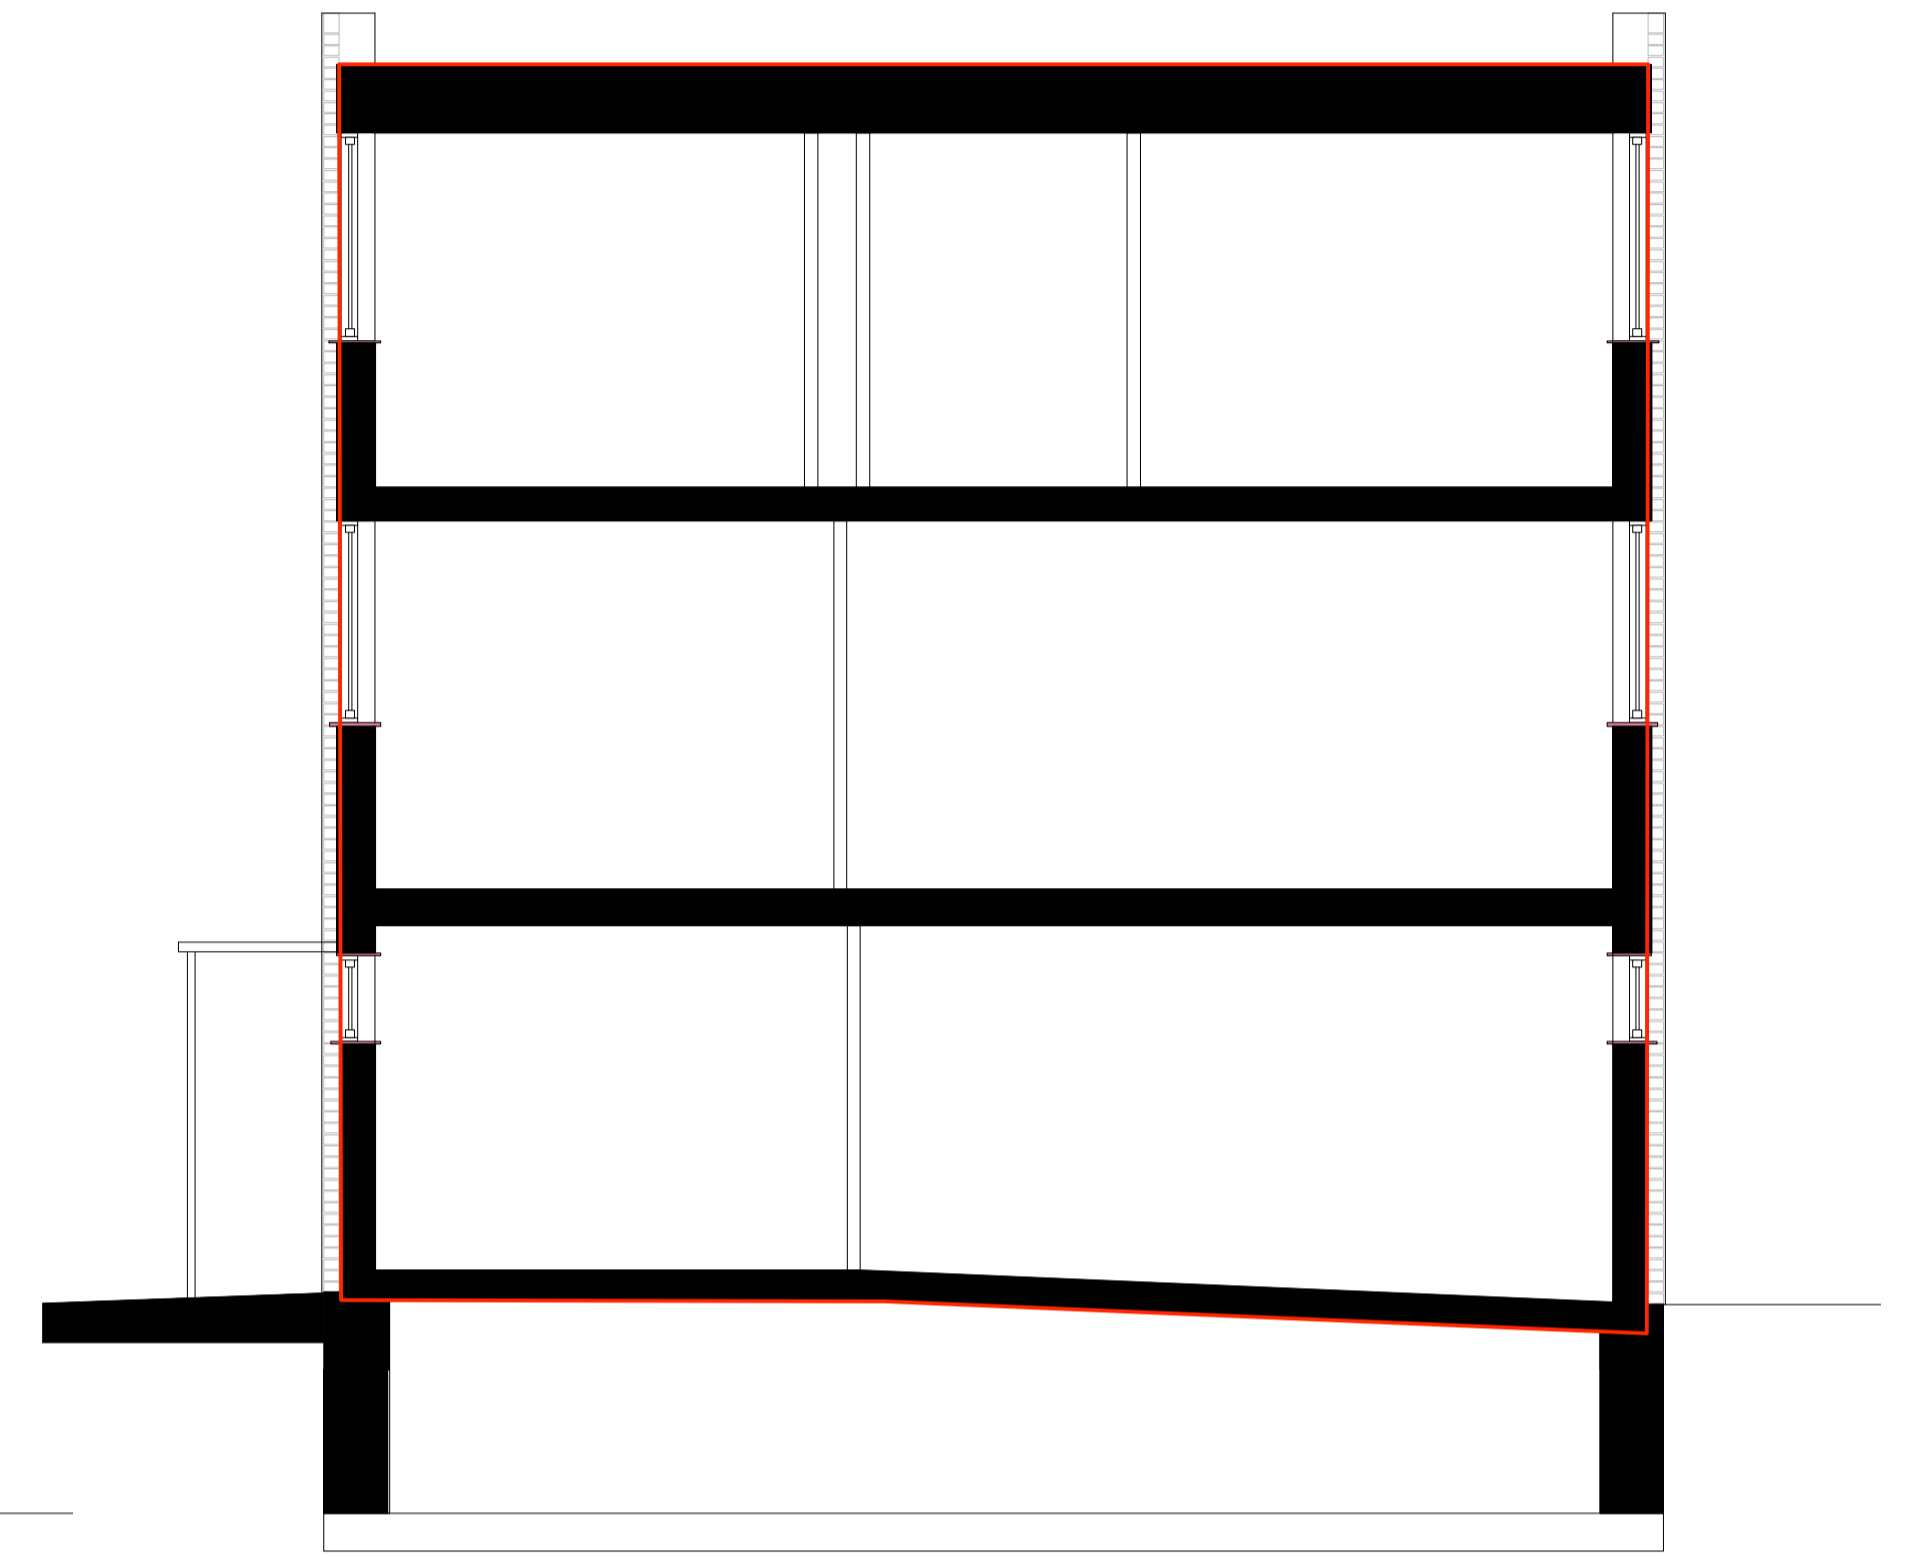


5 Existing Section BB  
Scale: 1:50


MATERIALS KEY

- 1. Existing Brick
- 2. Existing Timber Cladding
- 3. Existing UPVC windows
- 4. Existing Porch
- 5. Existing Garage Door
- 6. Existing Rooflight
- 7. Existing Watertank


Demolish and re-build

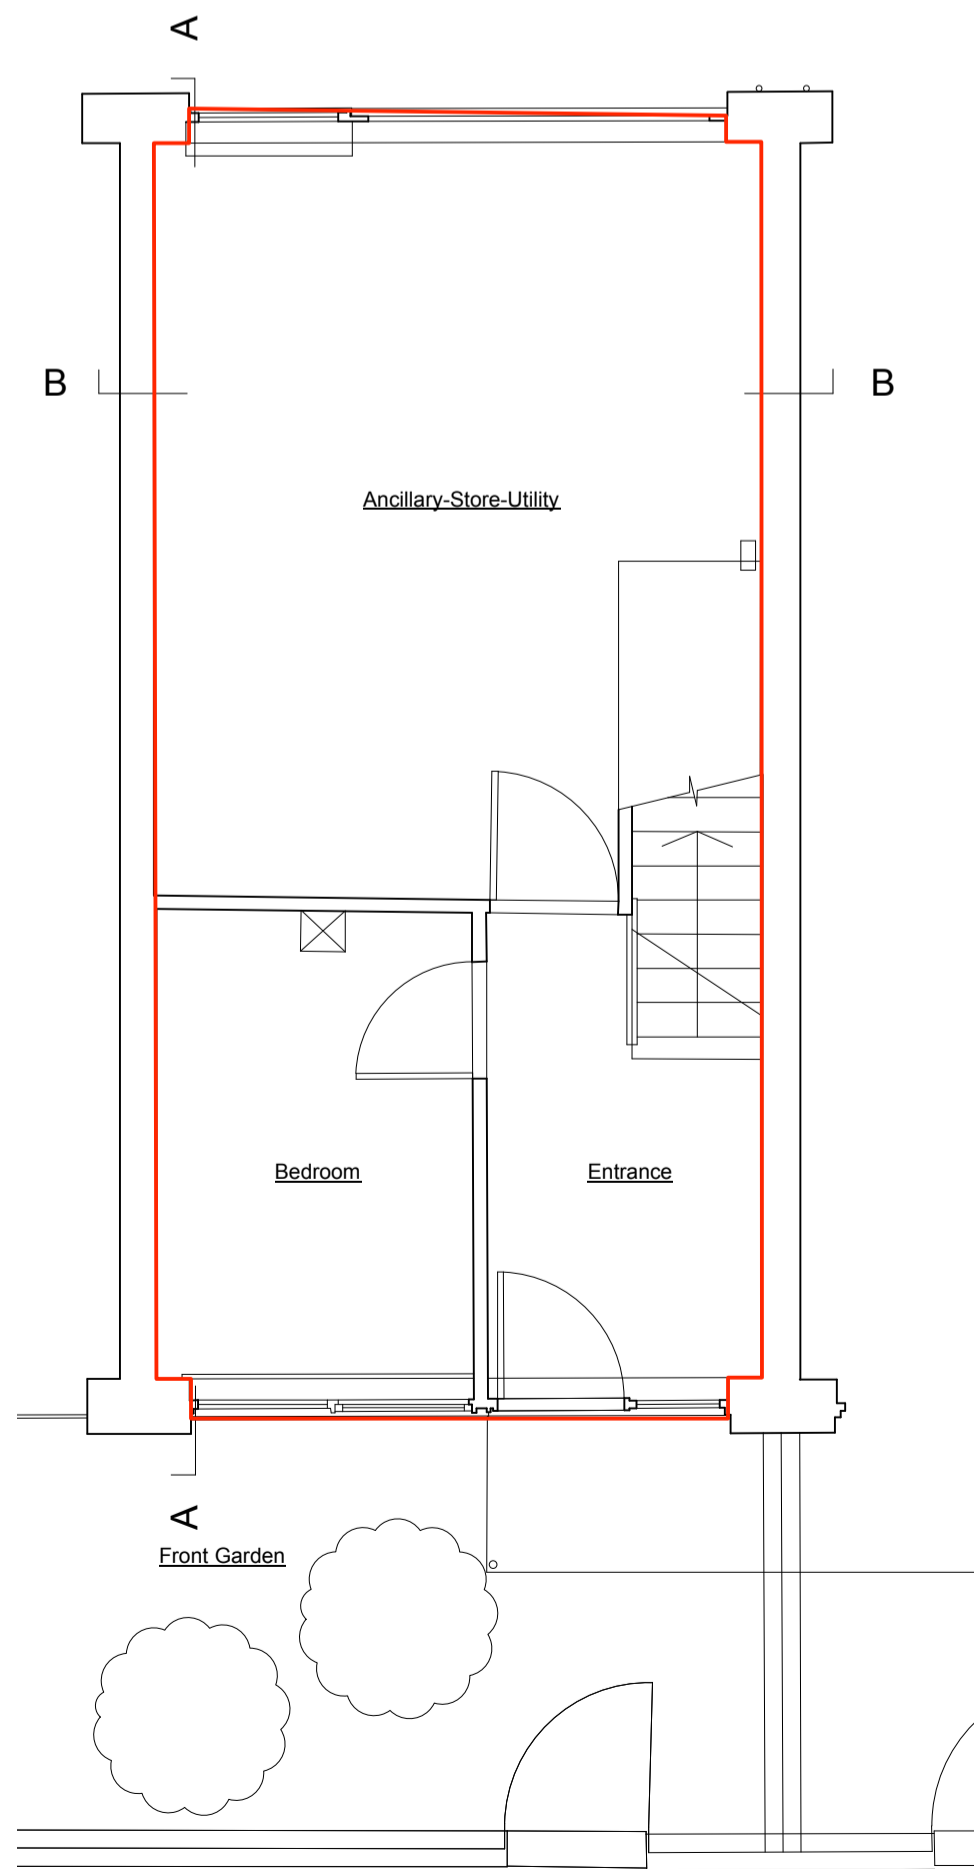

2 Existing First Floor  
Scale: 1:50

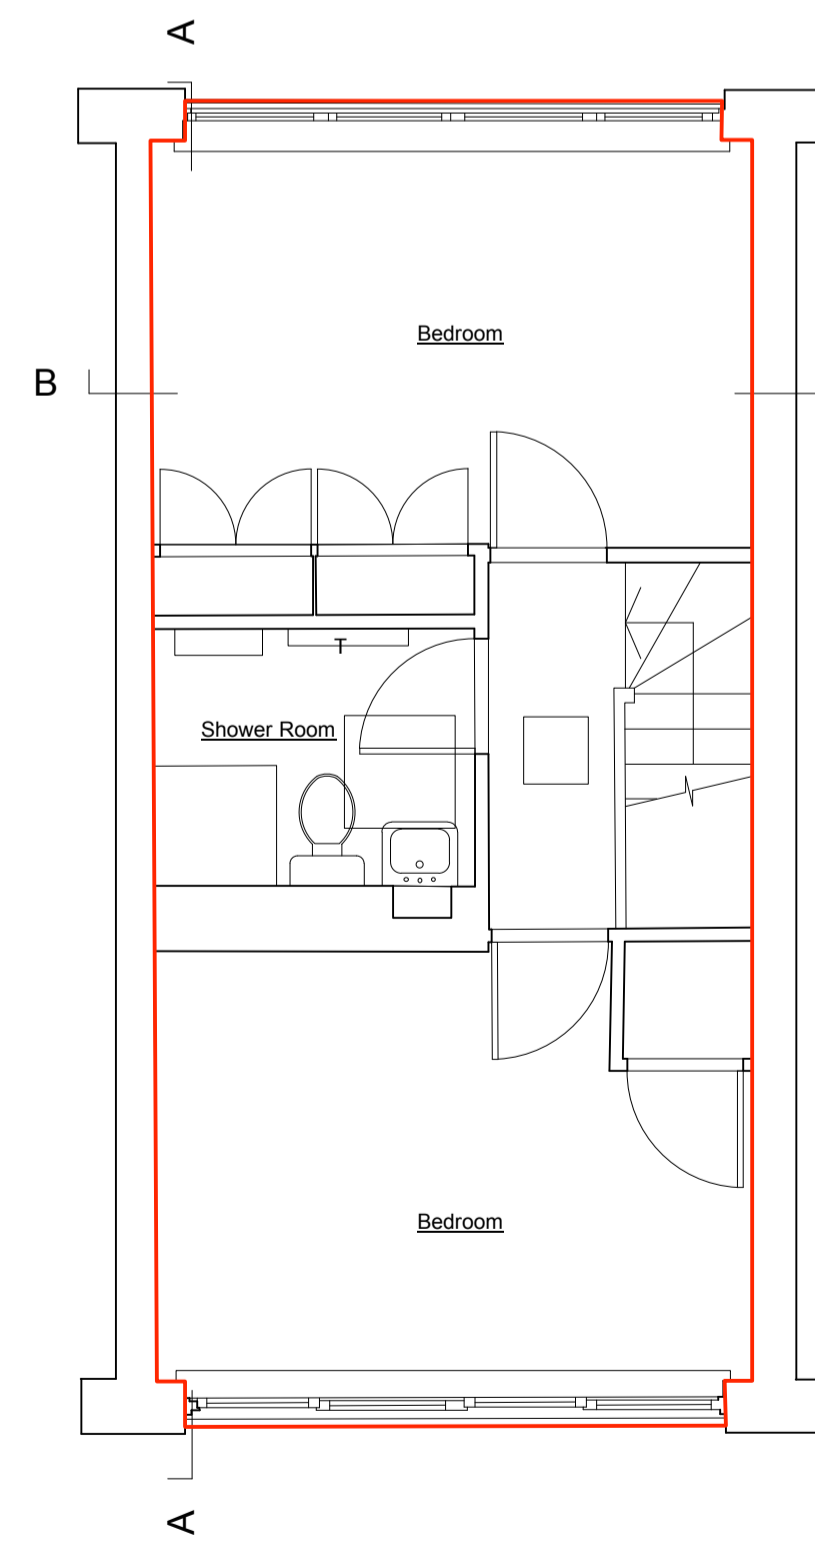

3 Existing Second  
Scale: 1:50

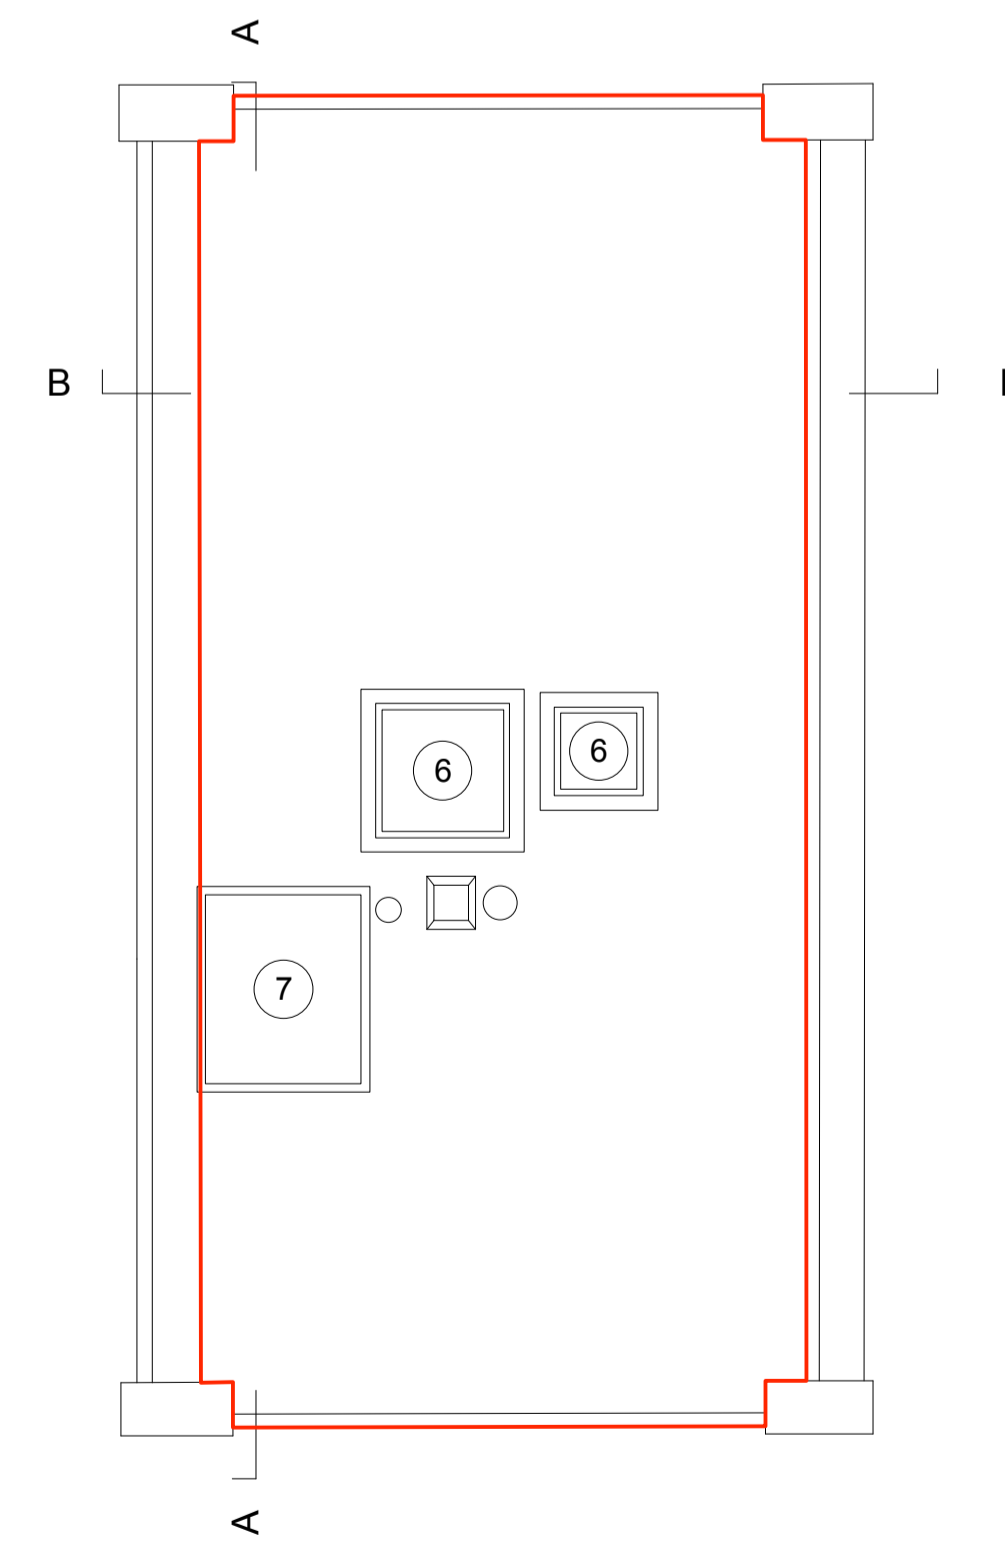

4 Existing Roof  
Scale: 1:50

1 Existing Ground  
Scale: 1:50