



1 Existing Site Location Plan  
Scale: 1:1000

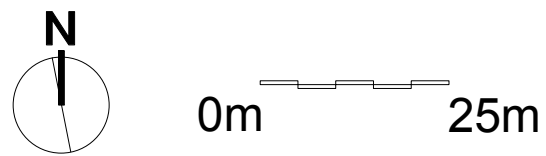

Croftdown Road

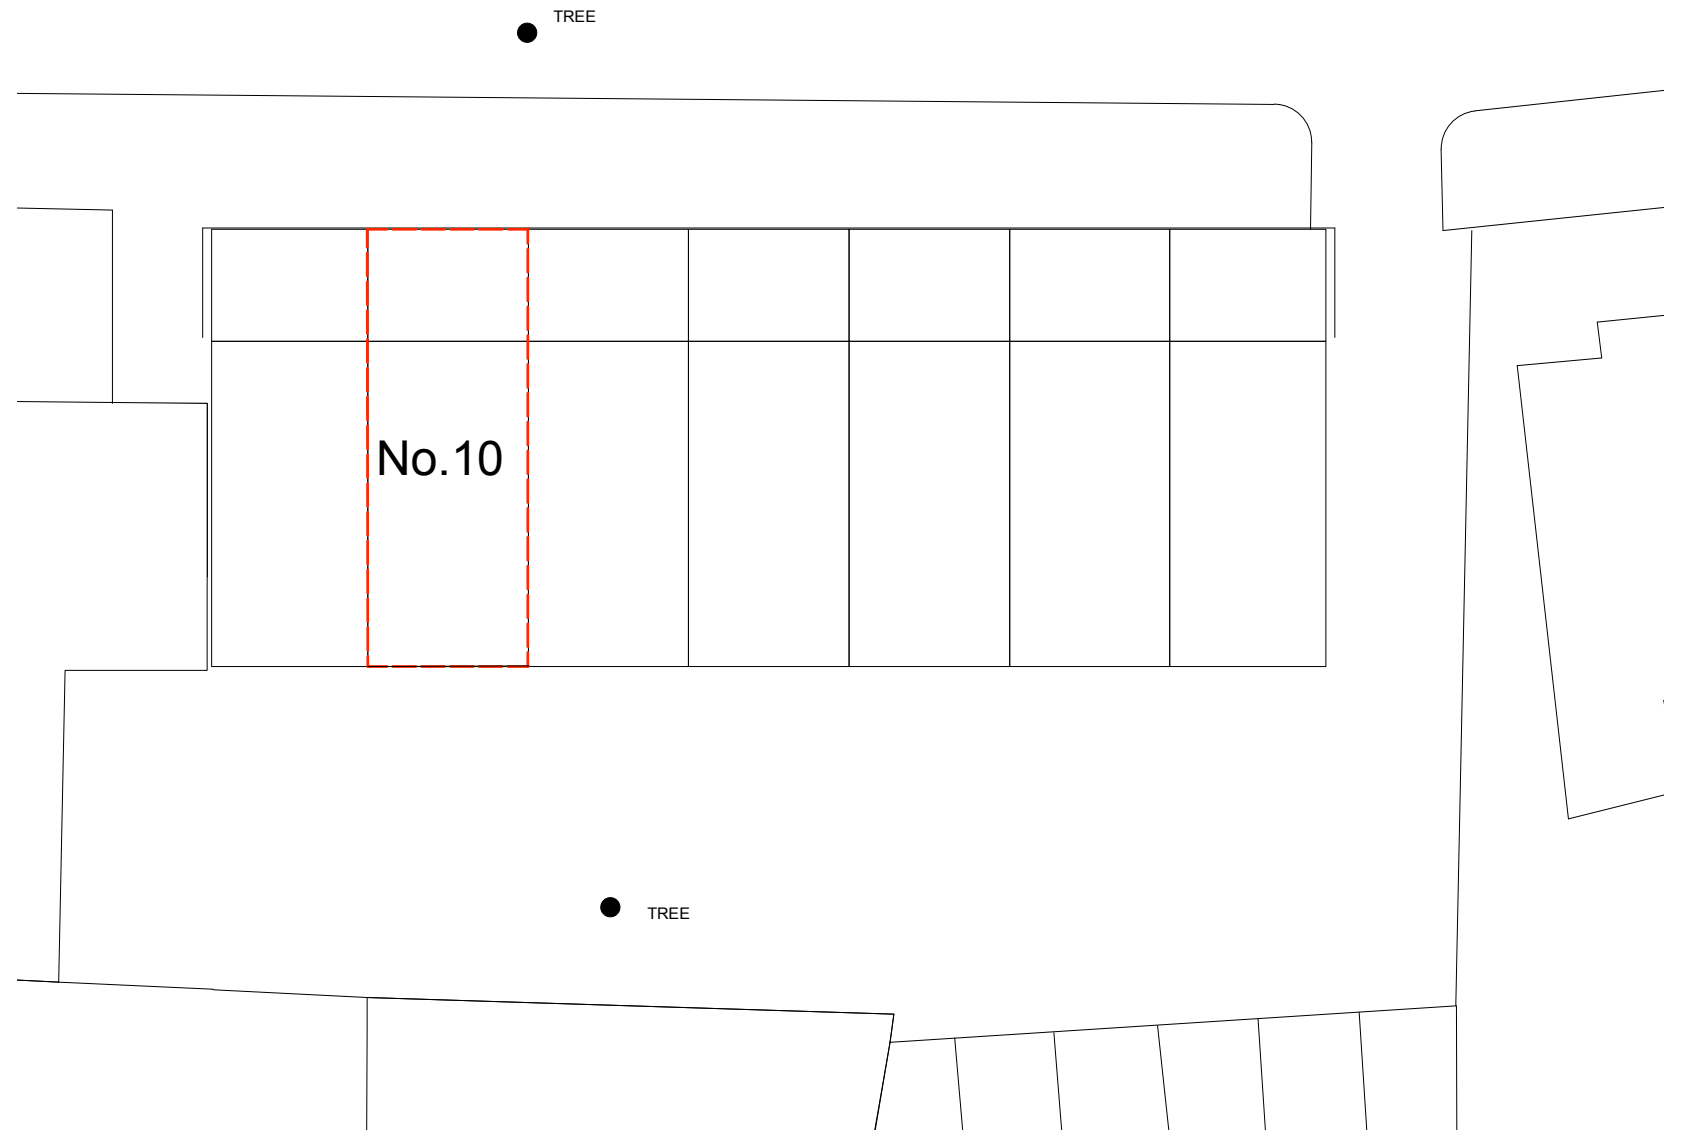

4 Existing Block Plan  
Scale: 1:200

