



Illustrations to be used for the purposes of the drawing are not to scale and their size is indicated.
 This drawing is the property of ANOTHER BE LTD ©
 Copyright is reserved by them and the drawing is loaned on the condition that the user shall not copy, reproduce, or disseminate the drawing without the prior written consent of another BE LTD. All rights reserved.
DO NOT SCALE


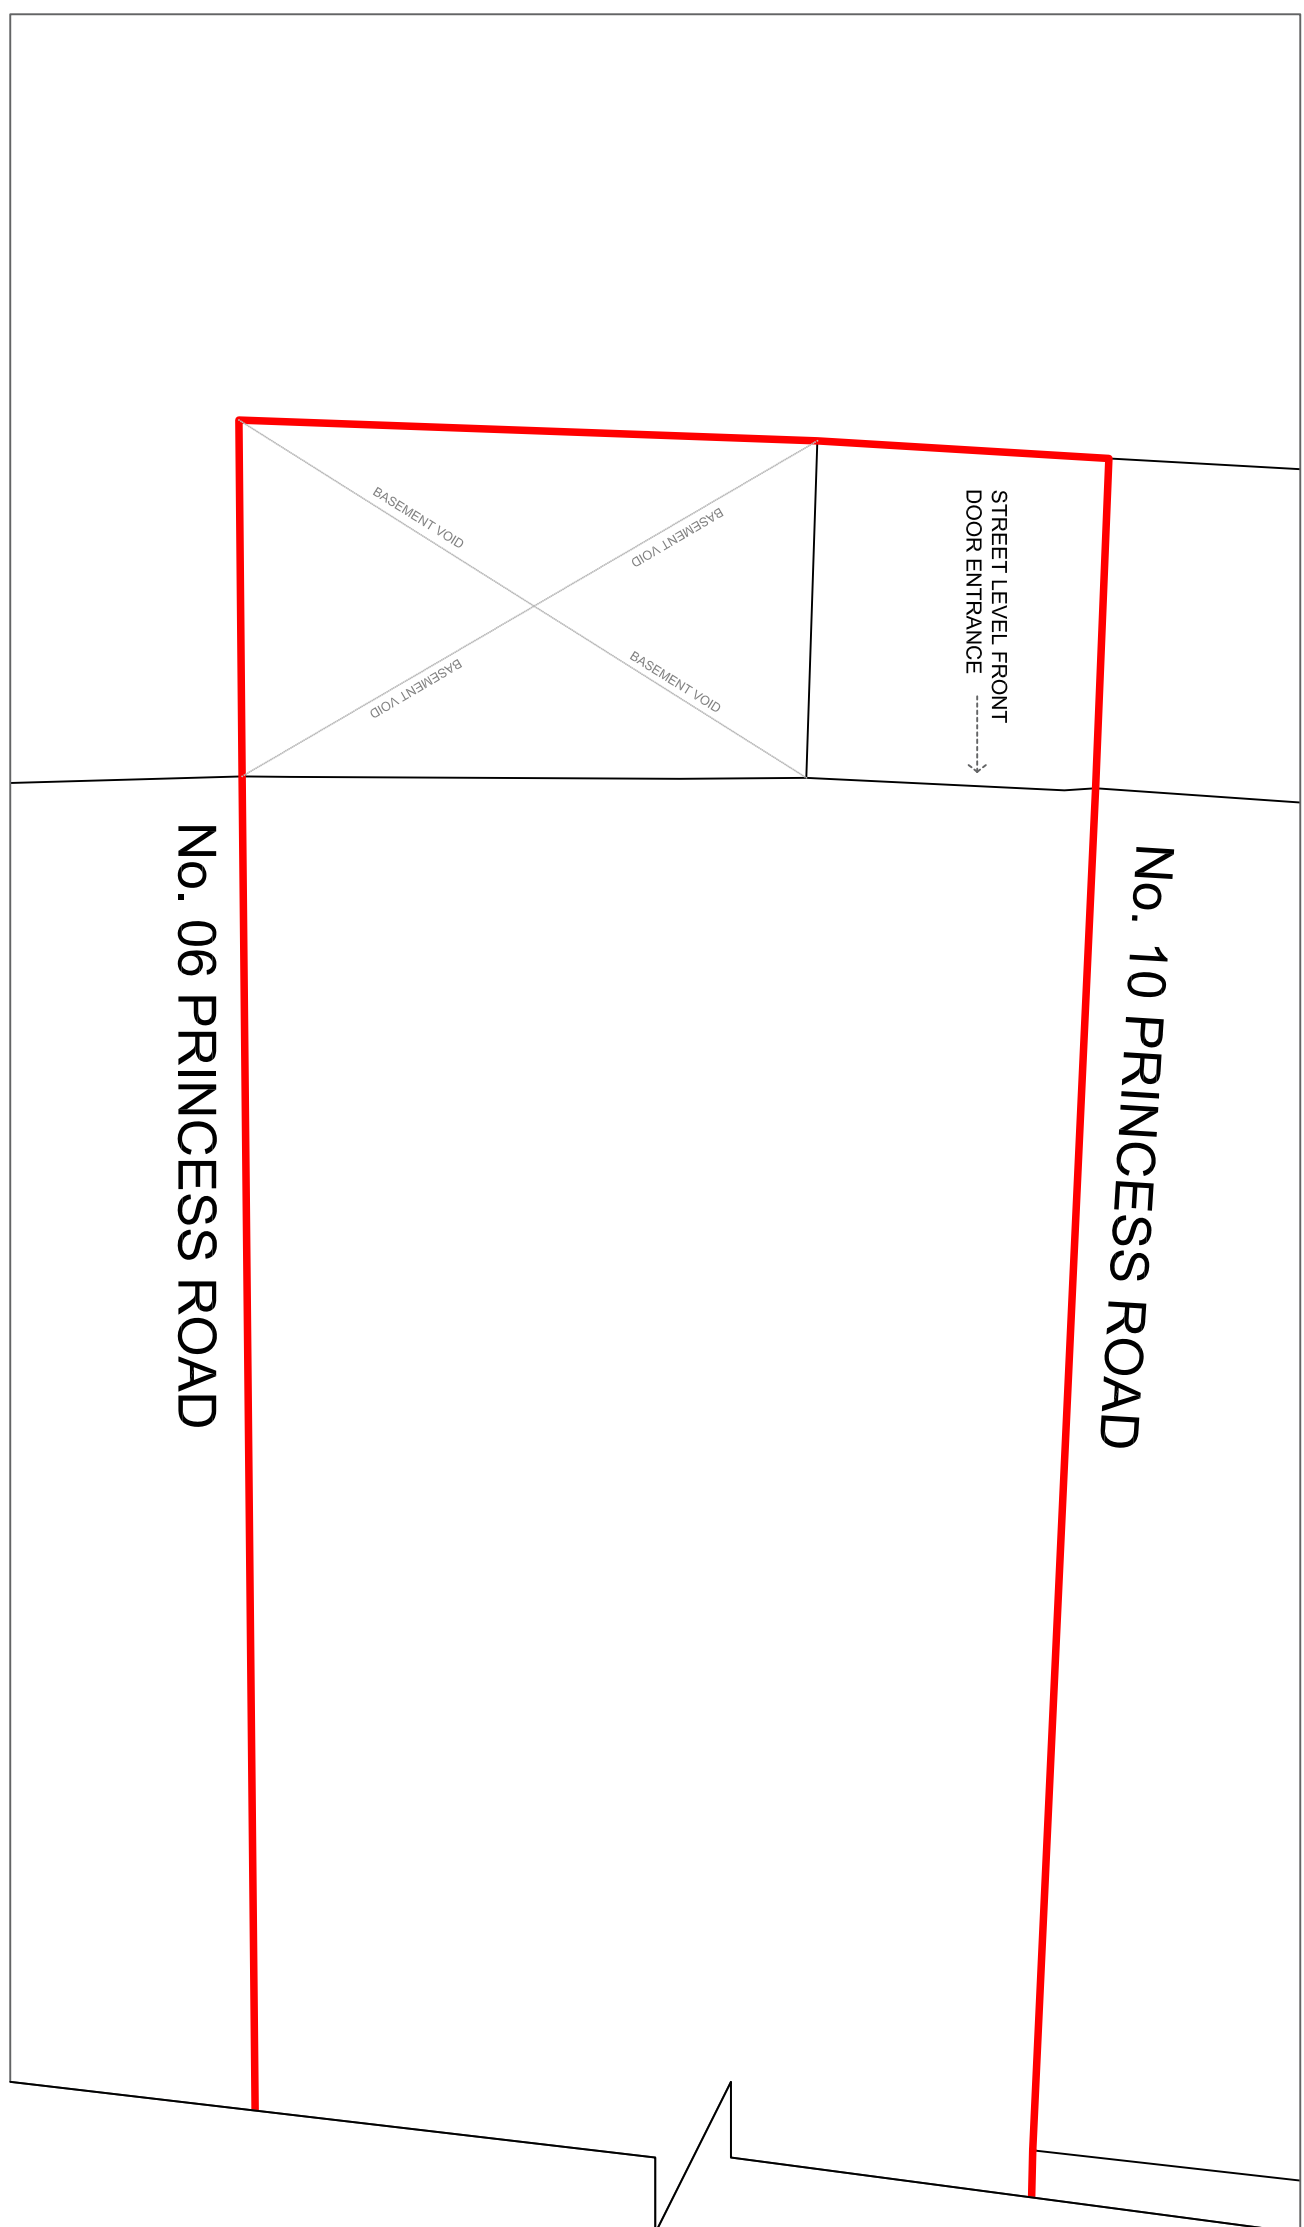


EXISTING GROUND FLOOR
 SCALE 1:50

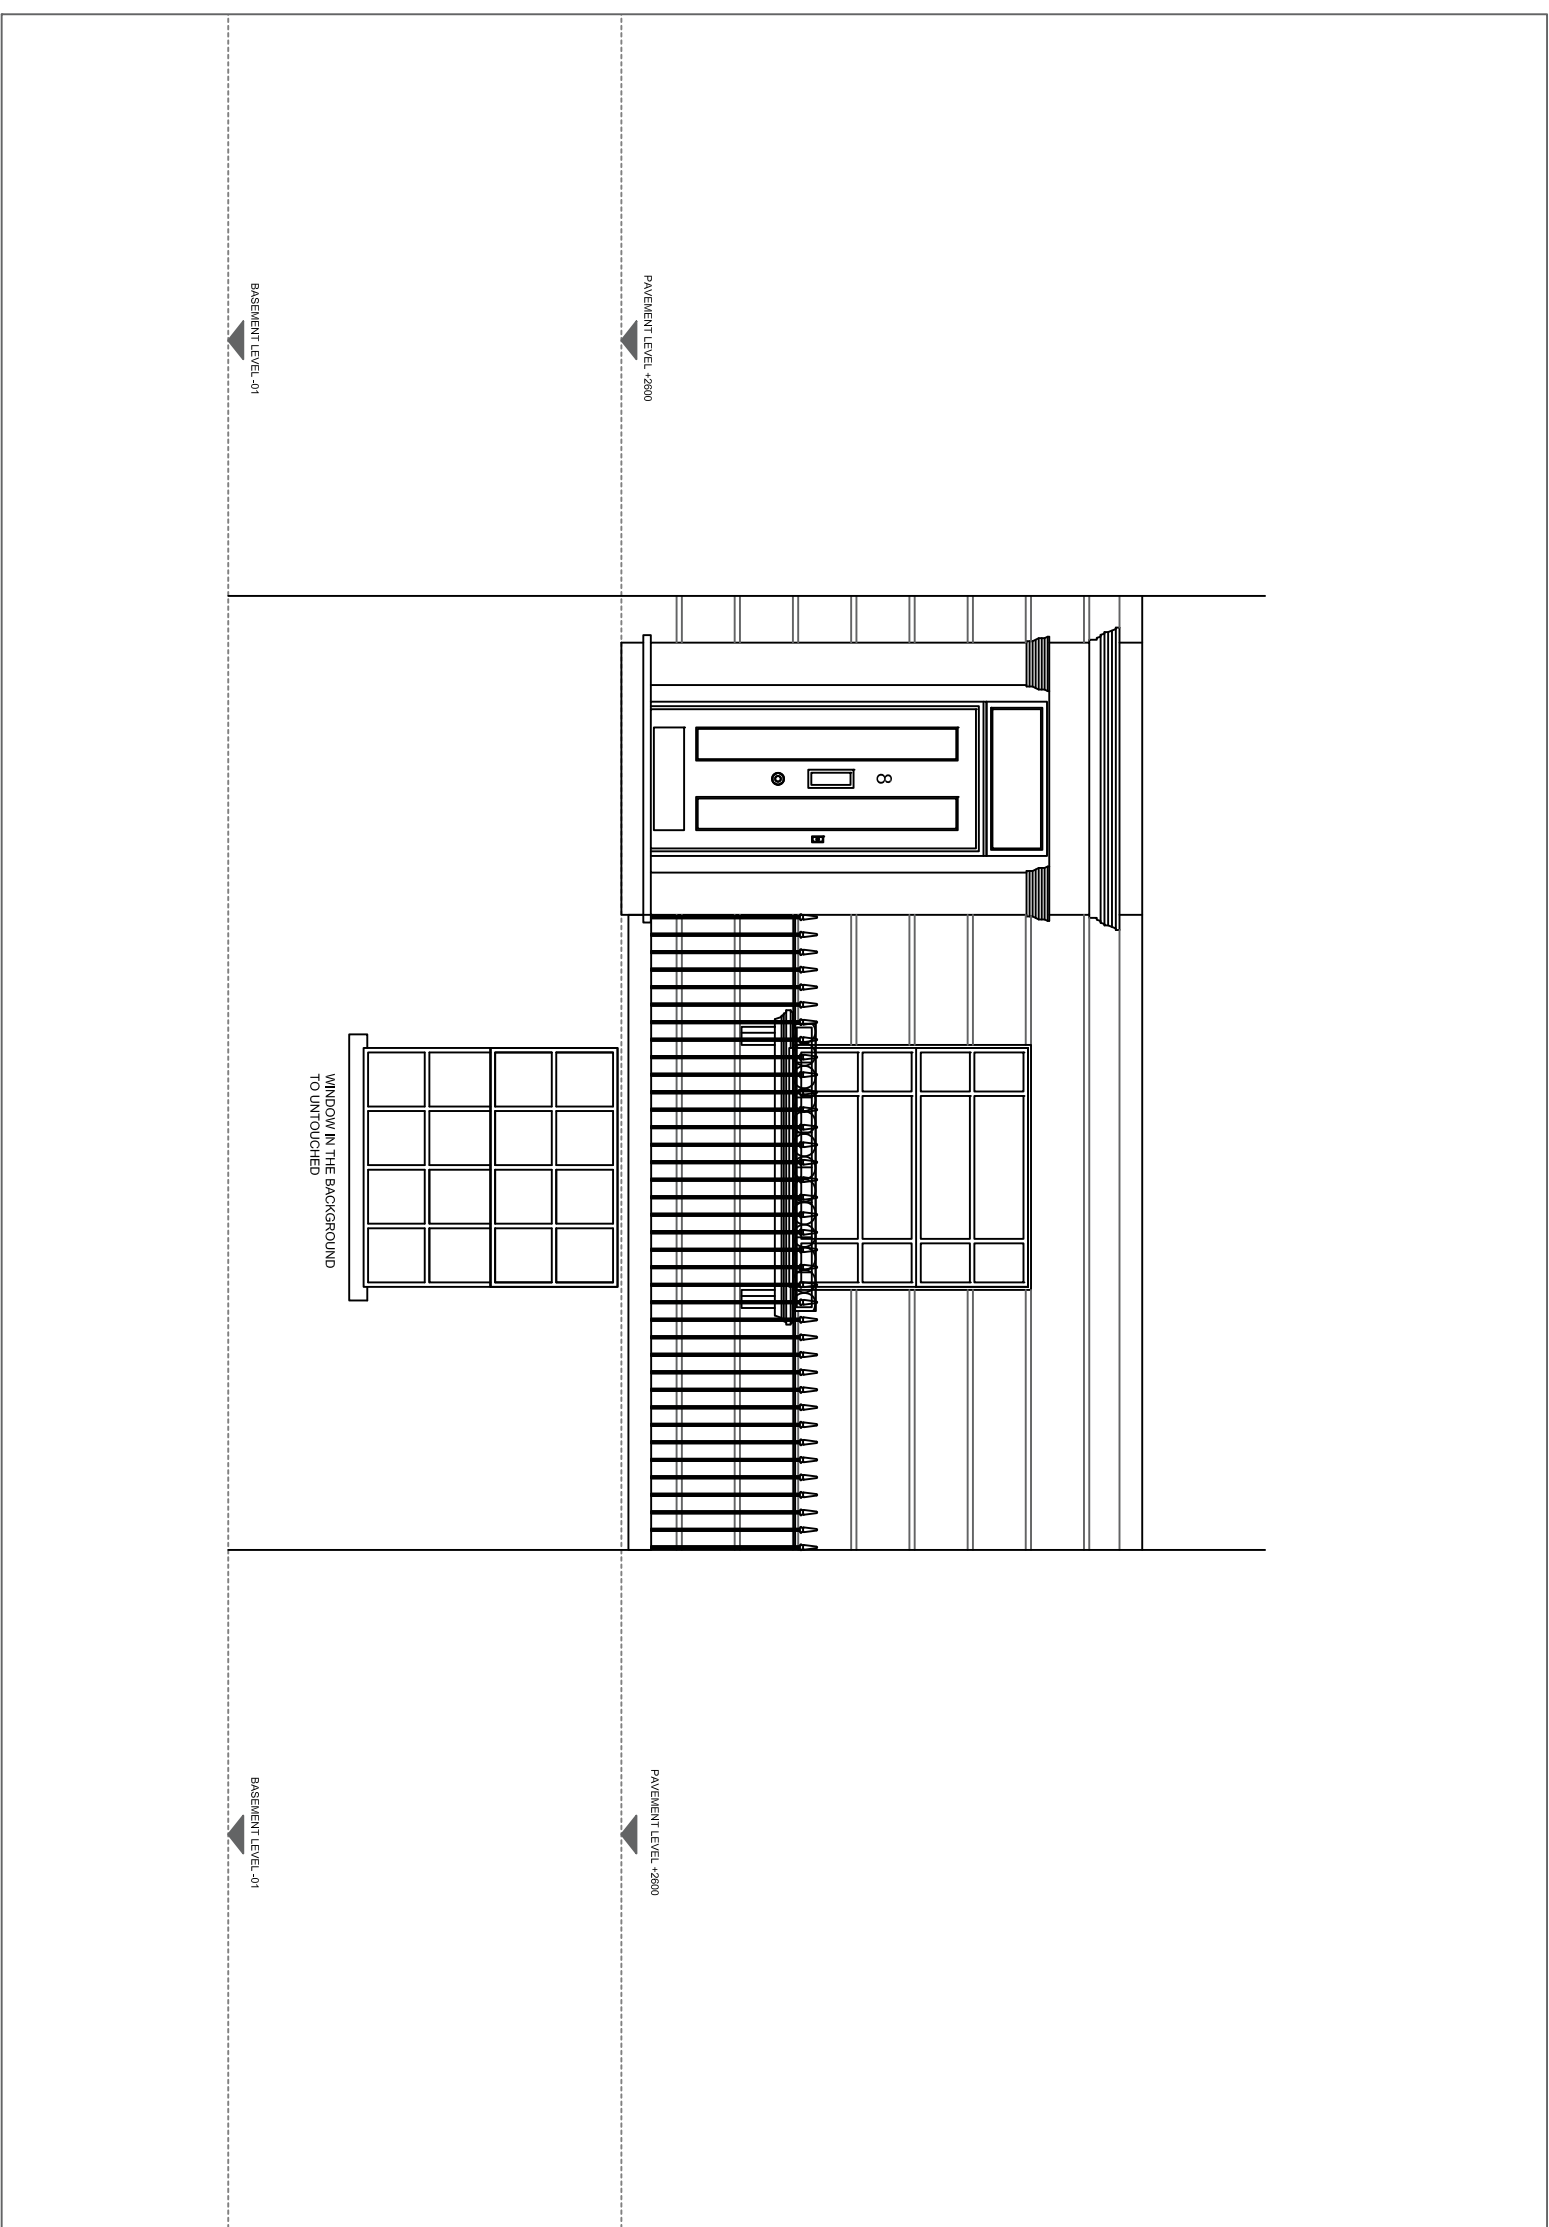


EXISTING ELEVATION
 SCALE 1:50

0019 HOUSE 8 - PRINCESS ROAD - NW1 8JJ
 SCALE 1:50

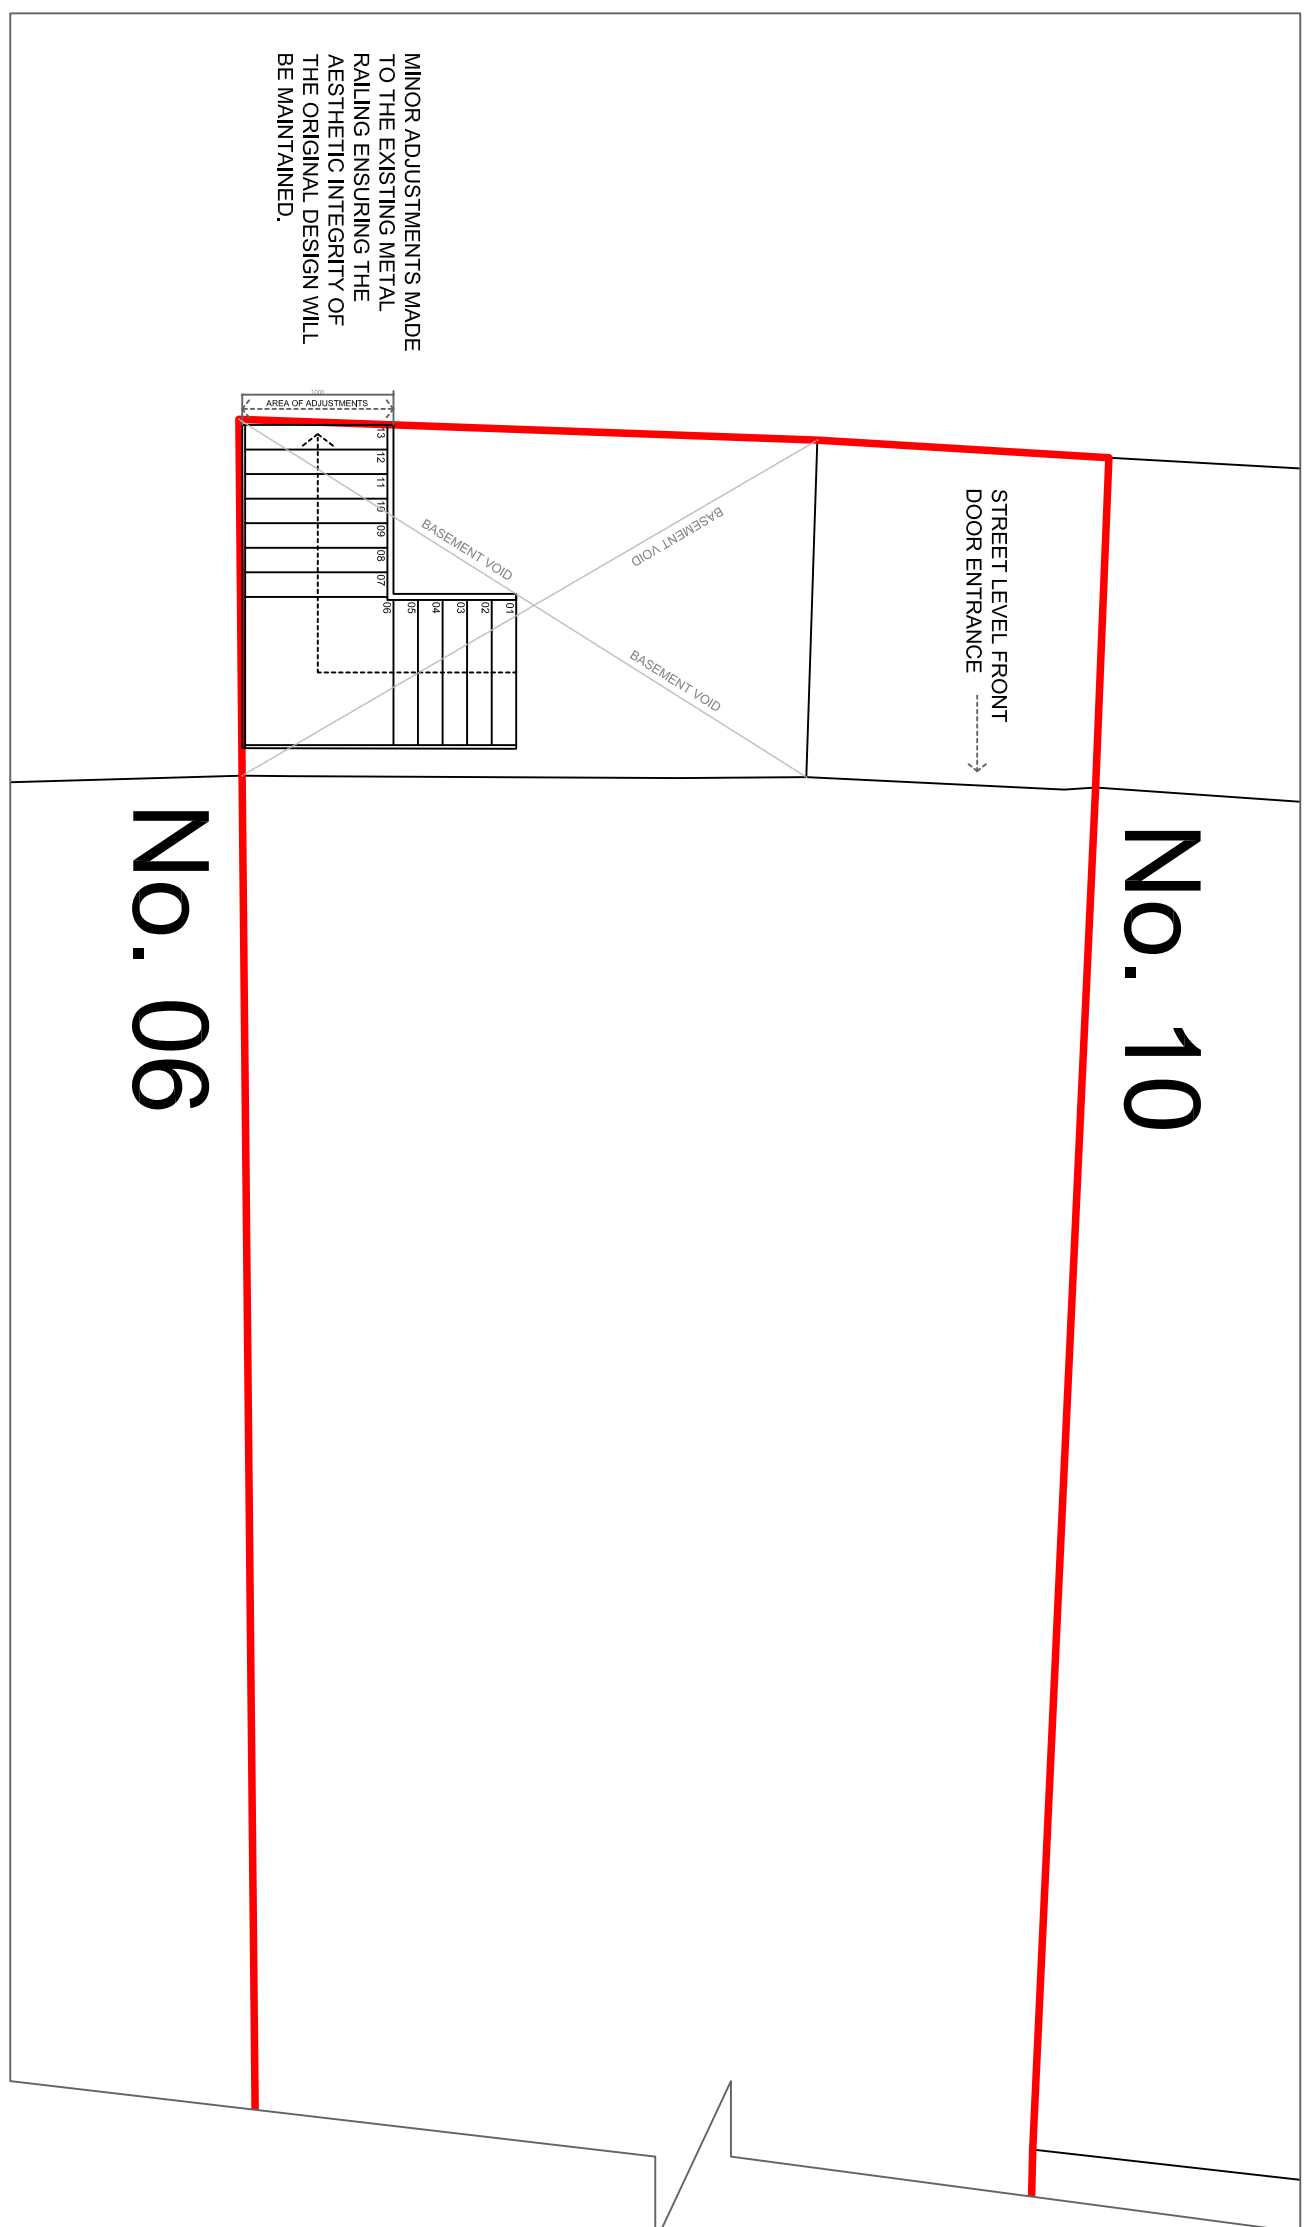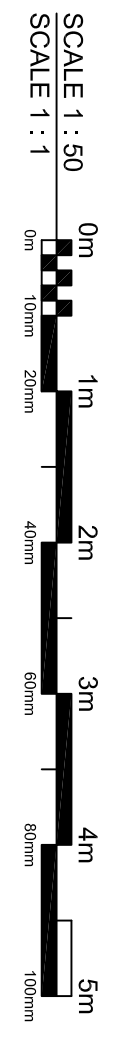

PROPOSED GROUND FLOOR
 SCALE 1:50

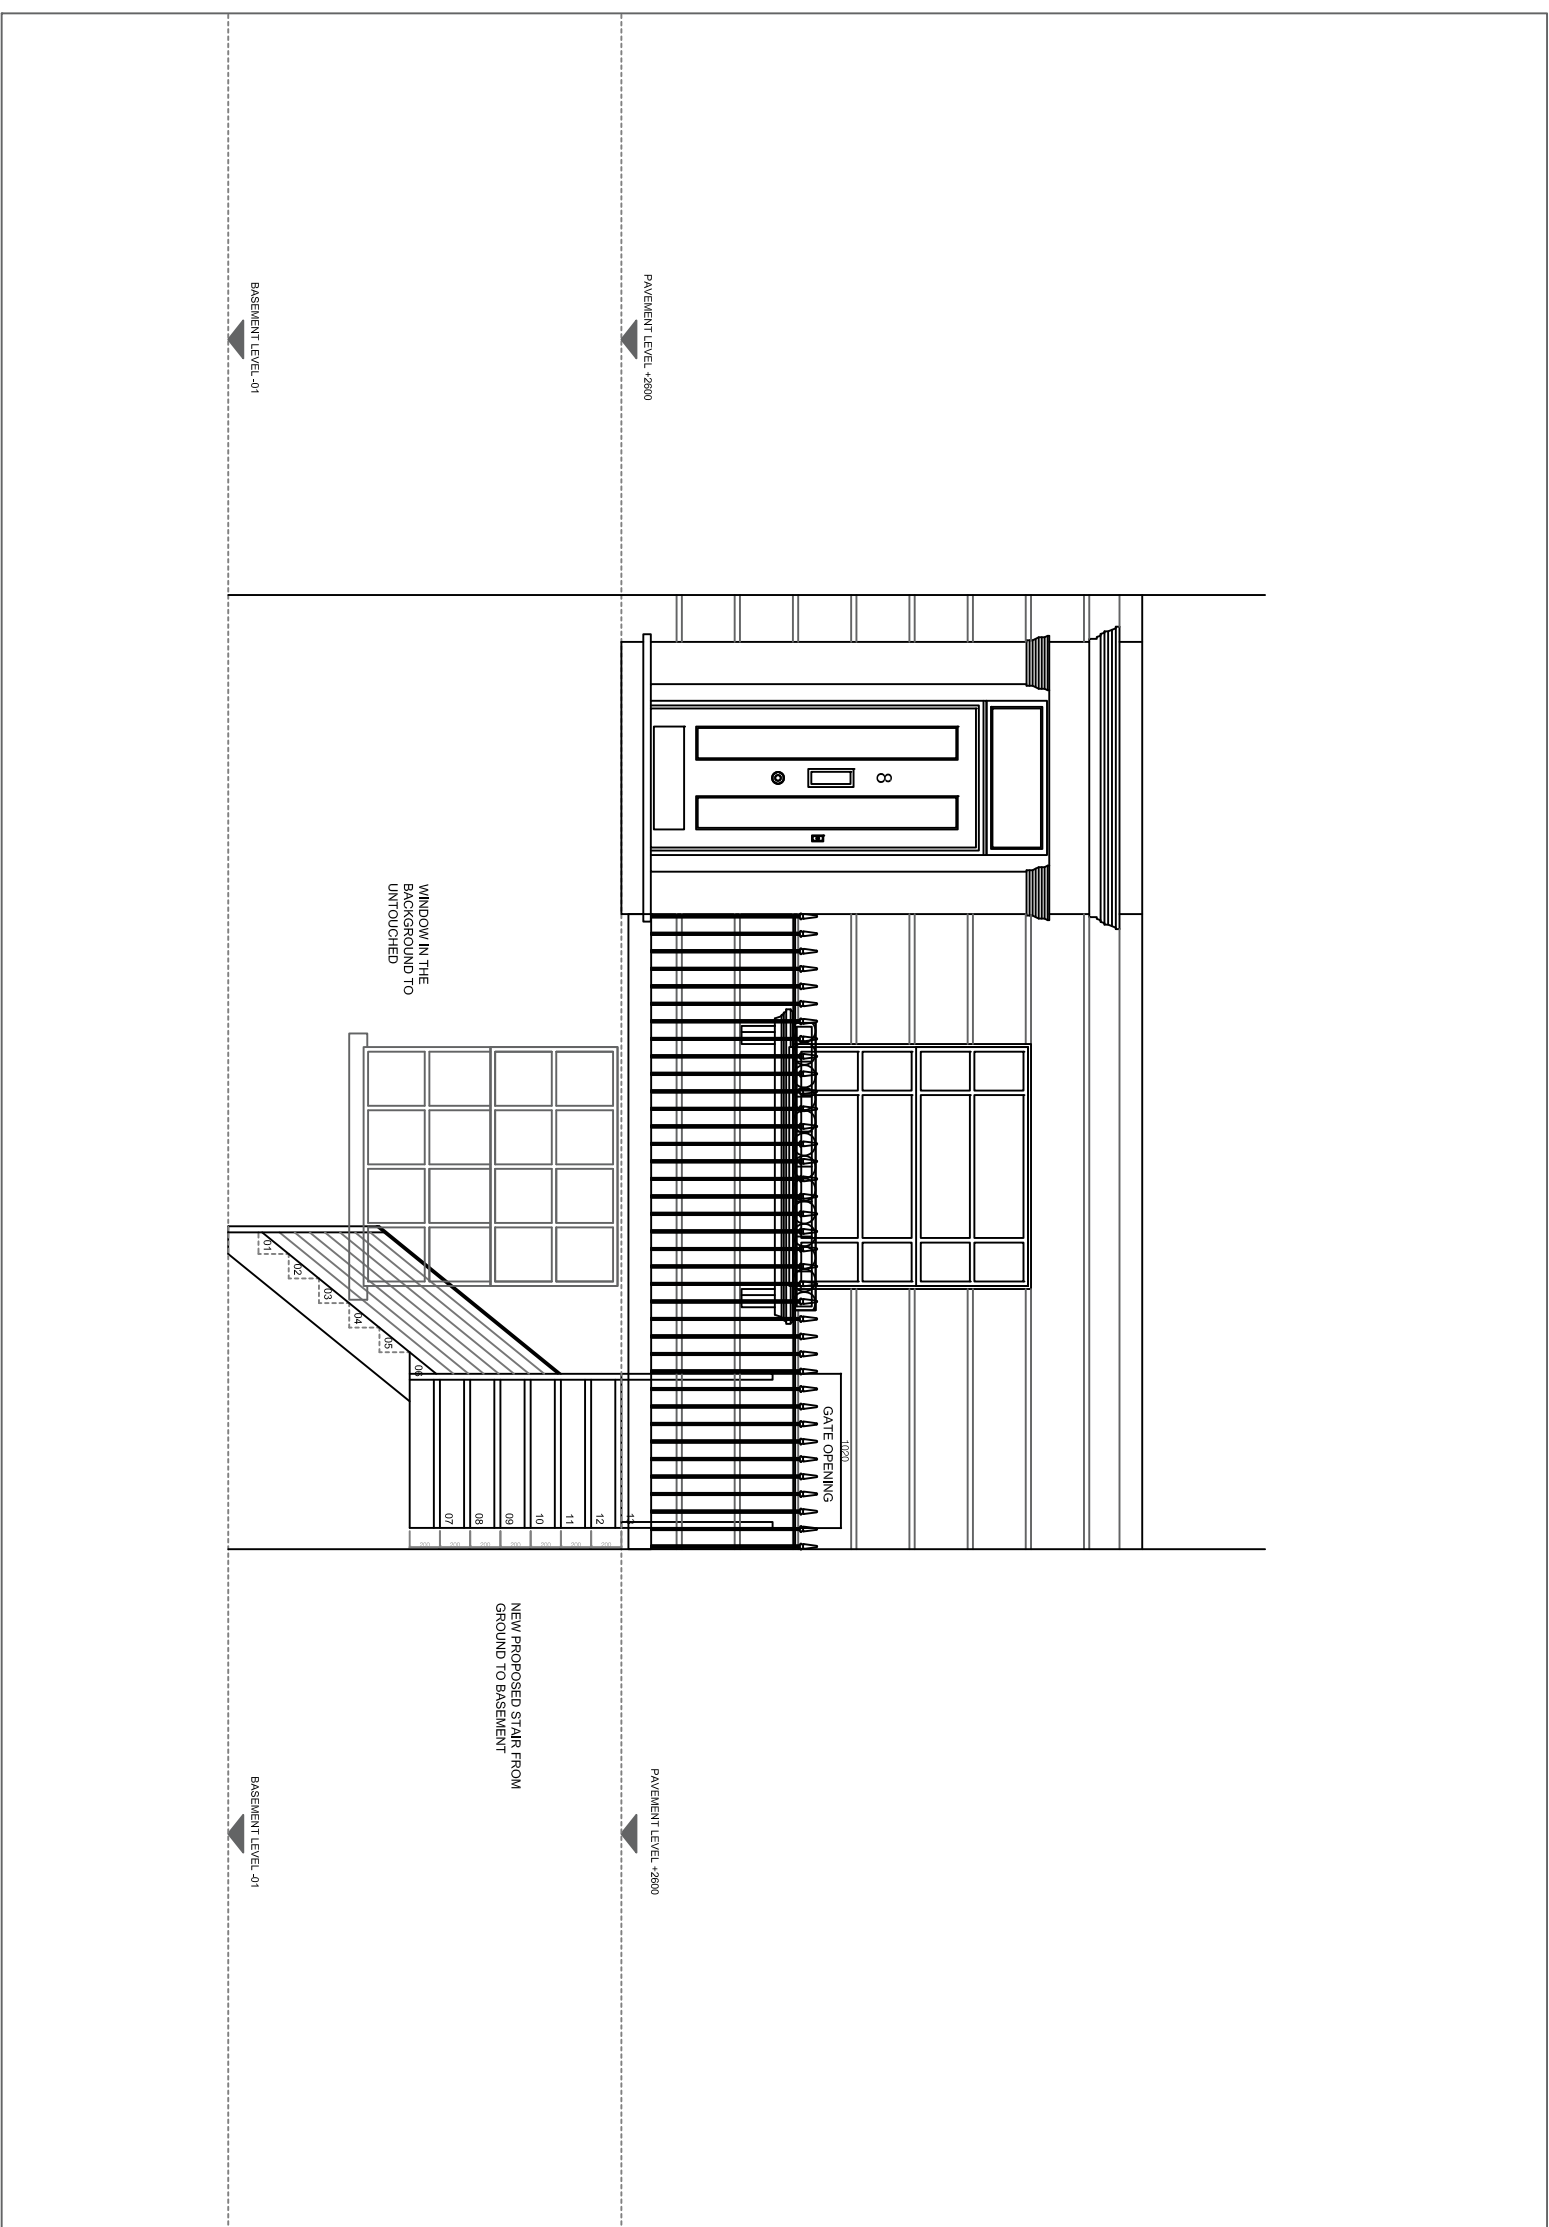

PROPOSED ELEVATION
 SCALE 1:50

Orientation

Location Plan

This drawing contains the following model files:

Rev. Date Revision By Checked

ANOTHER - SIDE

Client NEALE

Project HOUSE 8

PRINCESS ROAD, NW1 8JJ

Drawing Title Project Number 0019

EXISTING & PROPOSED PLANS & ELEVATIONS

Comp. File No. Status

Drawn by NP Checked by NP

Scale @A1 Date 20/11/2024

File Identifier SHEET TEMPLATE - NEAL FRIMROSE Revision

Purpose of Issue PLANNING

Workflow Status

PLANNING