




PROPOSED GROUND FLOOR PLAN
1:50 @ A1

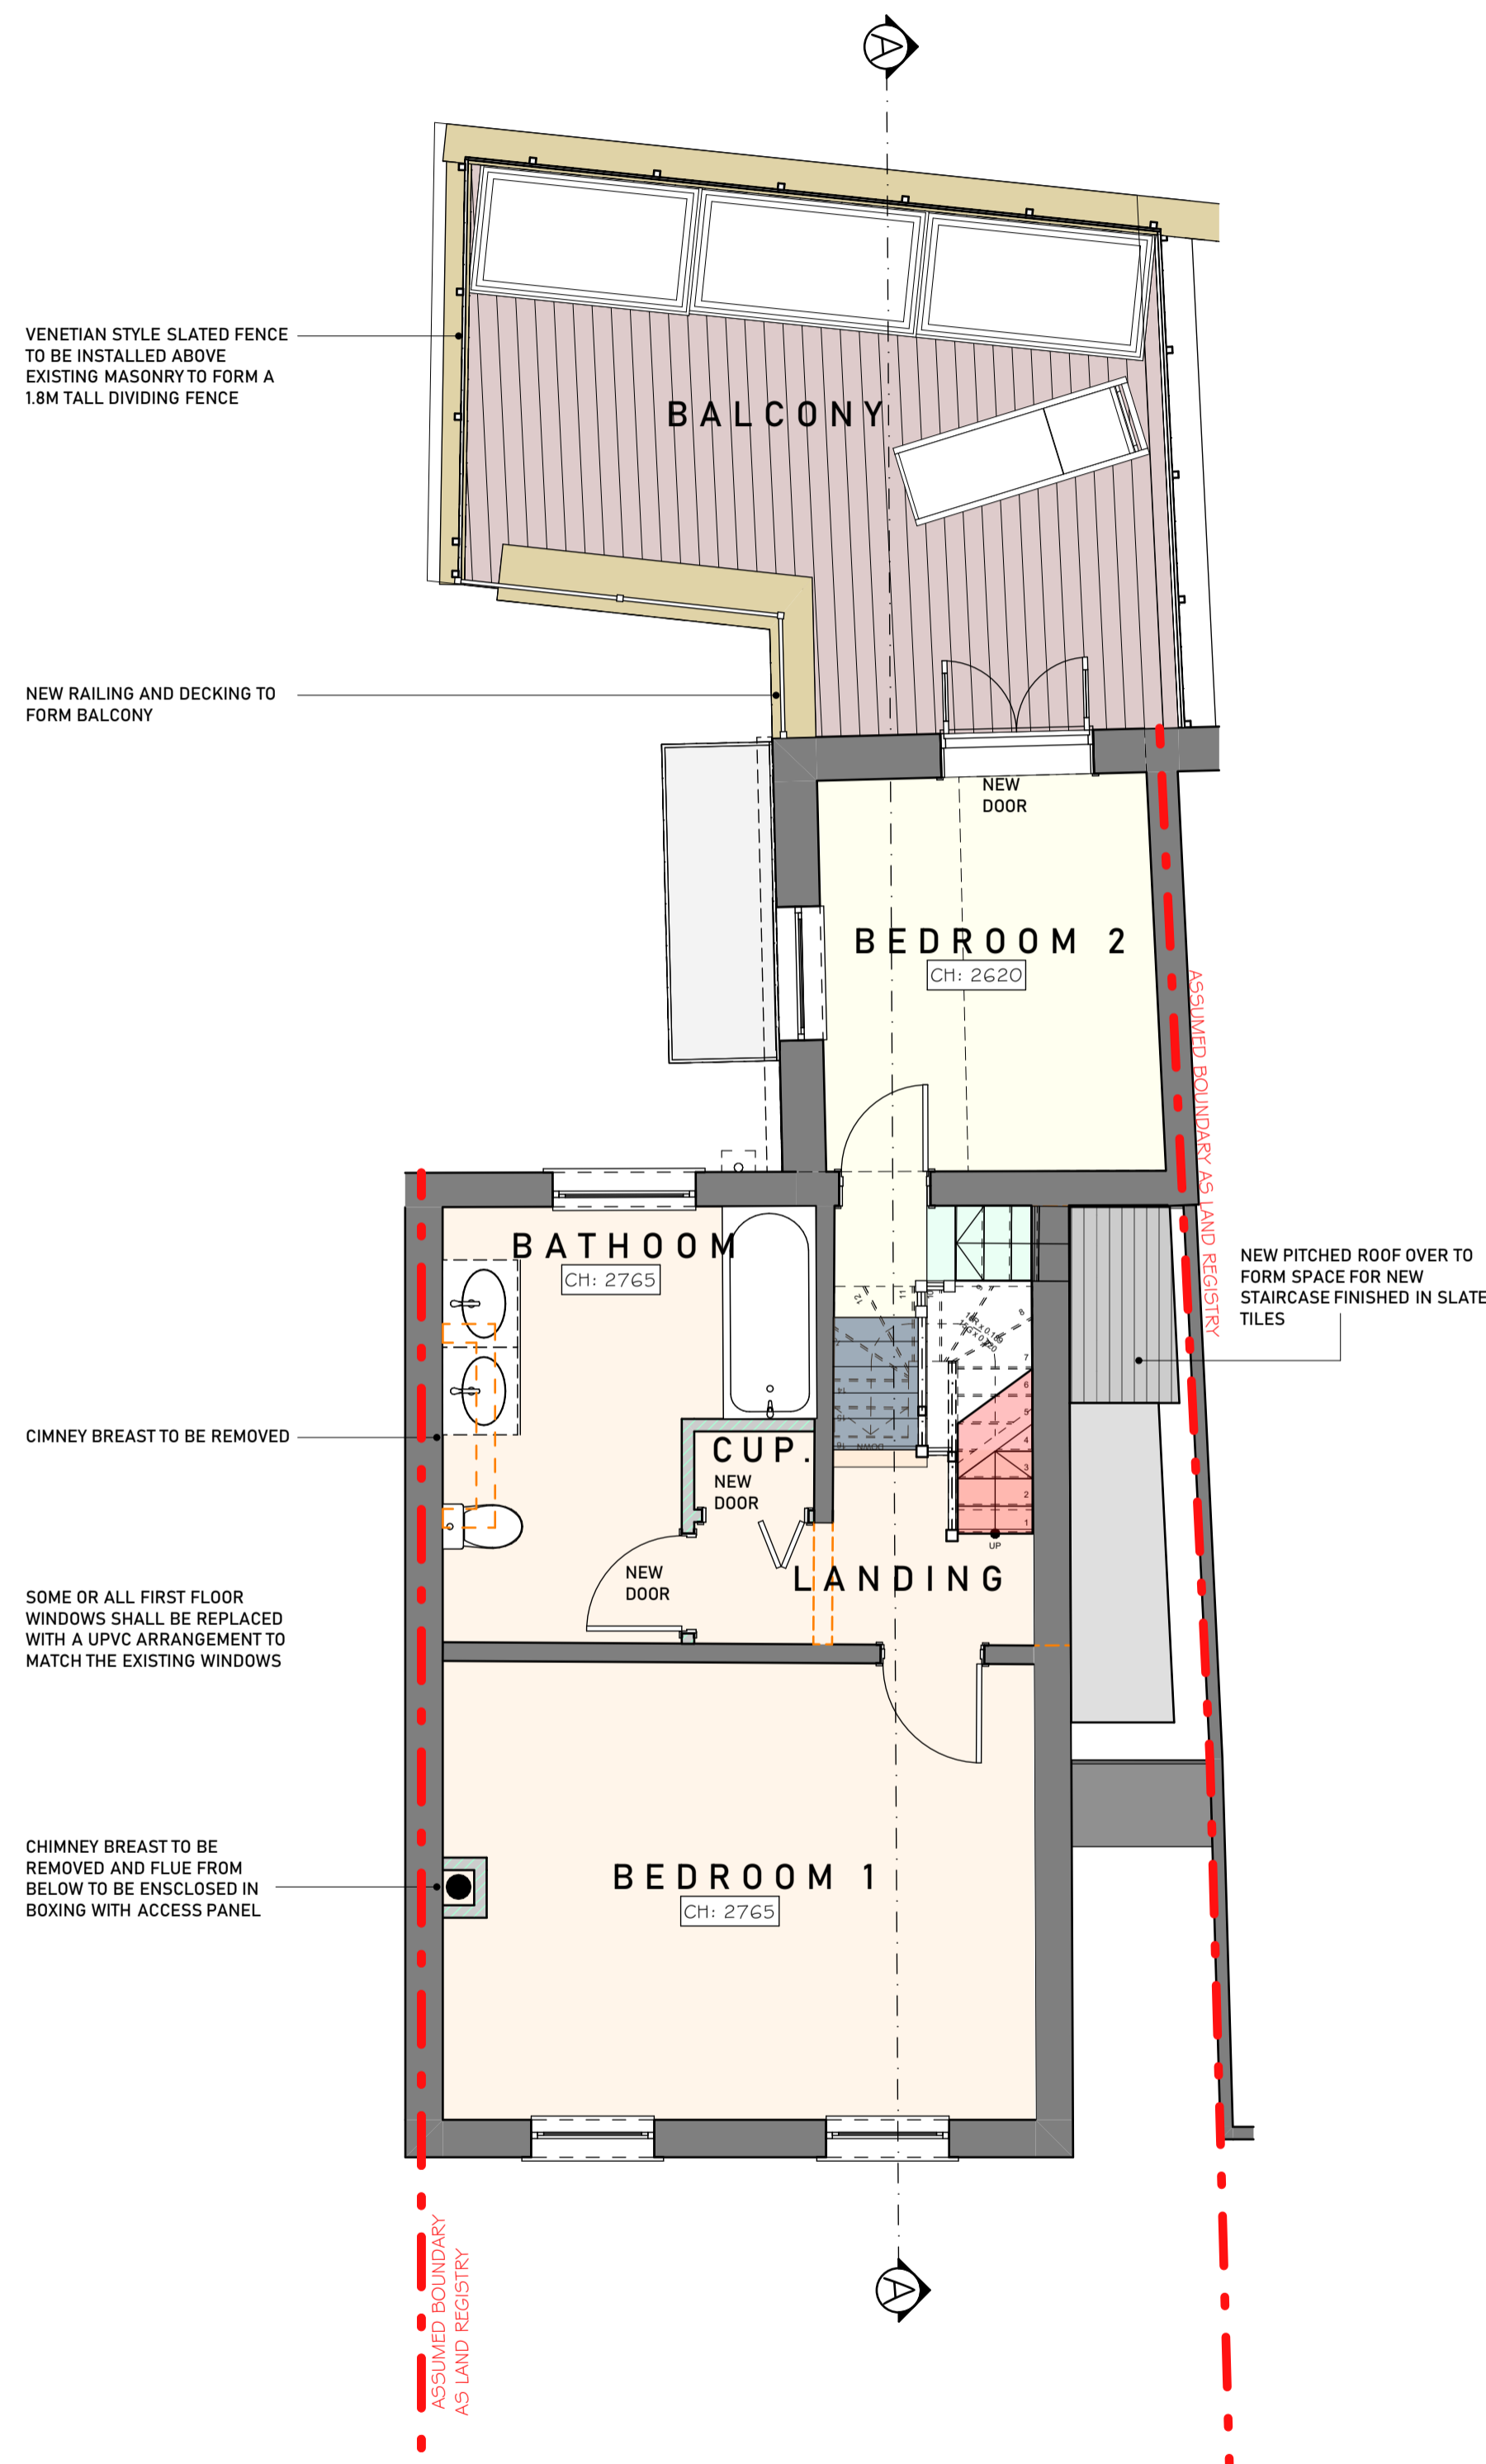


PROPOSED FIRST FLOOR PLAN
1:50 @ A1

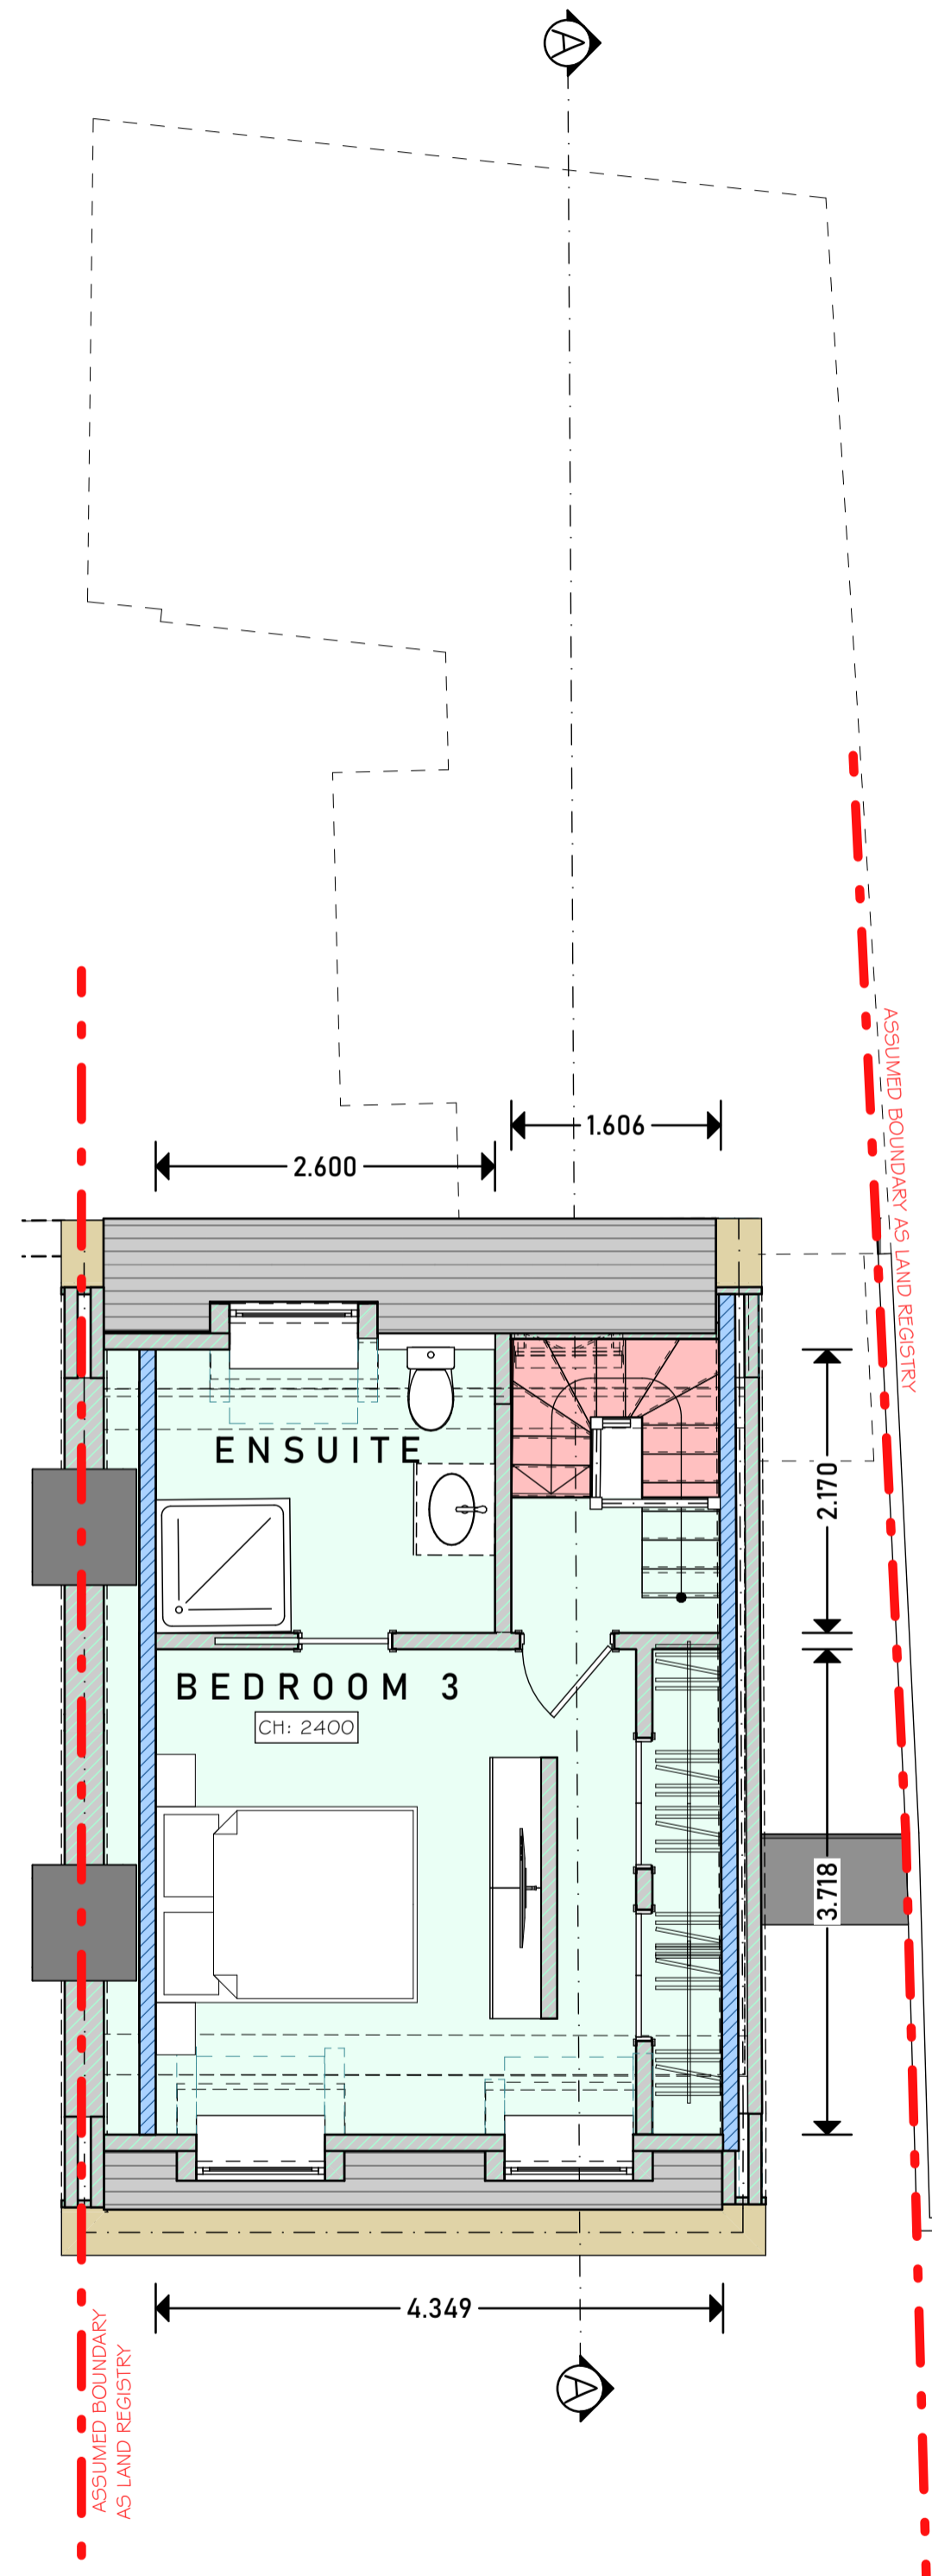

PROPOSED SECOND FLOOR PLAN
1:50 @ A1

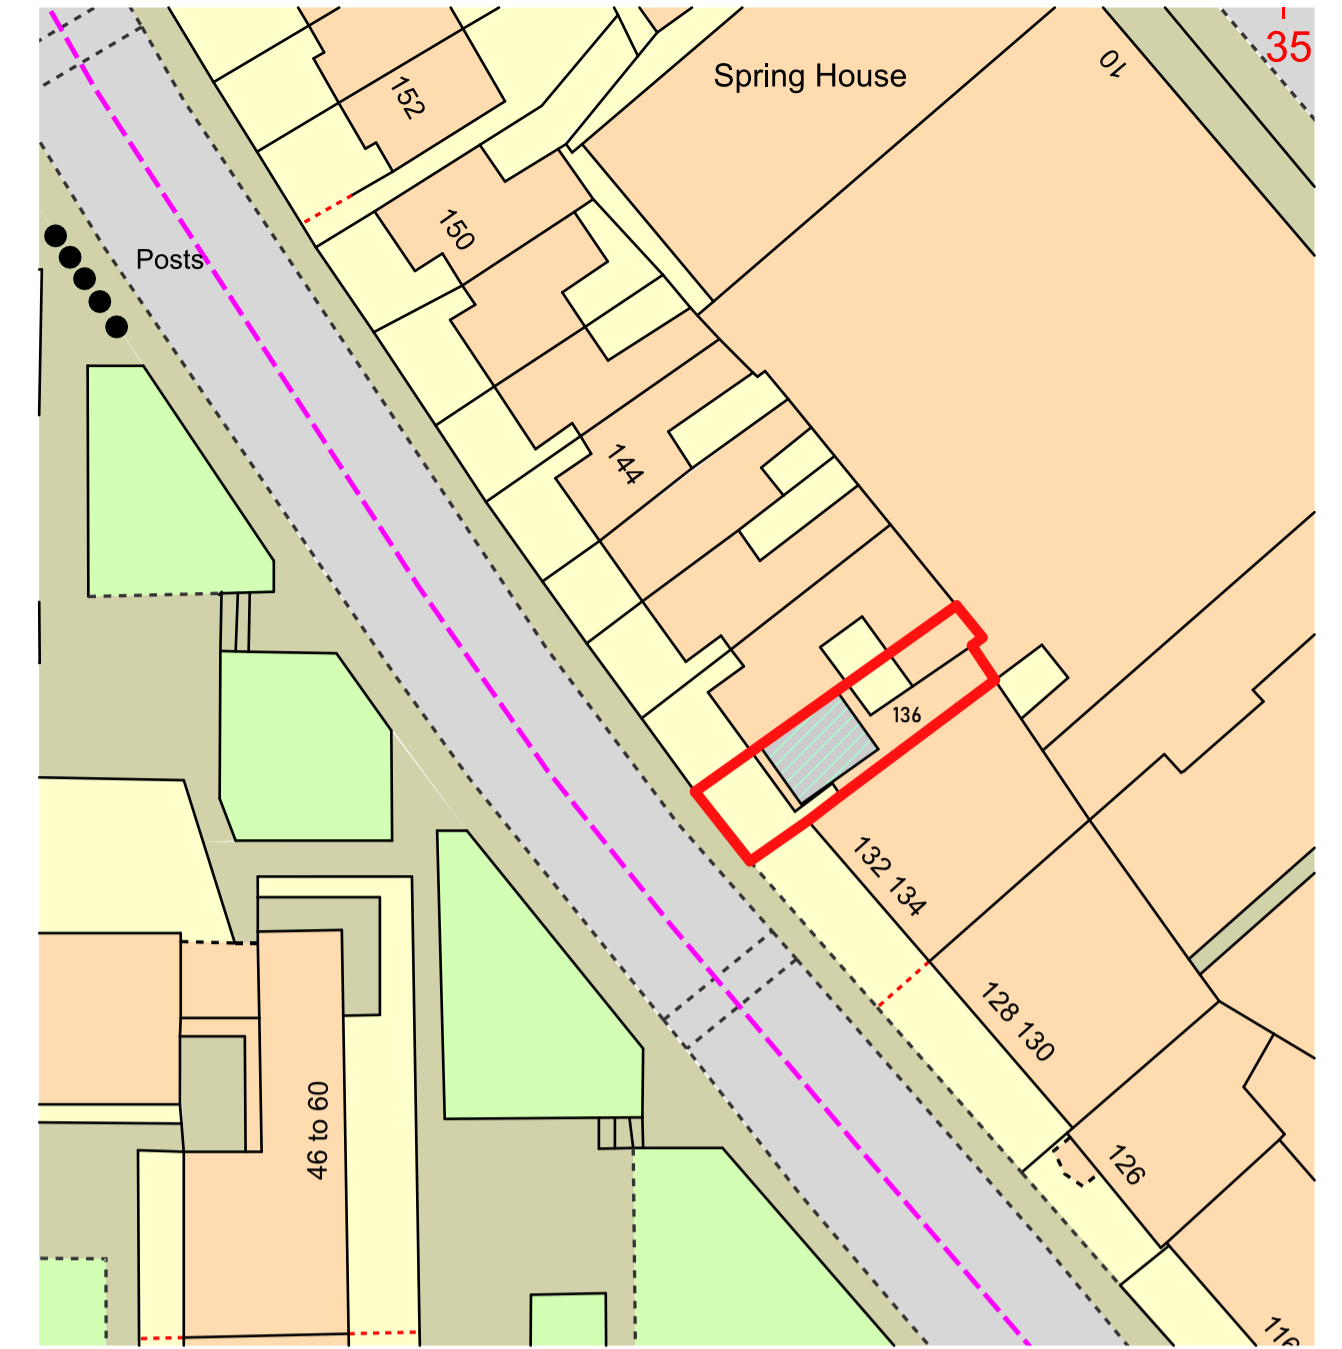

BLOCK PLAN
1:500 SCALE

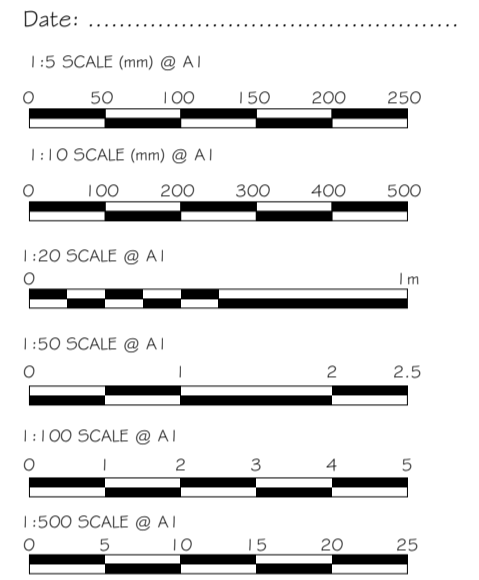

Proficiency
Design & Build

31 - 35 FORTUNE GREEN ROAD,
LONDON, NW6 1DU
TEL: 02074356231
INFO@PROFICIENCYLTD.CO.UK
WWW.PROFICIENCYLTD.CO.UK

RIBA **arb**
Royal Institute of
British Architects
Architects Registration Board

PLEASE NOTE
1. All dimensions to be verified on site.
2. All dimensions are in millimeters.
3. No work shall commence until all approvals and agreements have been obtained. These include, Planning, Building Regulations, Thames Water and party Wall.
4. The Copyright of this drawing belongs to Proficiency Design & Build.

CLIENT:
CHRISTINA MAZUSKI

PROJECT:
PROPOSED LOFT CONVERSION
TO CREATE A NEW SECOND
FLOOR LIVING SPACE


ADDRESS:
136 GRAFTON ROAD
LONDON
NW5 4BA

TITLE:
PROPOSED GROUND, FIRST
AND SECOND FLOOR
PLANS


DATE: JUNE 2024
PROJECT NUM: 240626

SCALE: AS DETAILED @A1
DRAWING NUM:


REV: A
STATUS: P
P01

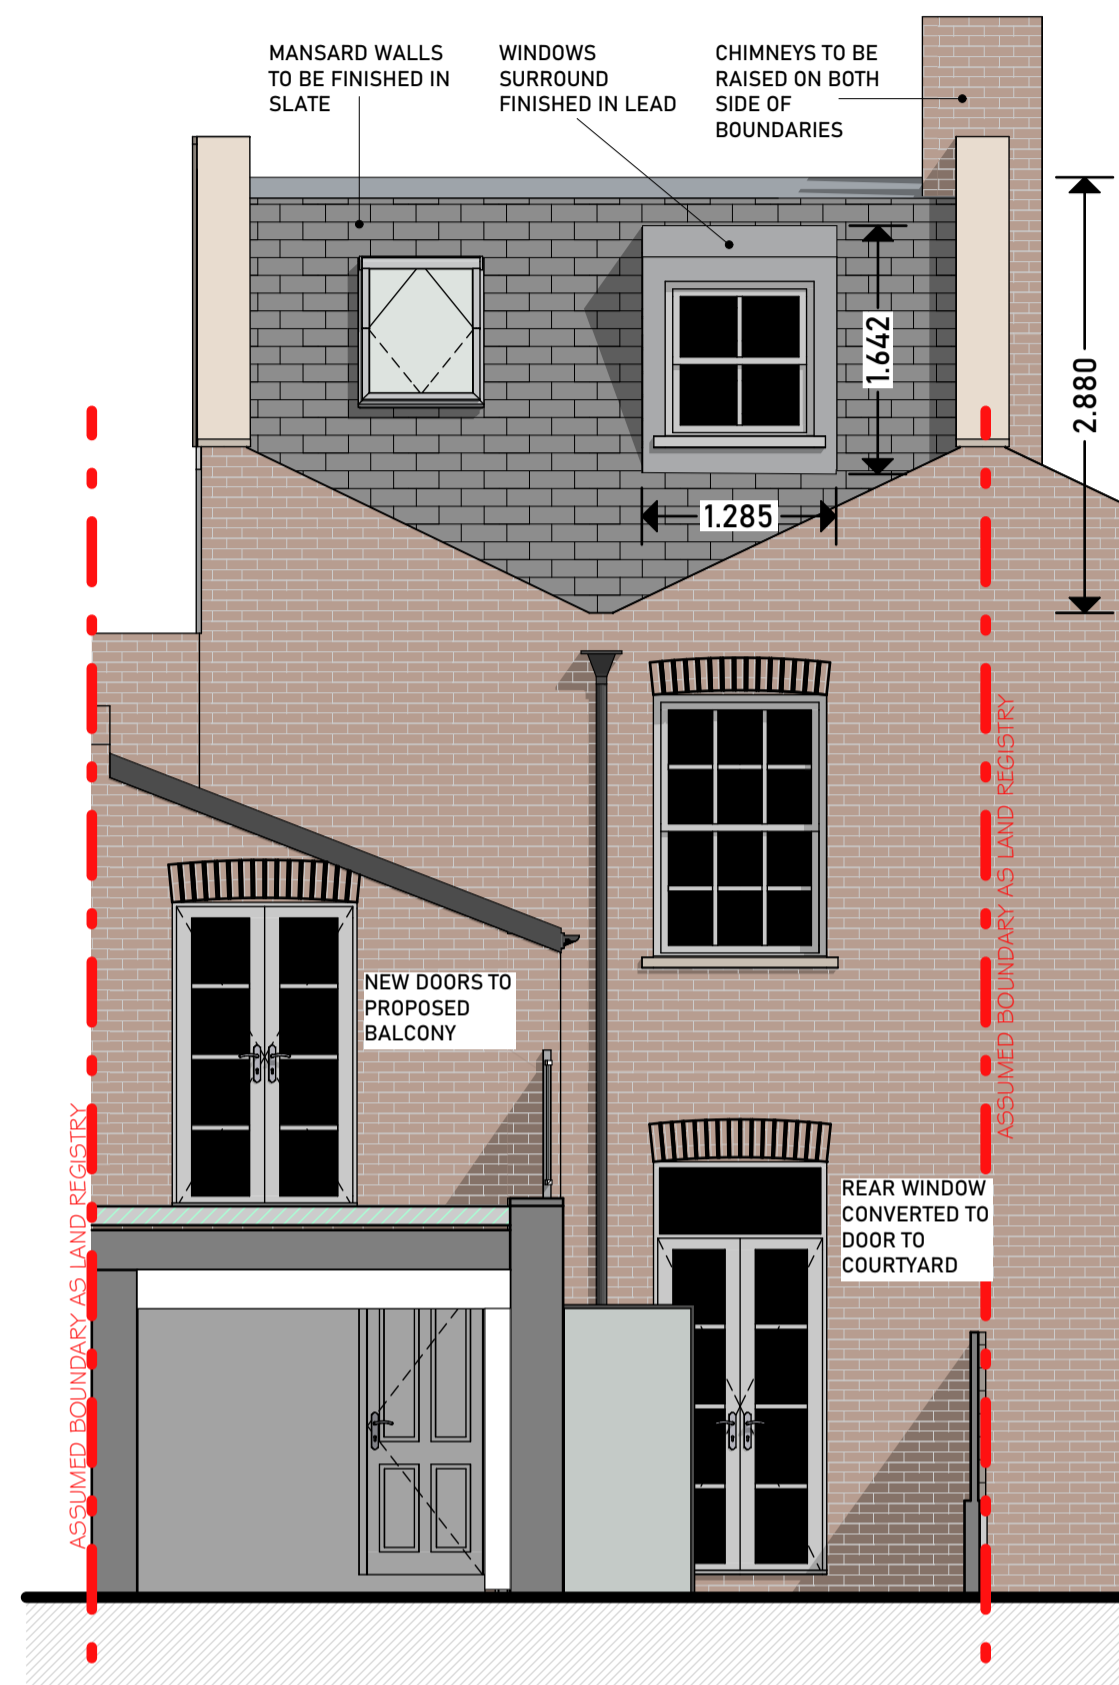

SOUTH WEST ELEVATION
1:50 @ A1

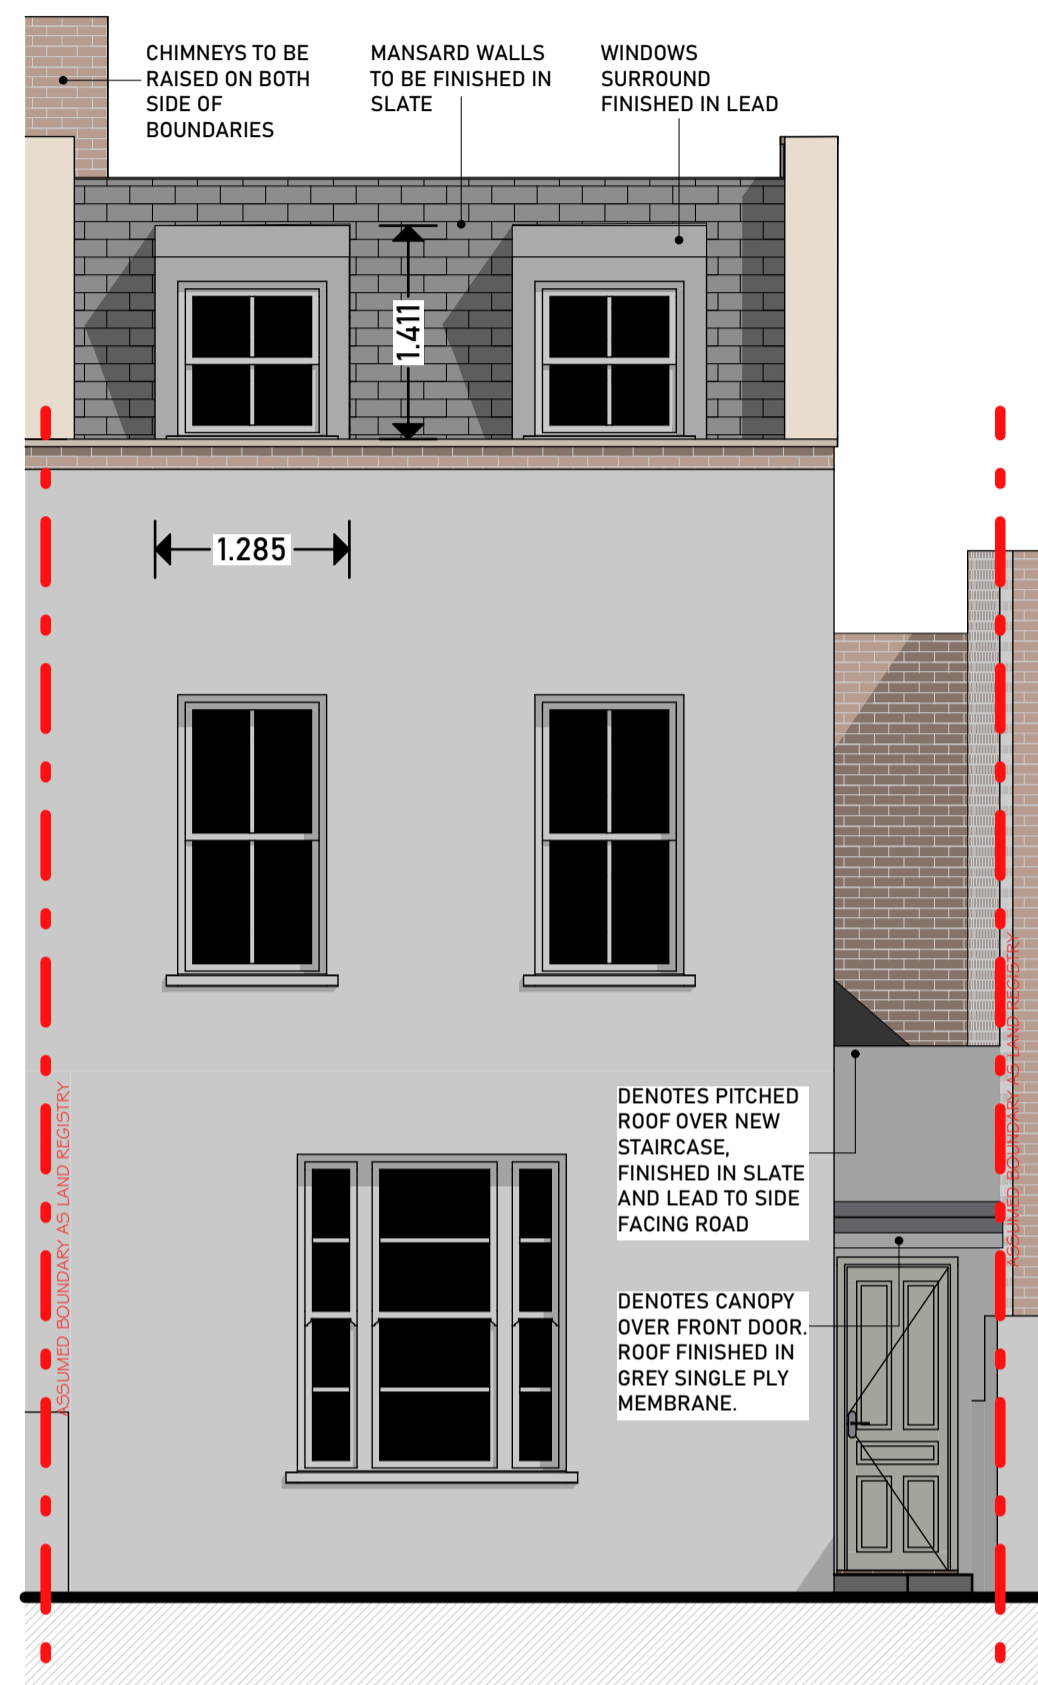

REAR ELEVATION
1:50 @ A1

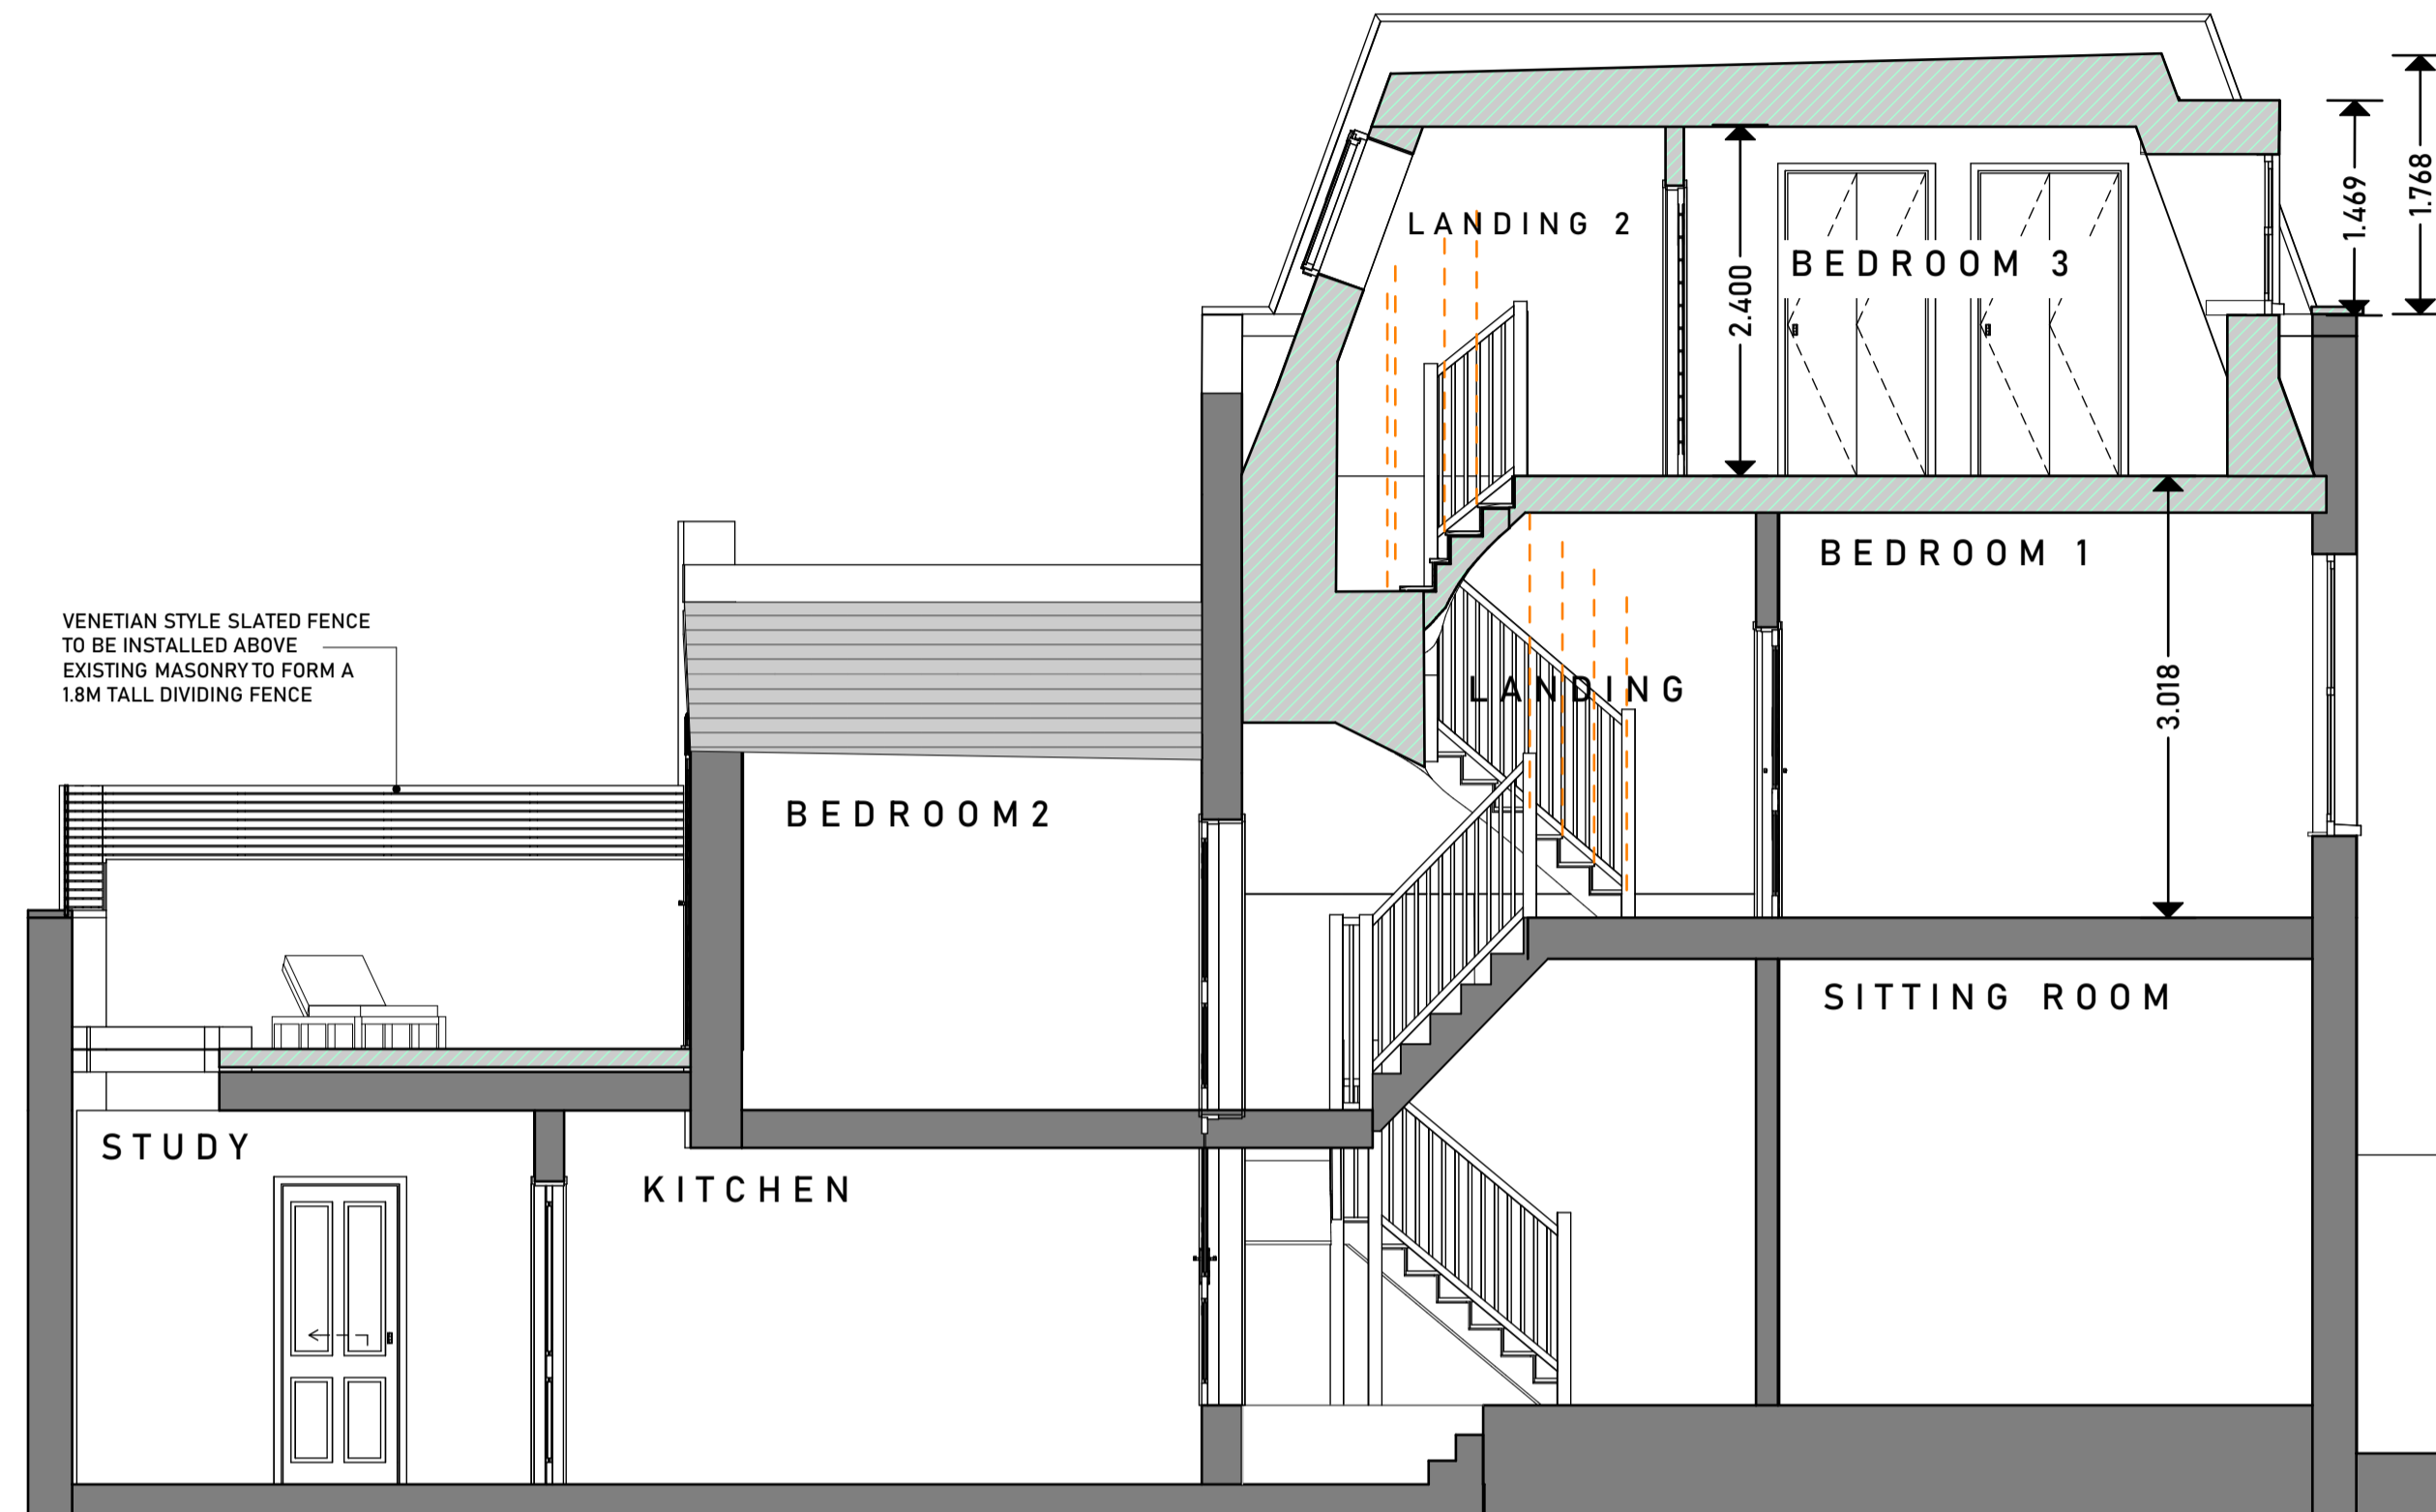

PROPOSED SECTION A-A
1:50 @ A1

Date:

1:5 SCALE (mm) @ A1
0 50 100 150 200 250

1:10 SCALE (mm) @ A1
0 100 200 300 400 500

1:20 SCALE @ A1
0 1m

1:50 SCALE @ A1
0 2 2.5

1:100 SCALE @ A1
0 2 3 4 5

1:500 SCALE @ A1
0 5 10 20 25

Proficiency
Design & Build

31 - 35 FORTUNE GREEN ROAD,
LONDON, NW6 1DU
TEL.02074356231
INFO@PROFICIENCYLTD.CO.UK
WWW.PROFICIENCYLTD.CO.UK

RIBA
Royal Institute of
British Architects
Architects Registration Board

PLEASE NOTE
1. All dimensions to be verified on site.
2. All dimensions are in millimeters.
3. No work shall commence until all approvals and agreements have been obtained. These include, Planning, Building Regulations, Thames Water and party Wall.
4. The Copyright of this drawing belongs to Proficiency Design & Build.

CLIENT:
CHRISTINA MAZUSKI

PROJECT:
PROPOSED LOFT CONVERSION
TO CREATE A NEW SECOND
FLOOR LIVING SPACE

ADDRESS:
136 GRAFTON ROAD
LONDON
NW5 4BA

TITLE:
**PROPOSED ELEVATIONS
AND SECTION**

DATE:
JUNE 2024


PROJECT NUM:
240626

SCALE:
AS DETAILED @A1


DRAWING NUM:
P02

REV:
A

STATUS:
P

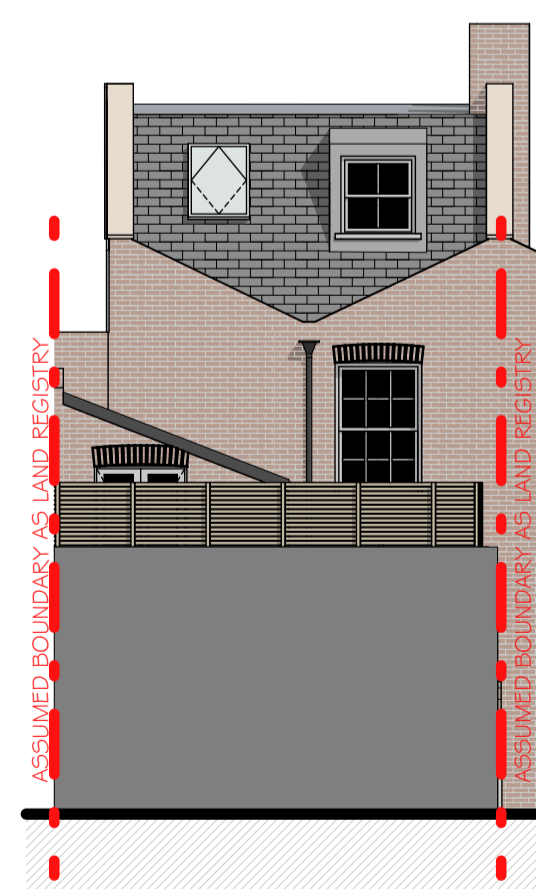

REAR ELEVATION 2
1:100 @ A1

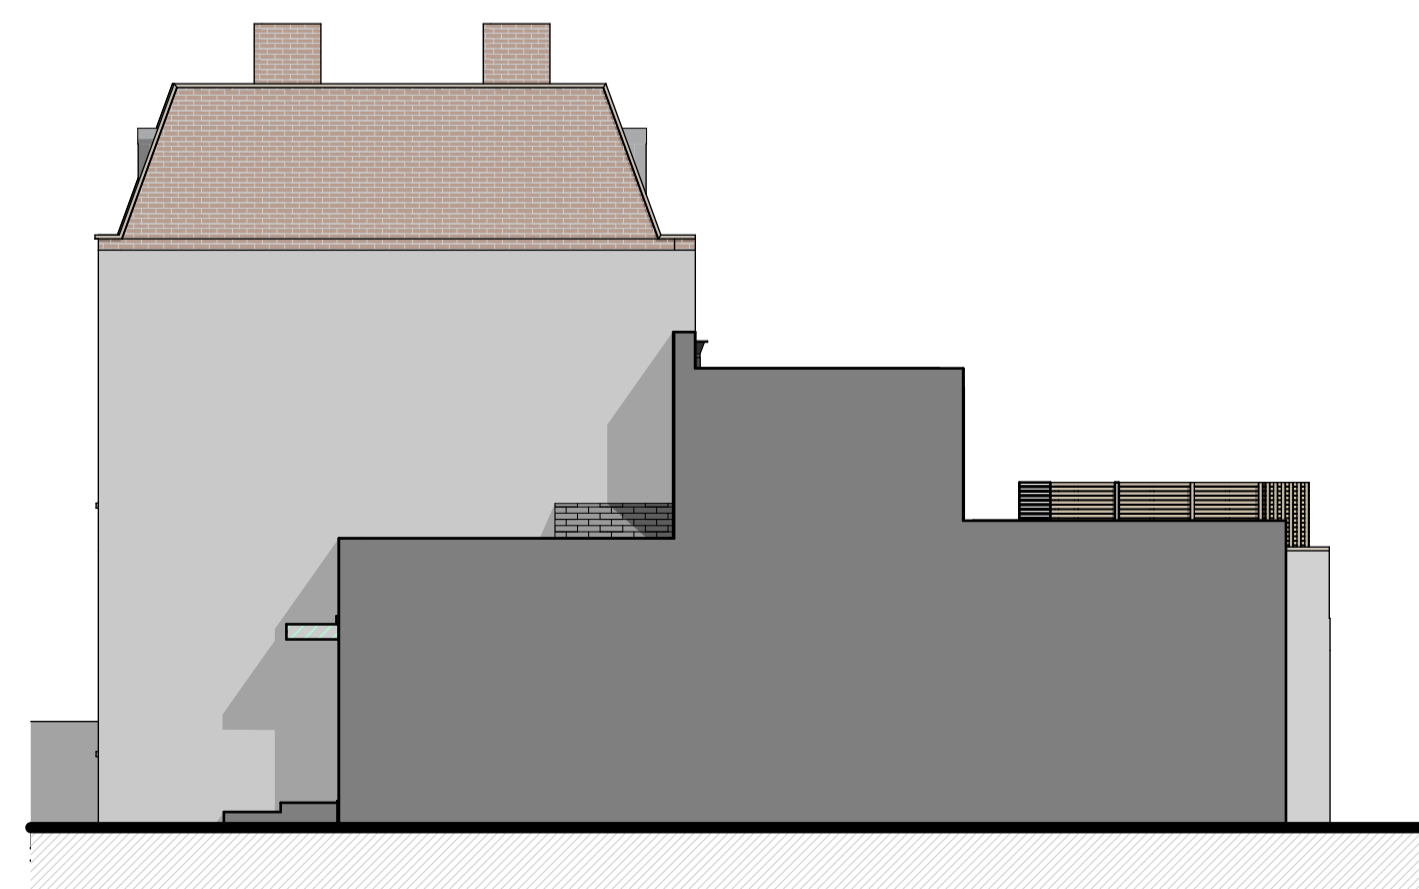

SOUTH EAST ELEVATION
1:100 @ A1



NORTH WEST ELEVATION
1:100 @ A1