




Existing Elevation A
Scale: 1:20

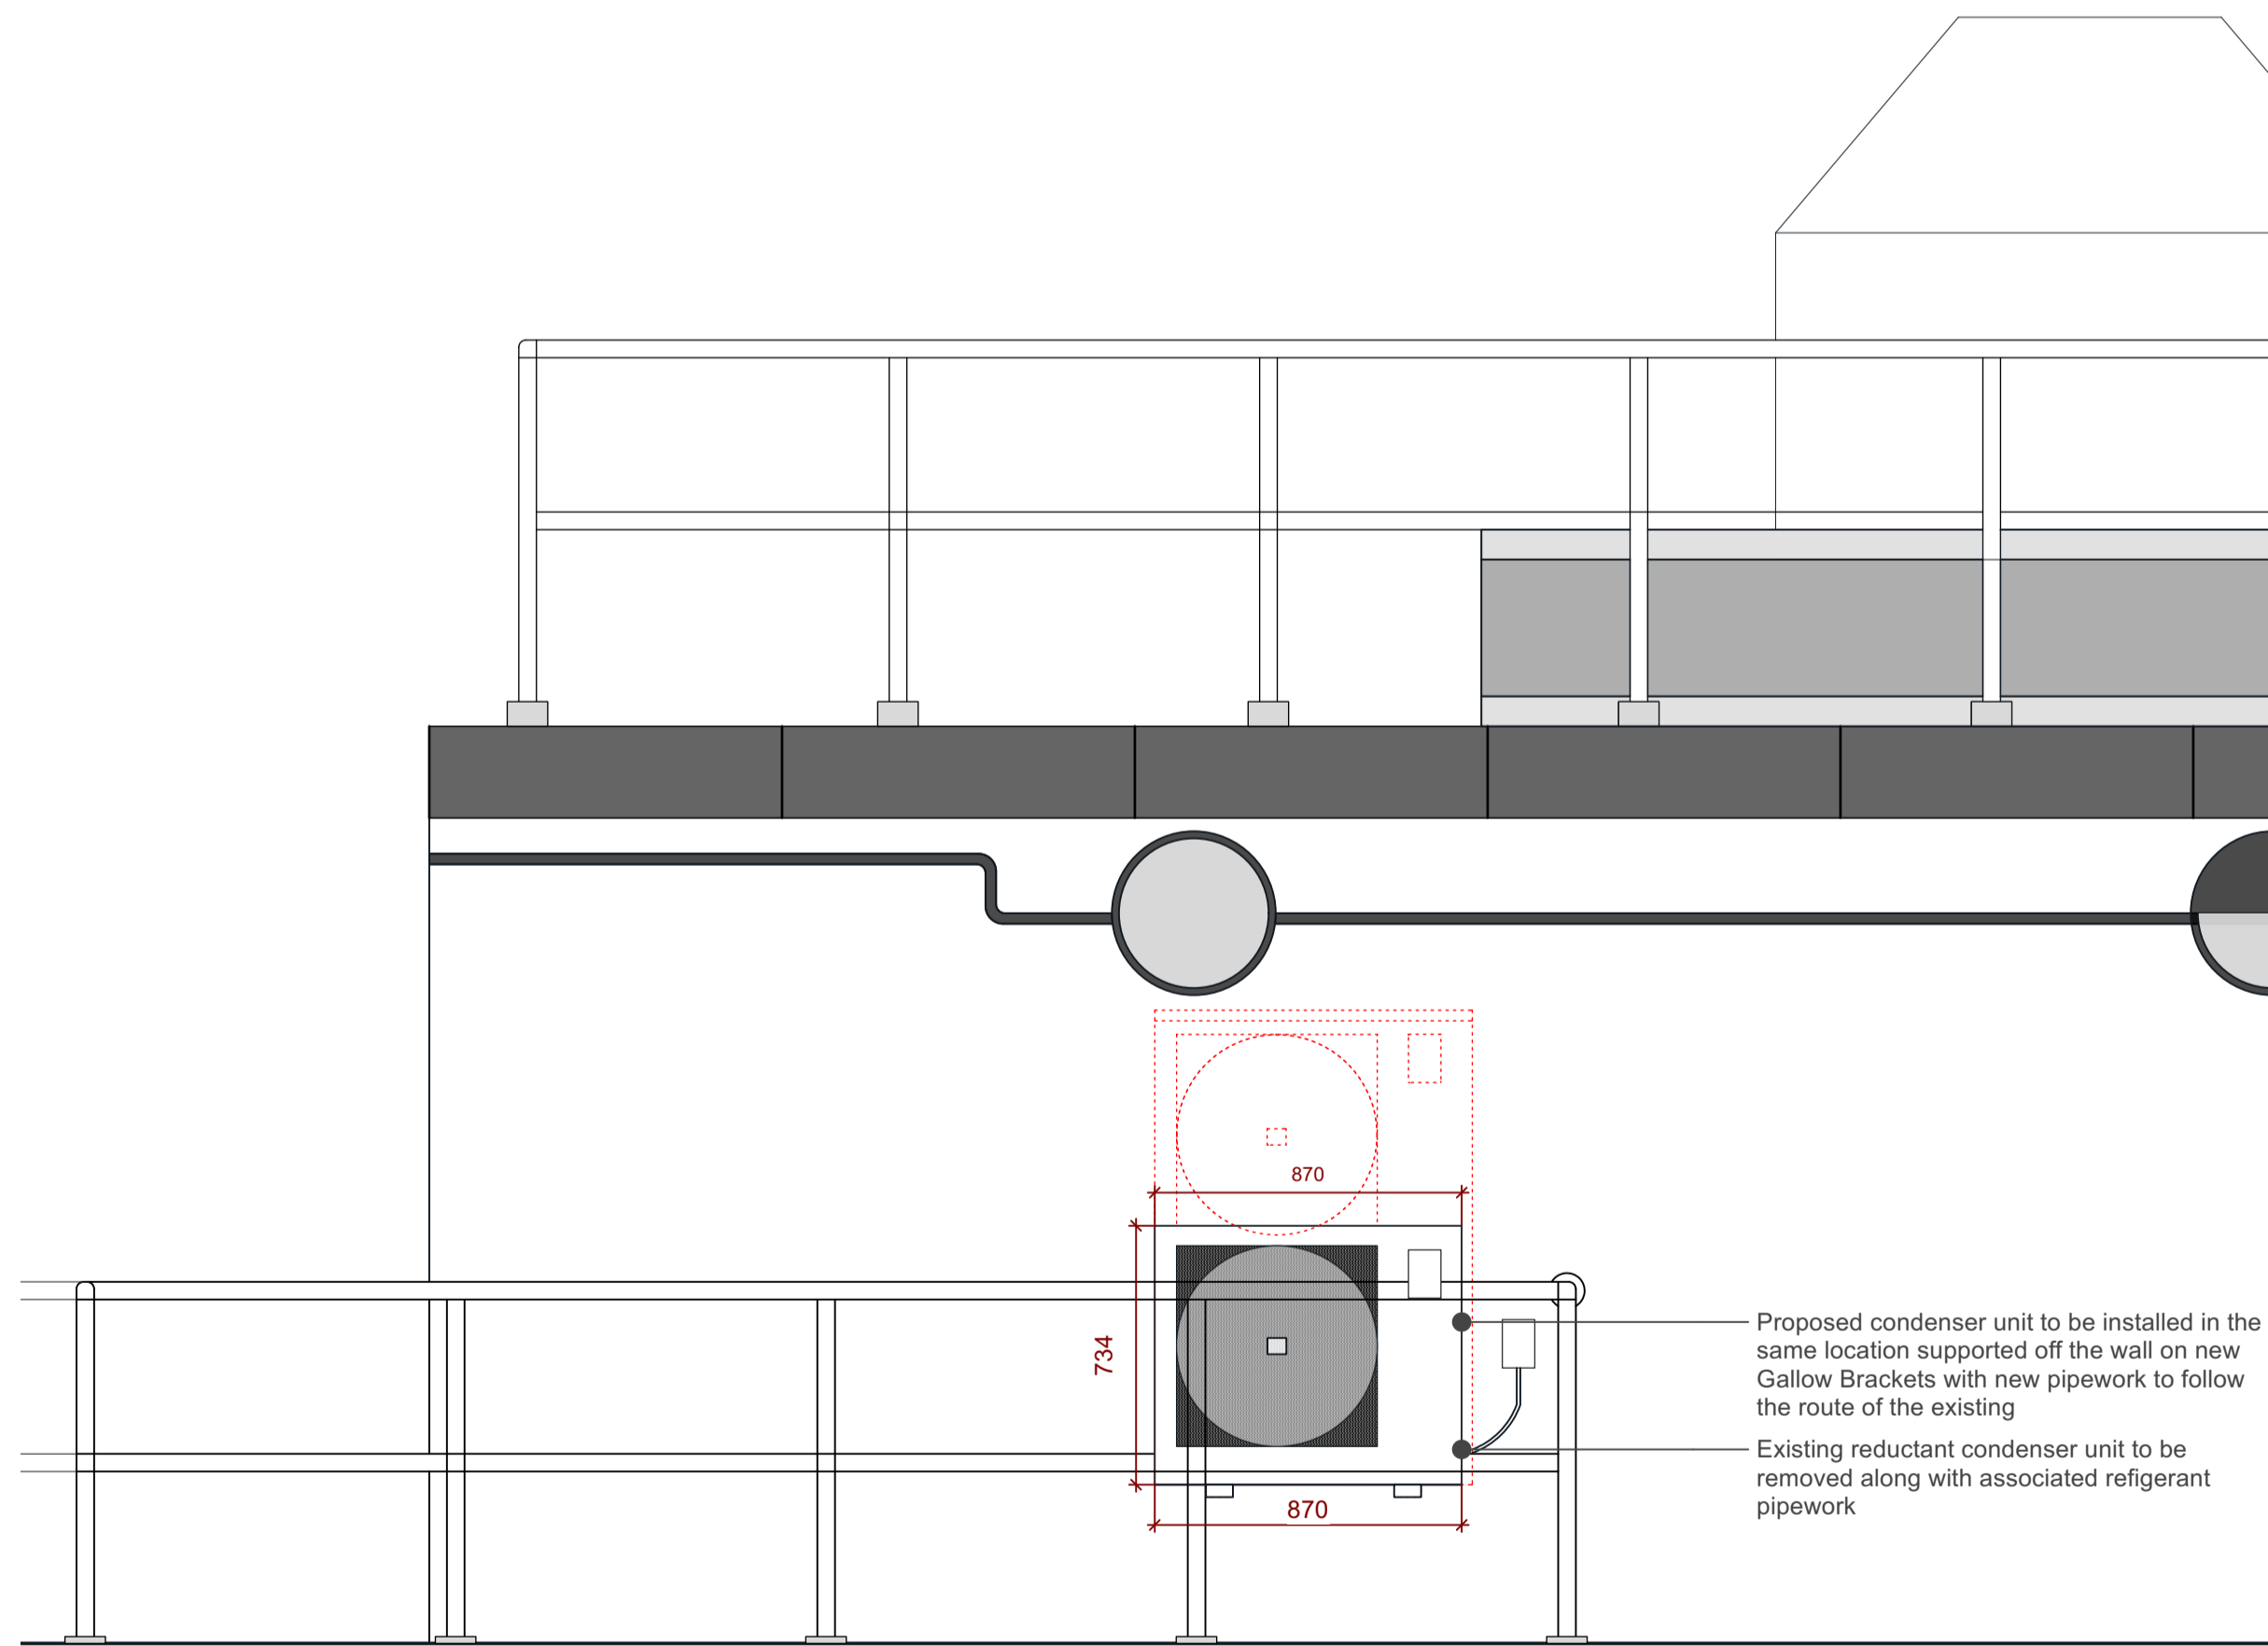


Proposed Elevation A
Scale: 1:20

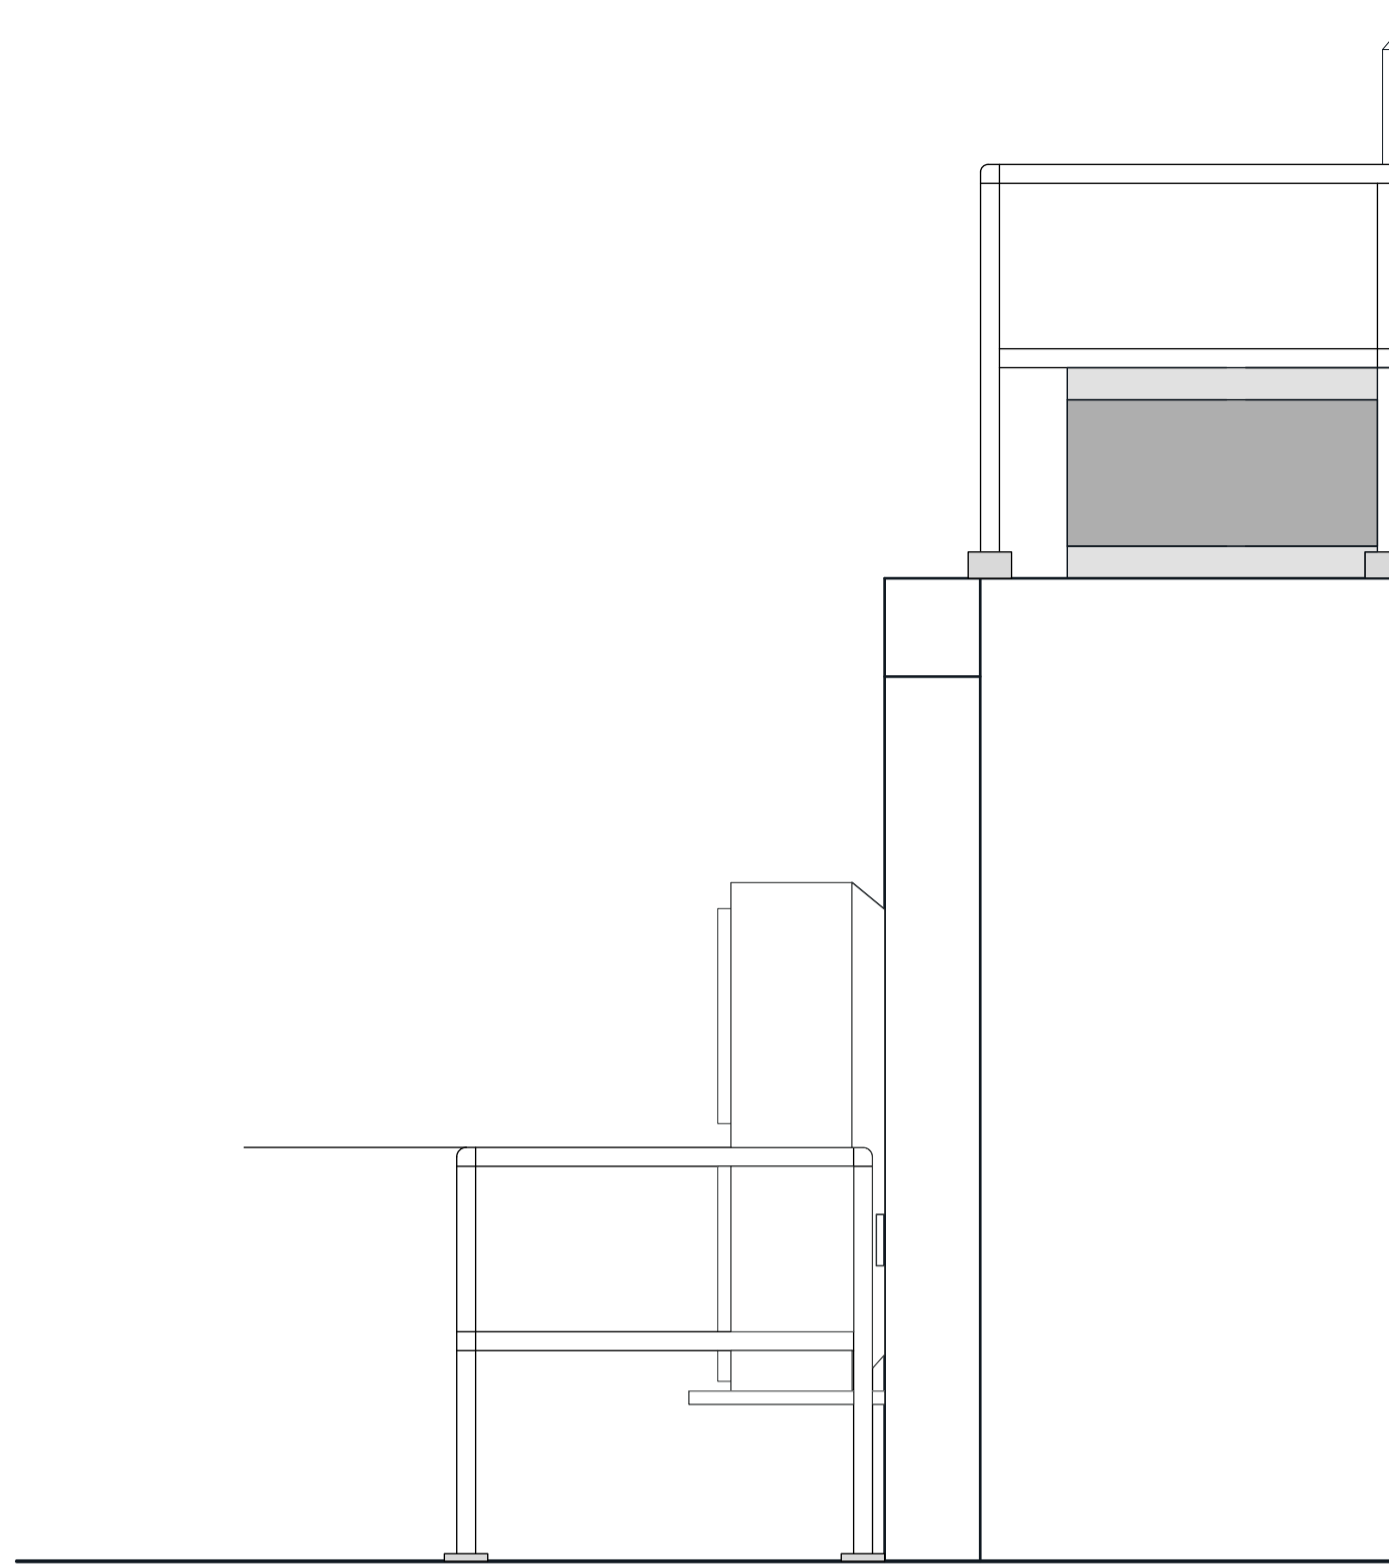


Existing Elevation B
Scale: 1:20

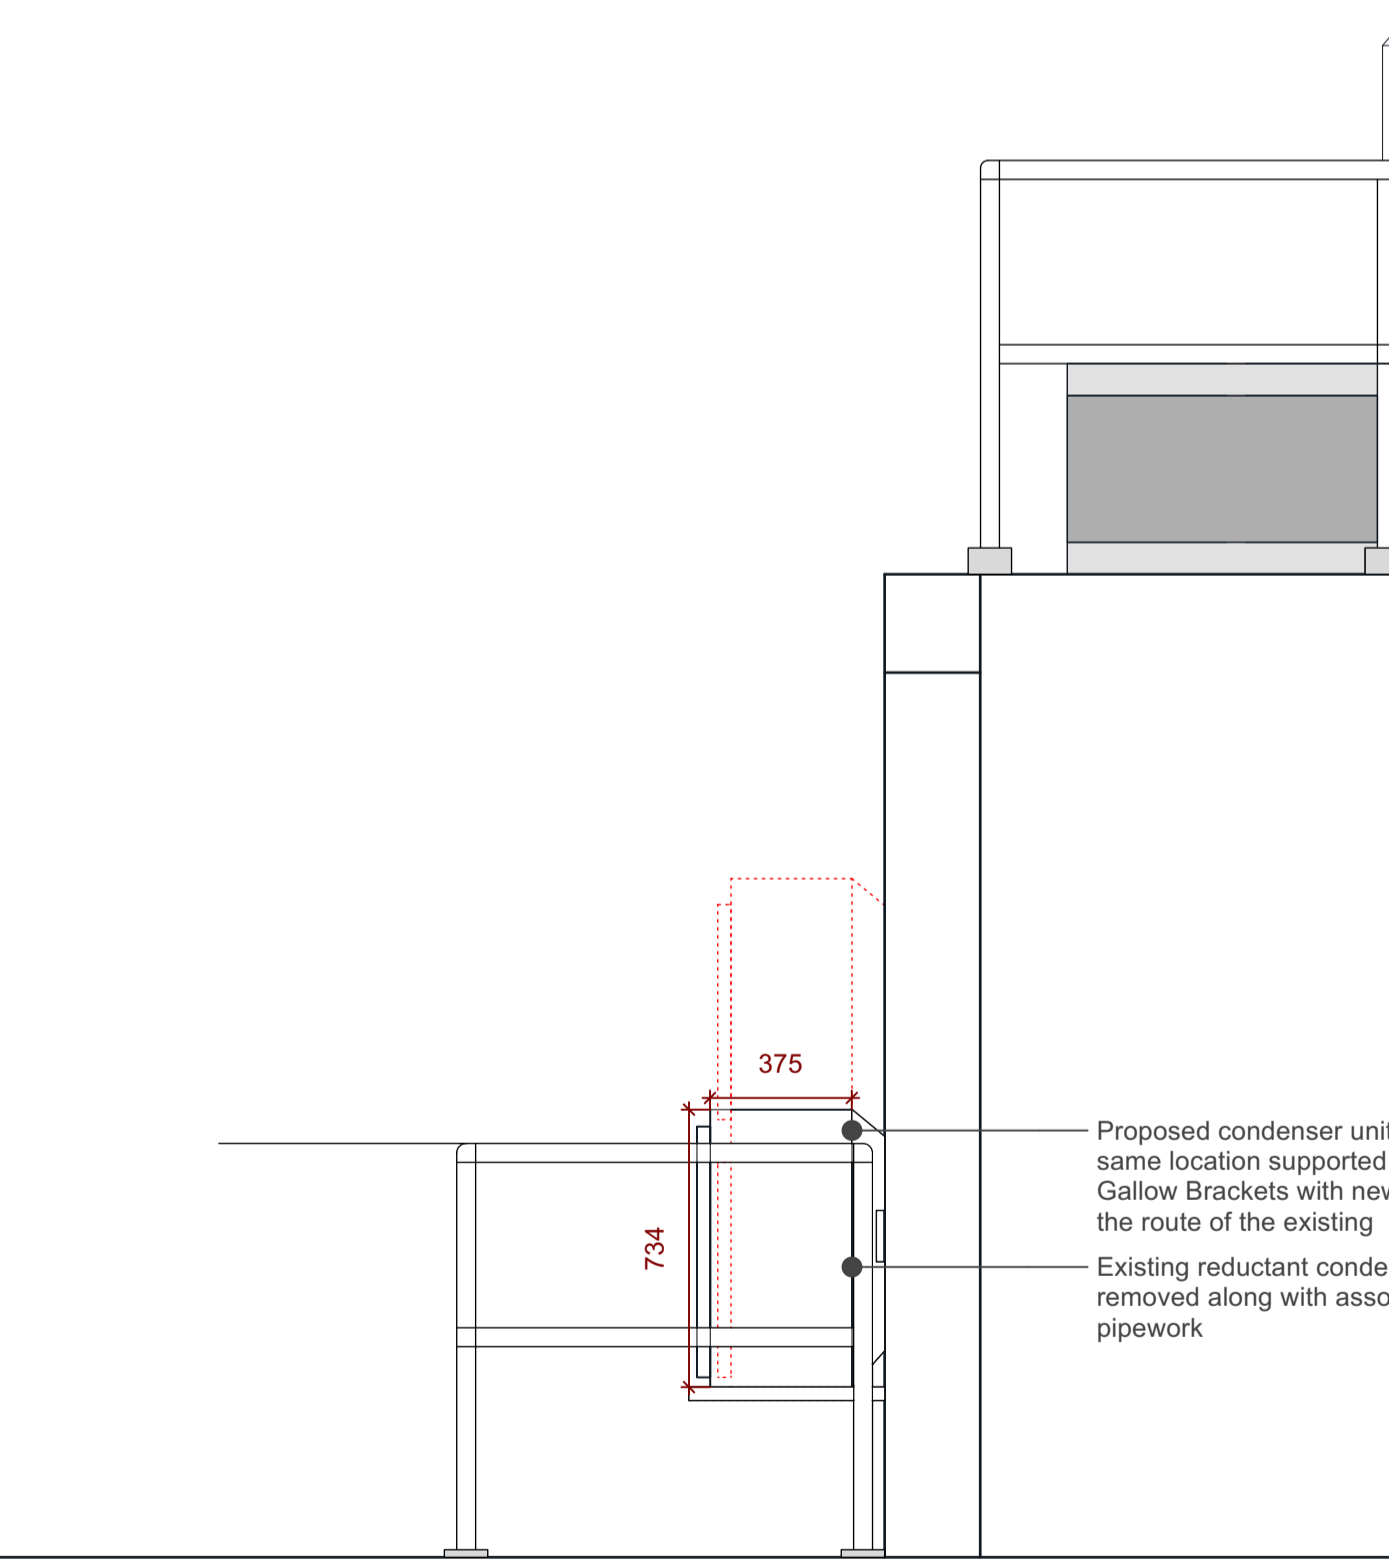

Proposed Elevation B
Scale: 1:20

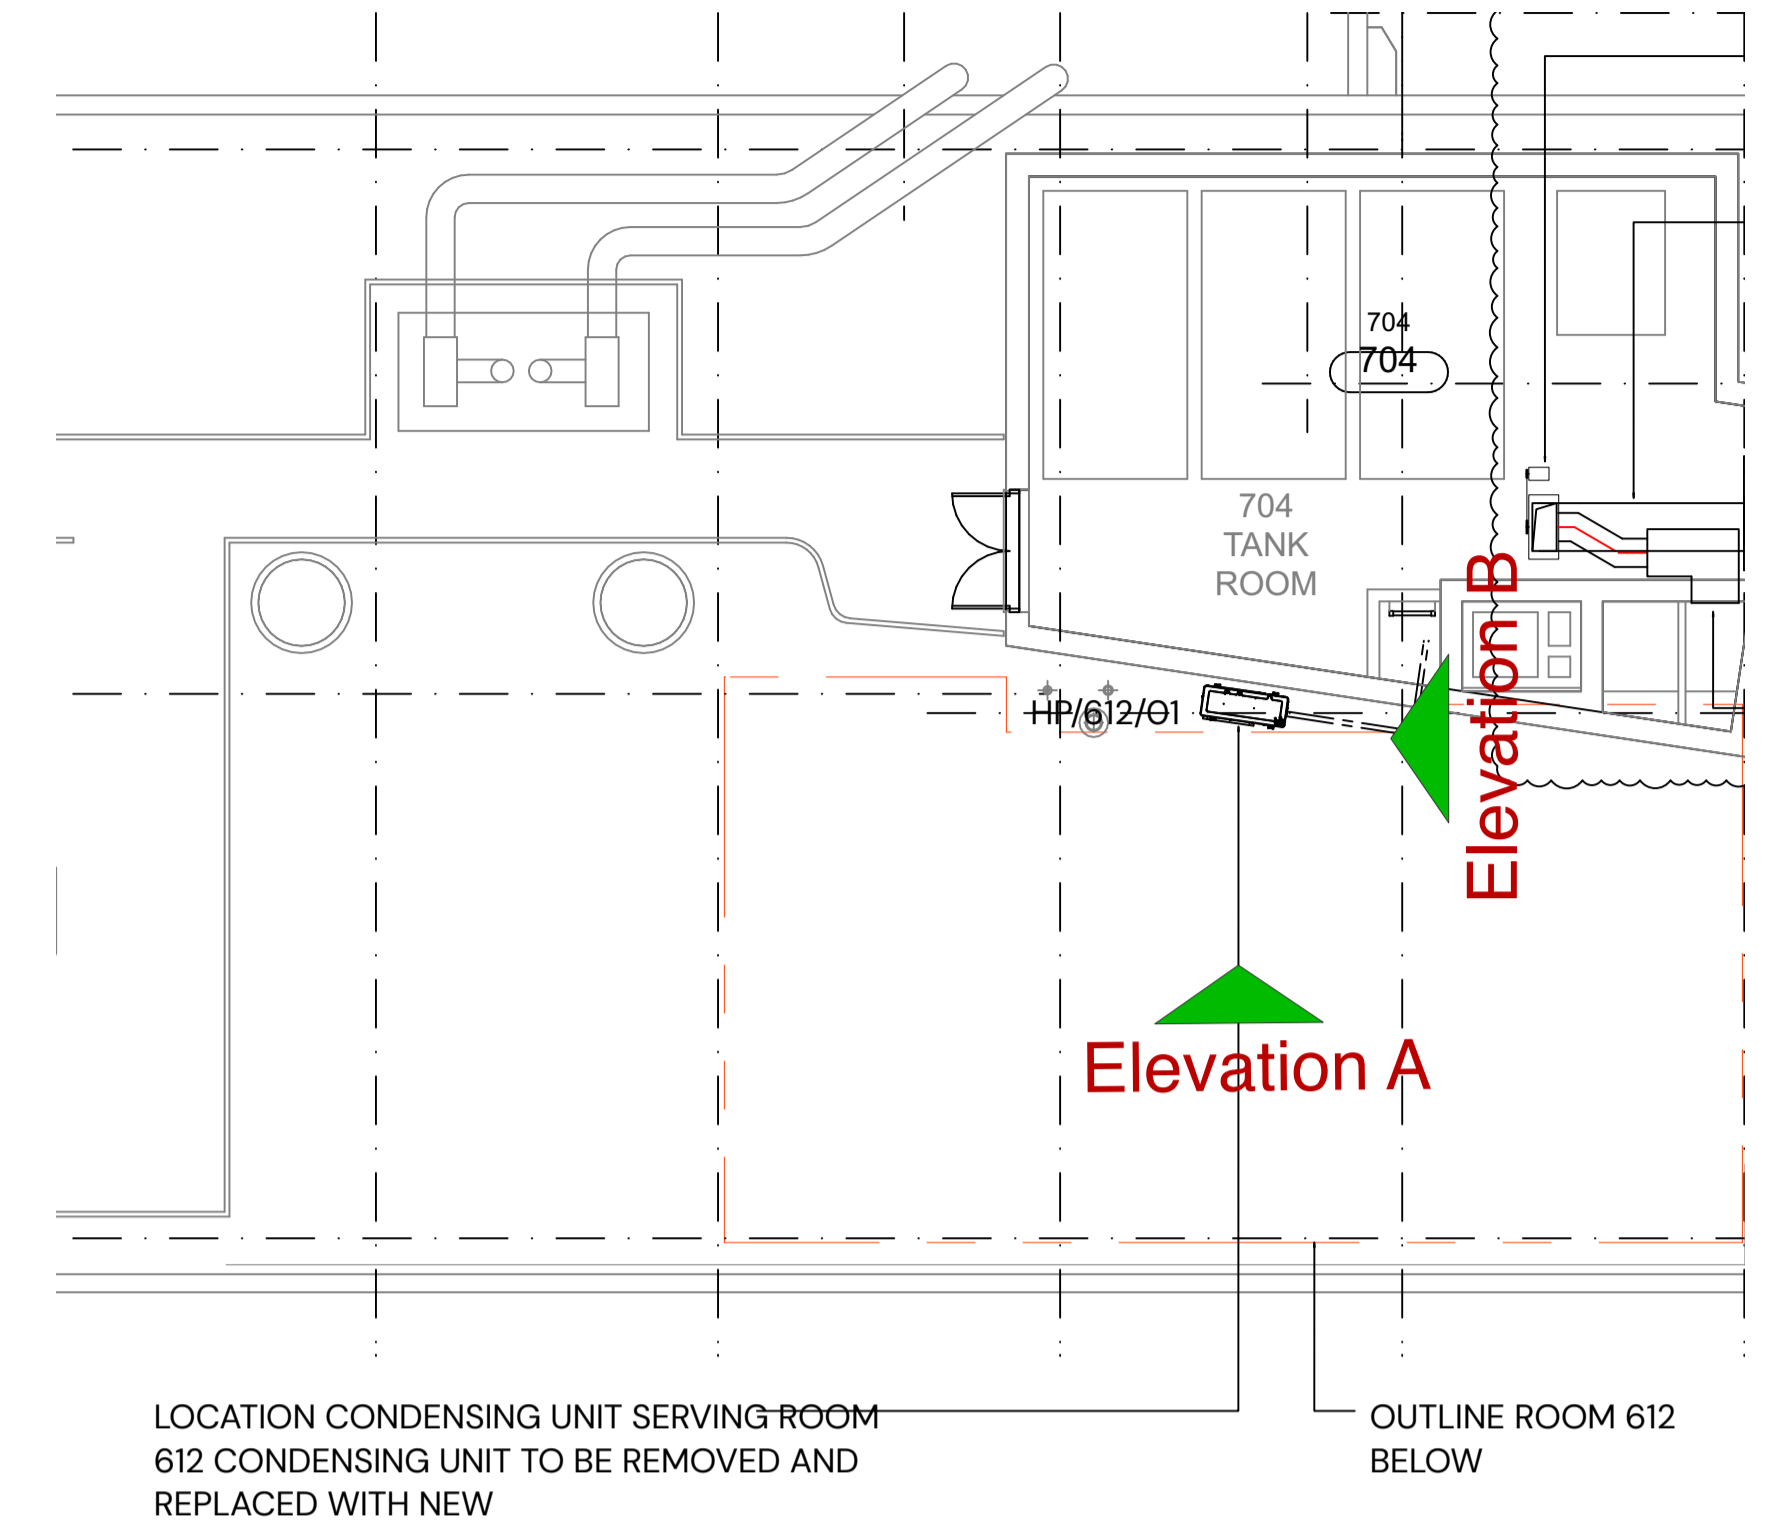

Key Plan
Scale: NTS

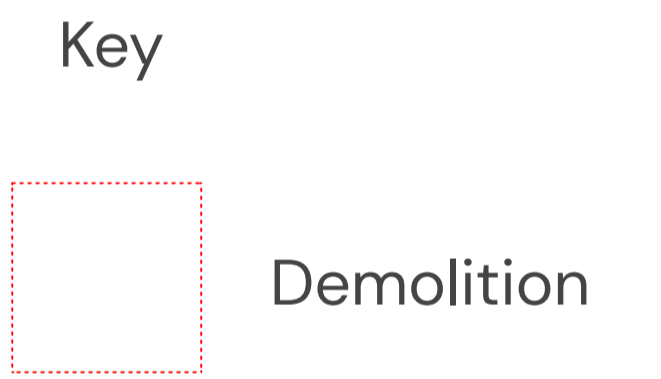

GORDON SQUARE AND TAVITON: EXISTING AND PROPOSED ELEVATIONS A AND B



Suite 3, Sandford House,
1b Claremont Rd, Teddington,
TW11 8DH
+44 (0)20 8943 5300
www.kendallkingscott.co.uk

Do not scale this drawing

Project: Teaching Spaces Capital
Refurbishment 24
Client: UCL - University College London

Date: 08/11/2024
Scale: 1:20
Filename: 240216.vwx

PO1 21/11/2024 JI AC Planning
Rev Date By Ap Note

Drawing Title: Gordon Sq and Taviton: Existing and Proposed Elevations A and B
Project Number/Drawing Number: 240216 - 3050
Check all dimensions and levels on site

Revision: PO1
© Copyright

Only to be used on the site for which designed. The electronic transmission of designs/information contained in this drawing is carried out entirely at the User's risk and Kendall Kingscott Ltd. will have no liability for any errors or inaccuracies arising therefrom. The production of amended or updated information from the said designs/information by the User is entirely the responsibility of the User and Kendall Kingscott Ltd. shall have no responsibility in respect thereof whatsoever.