



REV	Date	Description	BY
3-00	04/12/2024	Planning Set	MH

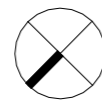

Do not scale from this drawing. All dimensions should be checked and confirmed on site before the commencement of work. All discrepancies must be reported. Subcontractors must verify all dimensions on site before making a shop drawing or commencing manufacturing. This drawing is subject to copyright. ©

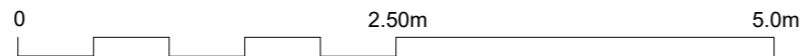

Project No. 123
 Project Stage [3] Planning
 Rev. 3-00

twelve forty one
 twelve forty one limited
 1 Mentmore Terrace
 London E8 3PN
 t: +44. 07877261384
 +44.07848168101
 e: office@twelvefortyone.co.uk

Project 18STU
 Client Elleric LTD
 Date 10/04/23
 Scale 1 : 50 @ A3
 Drawing No. 18STU-9805
 Title 3rd Floor Area Plan

Drawn MH
 Checked MH

Key:
 Note: Revision clouds colours
 ○ Denotes 'changed / Revised' information
 ○ Denotes 'On hold / In abeyance' information

PRINT IN COLOUR