


SECTION THROUGH CILL
SCALE 1:1

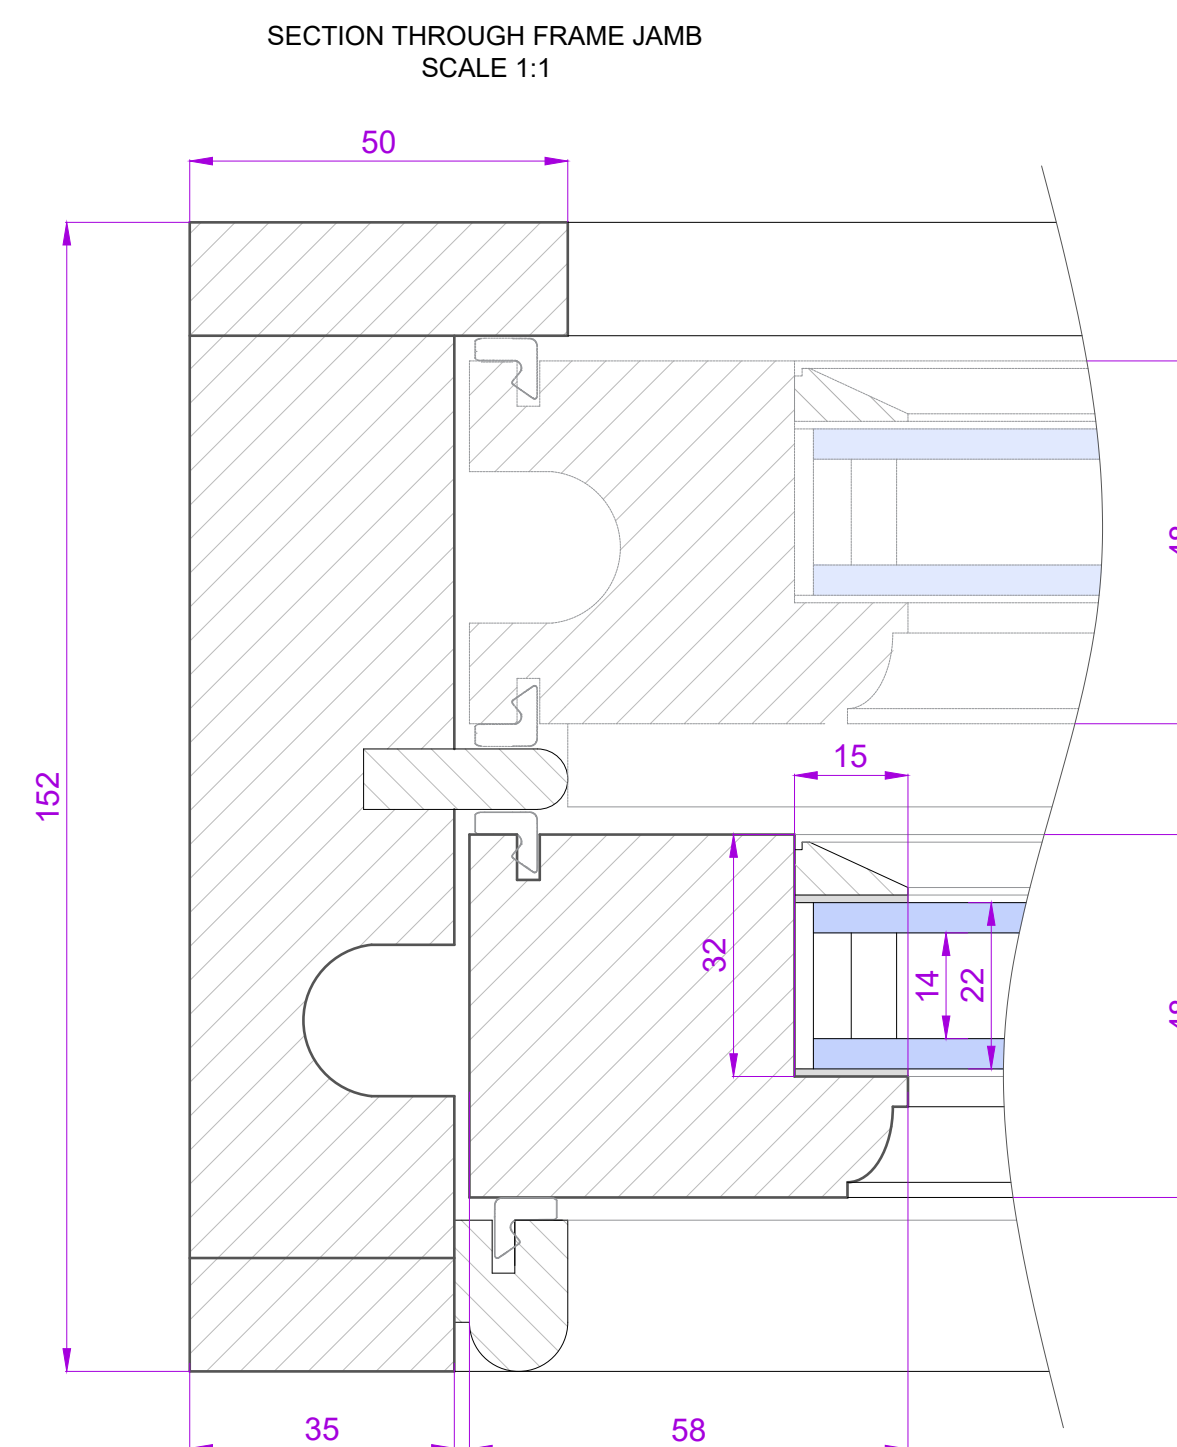

SECTION THROUGH FRAME JAMB
SCALE 1:1

01 Two Frogna! Gardens - Proposed sash window type - Section
Scale: 1/1

02 Two Frogna! Gardens - Proposed sash window type - Plan
Scale: 1/1

No.	Revision	Date
-----	----------	------

P1 Planning issue 250110

PLANNING

notes:
All dimensions must be confirmed on site and verified with the Architect. Any discrepancies on the drawing must be reported to the Architect prior to any works being carried out on site.

The copyright of this schedule / drawing remains with the Architect. No part of this schedule / drawing may be reproduced in any form or by any means without the written permission of Greenway Architects.

project: 2 Frogna! Gardens

drawing title: Typical Sash Window Detail - Proposed

drawing no: 2FG - DET - 001

date: Jan 2025 scale: // @A1 // @A3