


WEDDERBURN ROAD

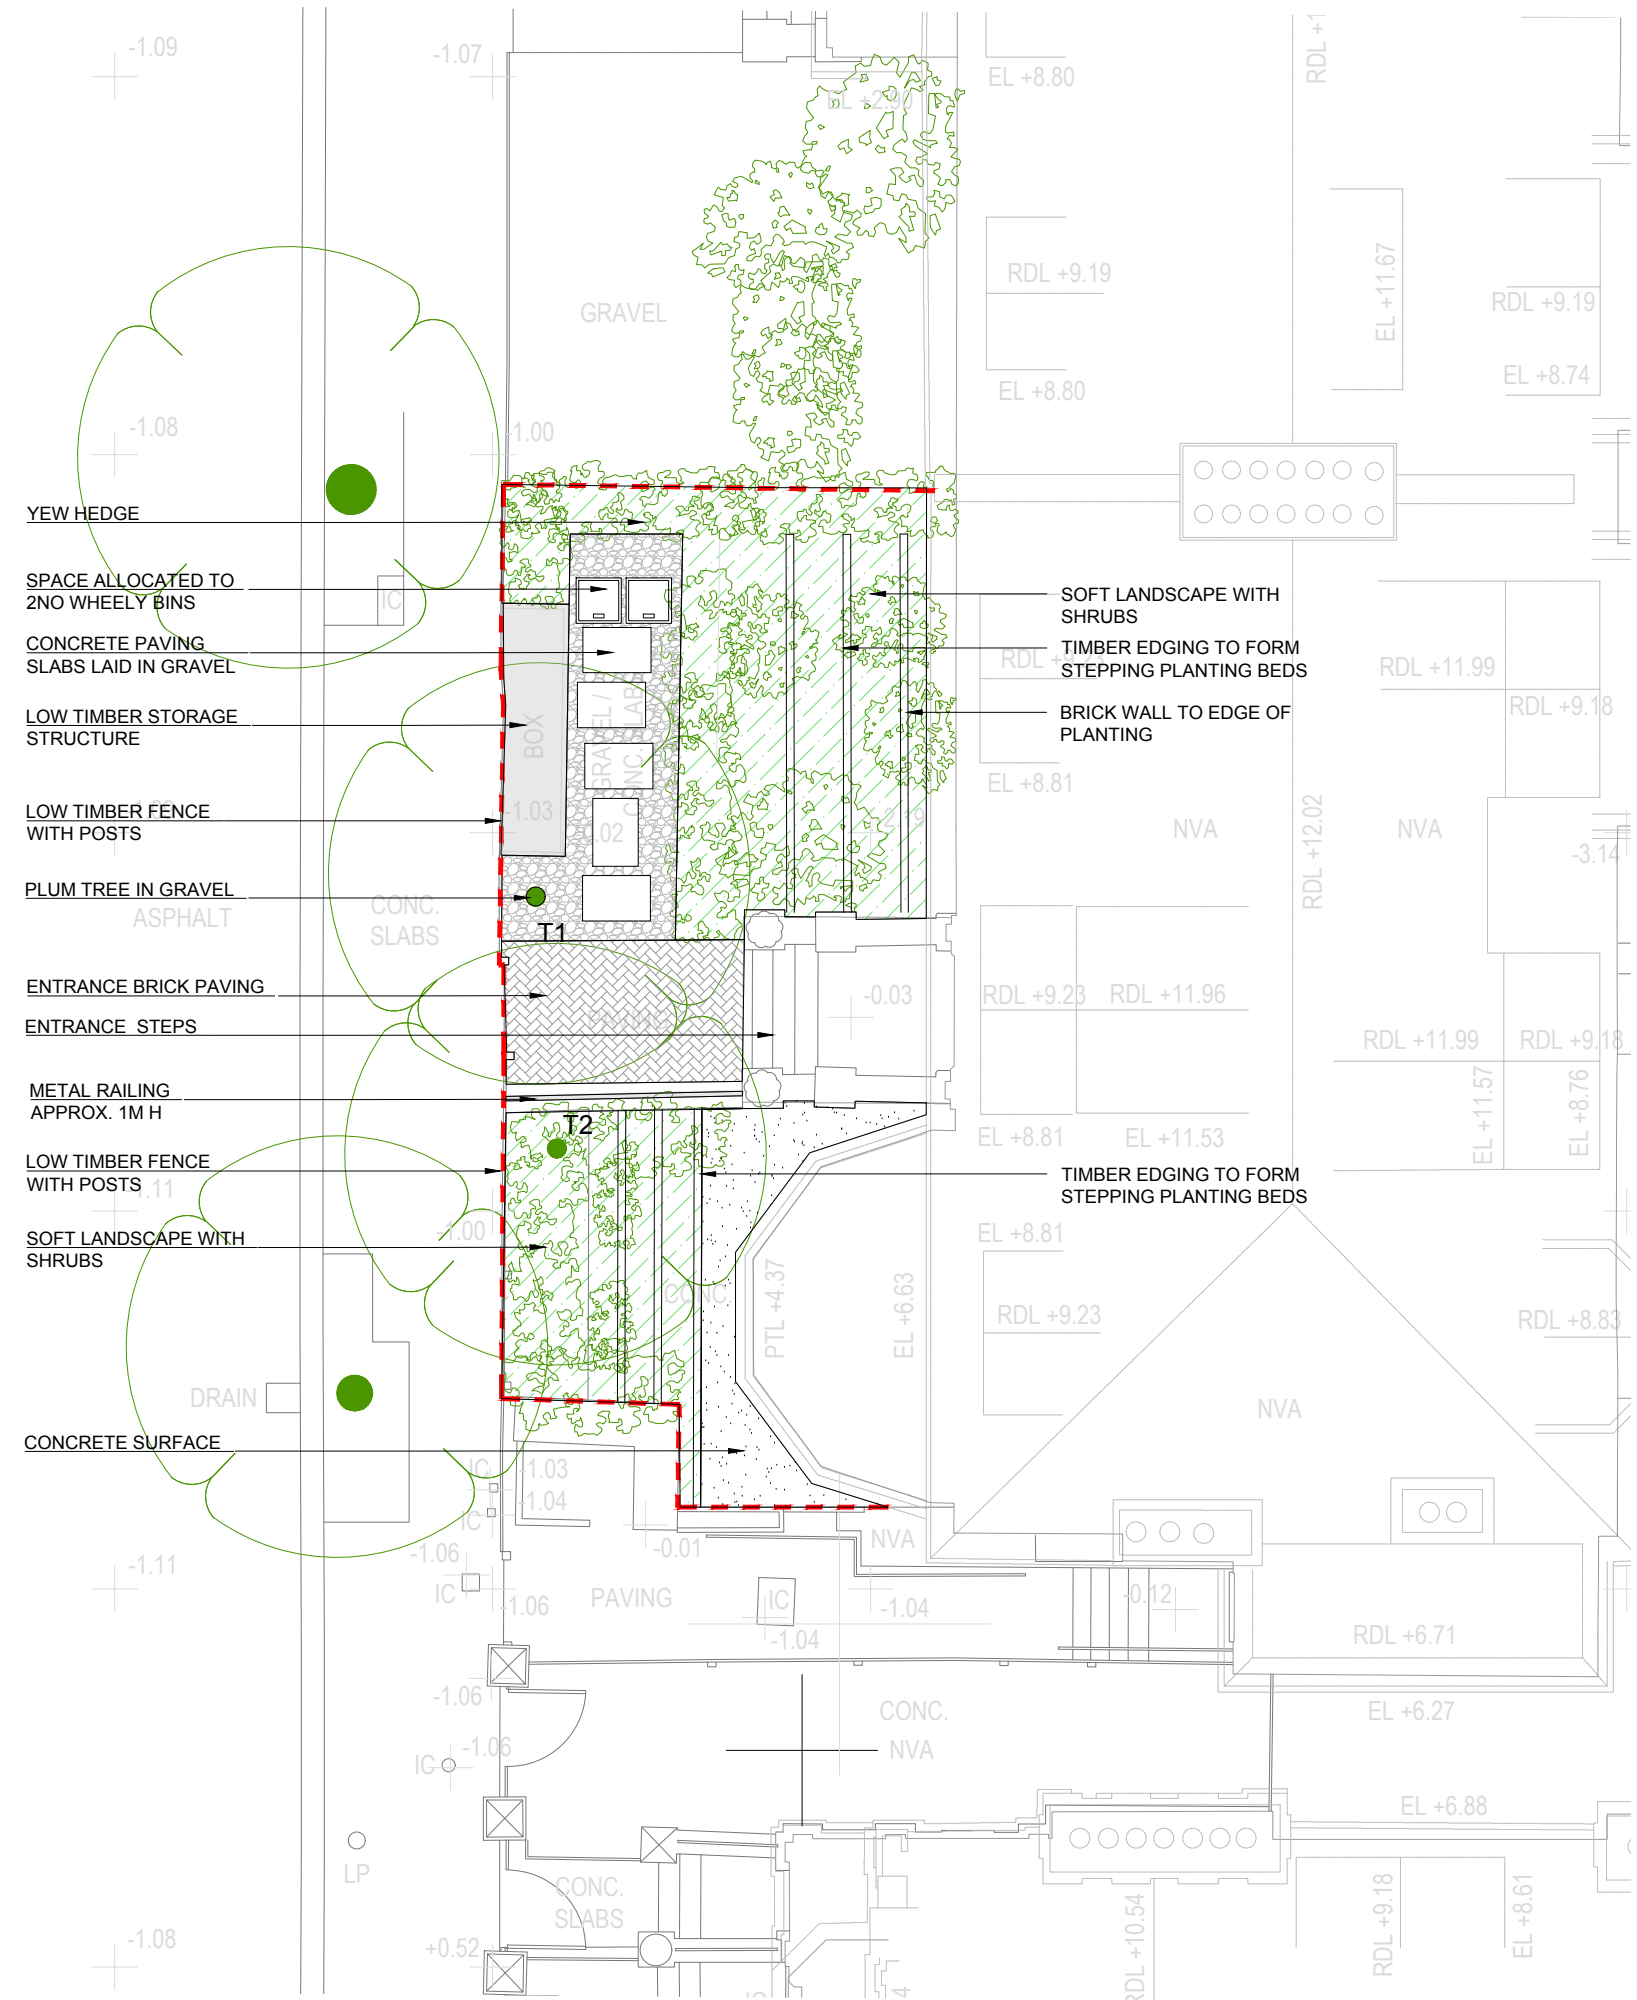

- LEGEND**
- Application Site Boundary
 - CONCRETE PAVERS LAID AS STEPPING STONES IN GRAVEL
 - GRAVEL
 - CONCRETE SURFACE
 - CLAY PAVING LAID AS HERRINGBONE
 - TREE
 - SOFT LANDSCAPE

B	FOR PLANNING	09/01/2025
A	FOR PLANNING	23/12/2024
REV.	DESCRIPTION	DATE

DRAWN : MK
 DATE: 09/01/2025
 SCALE@A3: 1:100
 STATUS: PLANNING
 DWG NO: 2030-GA-001

PROJECT TITLE
WEDDERBURN ROAD
 DRAWING TITLE
EXISTING FRONT GARDEN PLAN



No dimensions are to be scaled from this drawing.
 All dimensions are to be checked on site.
 Area measurements for indicative purposes only.