


Location Plan

Scale 1:1250 @ A3





Block Plan

Scale 1:500 @ A3

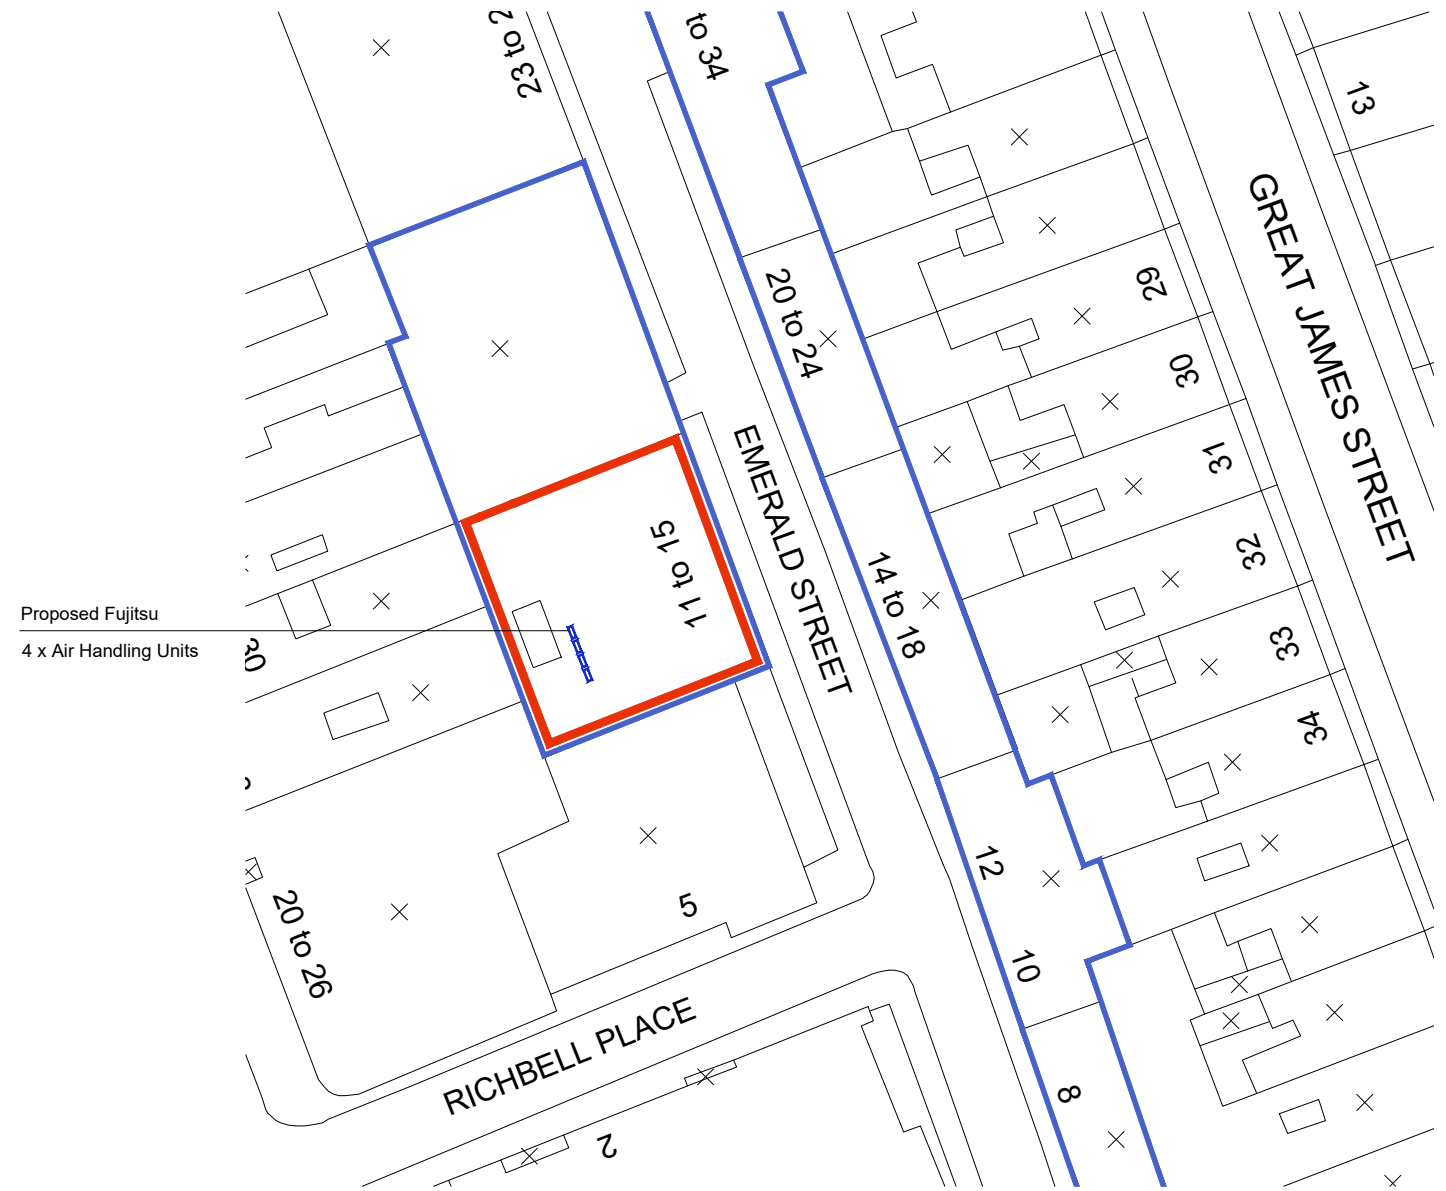

Proposed Fujitsu
4 x Air Handling Units

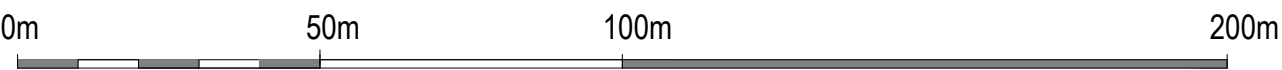

 AGA Projects Ltd, 48 St John's Road, Westcliff-on-Sea SS0 7JZ t: 020 8123 8753 www.agaprojects.co.uk	© AGA Projects Limited This drawing is protected under Copyright and at no time should any portion be reproduced or copied without the permission of the Architect (Design Copyright Act 1988) The drawing is supplied without liability for any errors or omissions	Revision 0	Description Planning Issue	Date 12 Jan 2025	Project: 11-15 Emerald Street London WC1N 3QL	Drawing Title: Location Plan	Scale: as noted @ A3	Drawn by: AK	Project Stage: PLANNING APPLICATION
		Date: 12 Jan 2025	Checked by: GK	Project: Drawing: Stage: Rev: 240616 - 100 - PA - 0					