


27 ST MARKS CRESCENT NW1 7TU

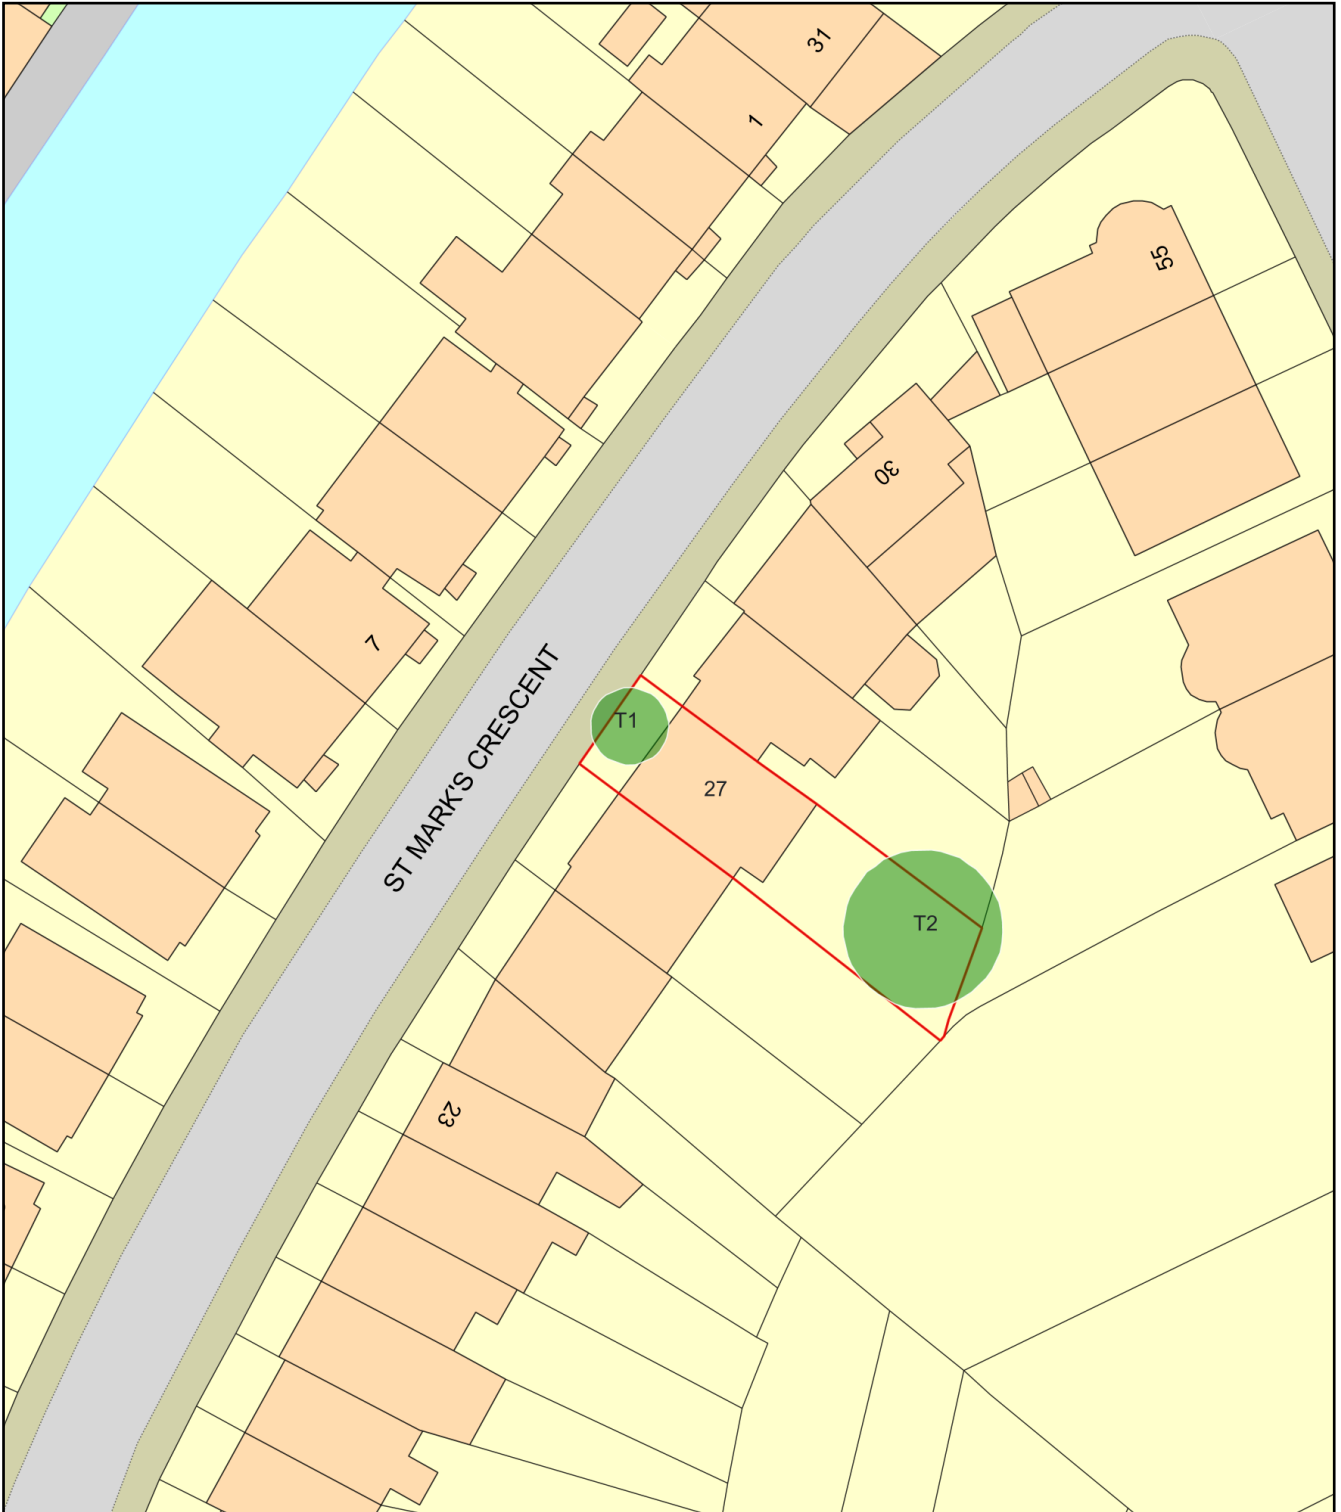

Plan Produced for: L.B.CAMDEN

Date Produced: 02 Aug 2022

Plan Reference Number: TQRQM22214144038980

Scale: 1:500 @ A4