

KEY

--- APPROVED OVAL STAIR ACCESS


--- APPROVED LIFT ACCESS, MID TERRACE, UNSEEN FROM ANY STREET VIEW



ELEVATION 1 WITH APPROVED PLANTING 0 2 4 6 8 10M



ELEVATION 2 WITH APPROVED PLANTING

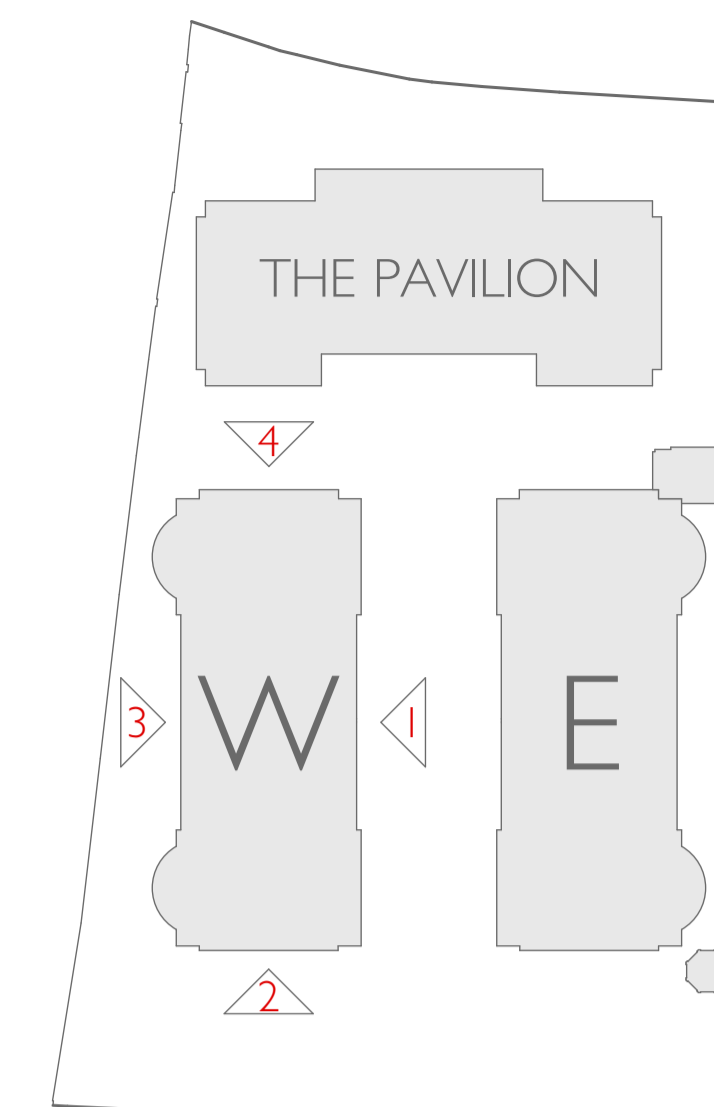

KEY



ELEVATION 1 WITHOUT APPROVED PLANTING



ELEVATION 2 WITHOUT APPROVED PLANTING

WEST BUILDING 1:100

PLANNING

DOMVS
LONDON

WWW.DOMVSLONDON.COM

PROJECT:
AVENUE GARDENS

TITLE:
WEST BUILDING PROPOSED
ELEVATIONS 1 AND 2 -
WITH AND WITHOUT
PLANTING

Date: OCTOBER 2024

Scale: 1:100 @ A1 Drawn: SDK

DRAWING NUMBER: 208-500