

KEY

----- APPROVED OVAL STAIR ACCESS

----- APPROVED LIFT ACCESS, MID TERRACE, UNSEEN FROM ANY STREET VIEW




ELEVATION 3 WITH APPROVED PLANTING



ELEVATION 4 WITH APPROVED PLANTING




ELEVATION 3 WITHOUT APPROVED PLANTING

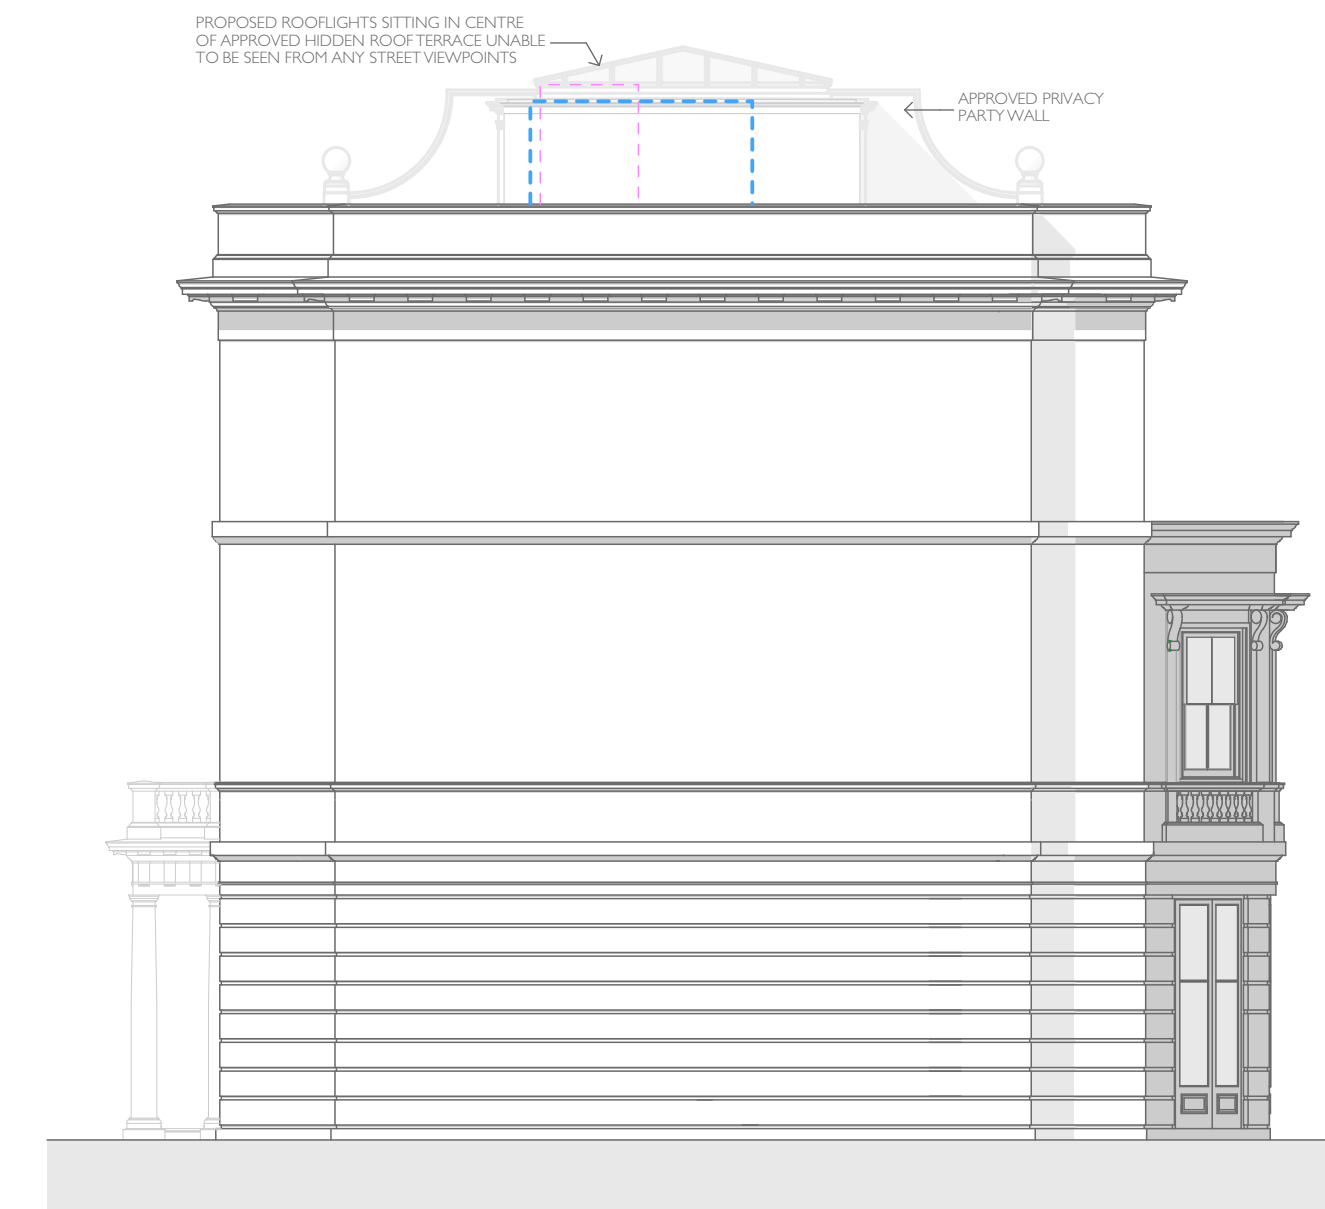

ELEVATION 4 WITHOUT APPROVED PLANTING

0 2 4 6 8 10M

WEST BUILDING 1:100

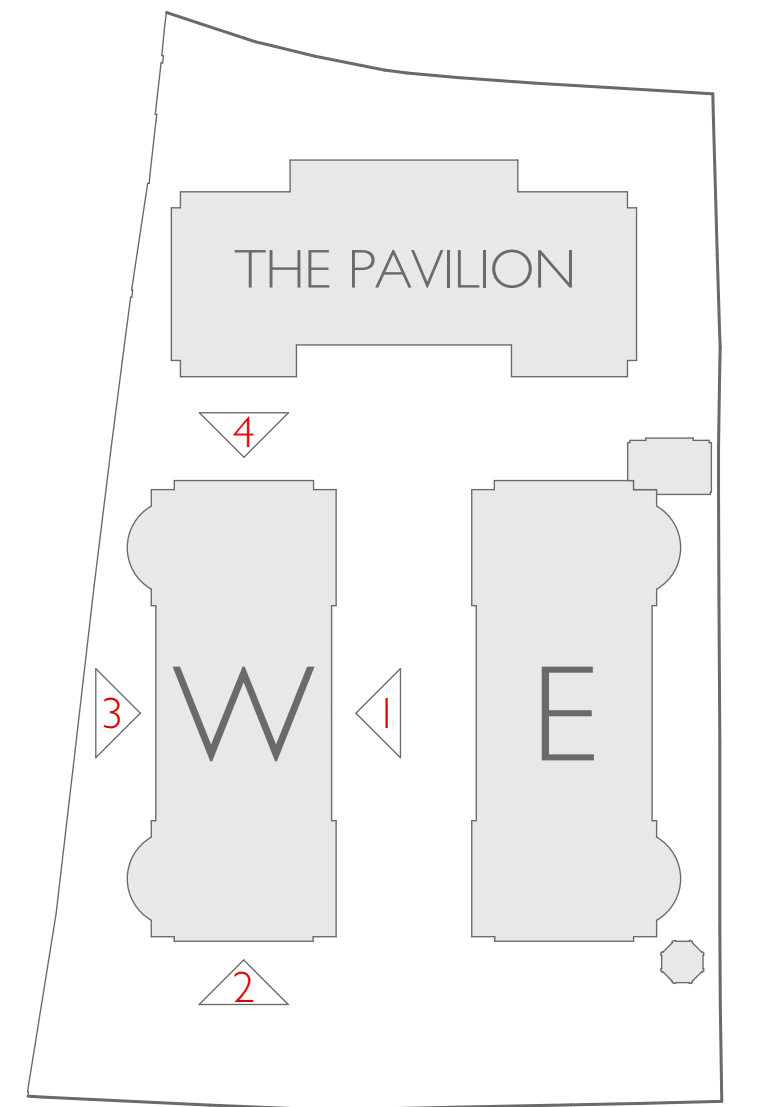

KEY



PLANNING

DOMVS
LONDON

WWW.DOMVSLONDON.COM

PROJECT:
AVENUE GARDENS

TITLE:
WEST BUILDING PROPOSED
ELEVATIONS 3 AND 4 -
WITH AND WITHOUT
PLANTING

Date: OCTOBER 2024

Scale: 1:100 @ A1 Drawn: SDK

DRAWING NUMBER: 208-501