



ELEVATION 3 WITH APPROVED PLANTING 1:50

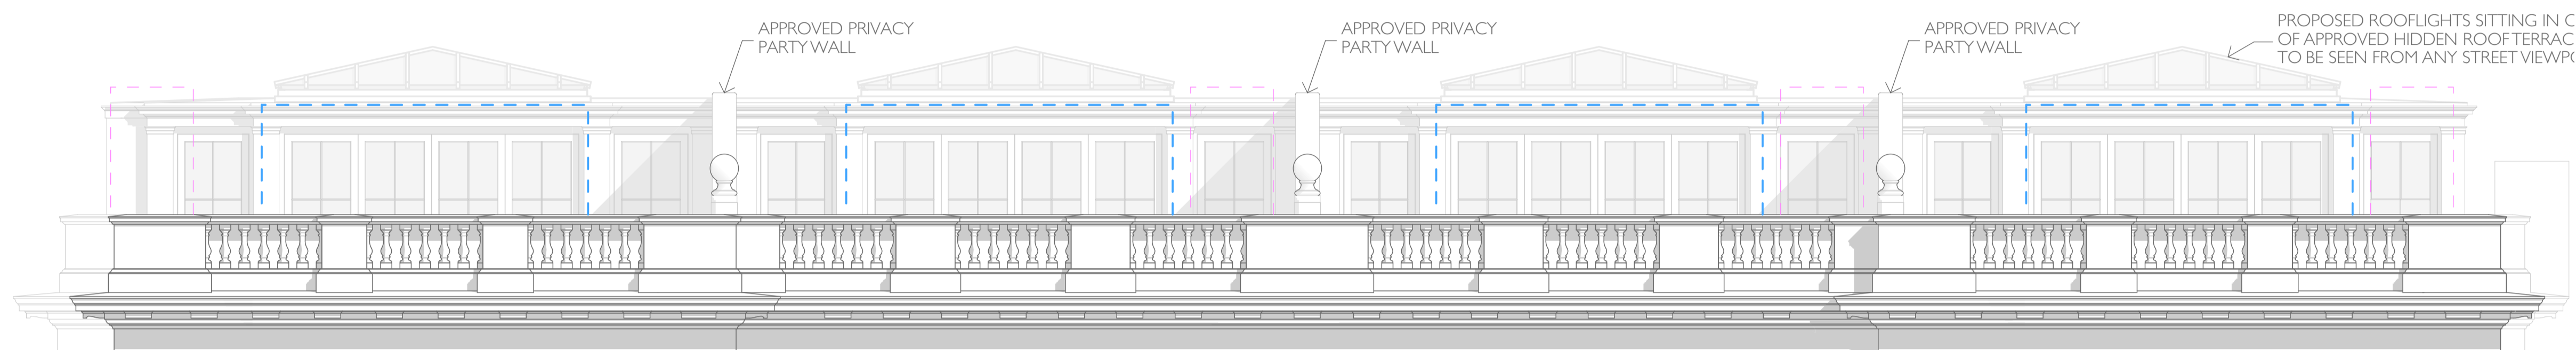


ELEVATION 3 WITHOUT APPROVED PLANTING 1:50

- KEY**
- APPROVED OVAL STAIR ACCESS
 - APPROVED LIFT ACCESS, MID TERRACE, UNSEEN FROM ANY STREET VIEW

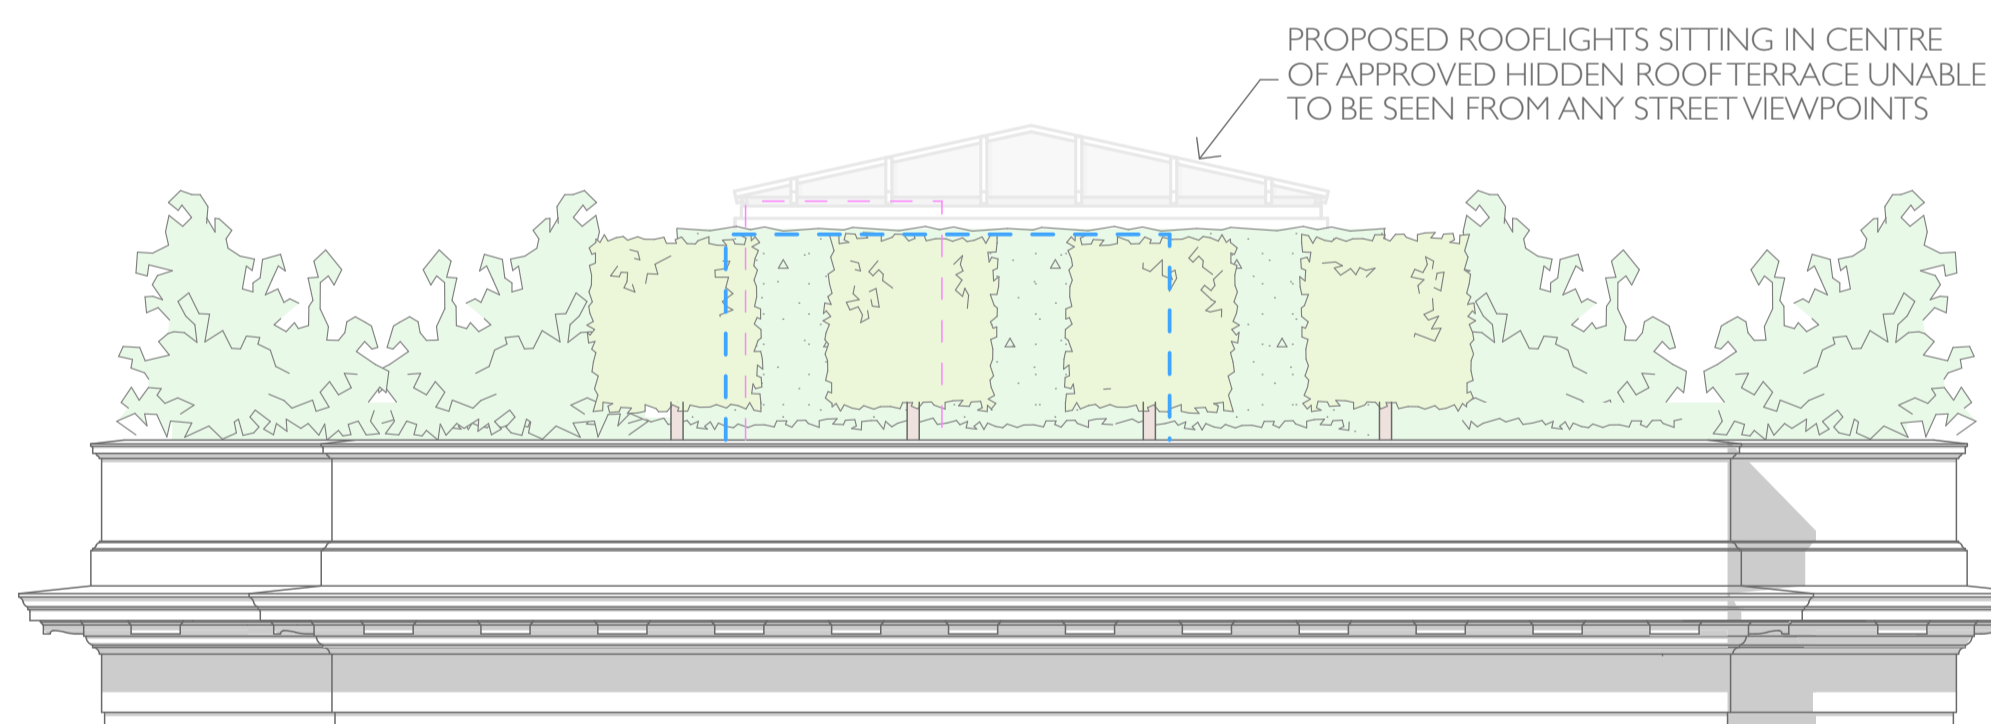


ELEVATION 4 WITH APPROVED PLANTING 1:50

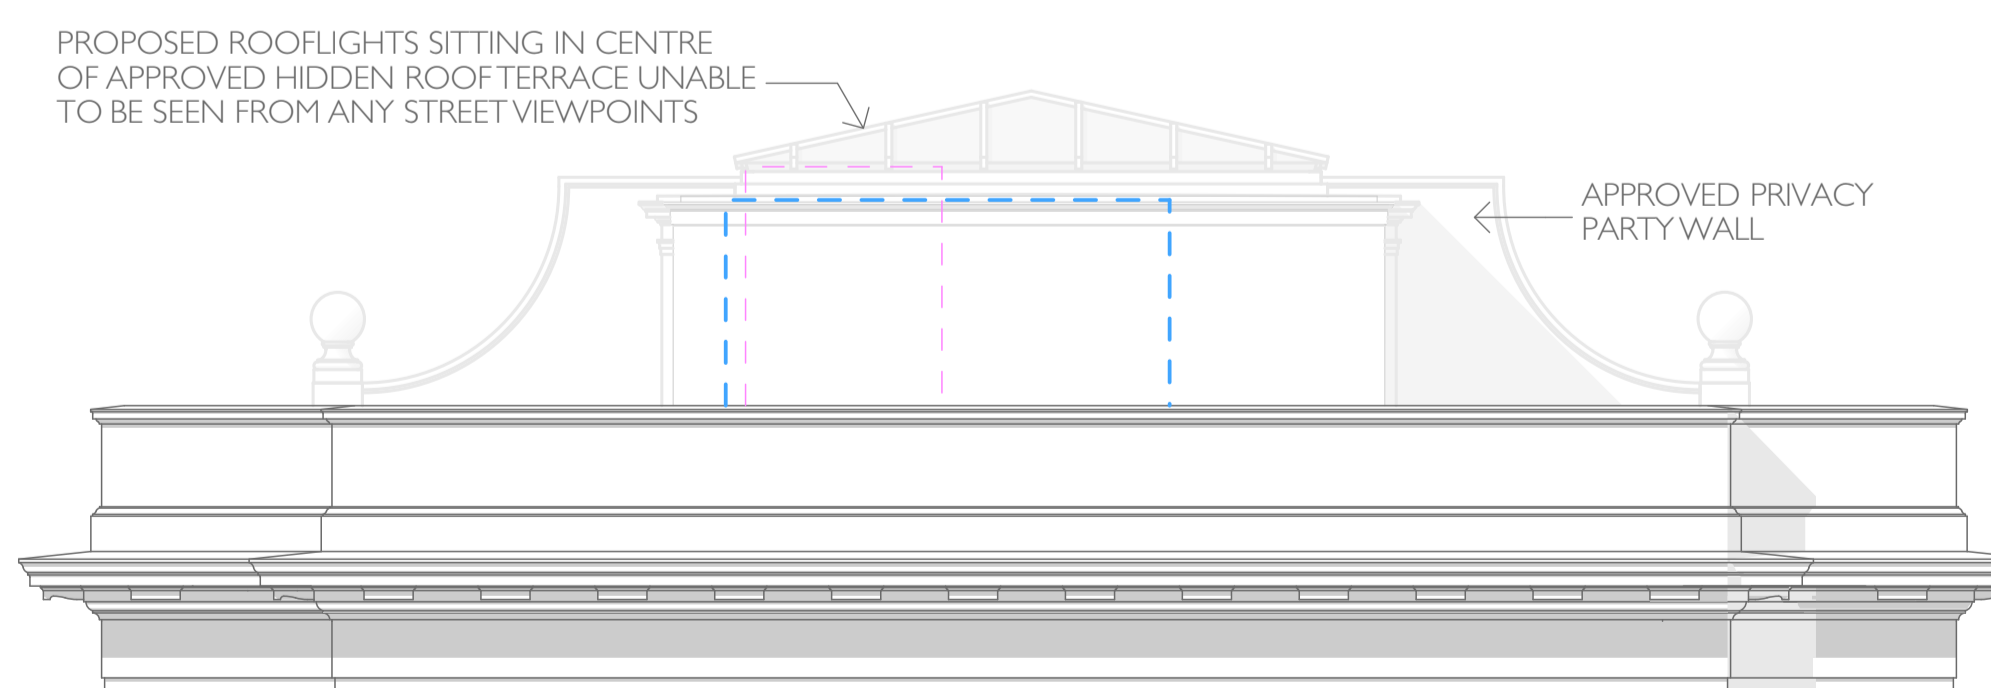

ELEVATION 4 WITHOUT APPROVED PLANTING 1:50

WEST BUILDING ROOF LEVEL - PROPOSED ELEVATIONS 3 AND 4 OF APPROVED HIDDEN PRIVATE ROOF GARDENS, ALL AMENDED TO ENABLE M4(3) COMPLIANCE/DISABLED ACCESS

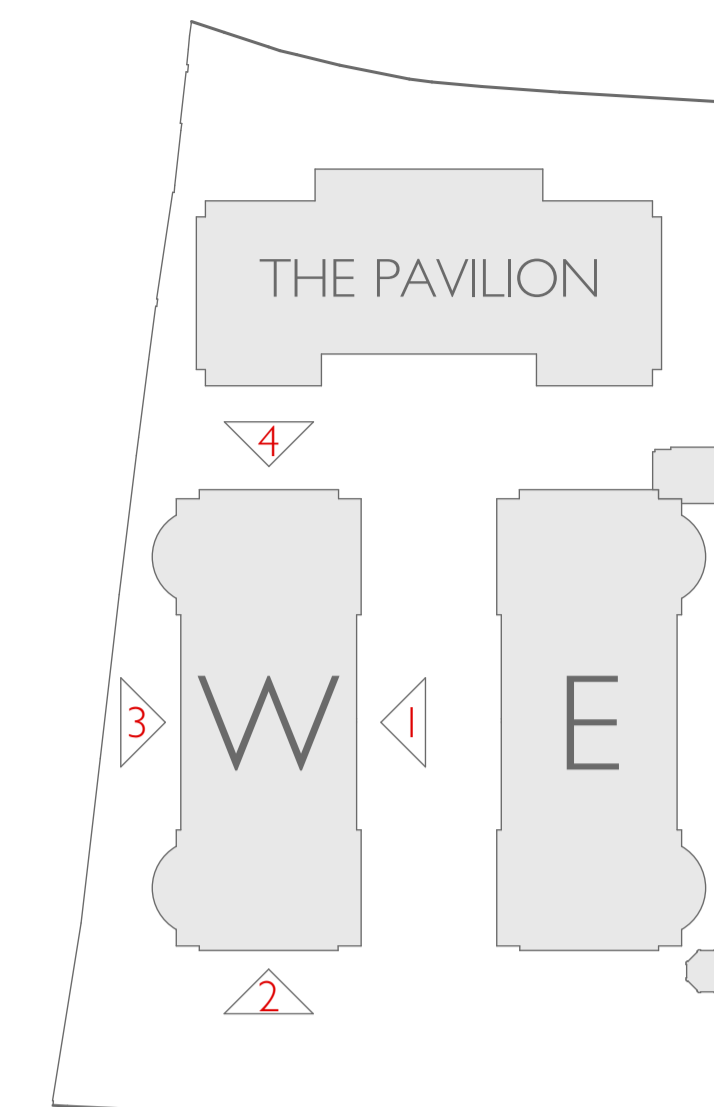

PLANNING

DOMVS
LONDON

WWW.DOMVSLONDON.COM

PROJECT:
AVENUE GARDENS

TITLE:
WEST BUILDING ROOF LEVEL-
PROPOSED ELEVATIONS 3
AND 4 WITH AND WITHOUT
PLANTING
Date: OCTOBER 2024

Scale: 1:50 @ A1 Drawn: SDK

DRAWING NUMBER: 208-503

