




KEY
 - - - - - APPROVED OVAL STAIR ACCESS
 - - - - - APPROVED LIFT ACCESS, MID TERRACE, UNSEEN FROM ANY STREET VIEW

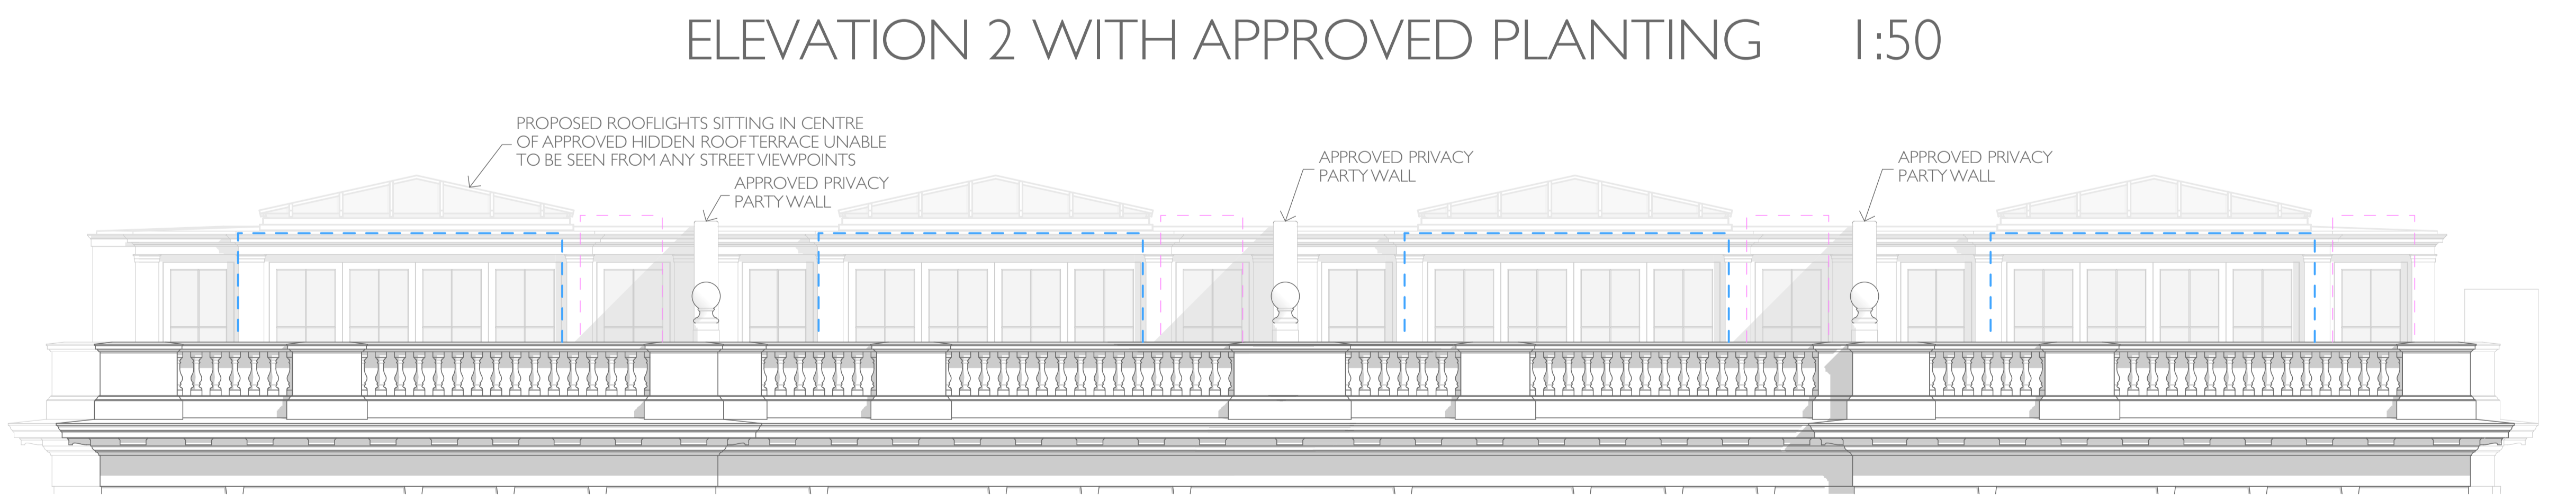

ELEVATION 2 WITHOUT APPROVED PLANTING 1:50

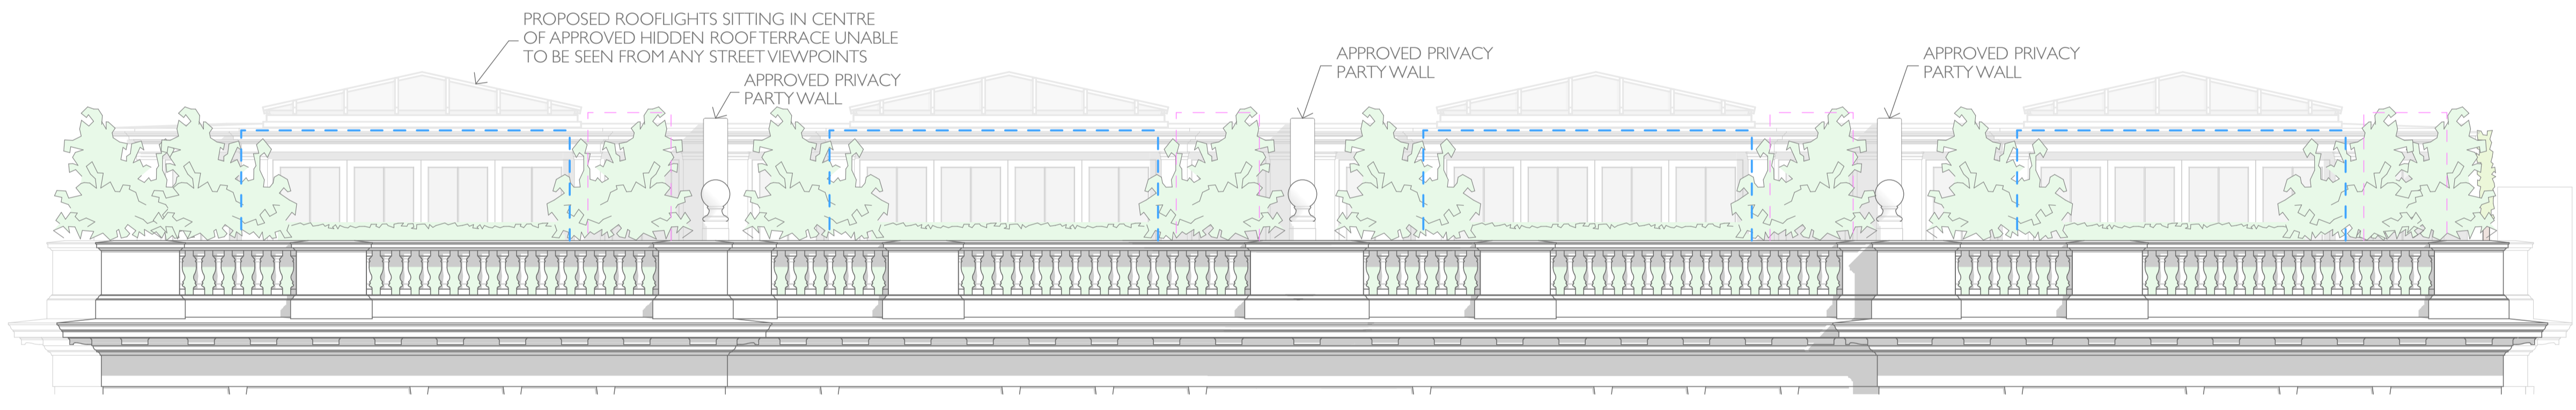

EAST BUILDING ROOF LEVEL - PROPOSED ELEVATIONS 1 AND 2 OF APPROVED HIDDEN PRIVATE ROOF GARDENS, ALL AMENDED TO ENABLE M4(3) COMPLIANCE/DISABLED ACCESS

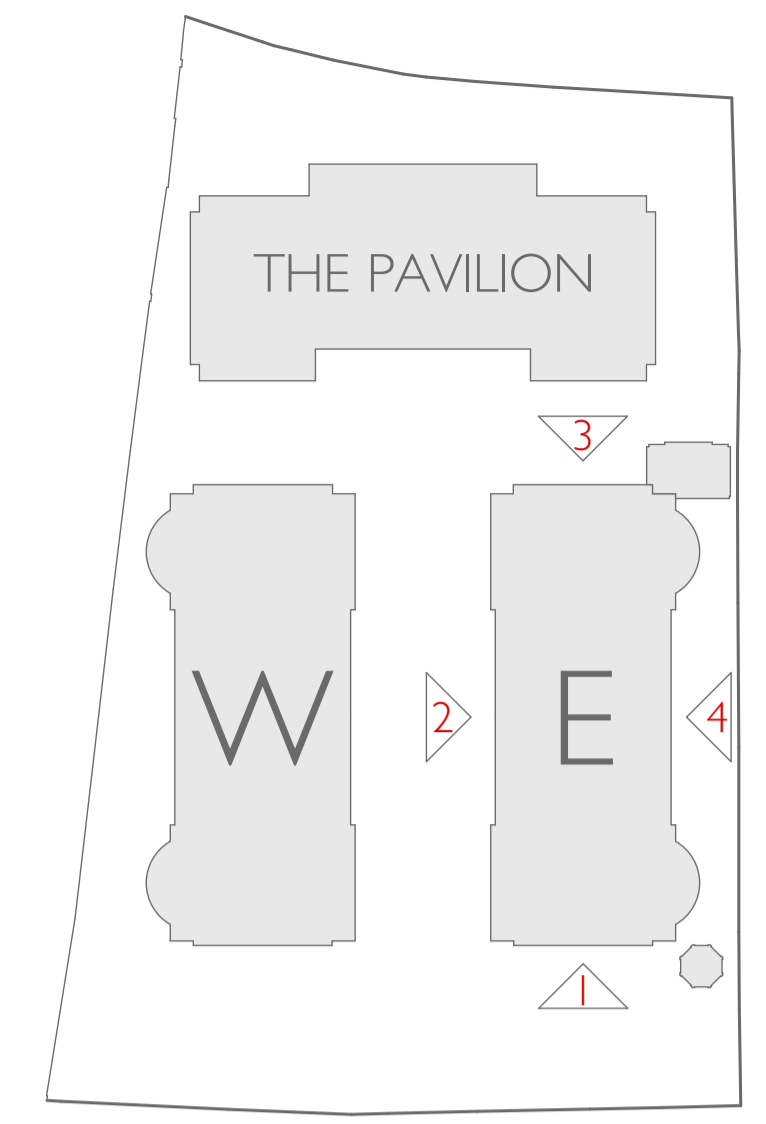

PLANNING

DOMVS
LONDON

WWW.DOMVSLONDON.COM

PROJECT:
 AVENUE GARDENS

TITLE:
 EAST BUILDING ROOF LEVEL-
 PROPOSED ELEVATIONS 1
 AND 2 WITH AND WITHOUT
 PLANTING

Date: OCTOBER 2024

Scale: 1:50 @ A1 Drawn: SDK

DRAWING NUMBER: 208-512