



ELEVATION 3 WITH APPROVED PLANTING 1:50

THE COMMUNAL PLANTING, CAREFULLY MAINTAINED AS PART OF THE DEVELOPMENT SERVICE, WILL SOFTEN THE ROOFS WHEN VIEWED FROM STREET LEVEL AND ITERATE THE GREEN CREDENTIALS OF THE NEW DEVELOPMENT AND THE MANY BENEFITS THIS BRINGS.

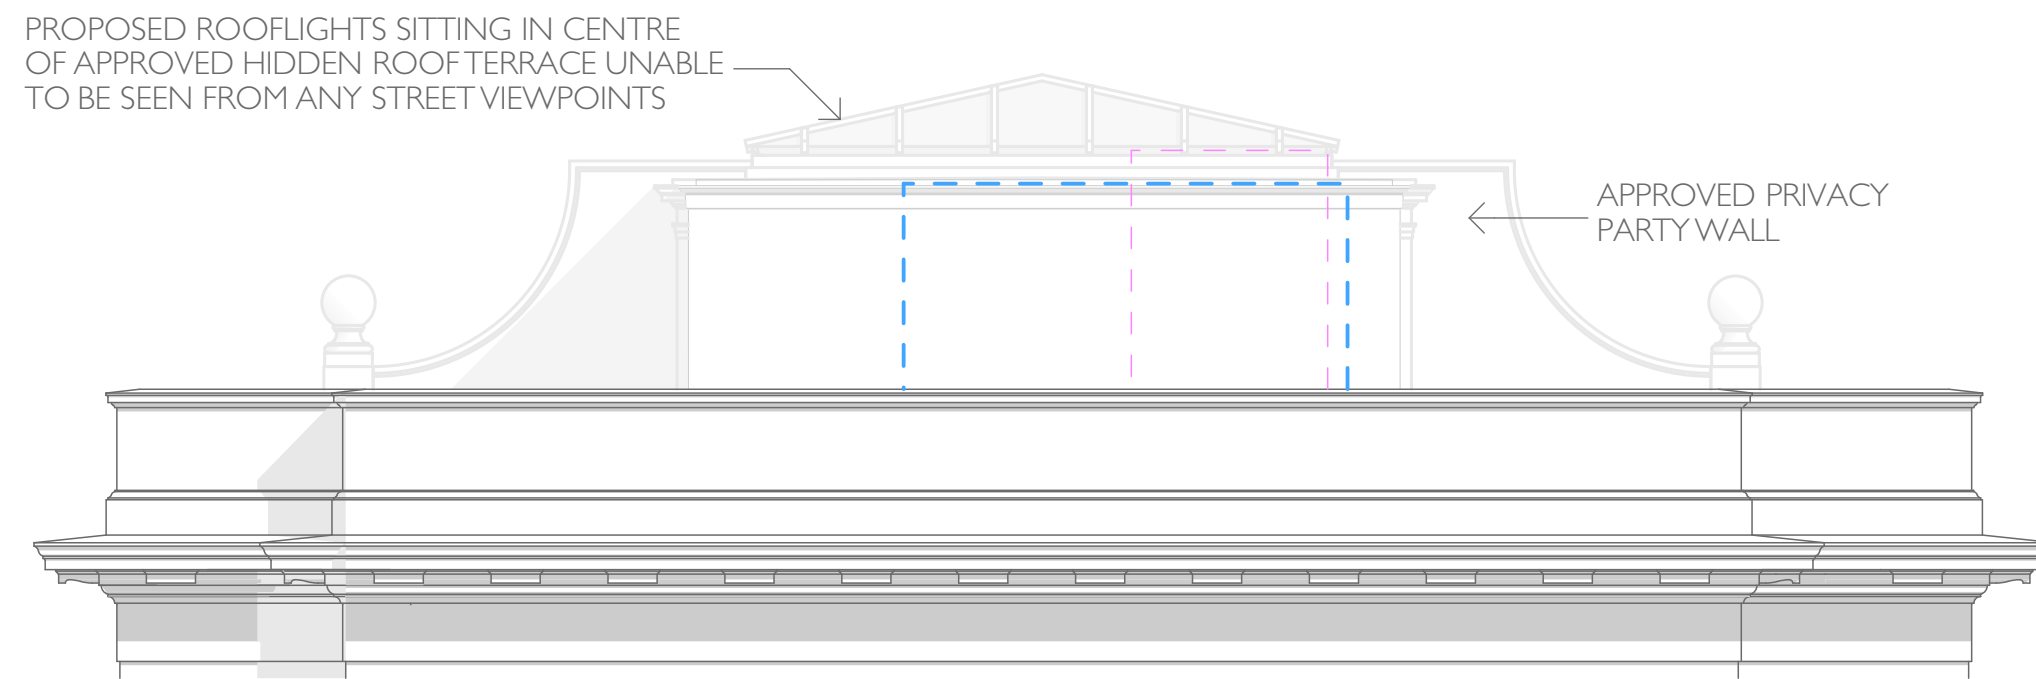


ELEVATION 3 WITHOUT APPROVED PLANTING 1:50

- KEY
- APPROVED OVAL STAIR ACCESS
 - APPROVED LIFT ACCESS, MID TERRACE, UNSEEN FROM ANY STREET VIEW

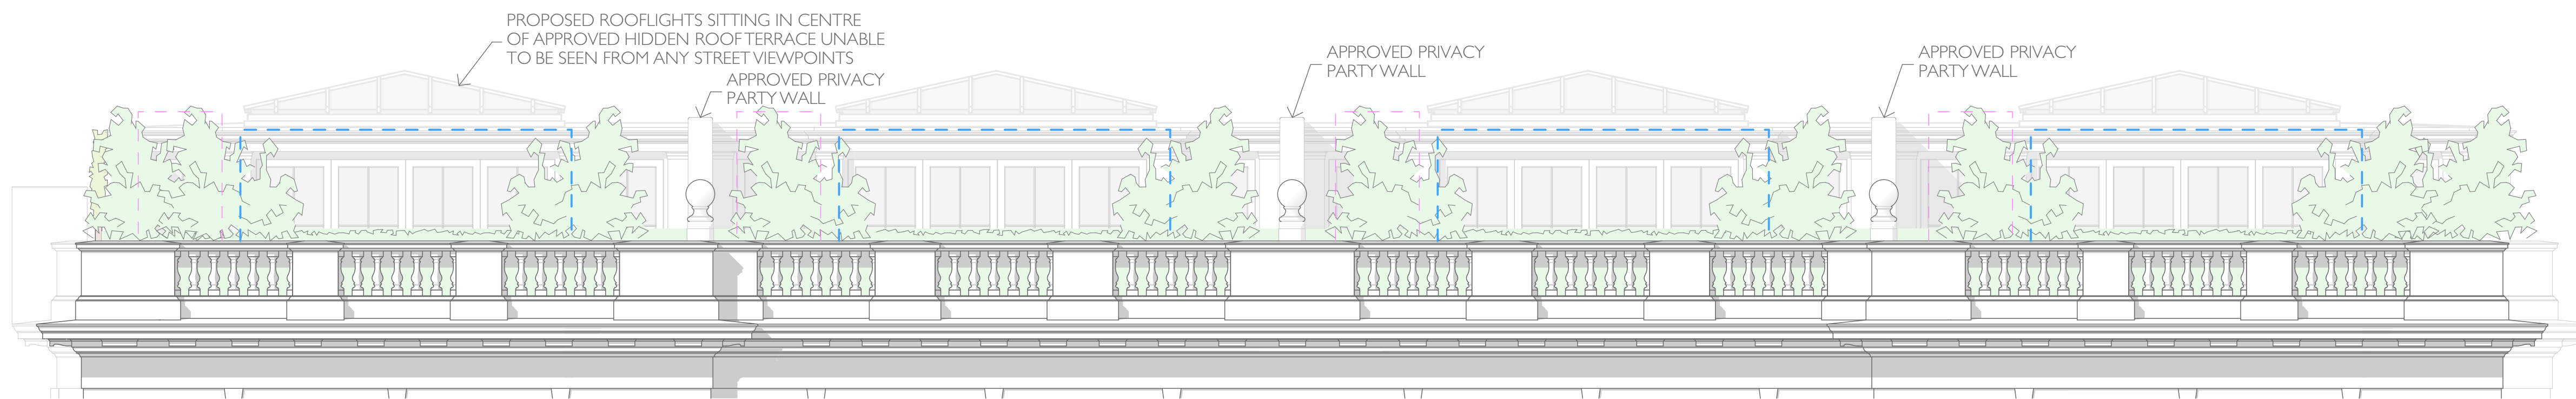


ELEVATION 4 WITH APPROVED PLANTING 1:50

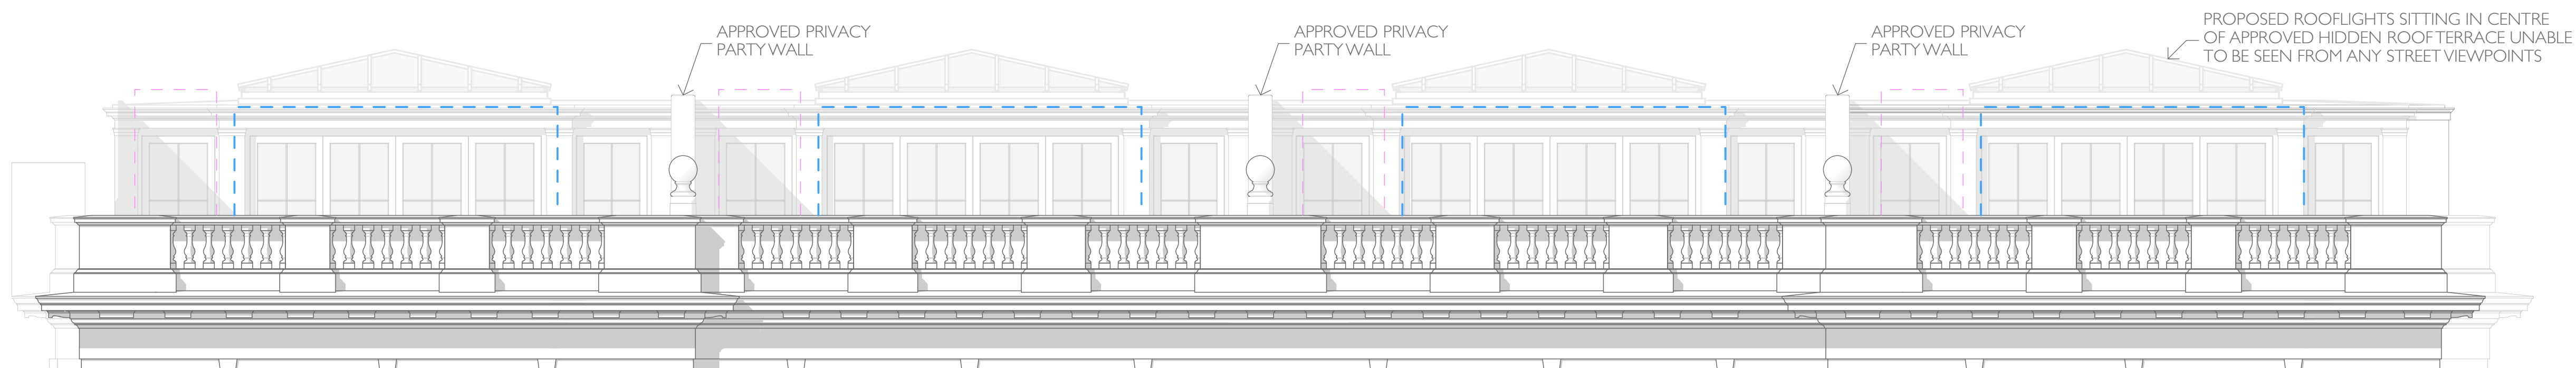

ELEVATION 4 WITHOUT APPROVED PLANTING 1:50



EAST BUILDING ROOF LEVEL - PROPOSED ELEVATIONS 3 AND 4 OF APPROVED HIDDEN PRIVATE ROOF GARDENS, ALL AMENDED TO ENABLE M4(3) COMPLIANCE/DISABLED ACCESS

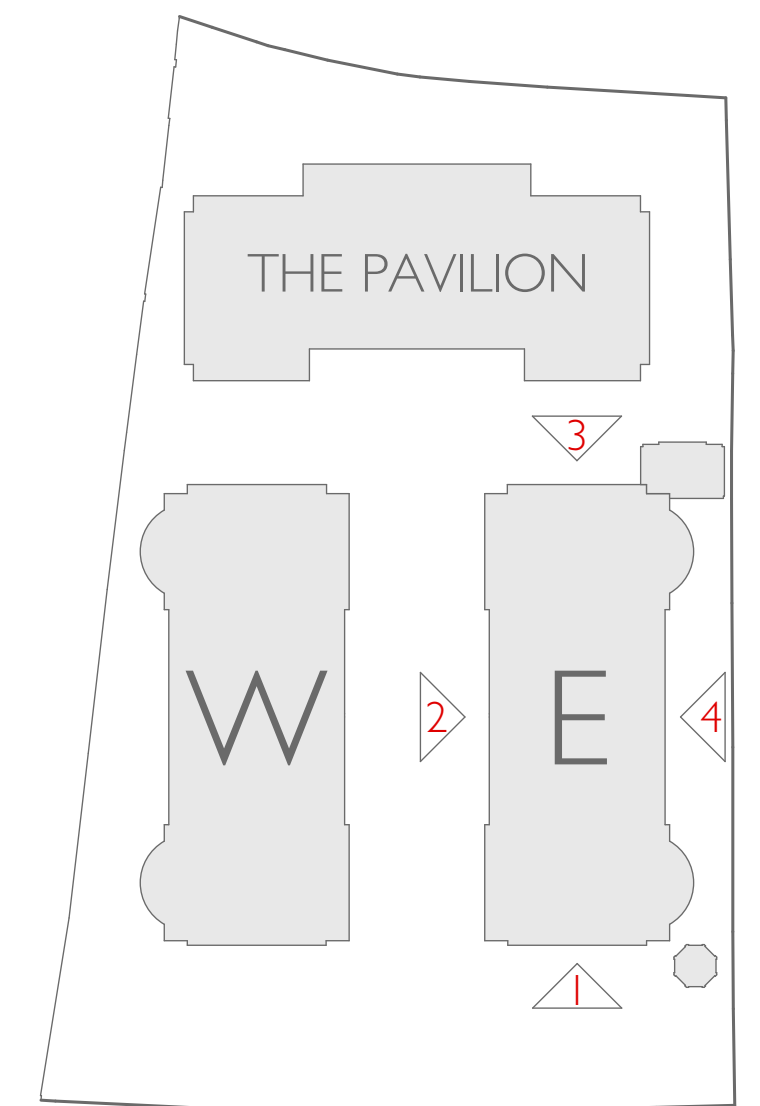

PLANNING

DOMVS
LONDON

WWW.DOMVSLONDON.COM

PROJECT:
AVENUE GARDENS

TITLE:
EAST BUILDING ROOF LEVEL-
PROPOSED ELEVATIONS 3
AND 4 WITH AND WITHOUT
PLANTING

Date: OCTOBER 2024

Scale: 1:50 @ A1

Drawn: SDK

DRAWING NUMBER: 208-513