

KEY


----- APPROVED OVAL STAIR ACCESS

----- APPROVED LIFT ACCESS, MID TERRACE, UNSEEN FROM ANY STREET VIEW



ELEVATION 1 WITH APPROVED PLANTING


0 2 4 6 8 10M

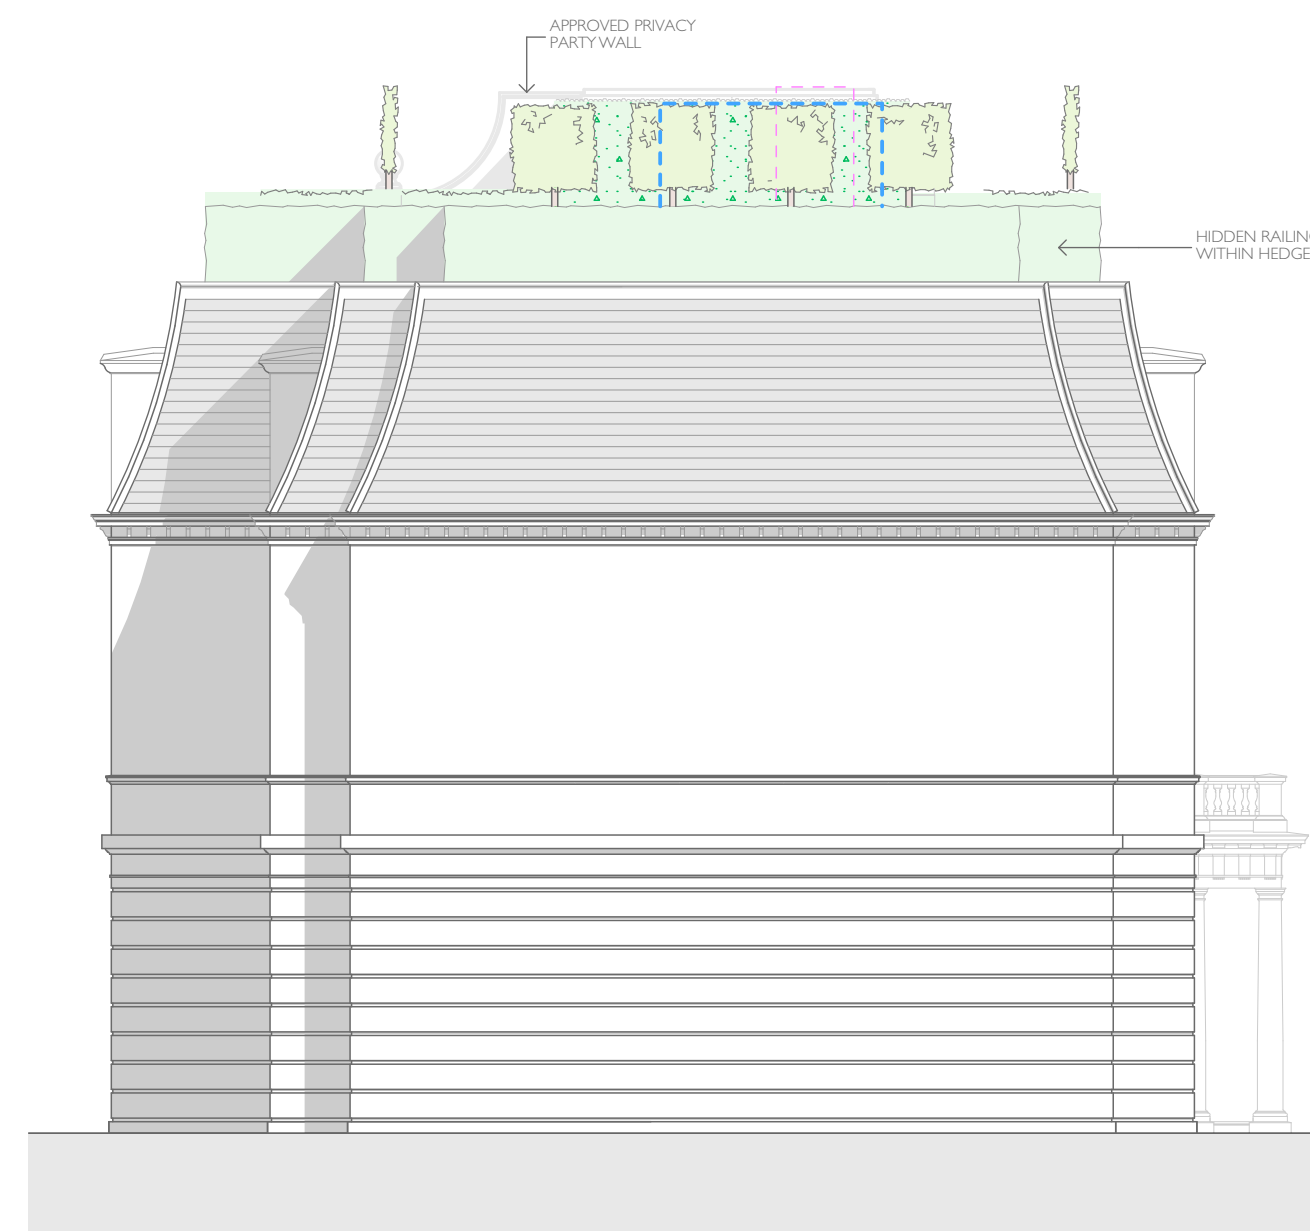

ELEVATION 2 WITH APPROVED PLANTING




ELEVATION 1 WITHOUT APPROVED PLANTING

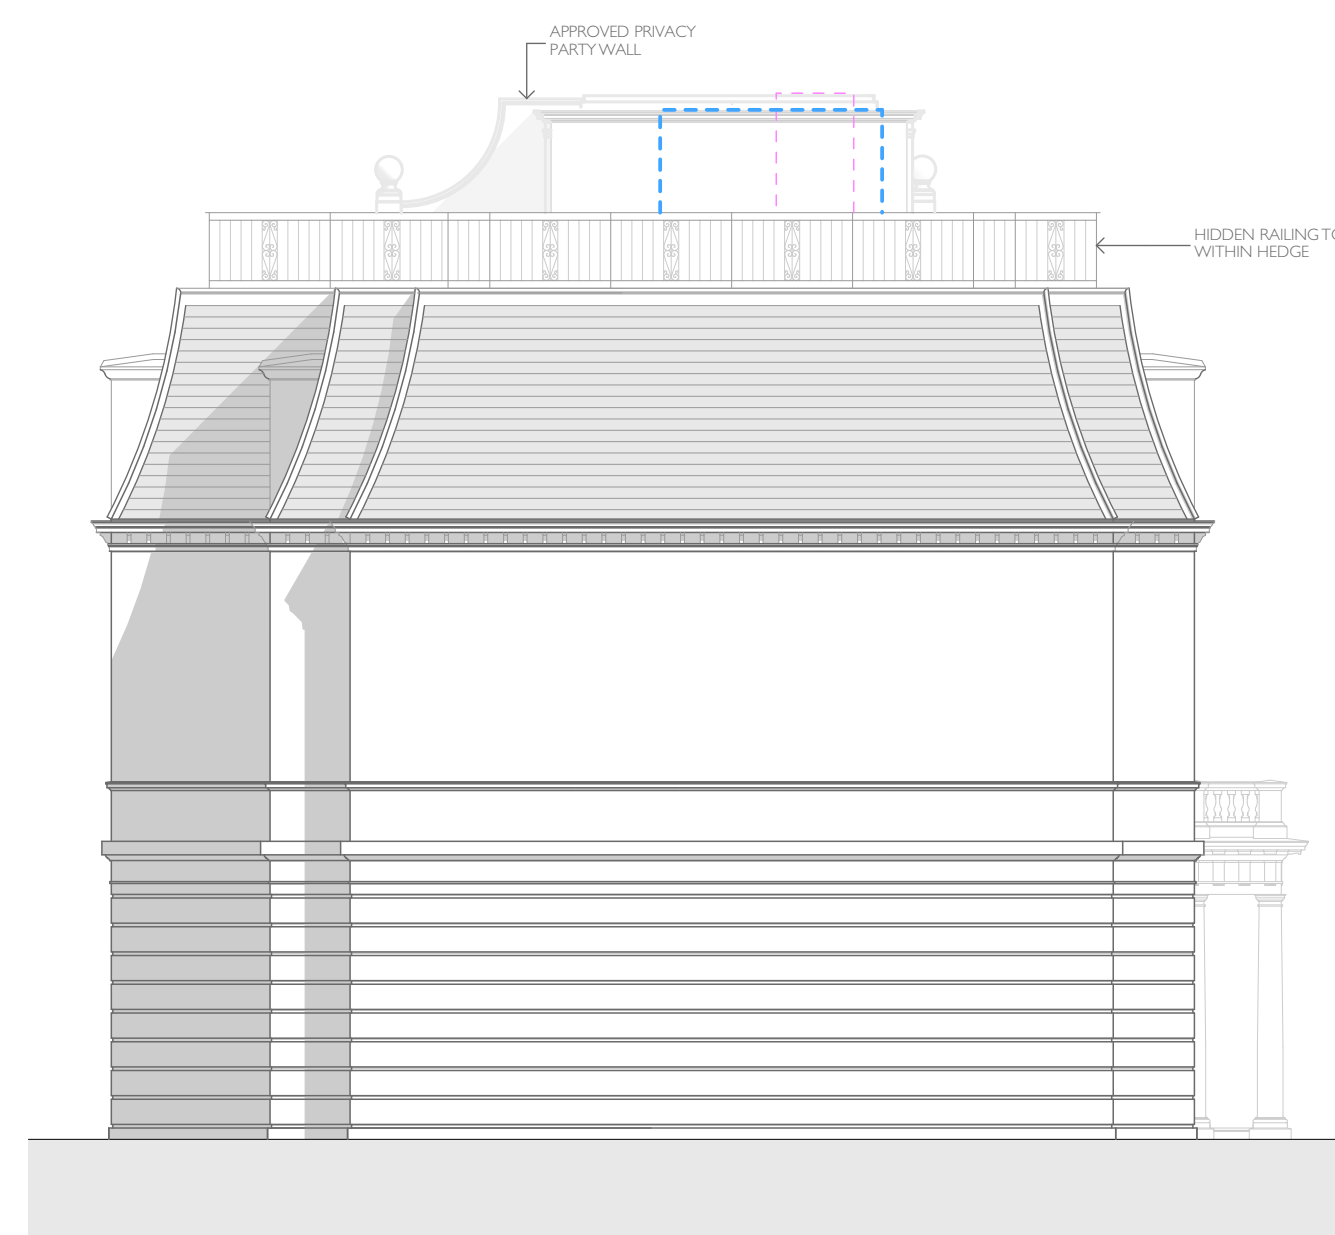

ELEVATION 2 WITHOUT APPROVED PLANTING

THE PAVILION 1:100

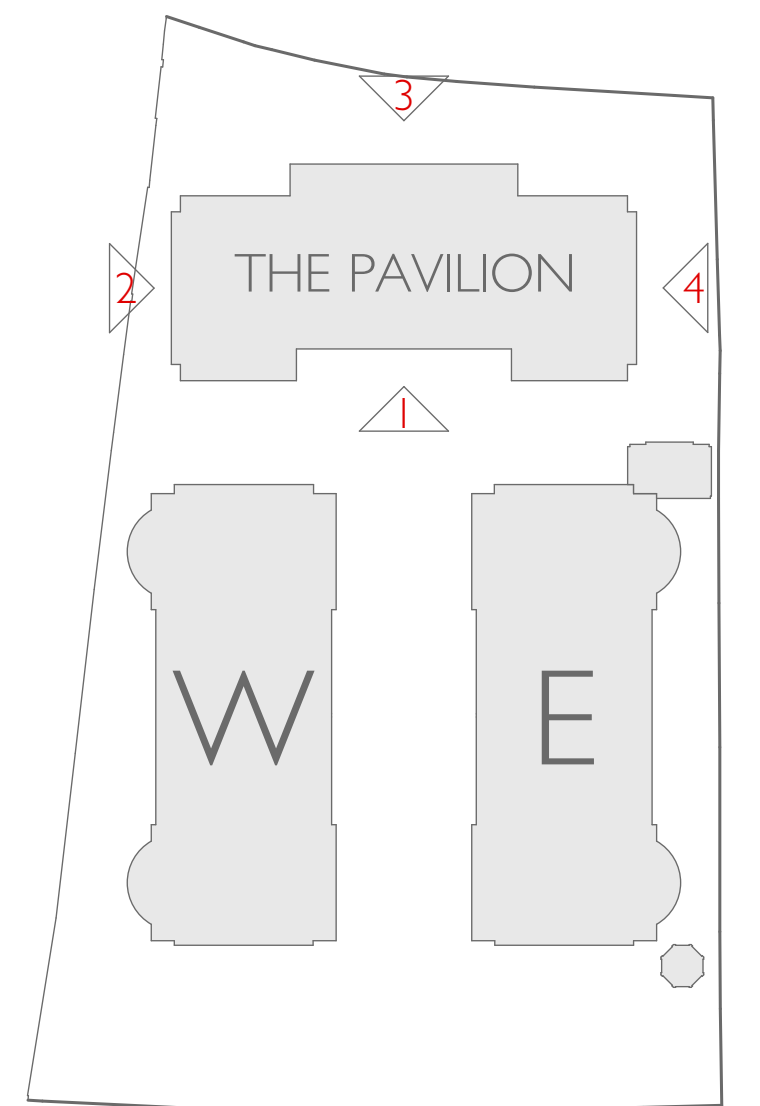

KEY

N



PLANNING

DOMVS  
LONDON

[WWW.DOMVSLONDON.COM](http://WWW.DOMVSLONDON.COM)

**PROJECT:**  
AVENUE GARDENS

**TITLE:**  
PAVILION PROPOSED  
ELEVATIONS 1 AND 2 -  
WITH AND WITHOUT  
PLANTING

Date: OCTOBER 2024

Scale: 1:100 @ A1 Drawn: SDK

DRAWING NUMBER: 208-520