


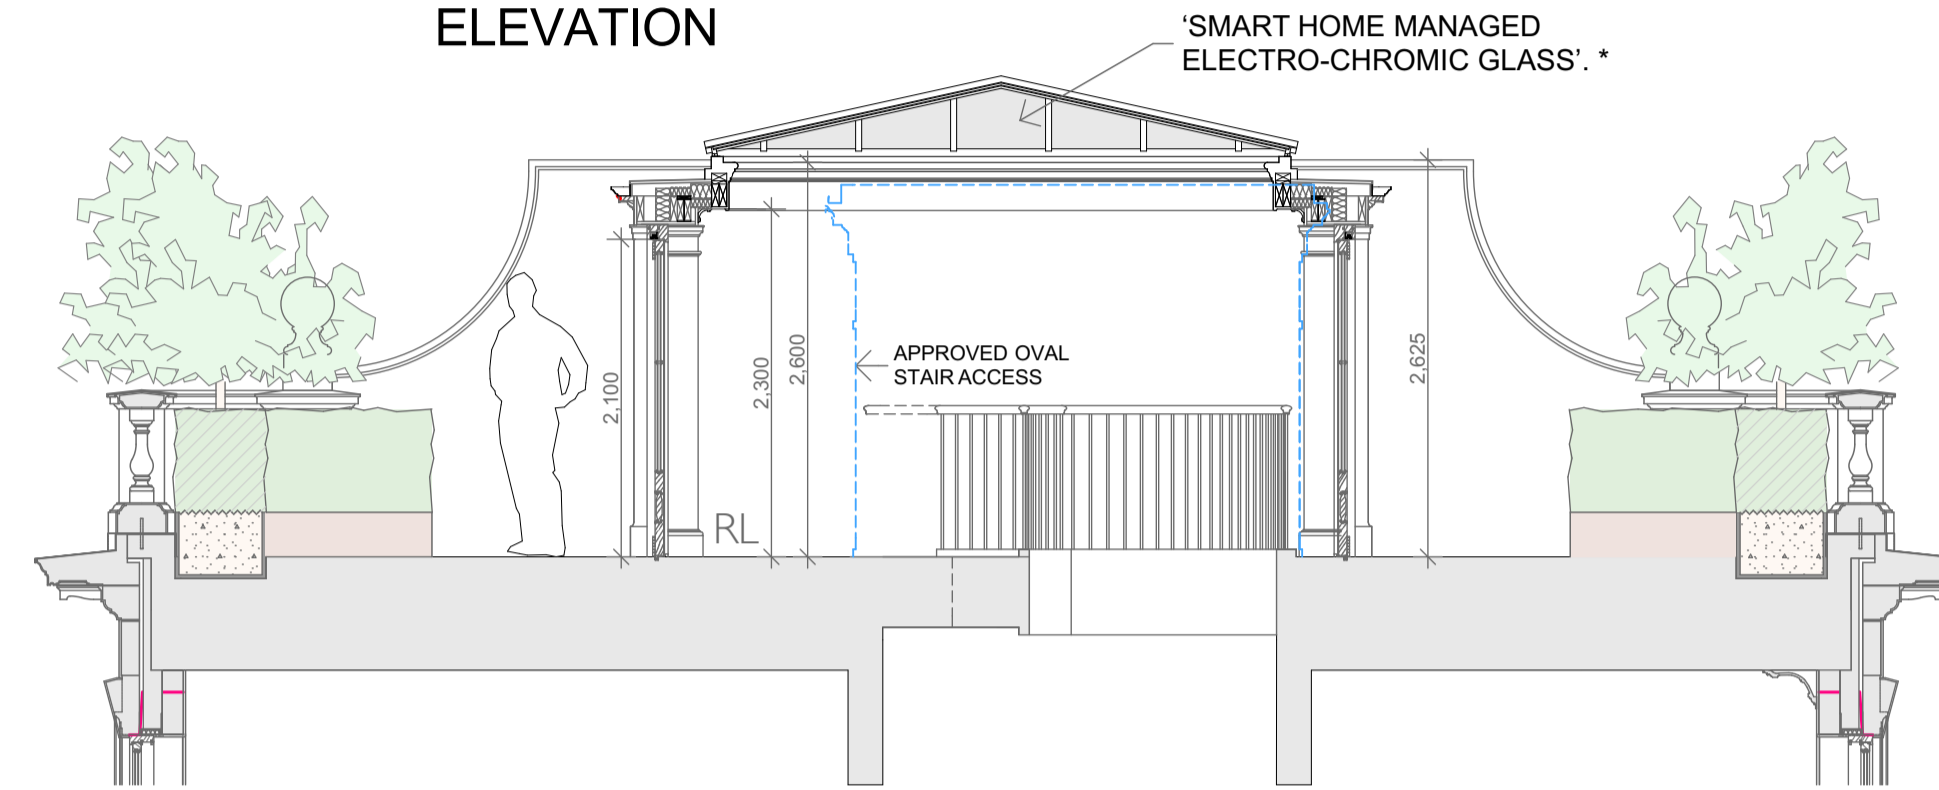


ELEVATION




SECTION A - A

* 'SMART HOME MANAGED ELECTRO-CHROMIC GLASS' - ALLOWS WINTER SOLAR GAIN TO AUGMENT HEATING, BUT ADMITS ONLY 4% OF SUMMER INFRA RED RADIATION INTO INTERNAL SPACES.

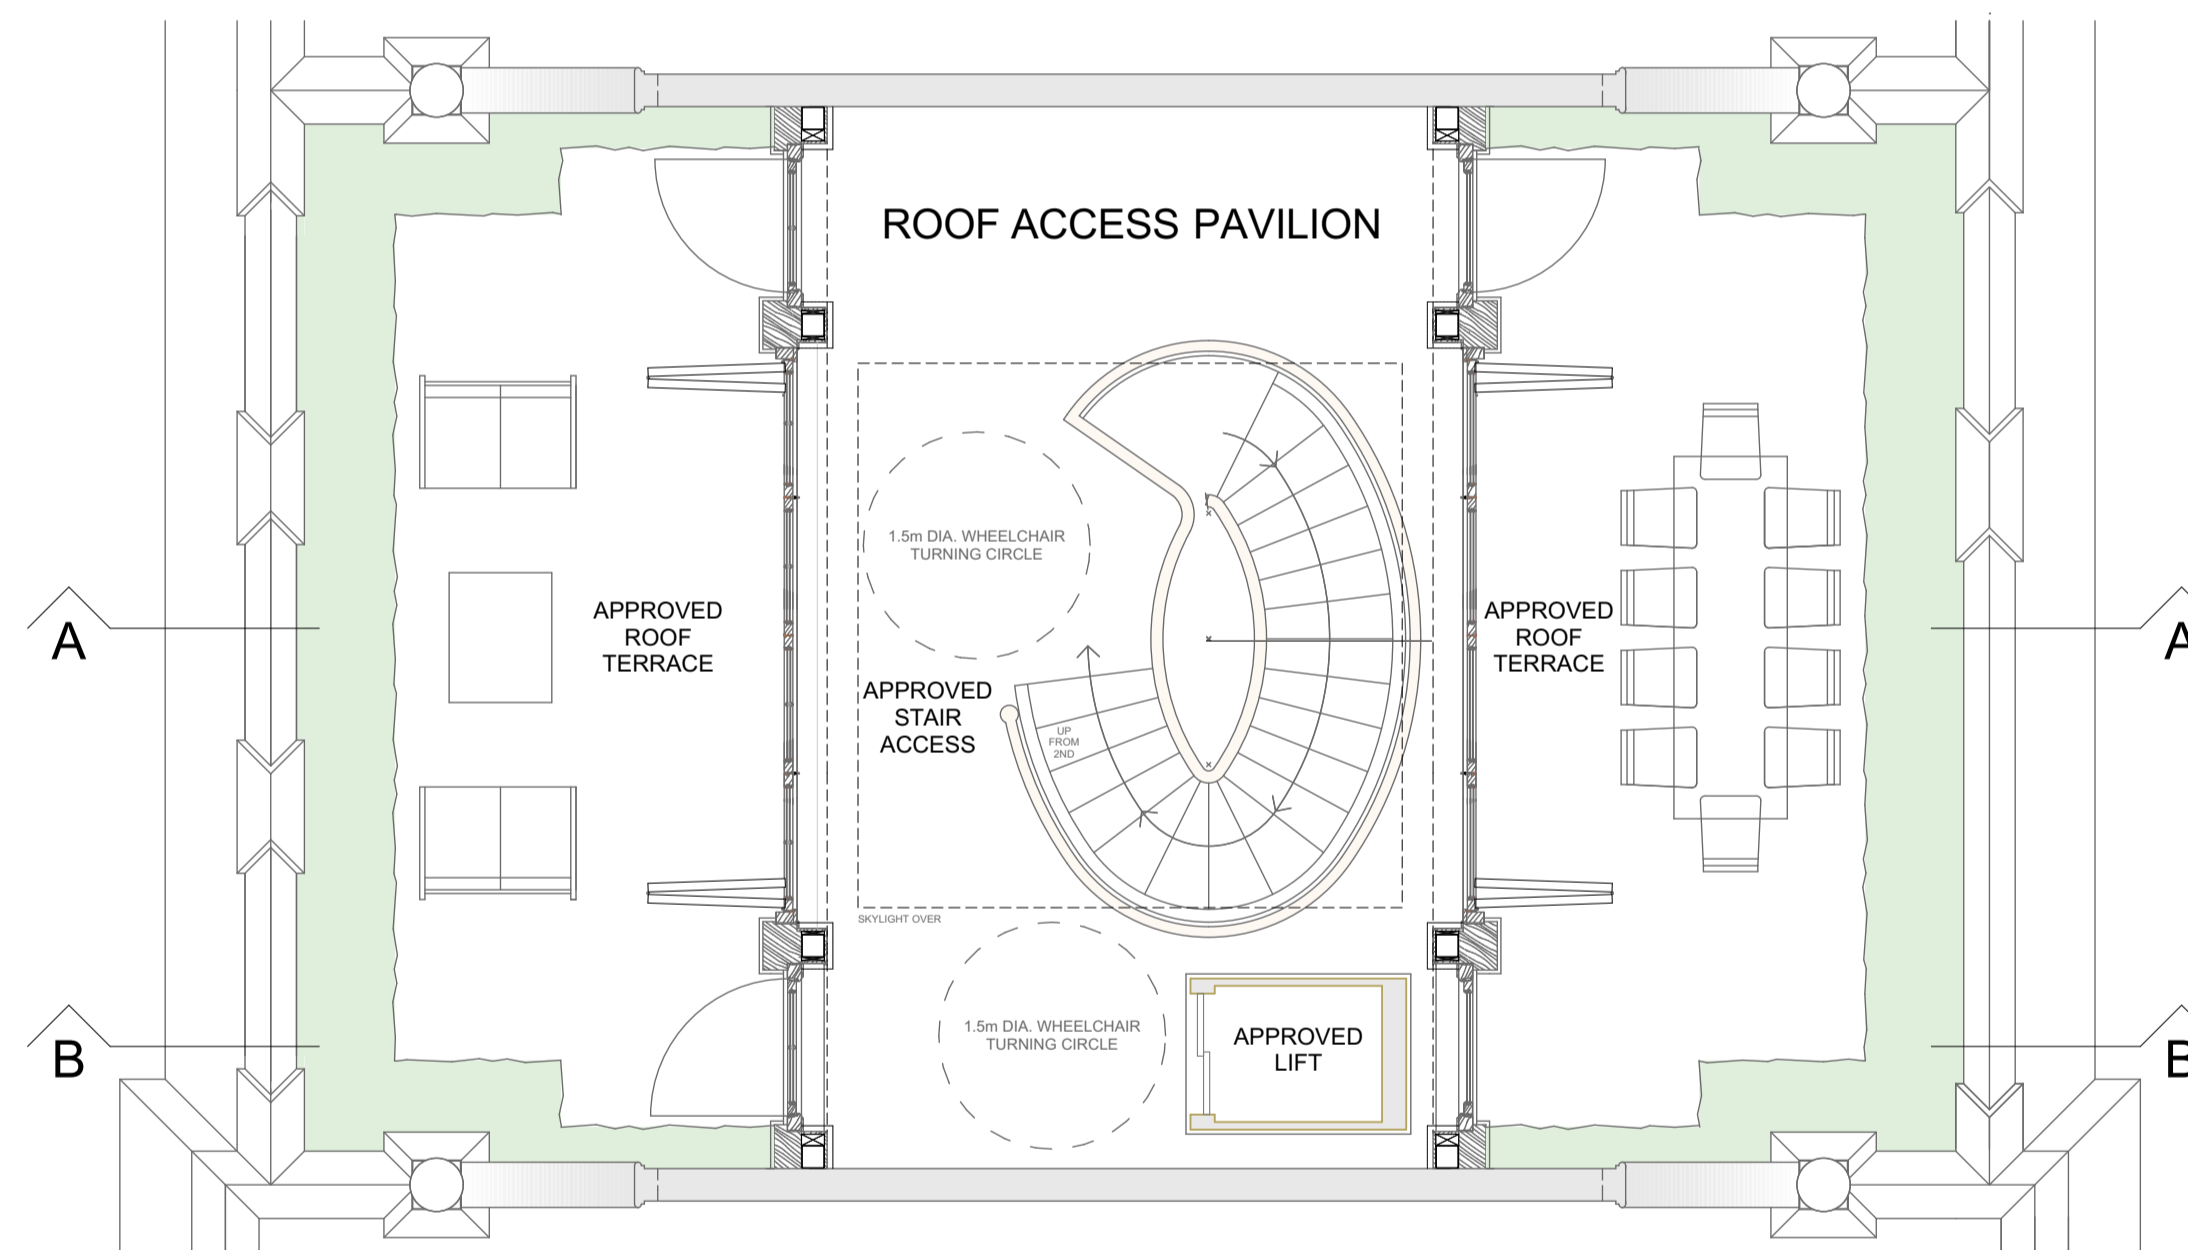

PLAN

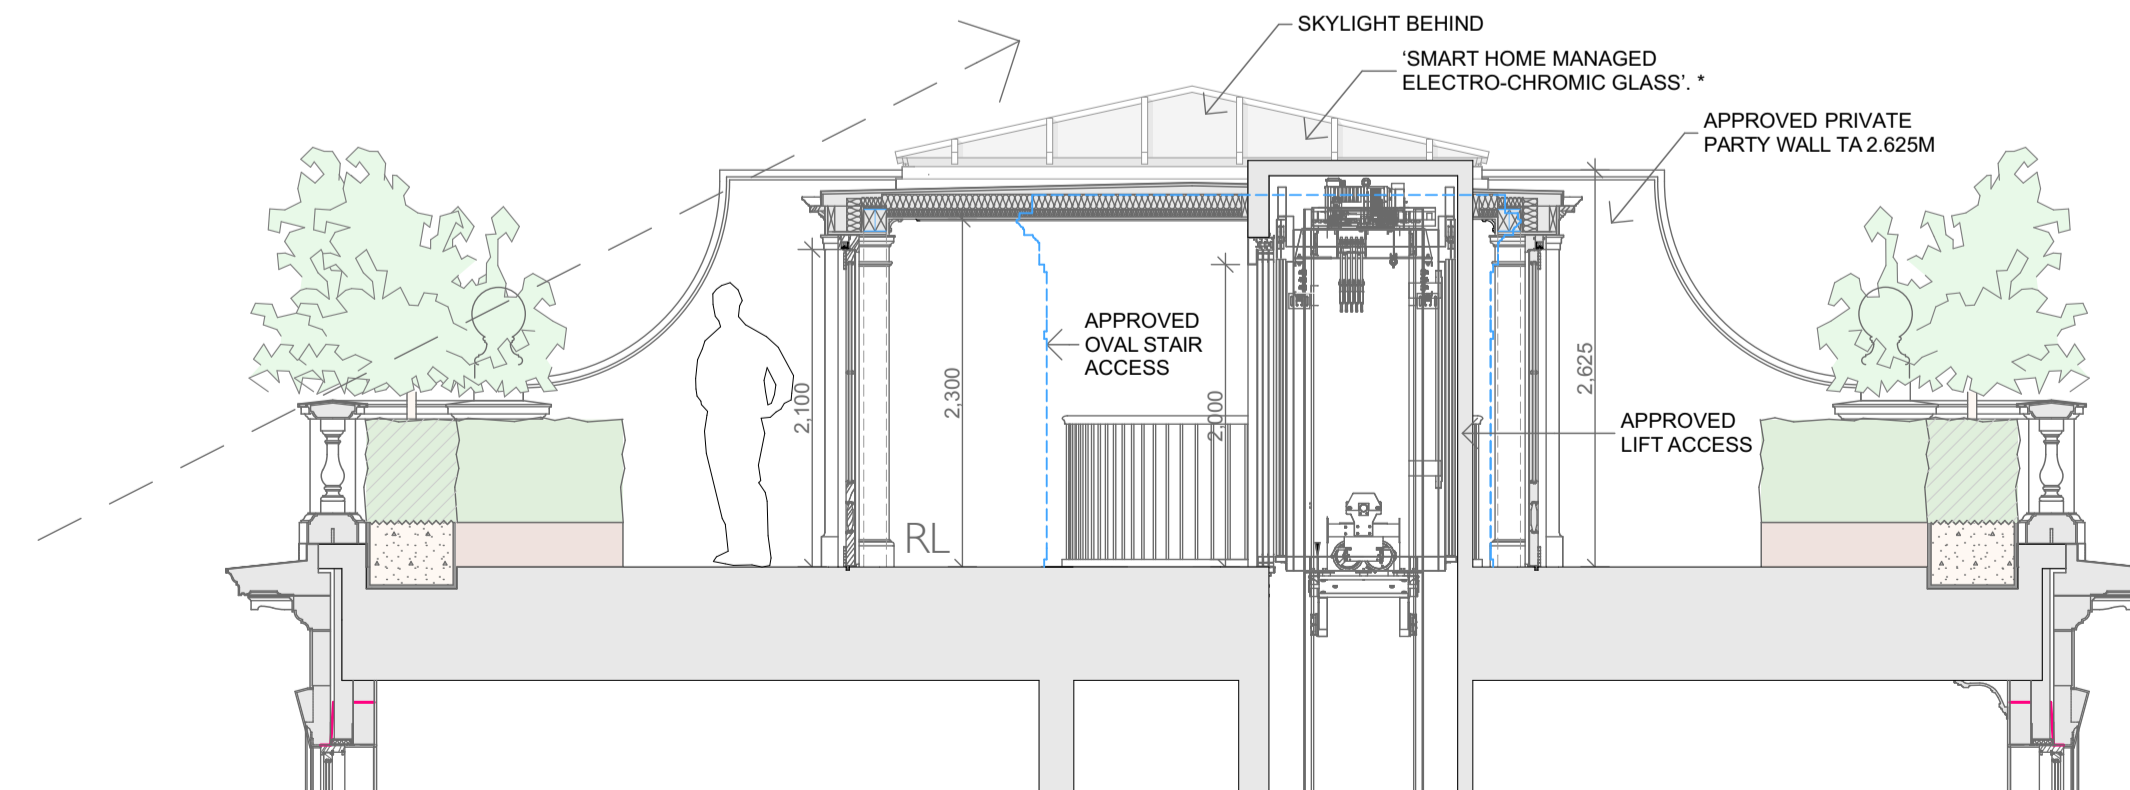

SECTION B - B THROUGH LIFT



REV A 23/07/2024 LIFT SECTION PROVIDED
REV B 24/07/2024 ANNOTATIONS ADDED

PLANNING

DOMVS
LONDON

WWW.DOMVSLONDON.COM

PROJECT:
AVENUE GARDENS

TITLE:
PROPOSED HIDDEN ROOF
TERRACE ACCESS

Date: OCTOBER 2024

Scale: 1:50 @ A1 Drawn: SDK

DRAWING NUMBER: 208-286B

PROPOSED HIDDEN DISABILITY ACCESS COMBINING APPROVED STAIR/LIFT ACCESS 1:100