





Drawing must not be reissued, loaned or copied without the written consent of BeforeBricks. All errors, omissions, discrepancies should be reported to BeforeBricks immediately. All dimensions to be checked before site fabrication by the contractor, his sub-contractor or supplier. Any deviation from the drawing to be reported to BeforeBricks immediately. This drawing is not intended for purposes of construction.

Notes:





 

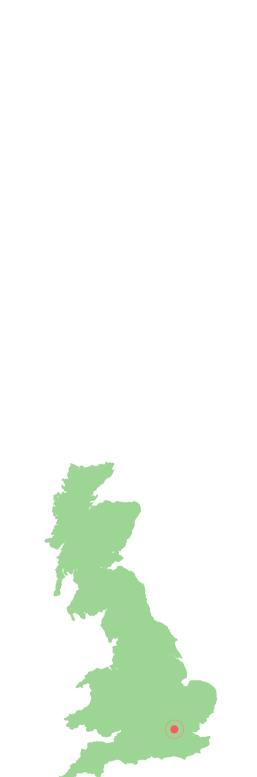

BeforeBricks

020 4586 8996 hello@beforebricks.com https://www.beforebricks.com/

3rd Floor, 86-90 Paul St. London EC2A 4NE

Client: Olivia Fitz-Poole

Site: 36 Cressfield Close, London, NW5 4BW

Project description: Ground floor open plan remodelling.

Title: Existing and Proposed Block Plans

Drawing Status: **PERMITTED DEVELOPMENT**

Date: 13/01/2025 Drawn by: TR Scale: 1:500 at A1 Checked by:

0

______10 20m

Northpoint for drawings No/s 1,2:

 $(\begin{tabular}{c} \begin{tabular}{c} \end{tabular}$

Drawing No/s: 1,2