



This drawing and designs within are the intellectual property of Arthur J Ferryman & Associates Ltd who own the copyright on all original works shown. This drawing may not be copied, in part or whole, issued or distributed without written consent of Arthur J Ferryman & Associates Ltd.

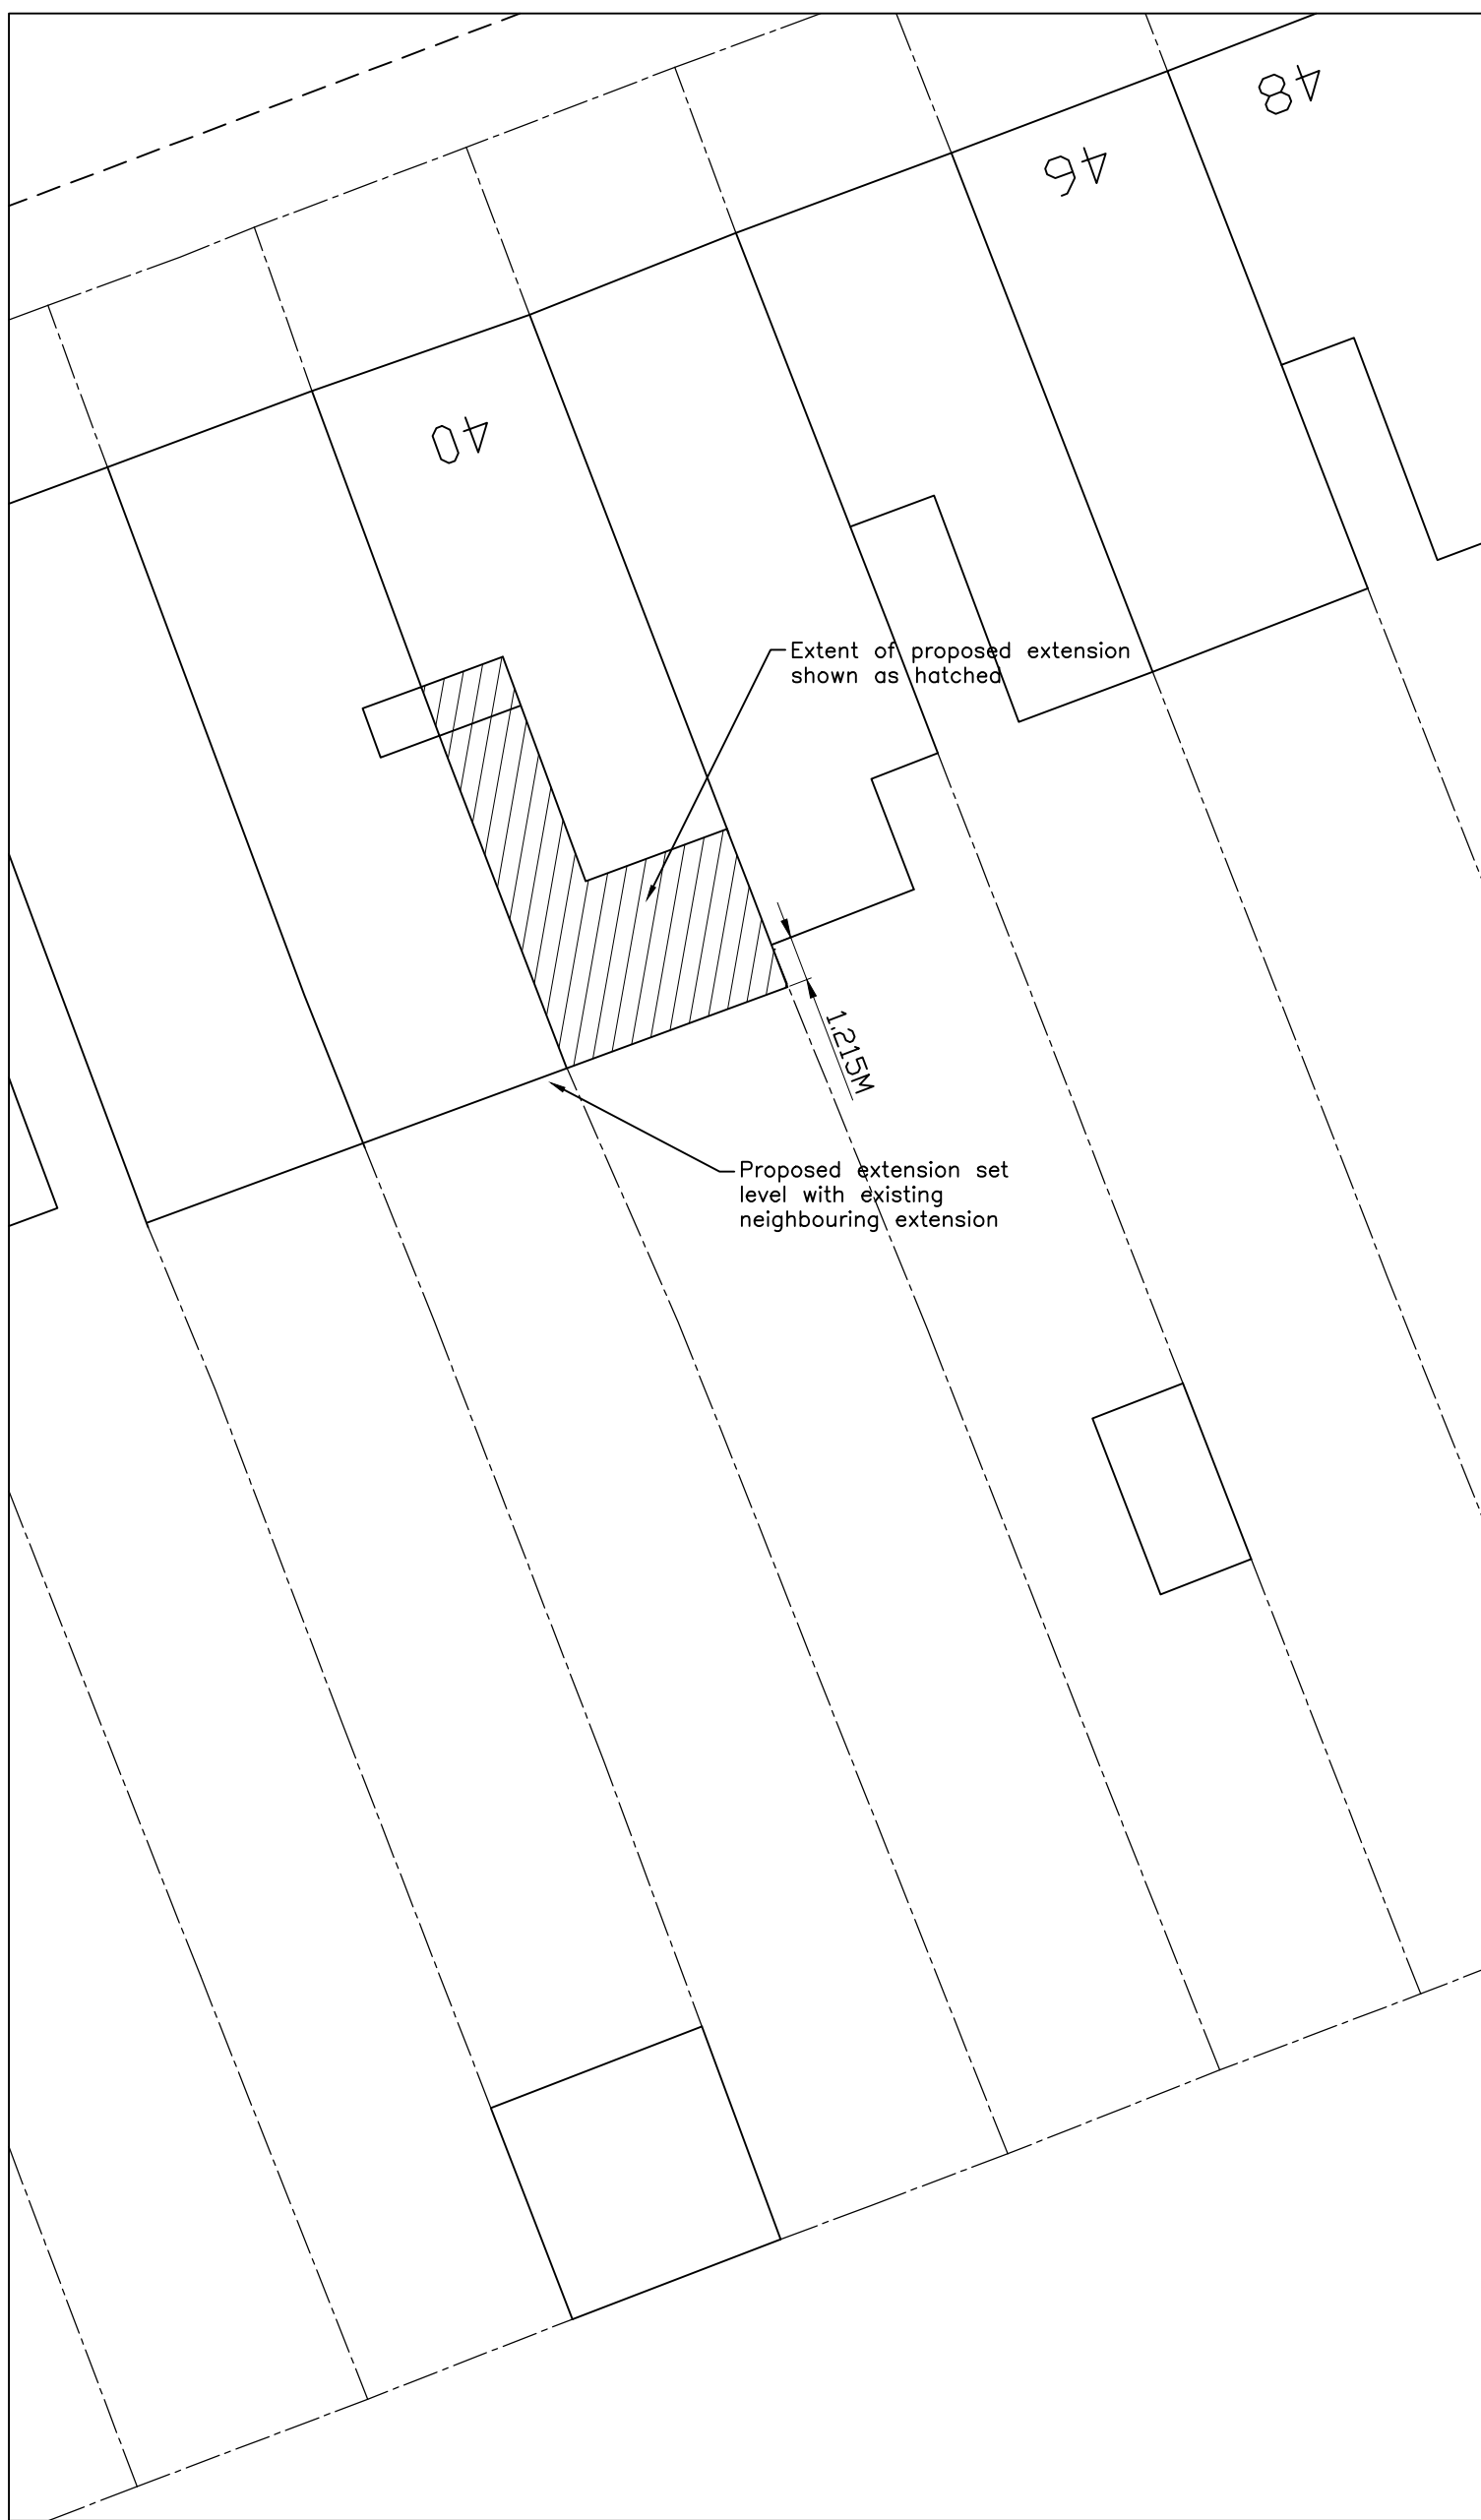

BLOCK PLAN
(1:200)

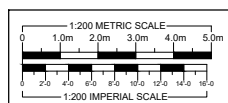

REVISIONS		DATE
ARTHUR J. FERRYMAN & ASSOCIATES ARCHITECTURAL CONSULTANTS • SURVEYORS 128 HIGH STREET • BUSHEY • HERTS • WD23 3DE Tel: 020 8950 0508 Email: office@ajferryman.co.uk		
TITLE		
BLOCK PLAN		
ADDRESS		
Ground Floor Flat 40 Gondar Gardens London NW6 1HG		
CLIENT		
Mica Assets Ltd		
SCALE	DRAWN	DATE
AS SHOWN@A3	BMc	01/25
DRAWING		REV.
224146/03		