



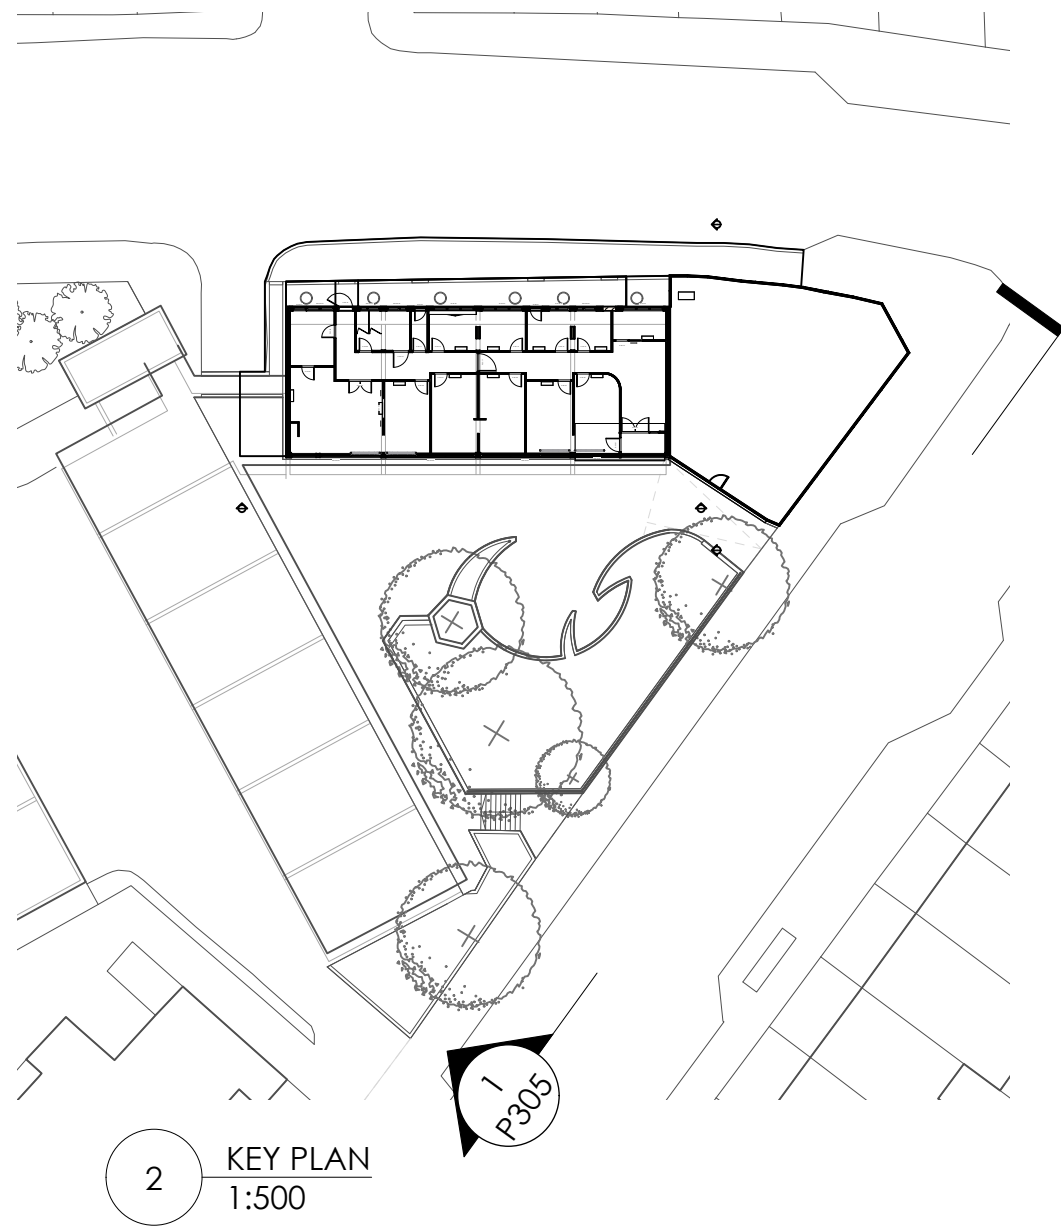

1 EXISTING SITE ELEVATION A
1:50

0 1000 2000 3000 4000 5000 mm

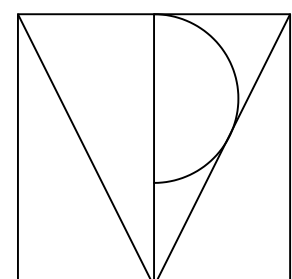

TPM Studio
Canonbury Yard
New North Road
London N1 7BJ

+44 (0) 20 3773 3374
info@tpm-studio.co.uk
www.tpm-studio.co.uk

LEGEND:
EXISTING BRICK
EXISTING TREES
EXISTING RAILINGS
EXISTING LAMP POSTS

1
2
3
4

REVISION NOTES:
0 22/01/2025 ISSUED FOR PLANNING

GENERAL NOTES:
1. ALL DIMENSIONS IN MM UNLESS OTHERWISE STATED
2. ALL DIMENSIONS TO BE CHECKED ON SITE BY THE CONTRACTOR
3. TO BE READ IN CONJUNCTION WITH RELEVANT CONTRACT DRAWINGS
4. TO BE READ IN CONJUNCTION WITH RELEVANT ENGINEERS DRAWINGS
5. REPORT ANY ERRORS, OMISSIONS AND DISCREPANCIES TO THE ARCHITECT

Project Title: 27-30 CHERITON, CAMDEN
Project Ref: 1170
Status: PLANNING
Scale: 1:500 / 1:50 / A1
Sheet Title: EXISTING STREET ELEVATION A
Sheet Ref: P305 / 0