




04  
PROPOSED GROUND FLOOR PLAN  
1:100  
Total internal gross ground floor area = 72.44 m2

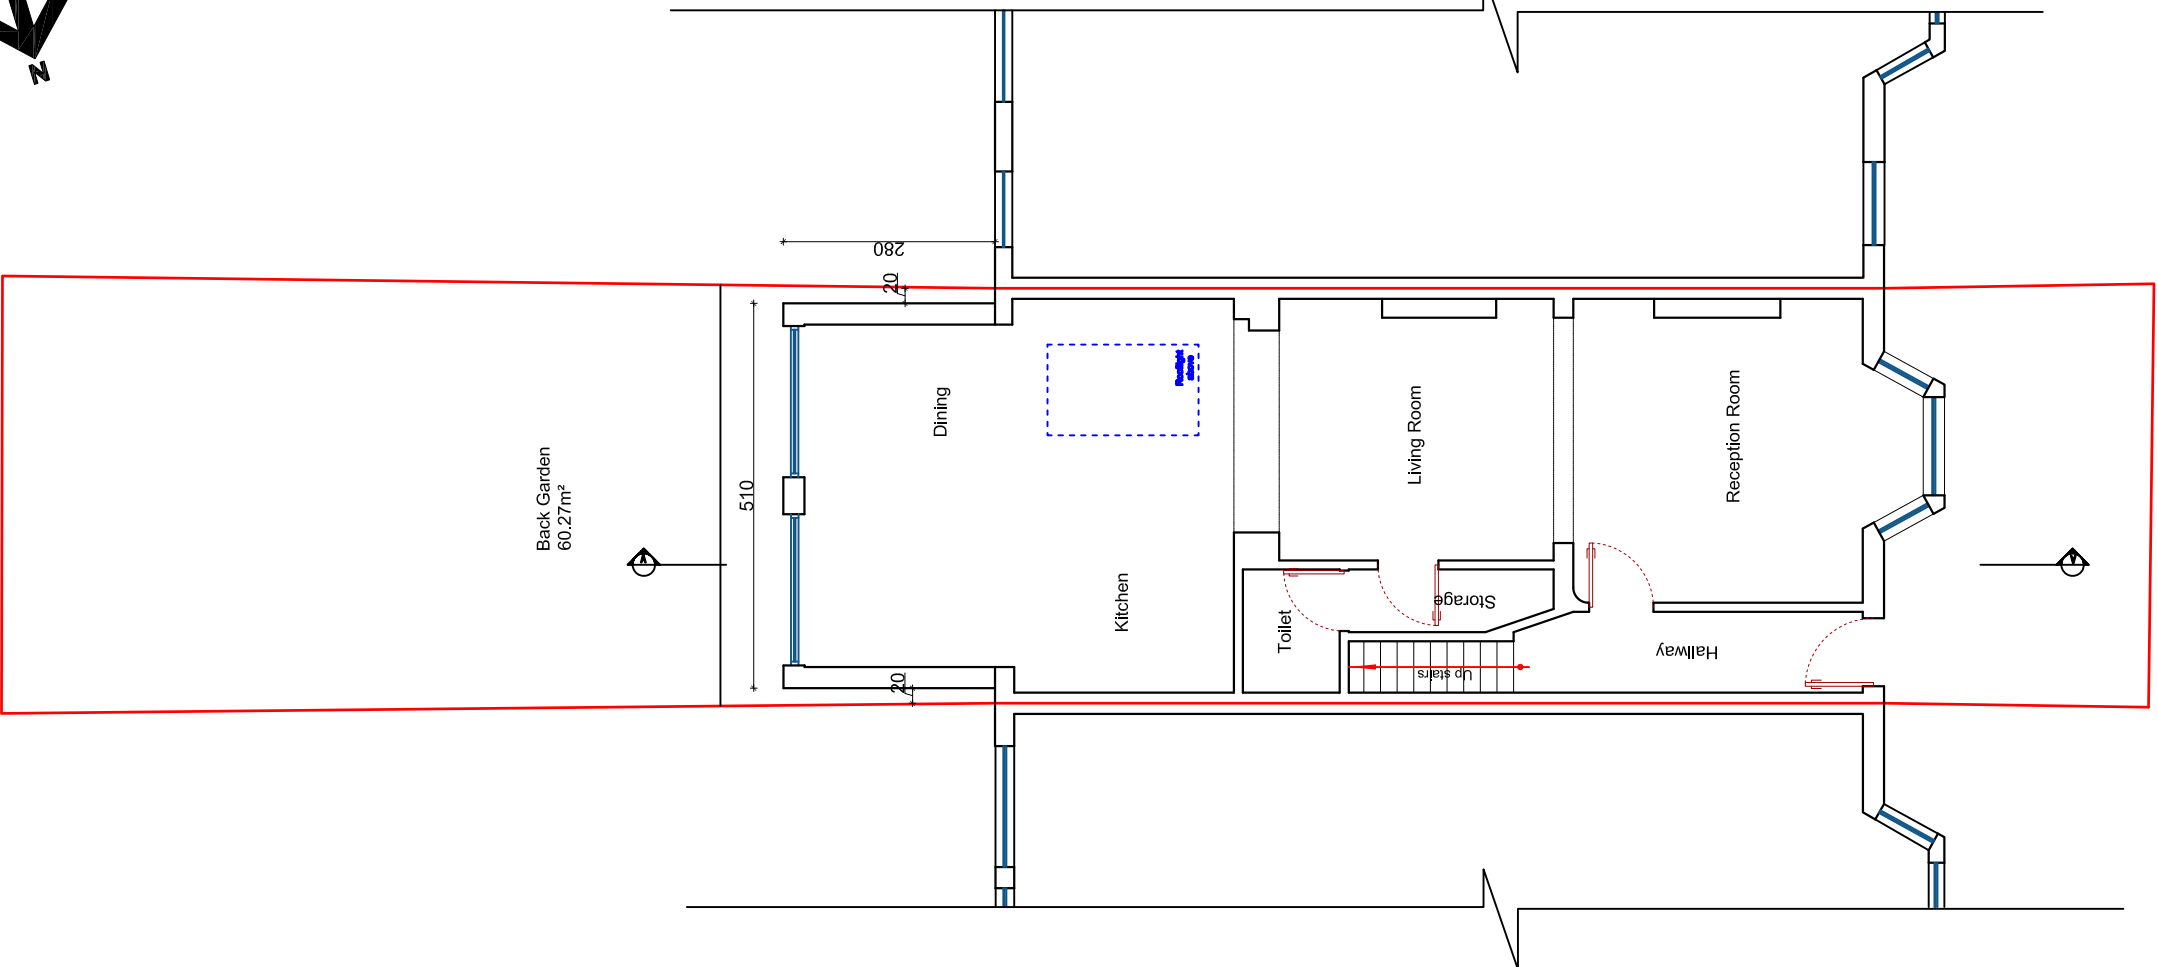


04  
PROPOSED FIRST FLOOR PLAN  
1:100  
Total internal gross first floor area = 49 m2

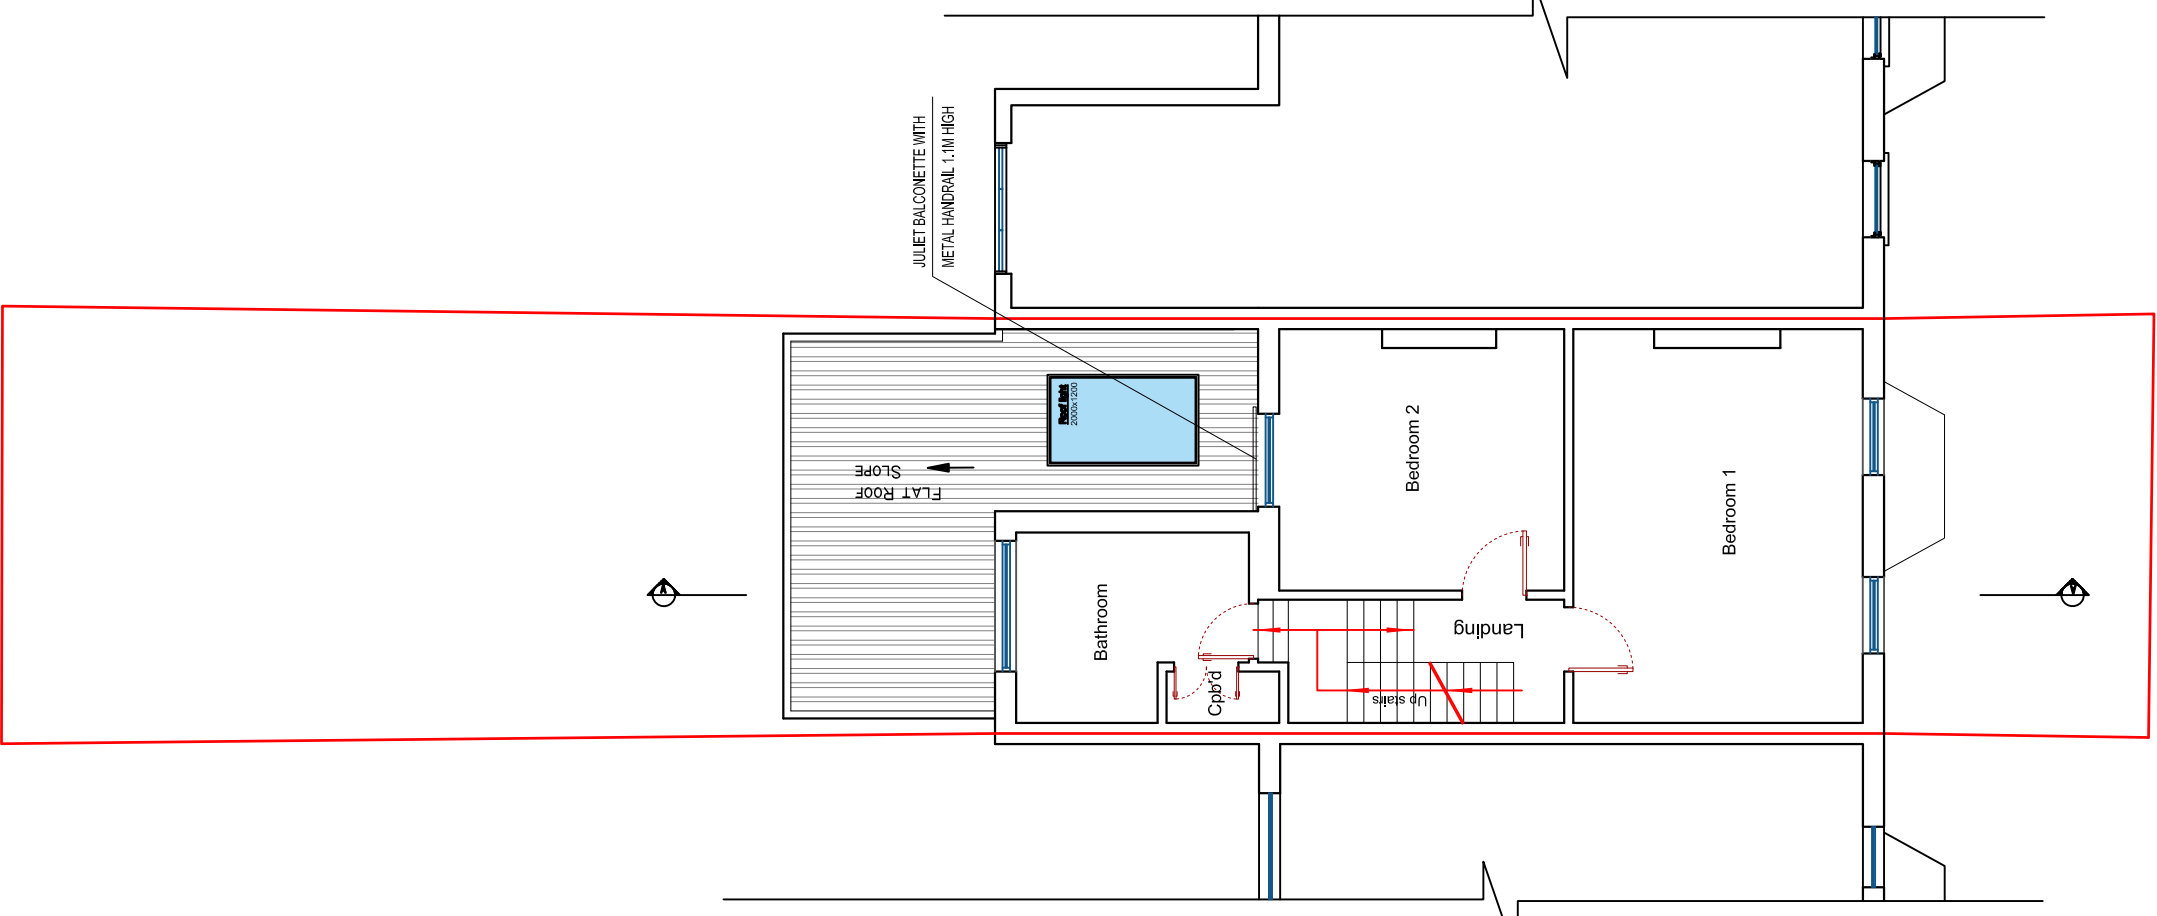


04  
PROPOSED SECOND FLOOR PLAN  
1:100  
Total internal gross first floor area = 40.22 m2

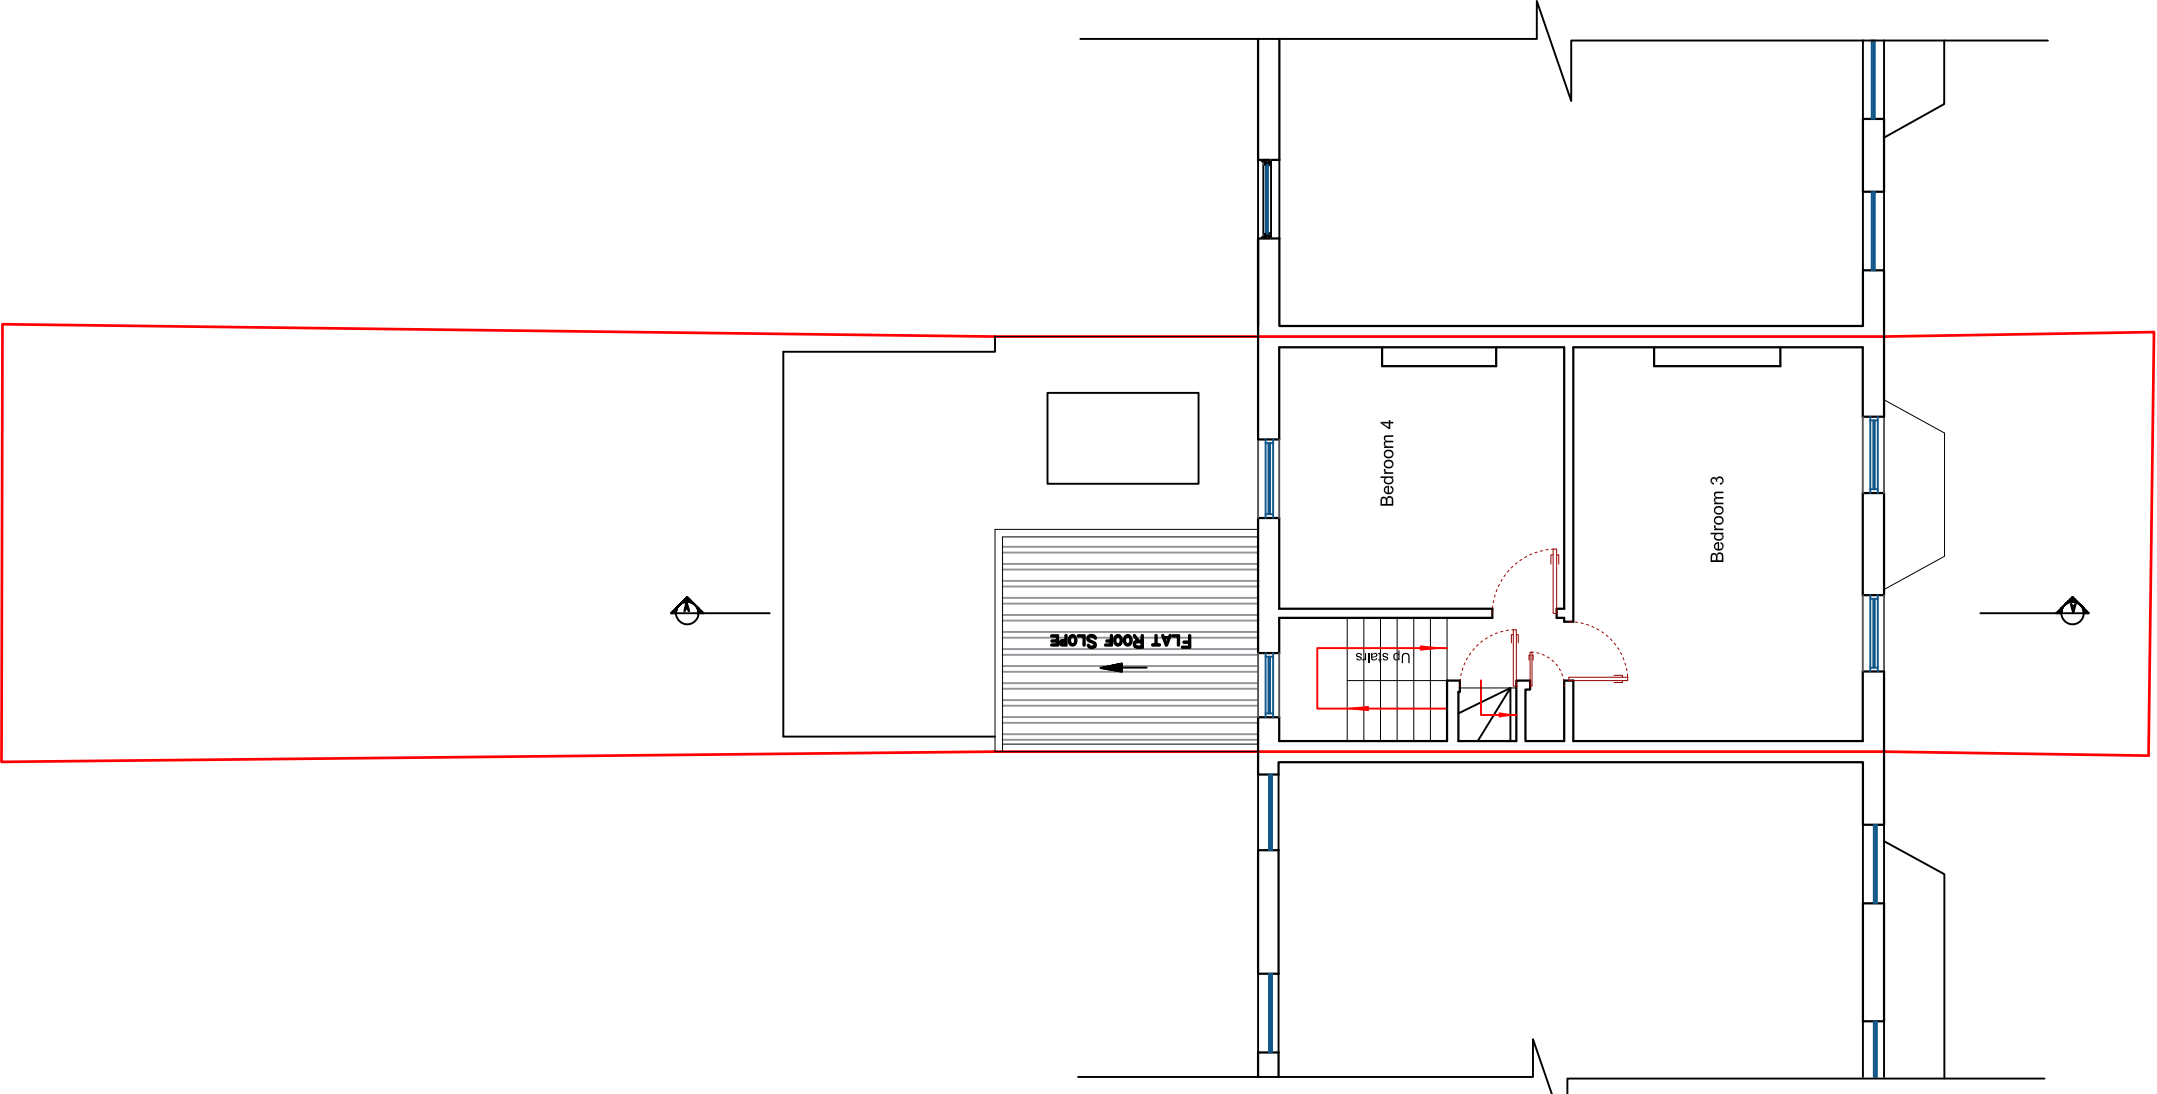

04  
PROPOSED LOFT FLOOR PLAN  
1:100  
Total internal gross ground floor area = 21.88 m2

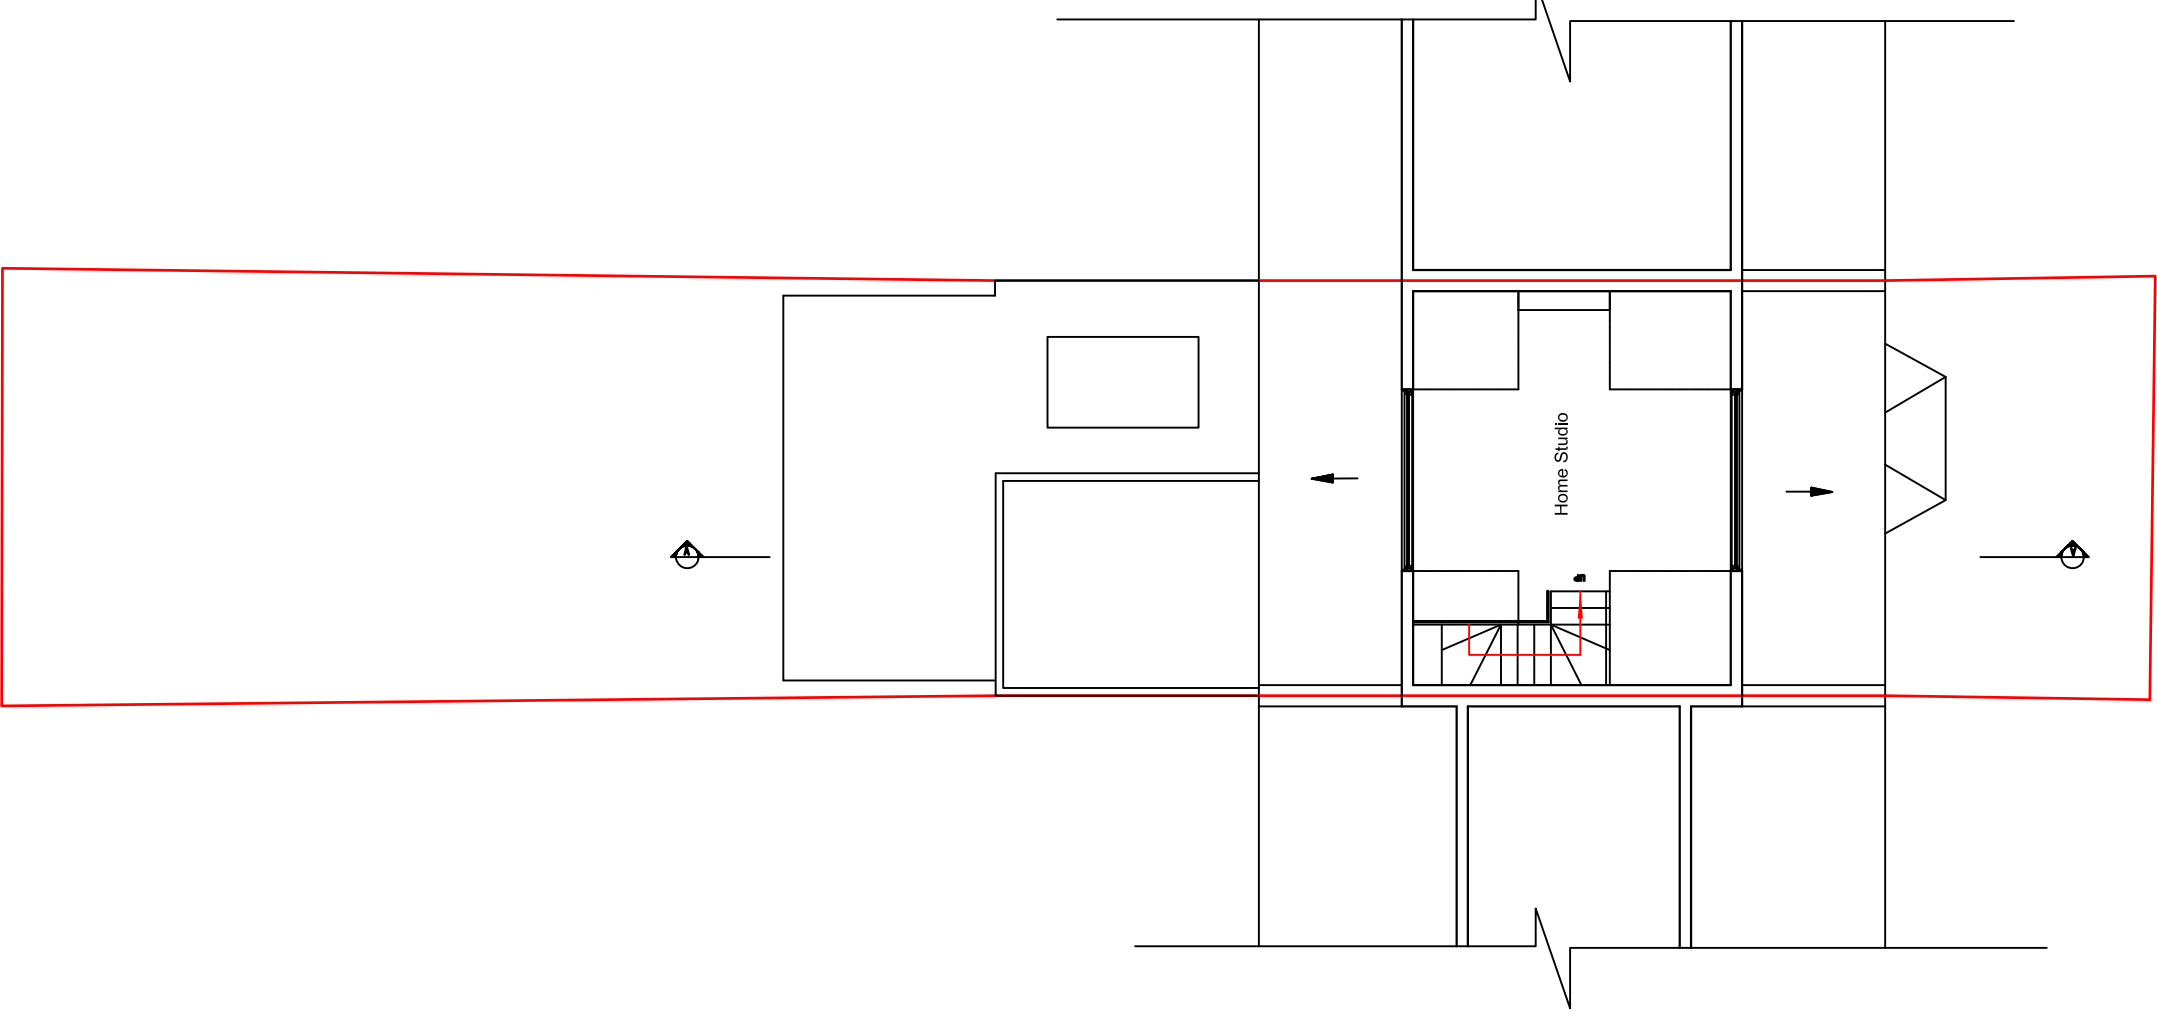


04  
PROPOSED ROOF PLAN  
1:100

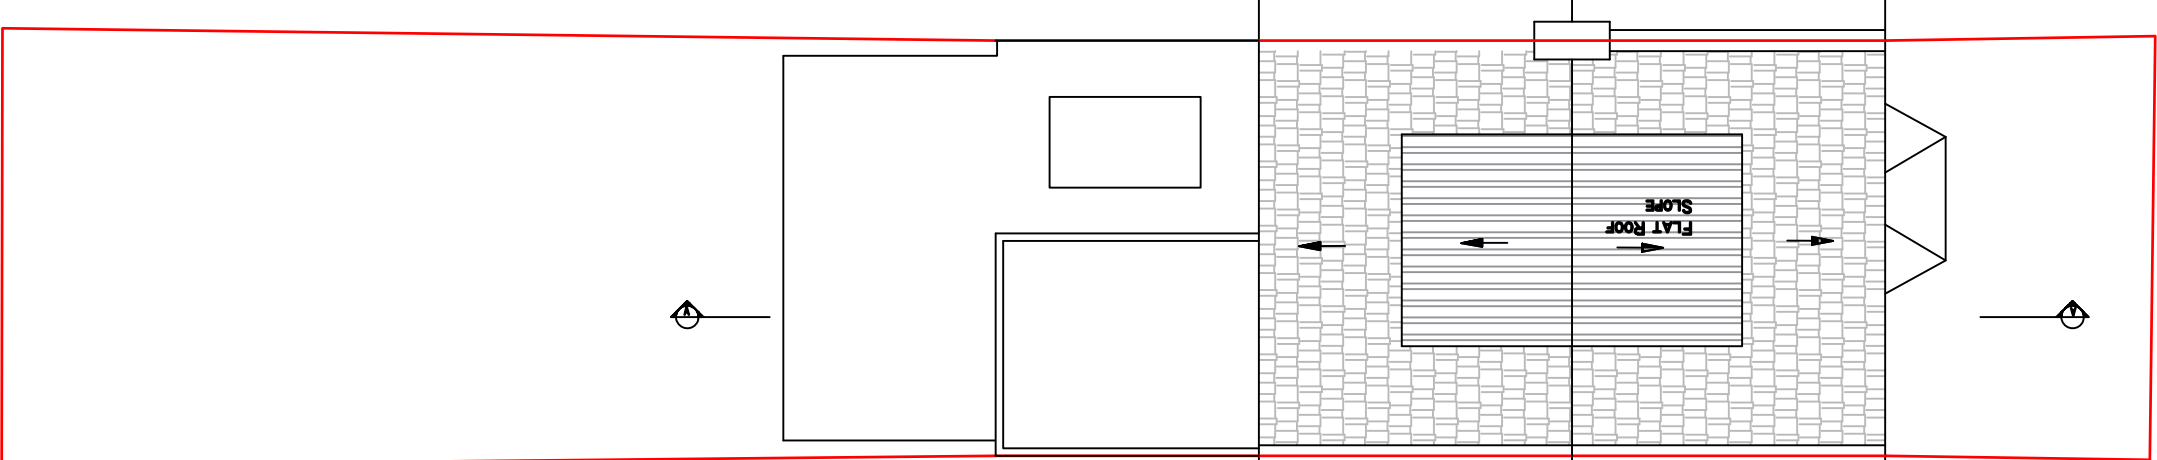


10 0 10 20 50 100mm NATURAL SCALE



04  
PROPOSED FRONT ELEVATION  
1:100

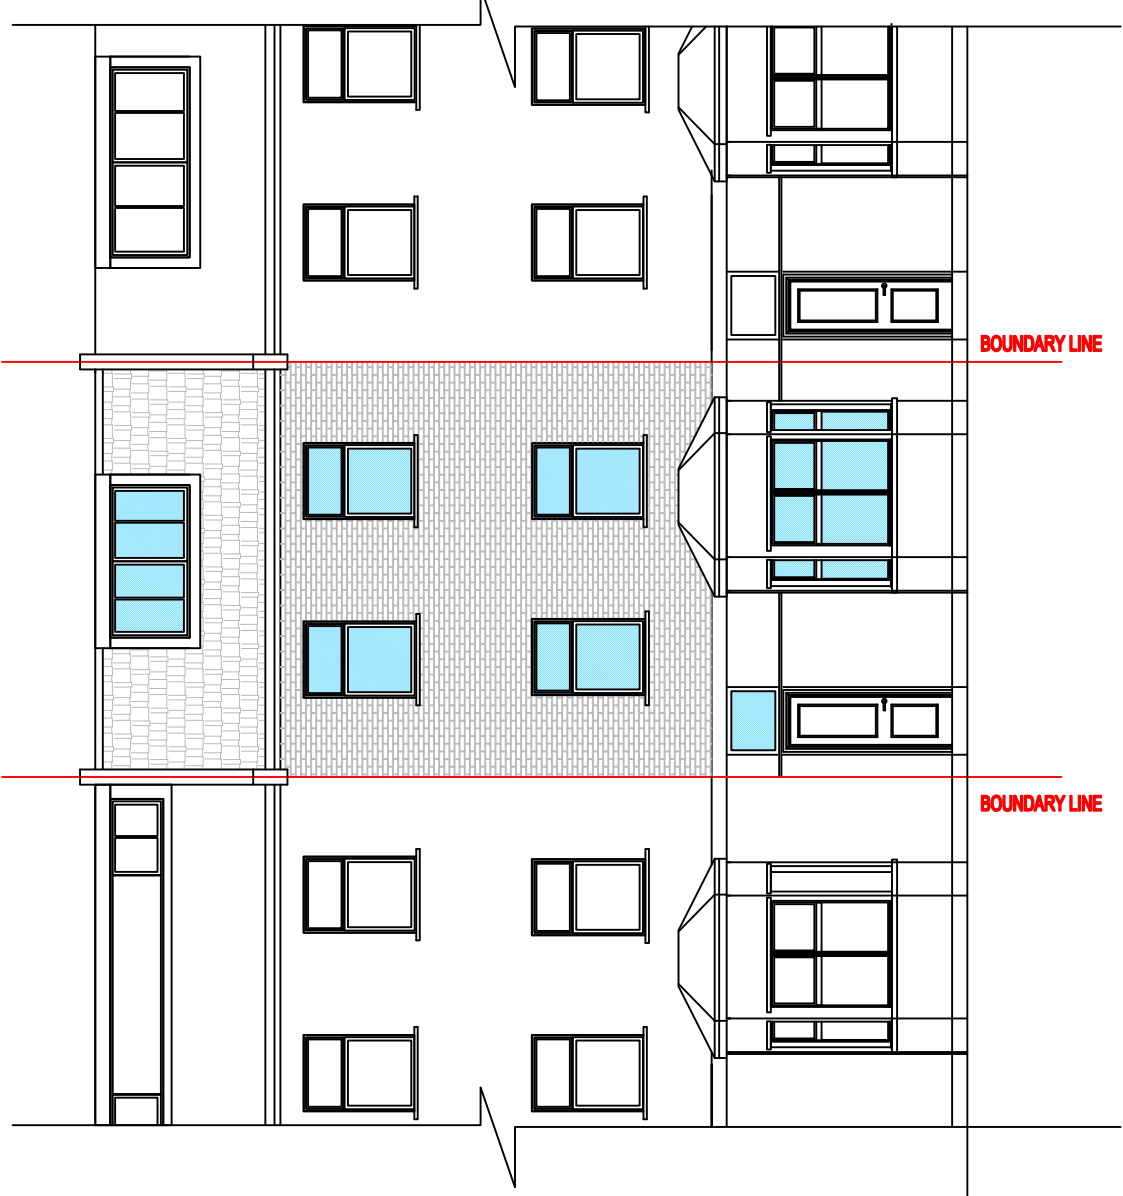

04  
PROPOSED REAR ELEVATION  
1:100

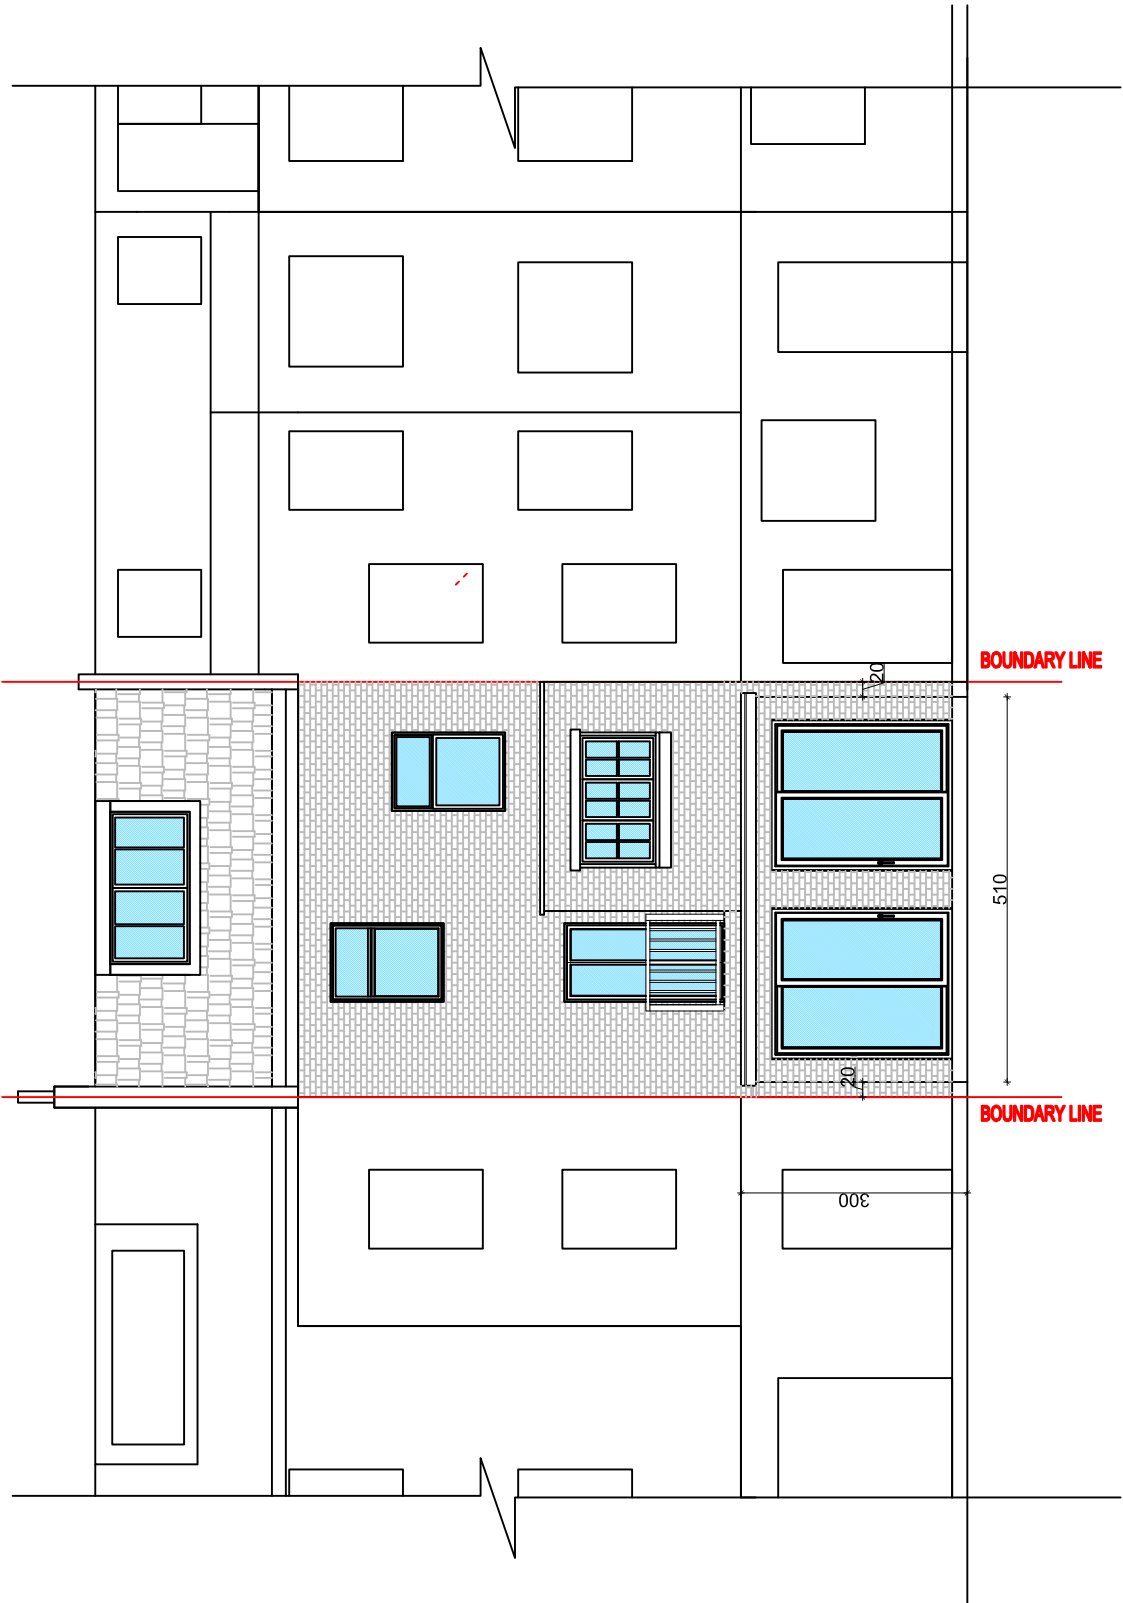

04  
PROPOSED SECTION A-A  
1:100

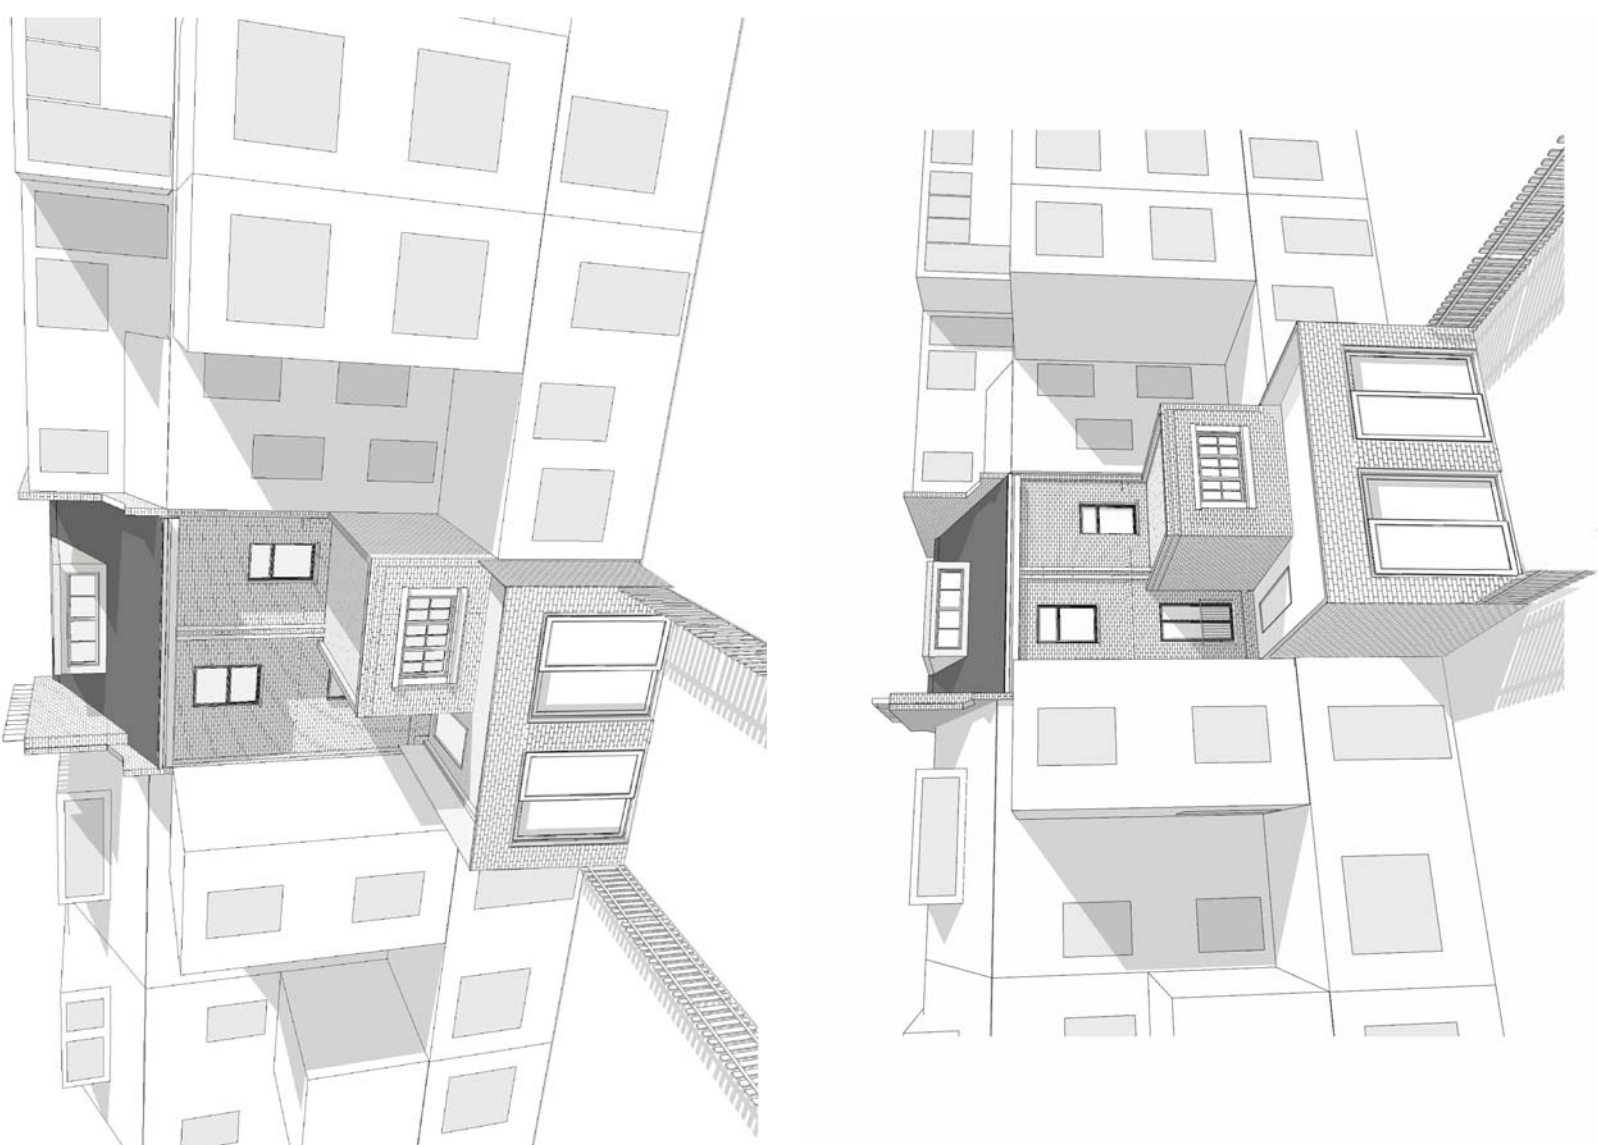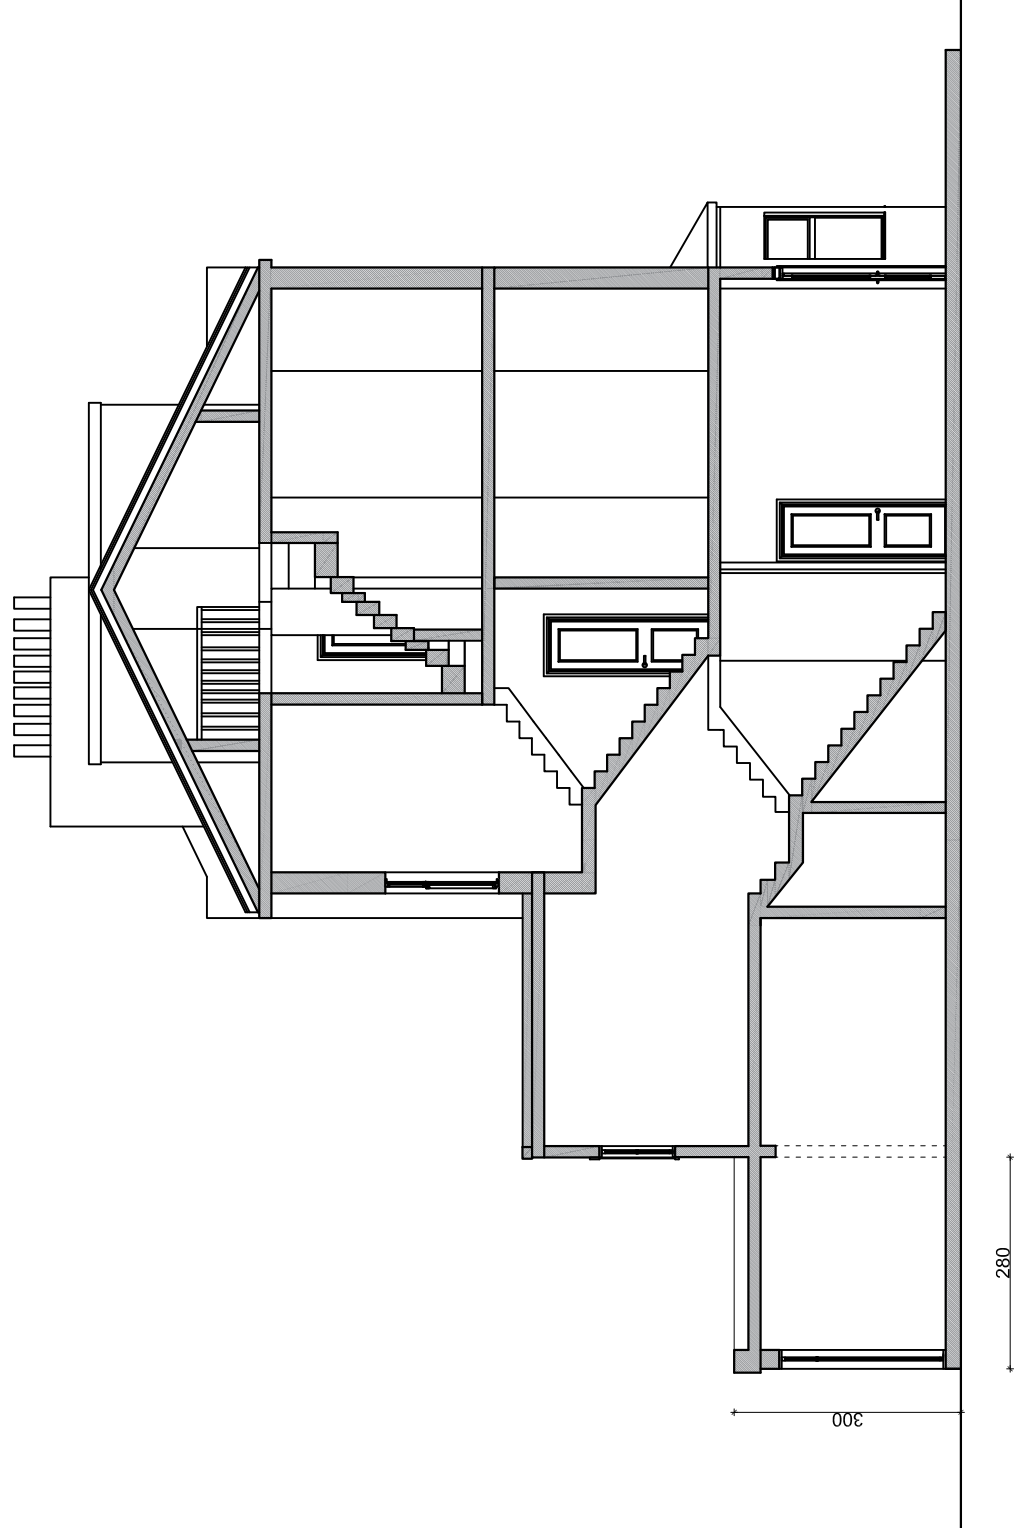

THE PROPOSED WORKS WILL CONSTRUCTED  
WITH MATCHING MATERIALS TO THE EXISTING ROOF