
01 Two Frognal Gardens - Proposed rooflight window type Scale: 1/25

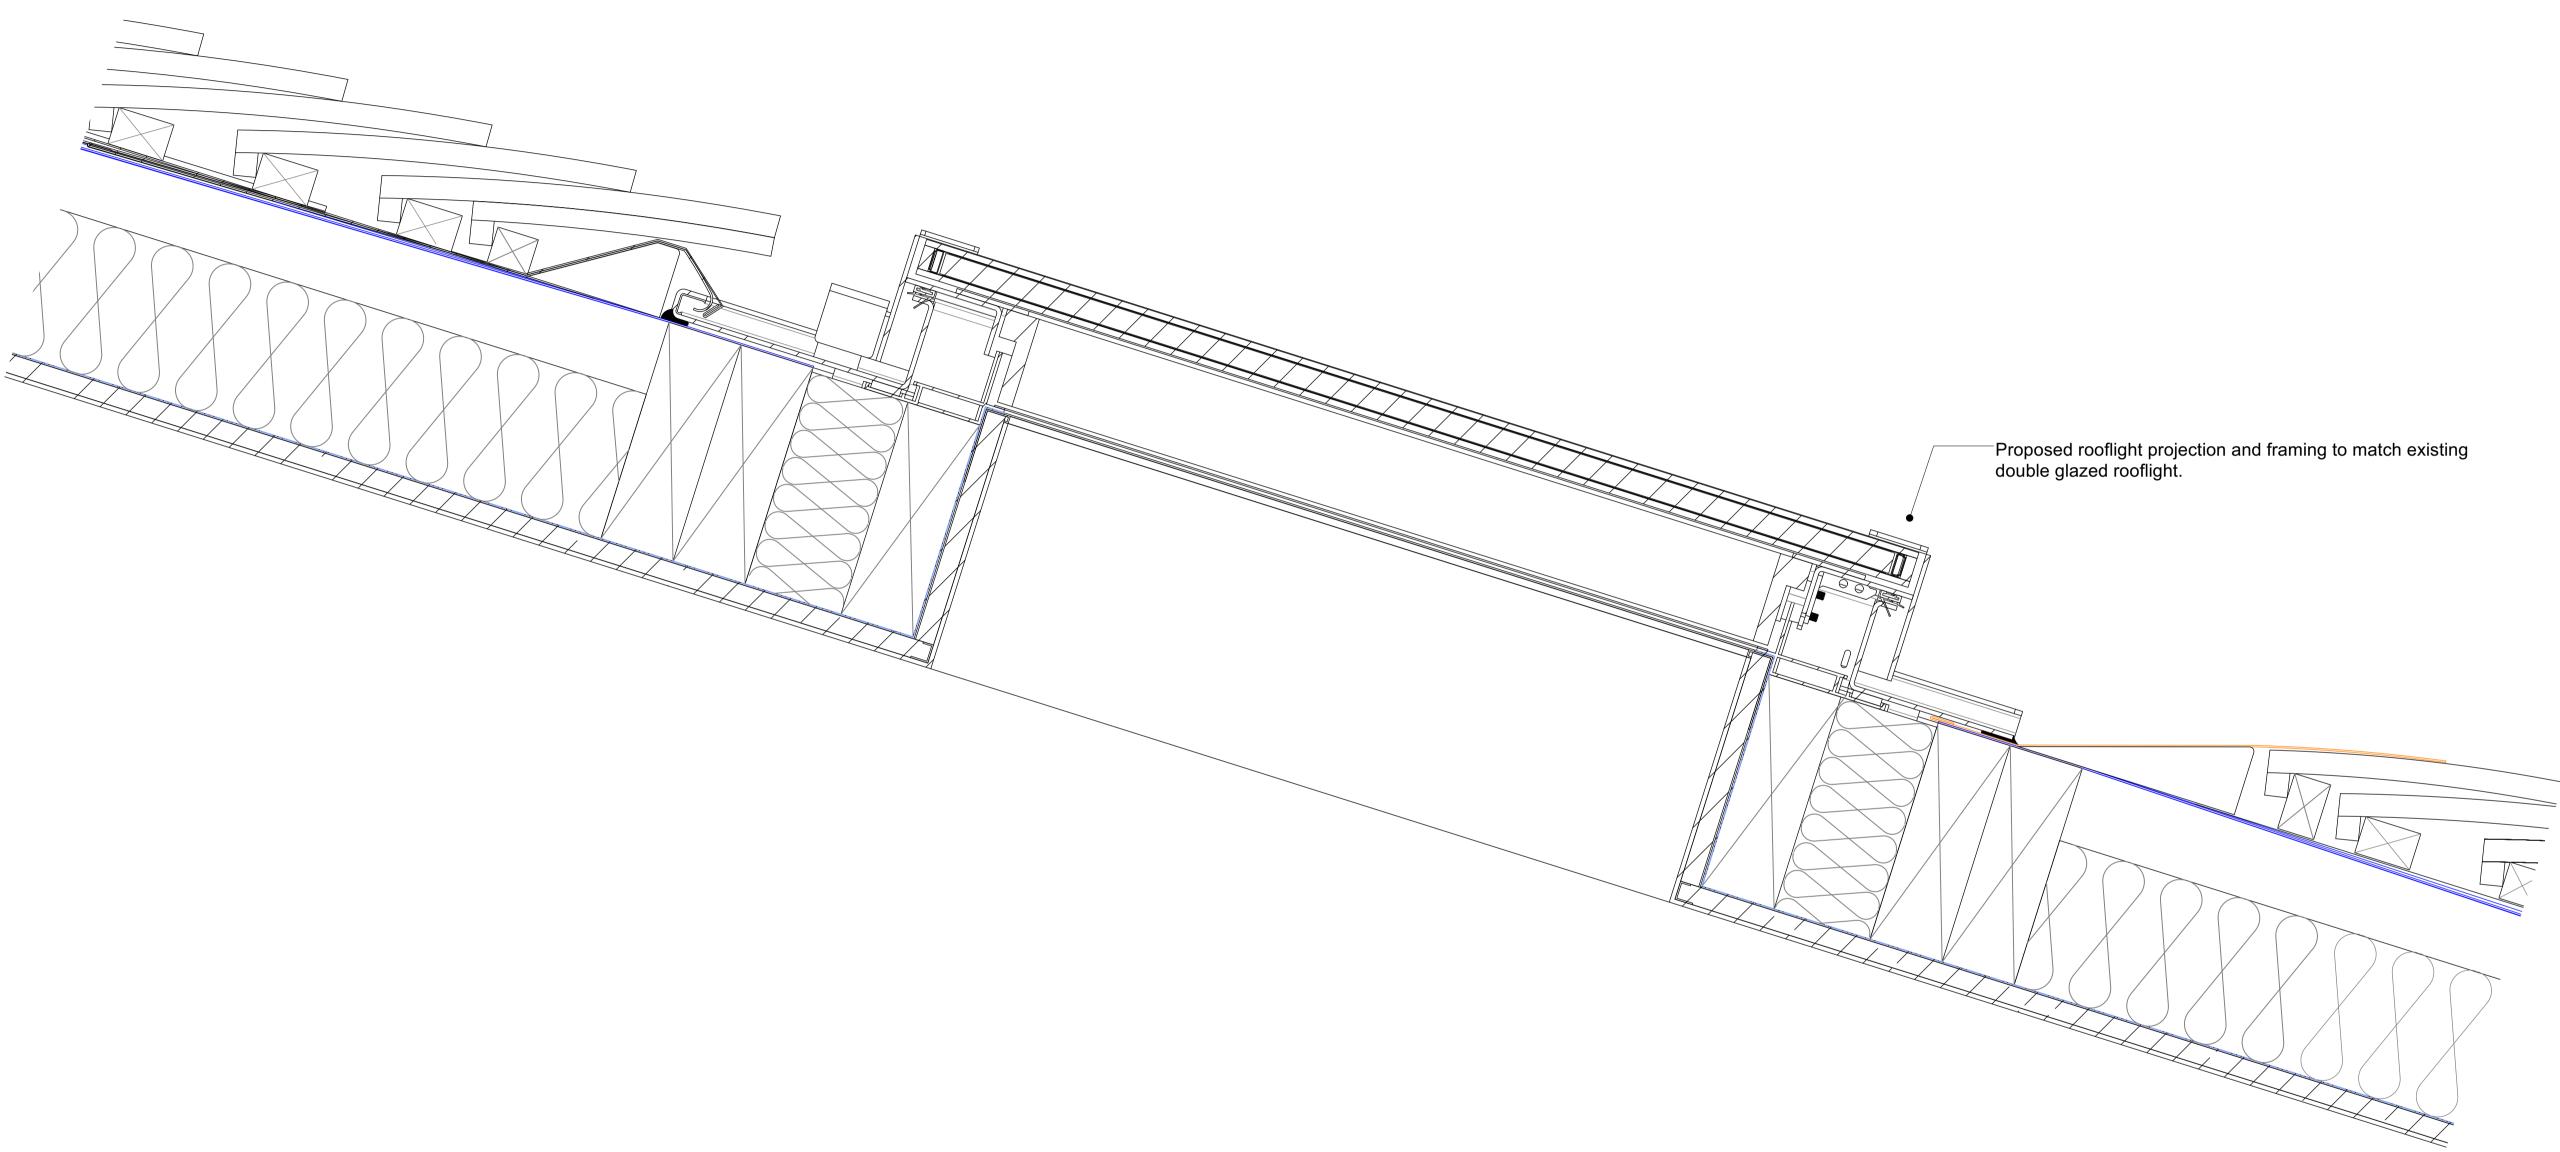

No. Revision	Date	
P1 Planning issue	250117	
PLANNING		
	notes: All dimensions must be confirmed on site and verified with the Architect. Any discrepencies on the drawing	
must be reported to the Architect prior to any works being carried out on site.		
The copyright of this schedule / drawing remains with the Architect. No part of this schedule / drawing may be reproduced in any form or by any means without the written permission of Greenway Architects.		
project: 2 Frognal Gardens		
drawing title: Rooflight Window type		
drawing no: 2FG - DET - 005		
date: Jan 2025 scale:	1/25 @A1 1/50 @A3	
<b>Greenway</b> architects Branch Hill Mews, Branch Hill, London NW3 7LT +44 (0)20 7435 6091		
www.greenwayarchitects.co.uk		