



**G-6 Gym Emergency Access** Structure - existing

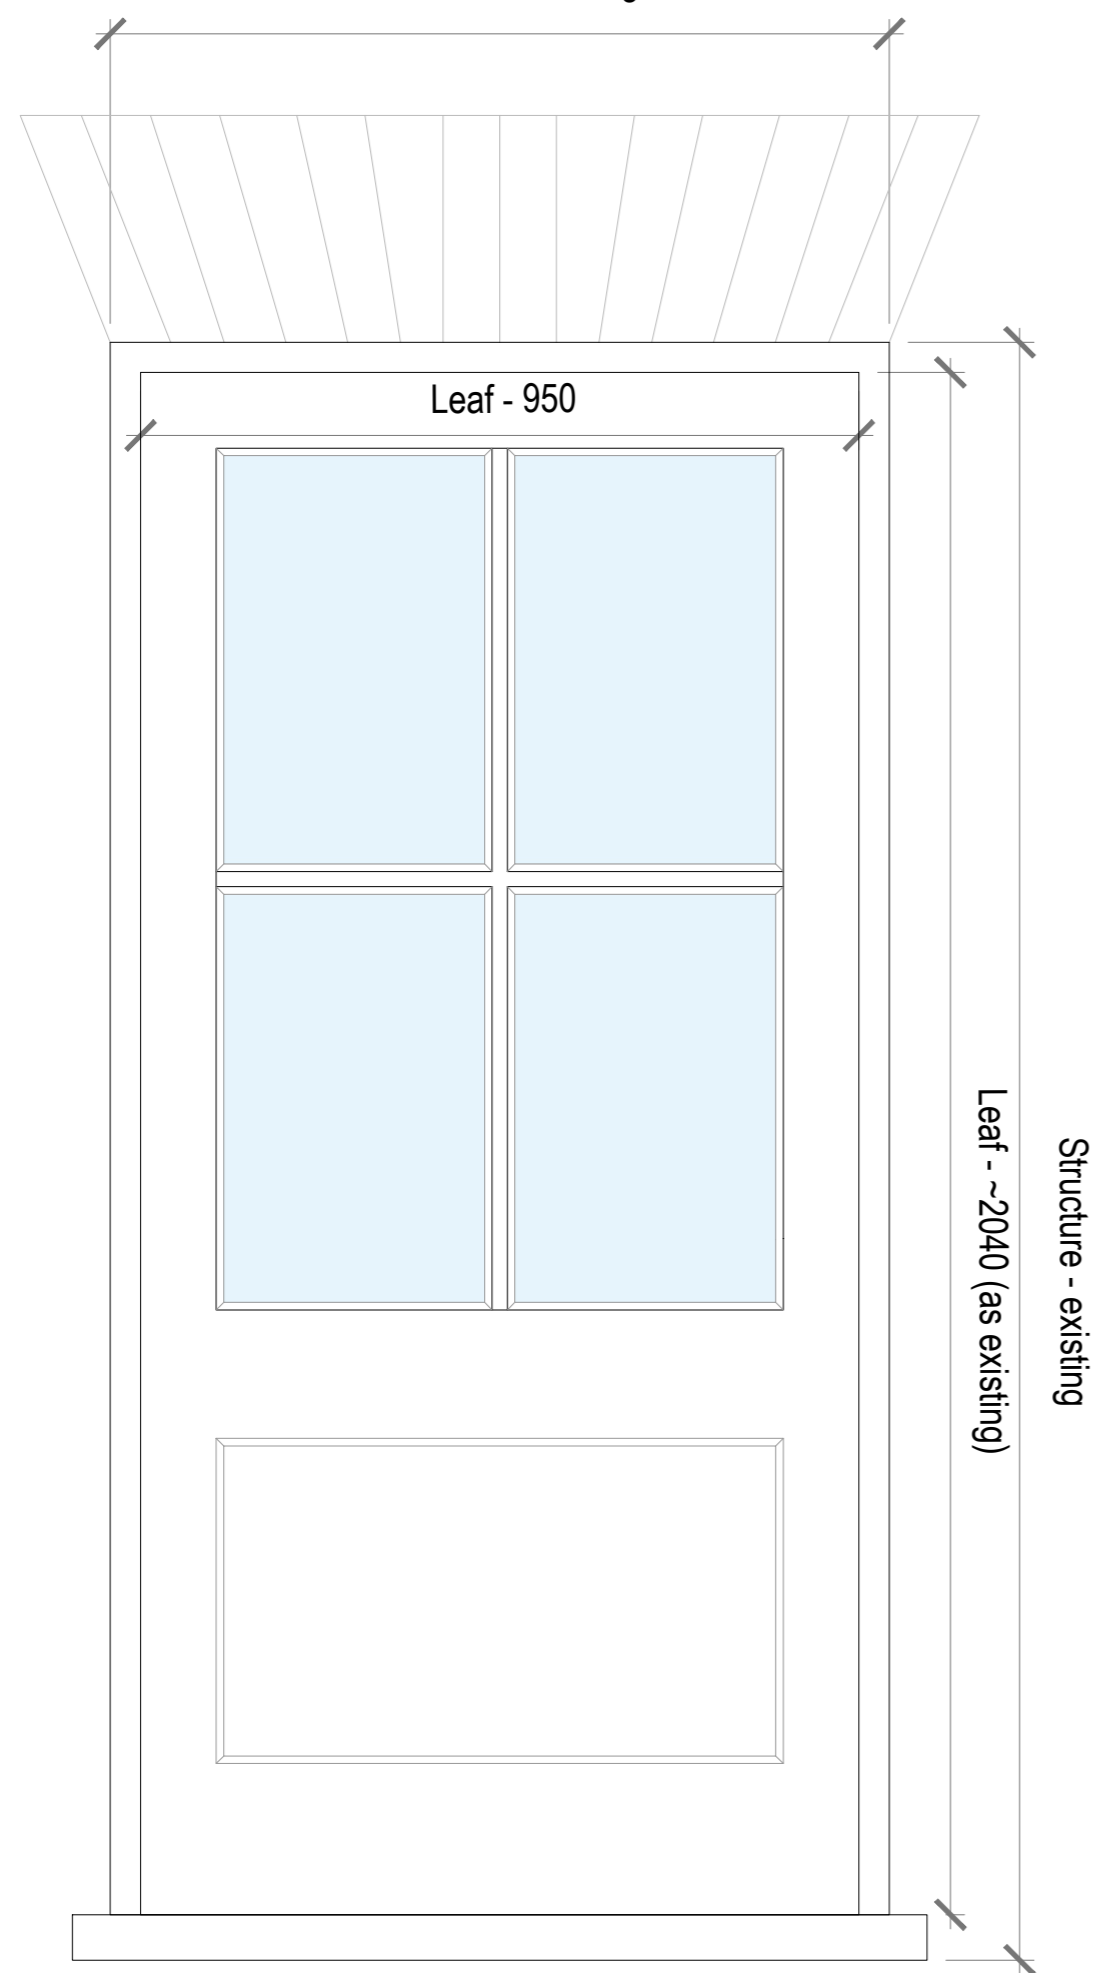


elevation

plan

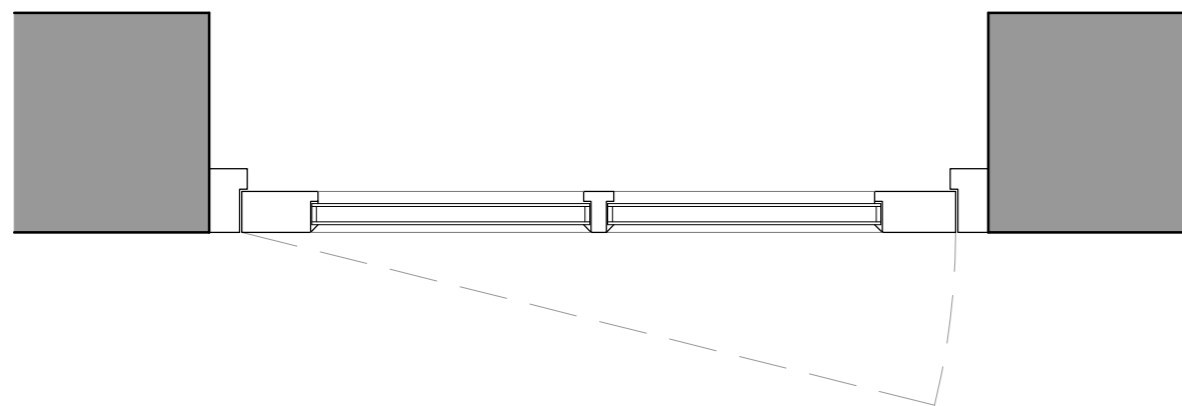

**G-8 Main Entrance**

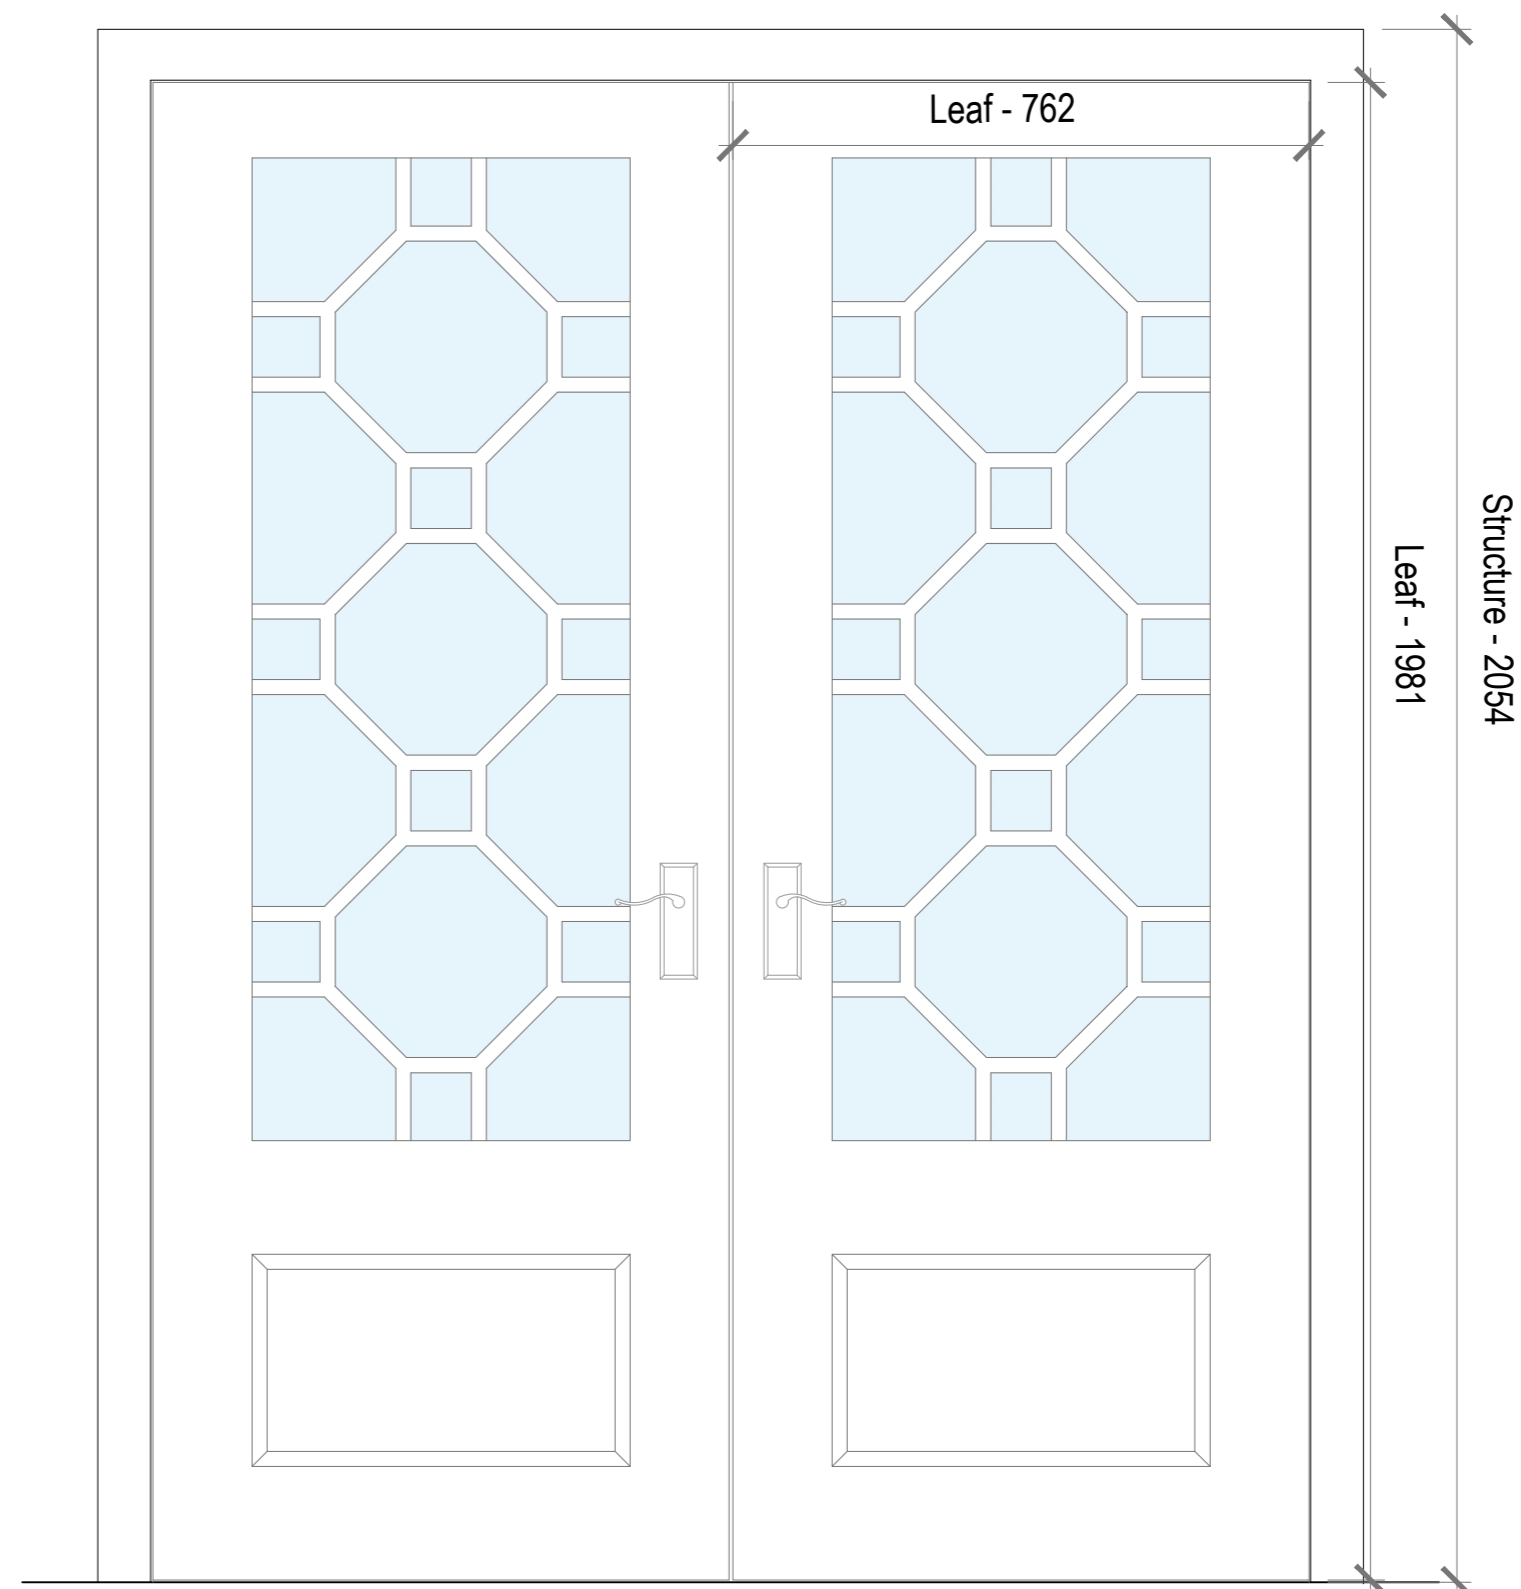

elevation

plan

