

Key:


- TOF top of fence
- TOW top of wall
- ic inspection cover
- cl cover level
- il invert level
- utl unable to lift
- bdg ht building height
- sv stop valve
- dp depth
- bt telecom
- catv cable television
- conc concrete
- rl roof light
- cbrd. cupboard
- fp fireplace
- RIDGE ridge level
- GUTTER gutter level
- svp soil and vent pipe
- rwp rain water pipe
- fb floorboard direction

- DH 1990 door height
- BH 2000 beam height
- AH 2500 arch head
- SPR 1800 spring point
- FS 0780 floor to sill
- SH 1850 sill to head
- U/S 1950 underside

- SC 2100 sloping ceiling
- CH 2520 room height
- ← overhead slope

- R radiator

- A section marker
- /- demolished fabric
- /- reclaimed fabric
- █ proposed fabric

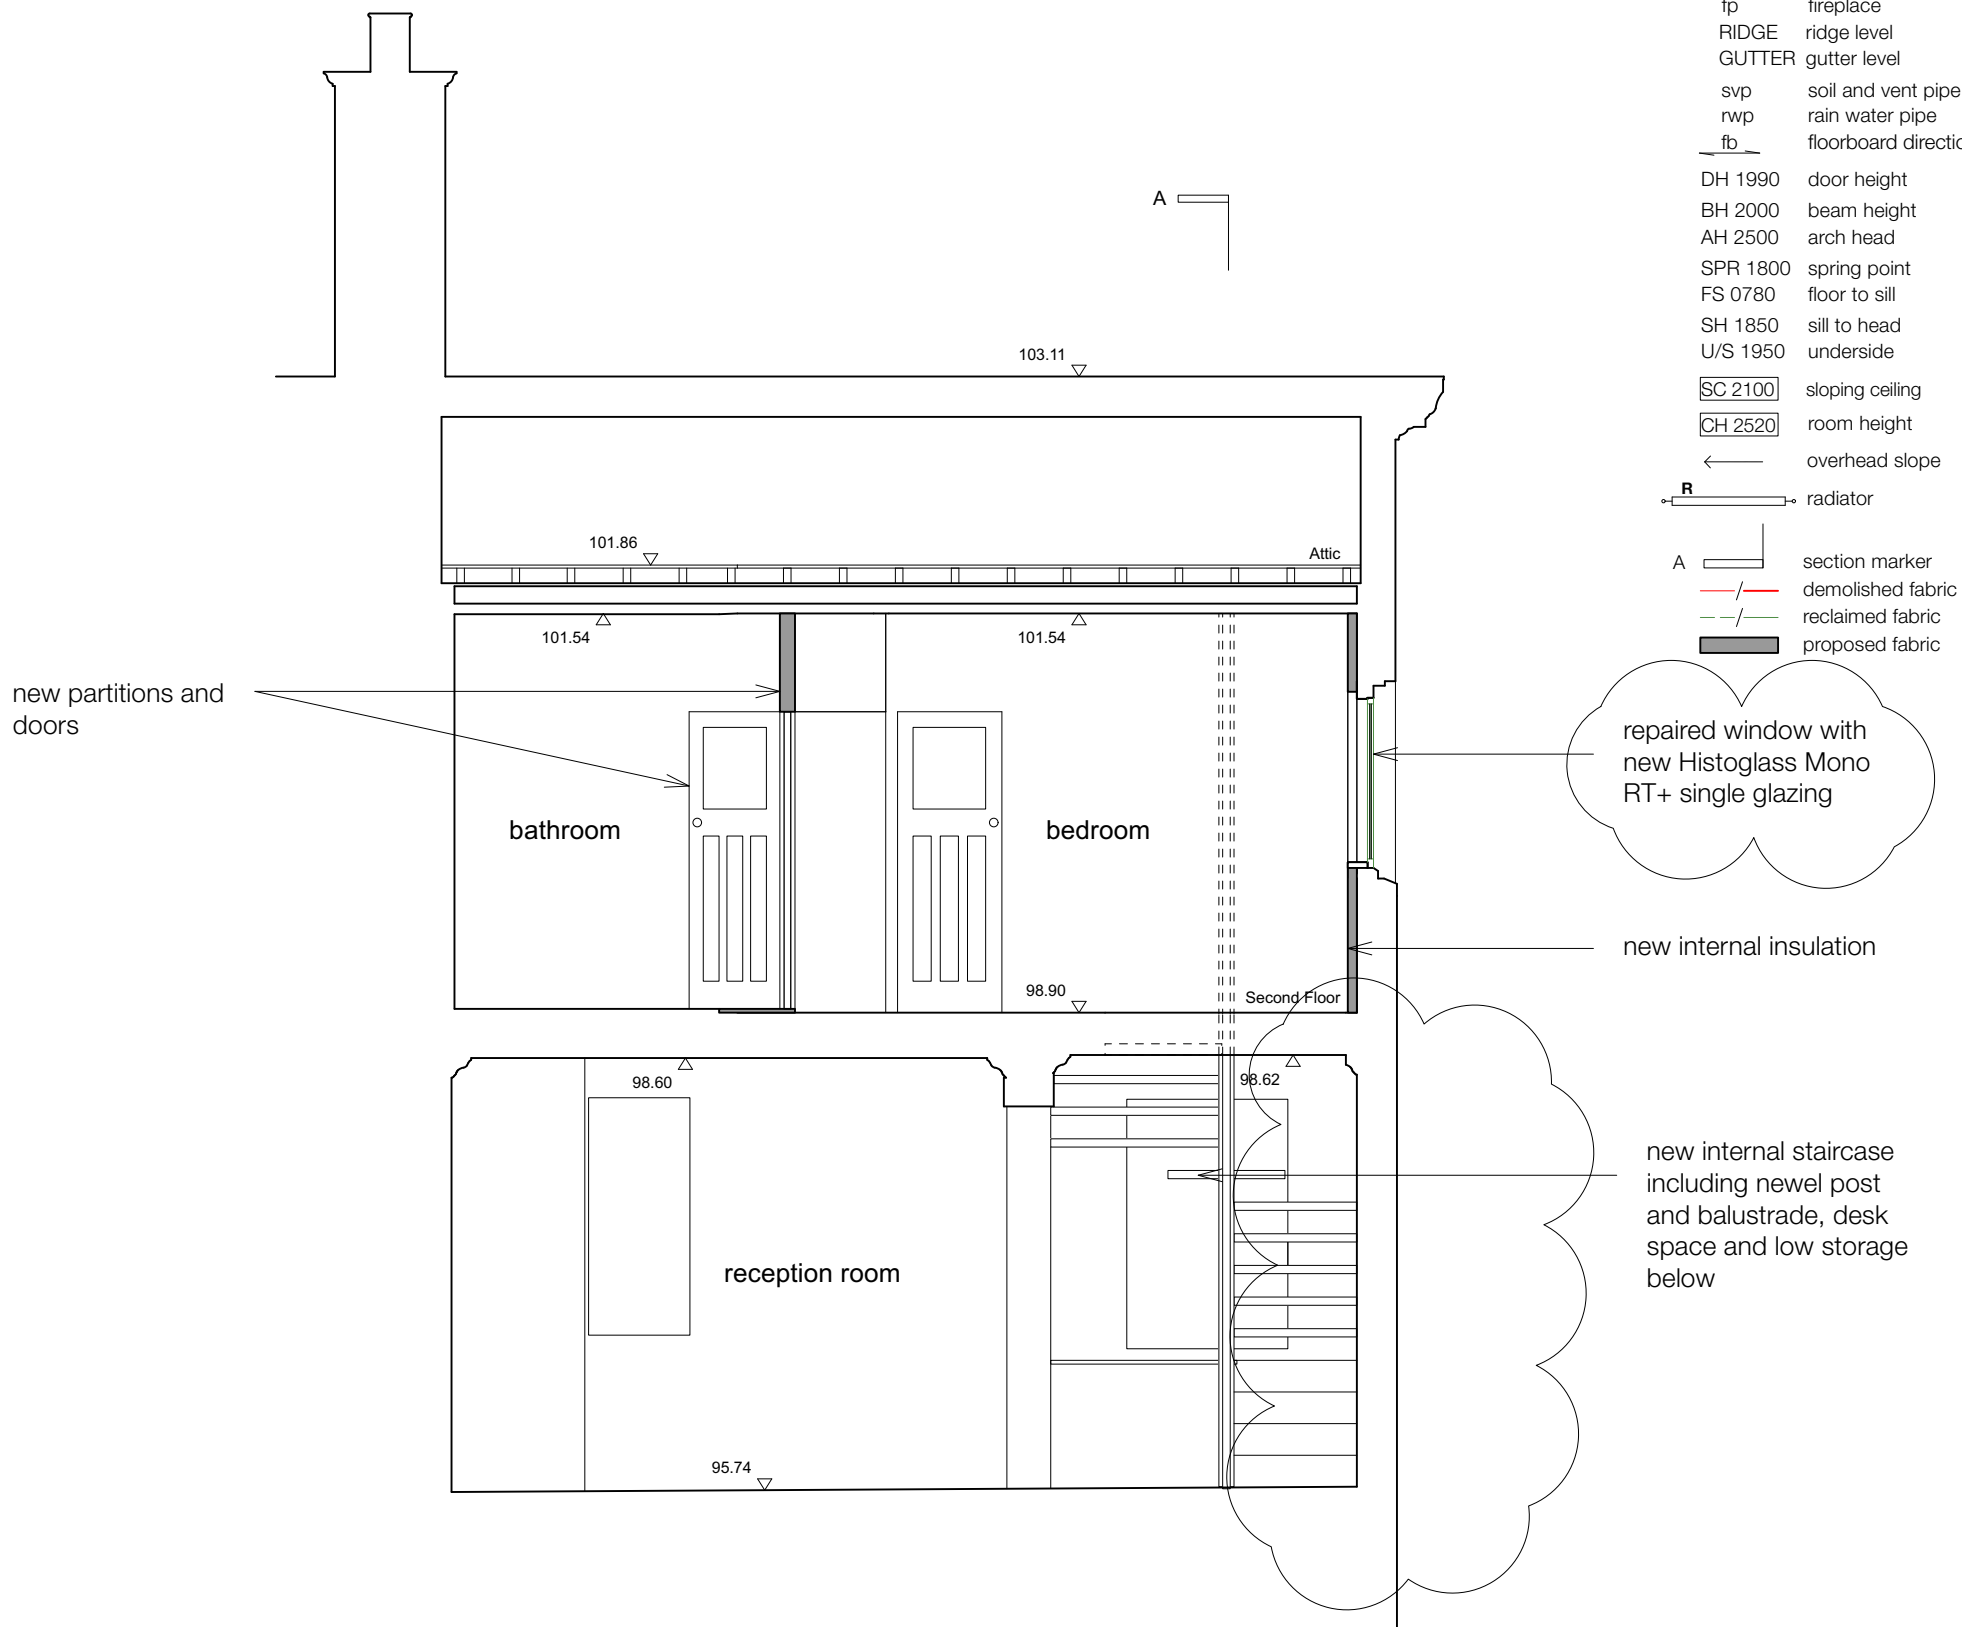


new partitions and doors

repaired window with new Histoglass Mono RT+ single glazing

new internal insulation

new internal staircase including newel post and balustrade, desk space and low storage below

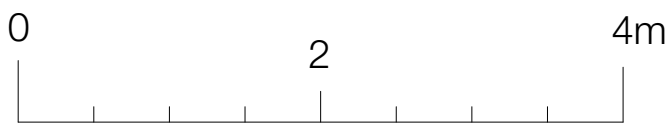

General Notes:-  
 Do not take measurements from drawing.  
 Use only figured dimensions.  
 Verify all dimensions and levels on site and report discrepancies to Employer.  
 Dimensions stated are measured from the finishes.

TITLE: Section BB_option 1 (proposed)		NO: P310	REV: P2
PROJECT: Flat 3, 51 Frognal, London NW3 6YA	SCALE: 1:50	PAPER: A3	DATE: 23 January 2025
			<b>SANYA POLESCUK ARCHITECTS</b> 8a BELSIZE COURT GARAGES LONDON NW3 5AJ T:0207 431 8580 e-mail:enquiries@polescukarchitects.com