


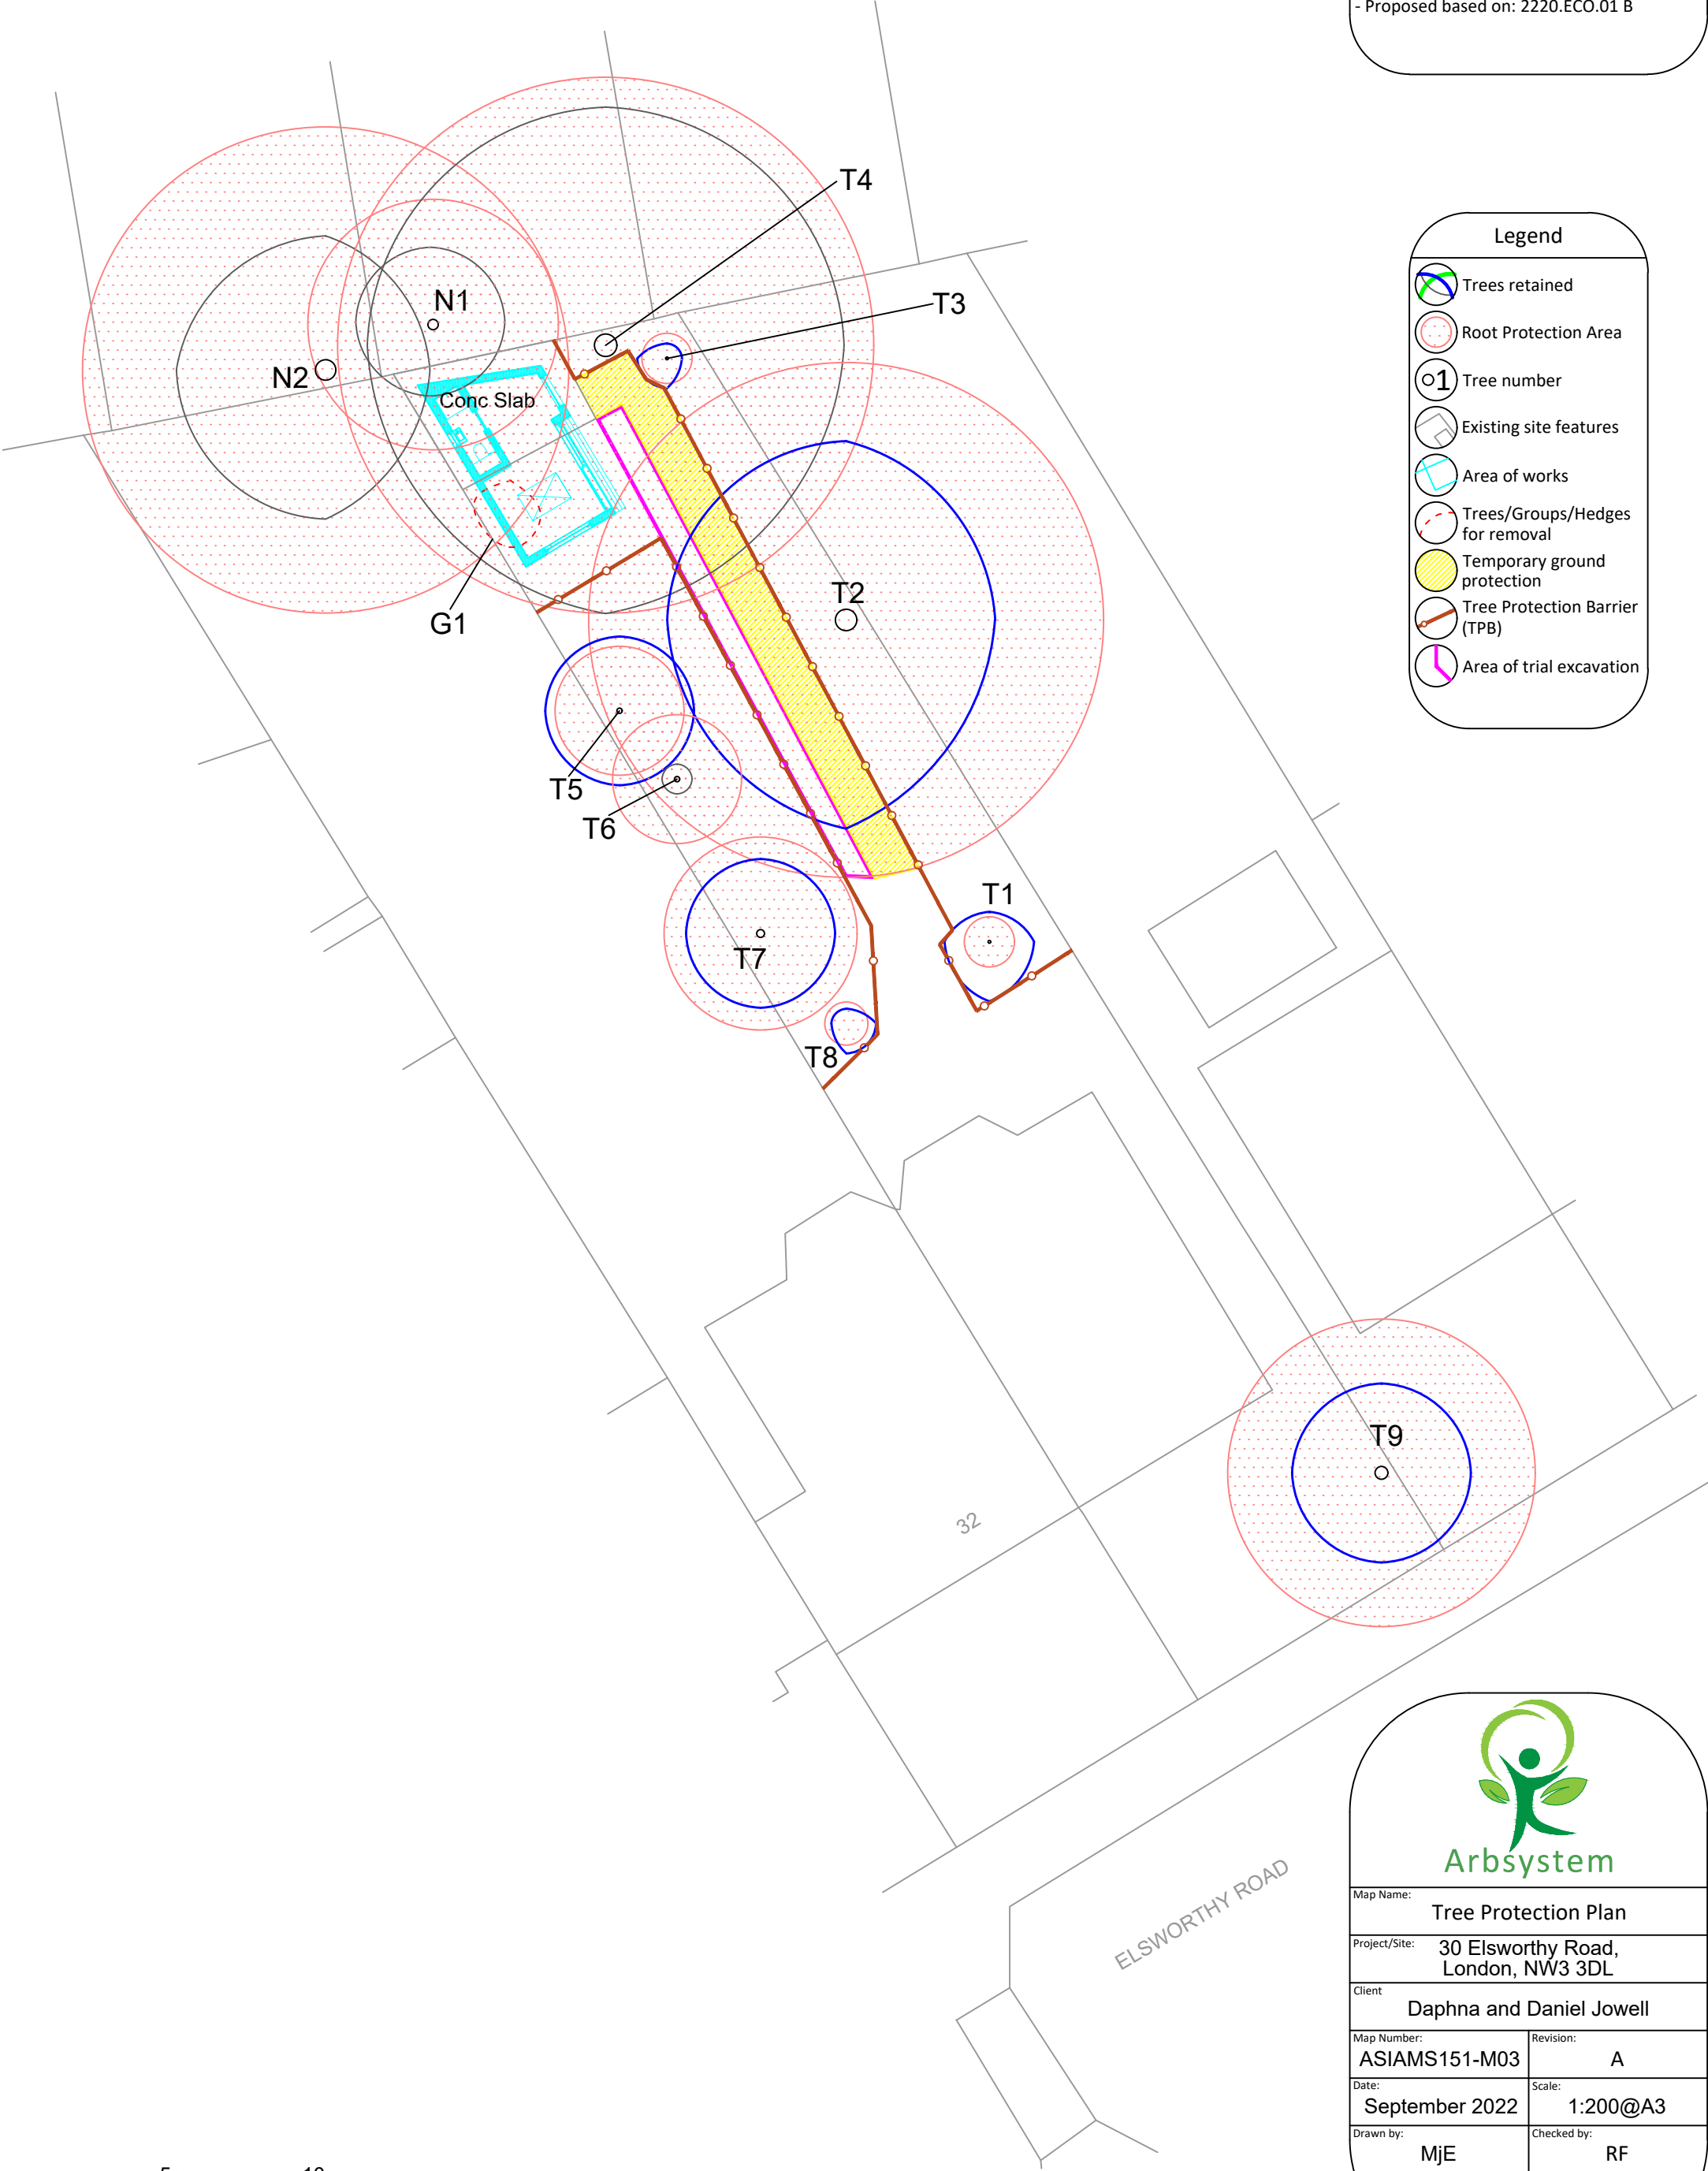

Note

- This drawing was produced in colour, a monochrome copy is not to be relied upon.
- Read drawings in conjunction with arboricultural report.
- All dimensions must be checked on site and not scaled from this drawing.
- Topo based on OS data.
- Proposed based on: 2220.ECO.01 B



Legend

- Trees retained
- Root Protection Area
- Tree number
- Existing site features
- Area of works
- Trees/Groups/Hedges for removal
- Temporary ground protection
- Tree Protection Barrier (TPB)
- Area of trial excavation

Arbssystem

Map Name: Tree Protection Plan	
Project/Site: 30 Elsworthy Road, London, NW3 3DL	
Client: Daphna and Daniel Jowell	
Map Number: ASIAMS151-M03	Revision: A
Date: September 2022	Scale: 1:200@A3
Drawn by: MjE	Checked by: RF

Map subject to copyright & may not be copied without consent
 Gillon@arbssystem.co.uk
 www.arbssystem.co.uk
 tel: 0207 193 9614