


LOWER GROUND FLOOR



UPPER GROUND FLOOR

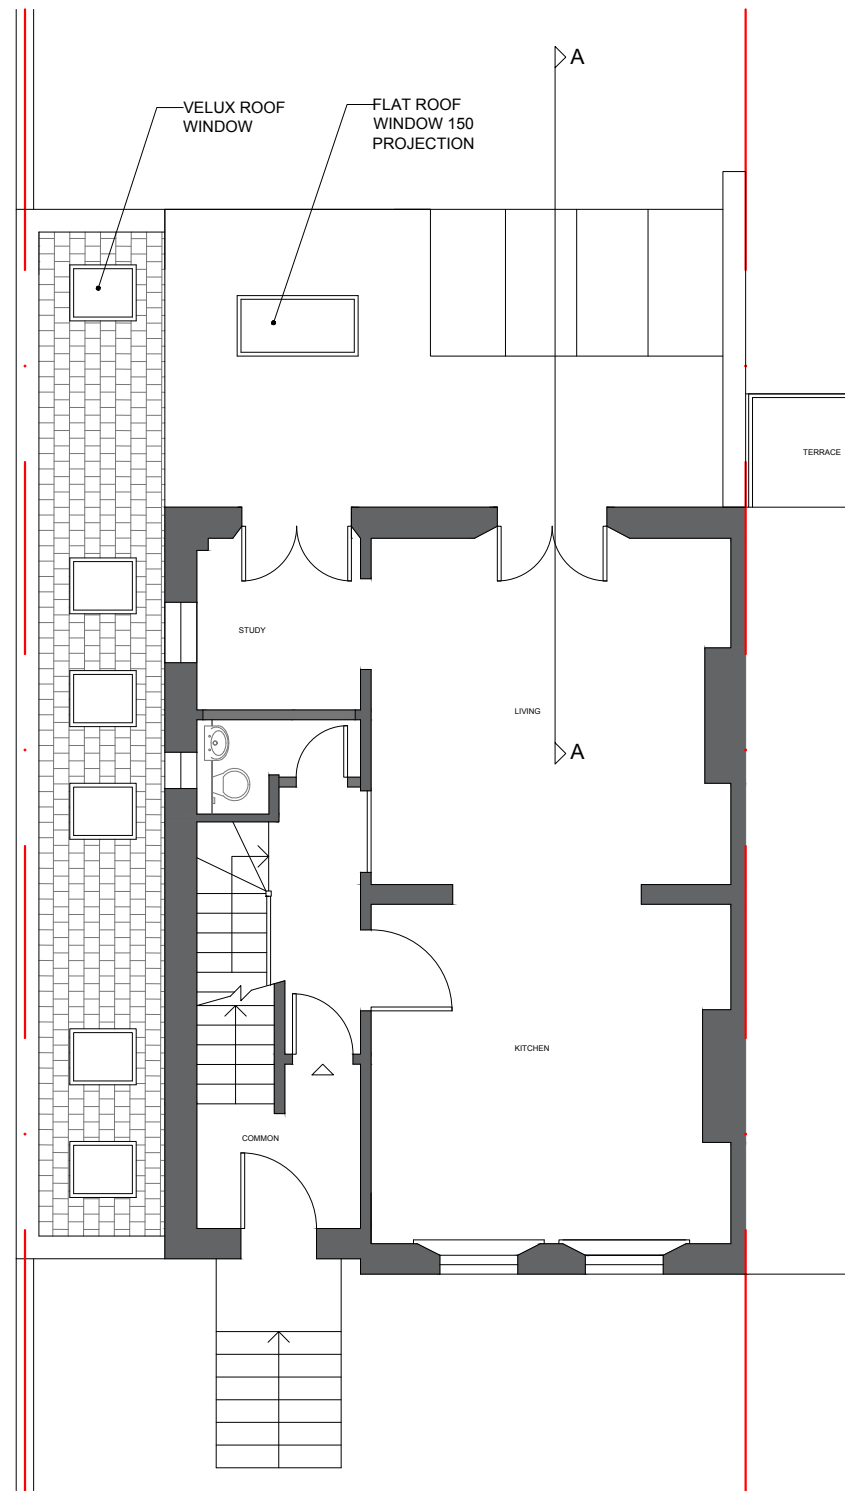

**NS SURVEYING & DESIGN**

INFO@NSSURVEYORS.CO.UK THE MILL  
 01453 882 986 BRIMSCOMBE PORT  
 WWW.NSSURVEYORS.CO.UK STROUD GL5 2QG

SITE: 102A CHETWYND ROAD  
 LONDON NW5 1DH

TITLE: AS PROPOSED

STATUS: PLANNING

SCALE: 1:100@A3 DATE: JANUARY 2025

DWG NO: 337/P5 REV: