



Window Type A1


Fixed pane window

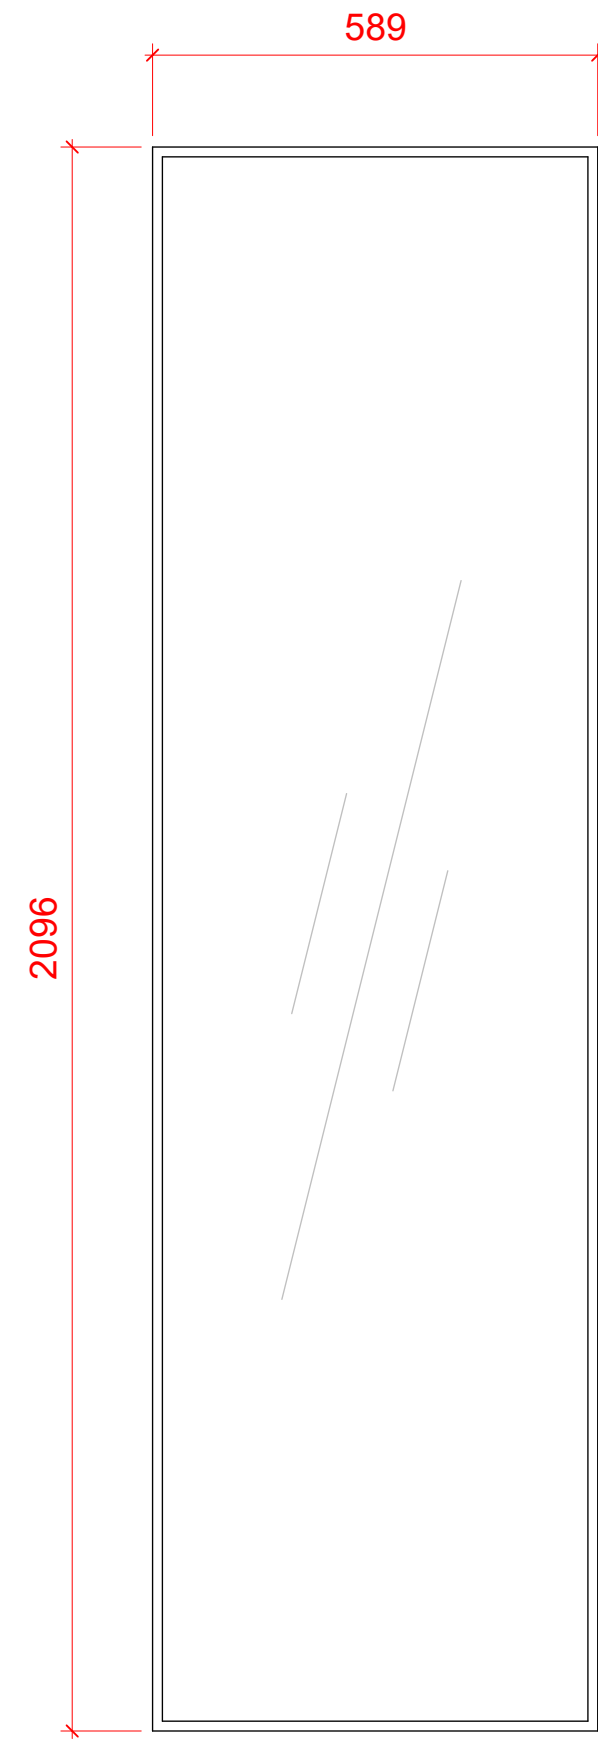


Window Type A1- Typical Elevation - Fixed Window
1: 10

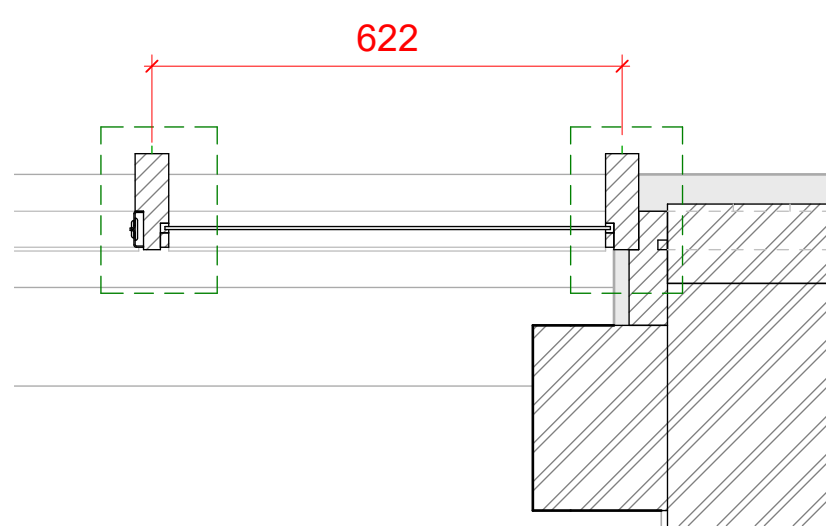


Window Type A1 - Typical Plan
1: 10

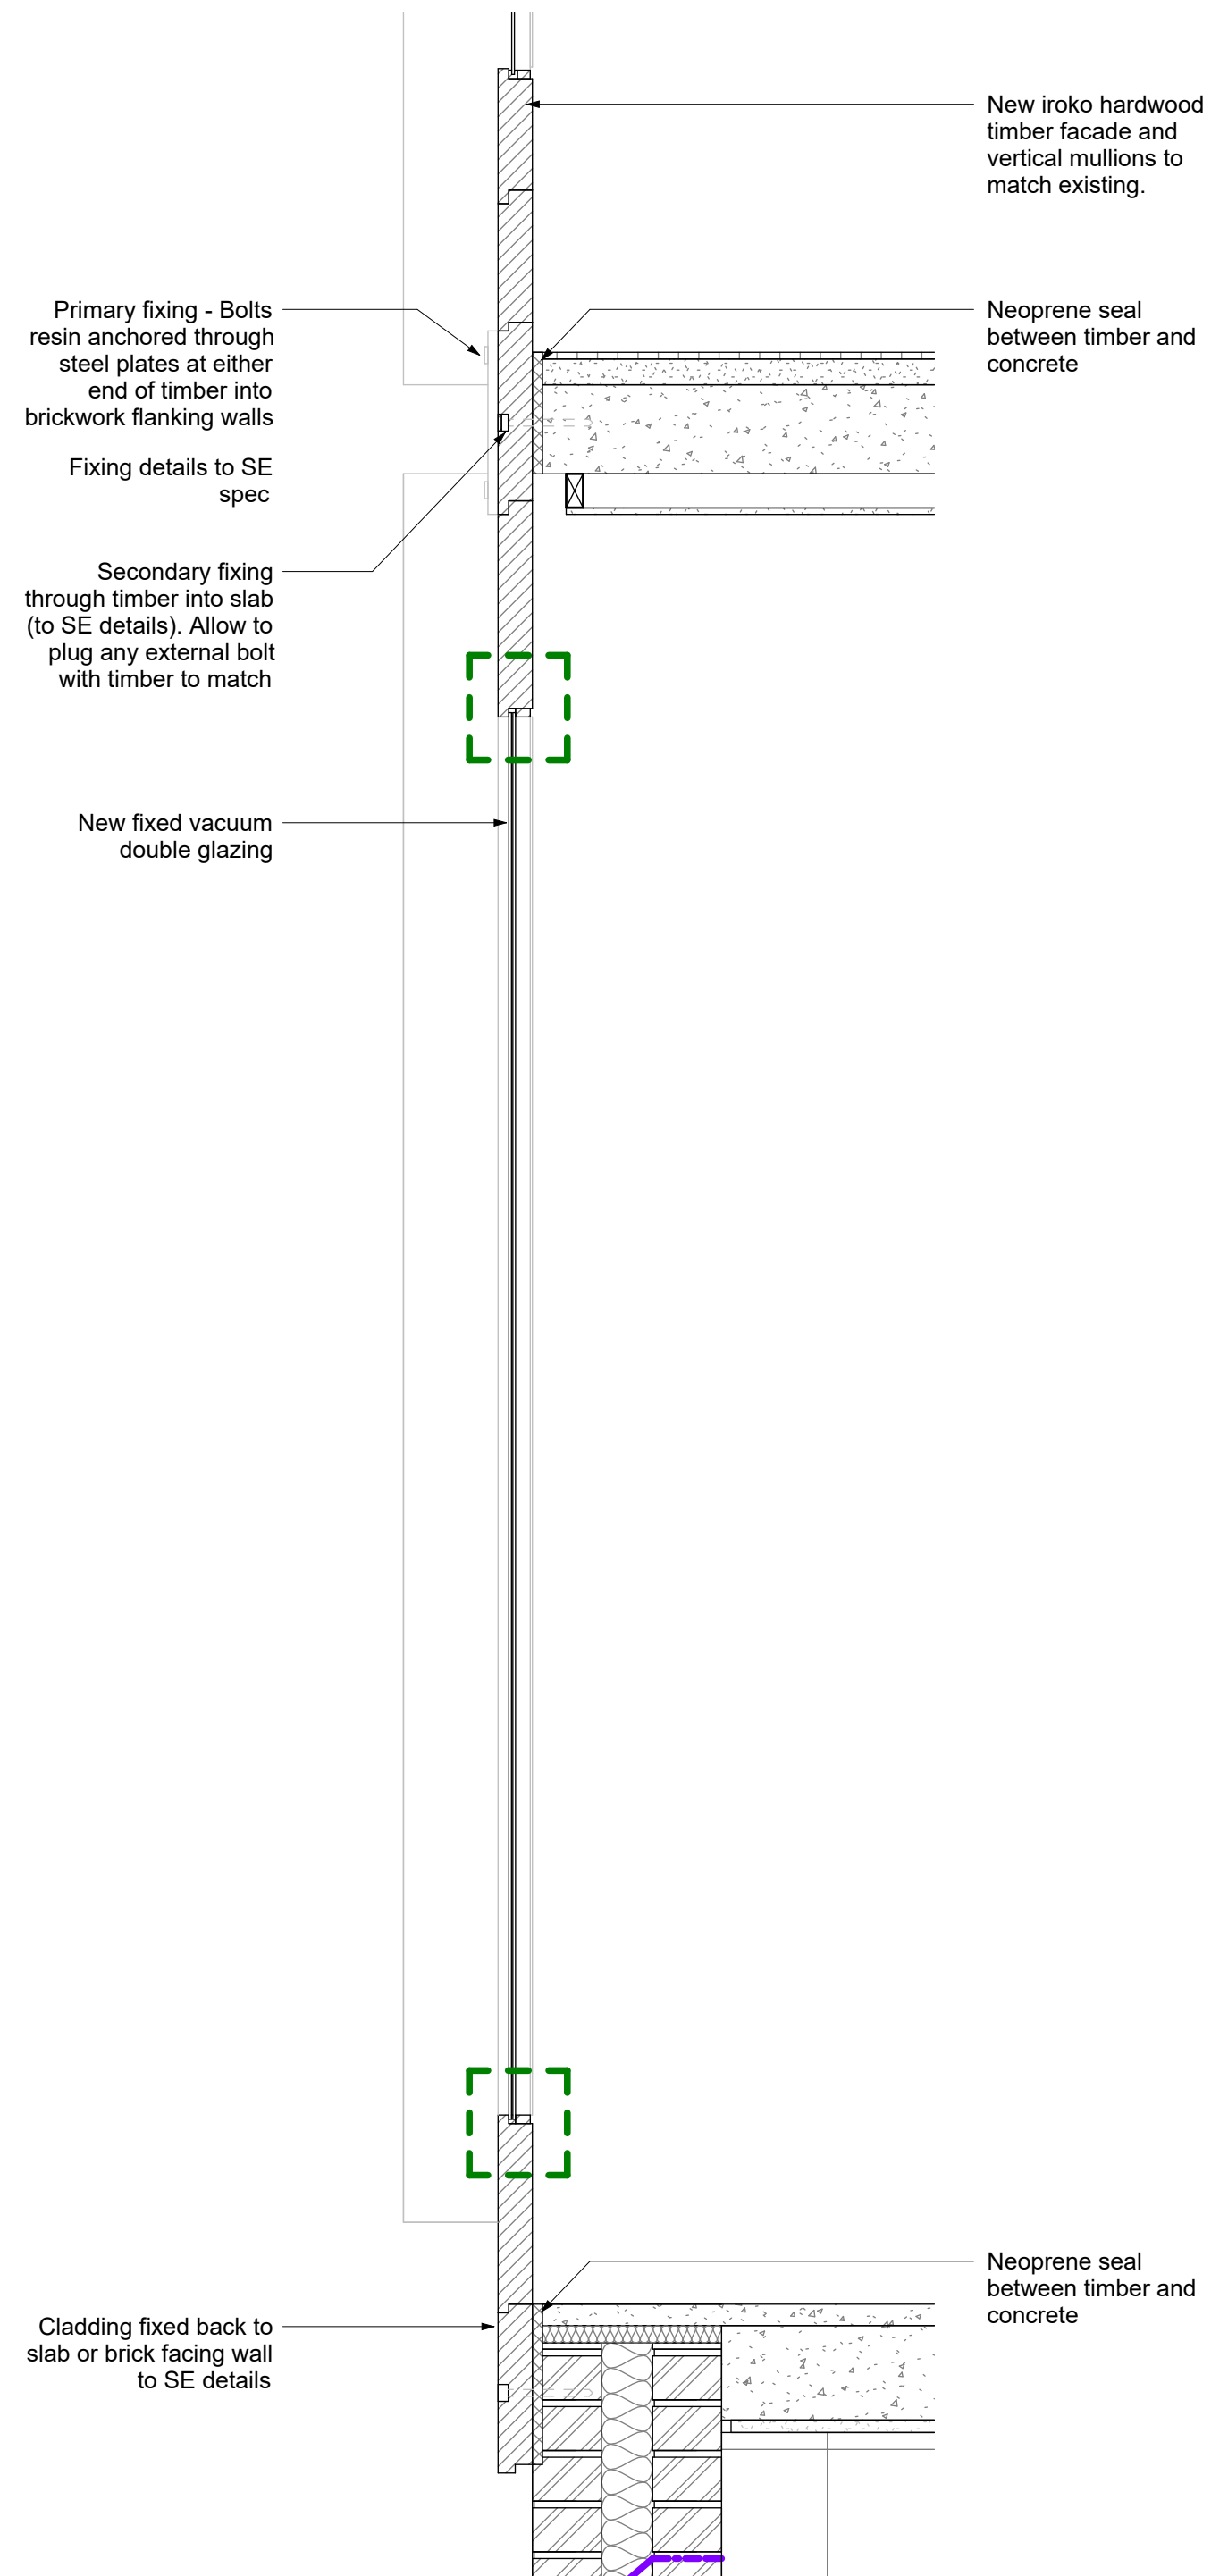

Window Type A1- Typical Section
1: 10

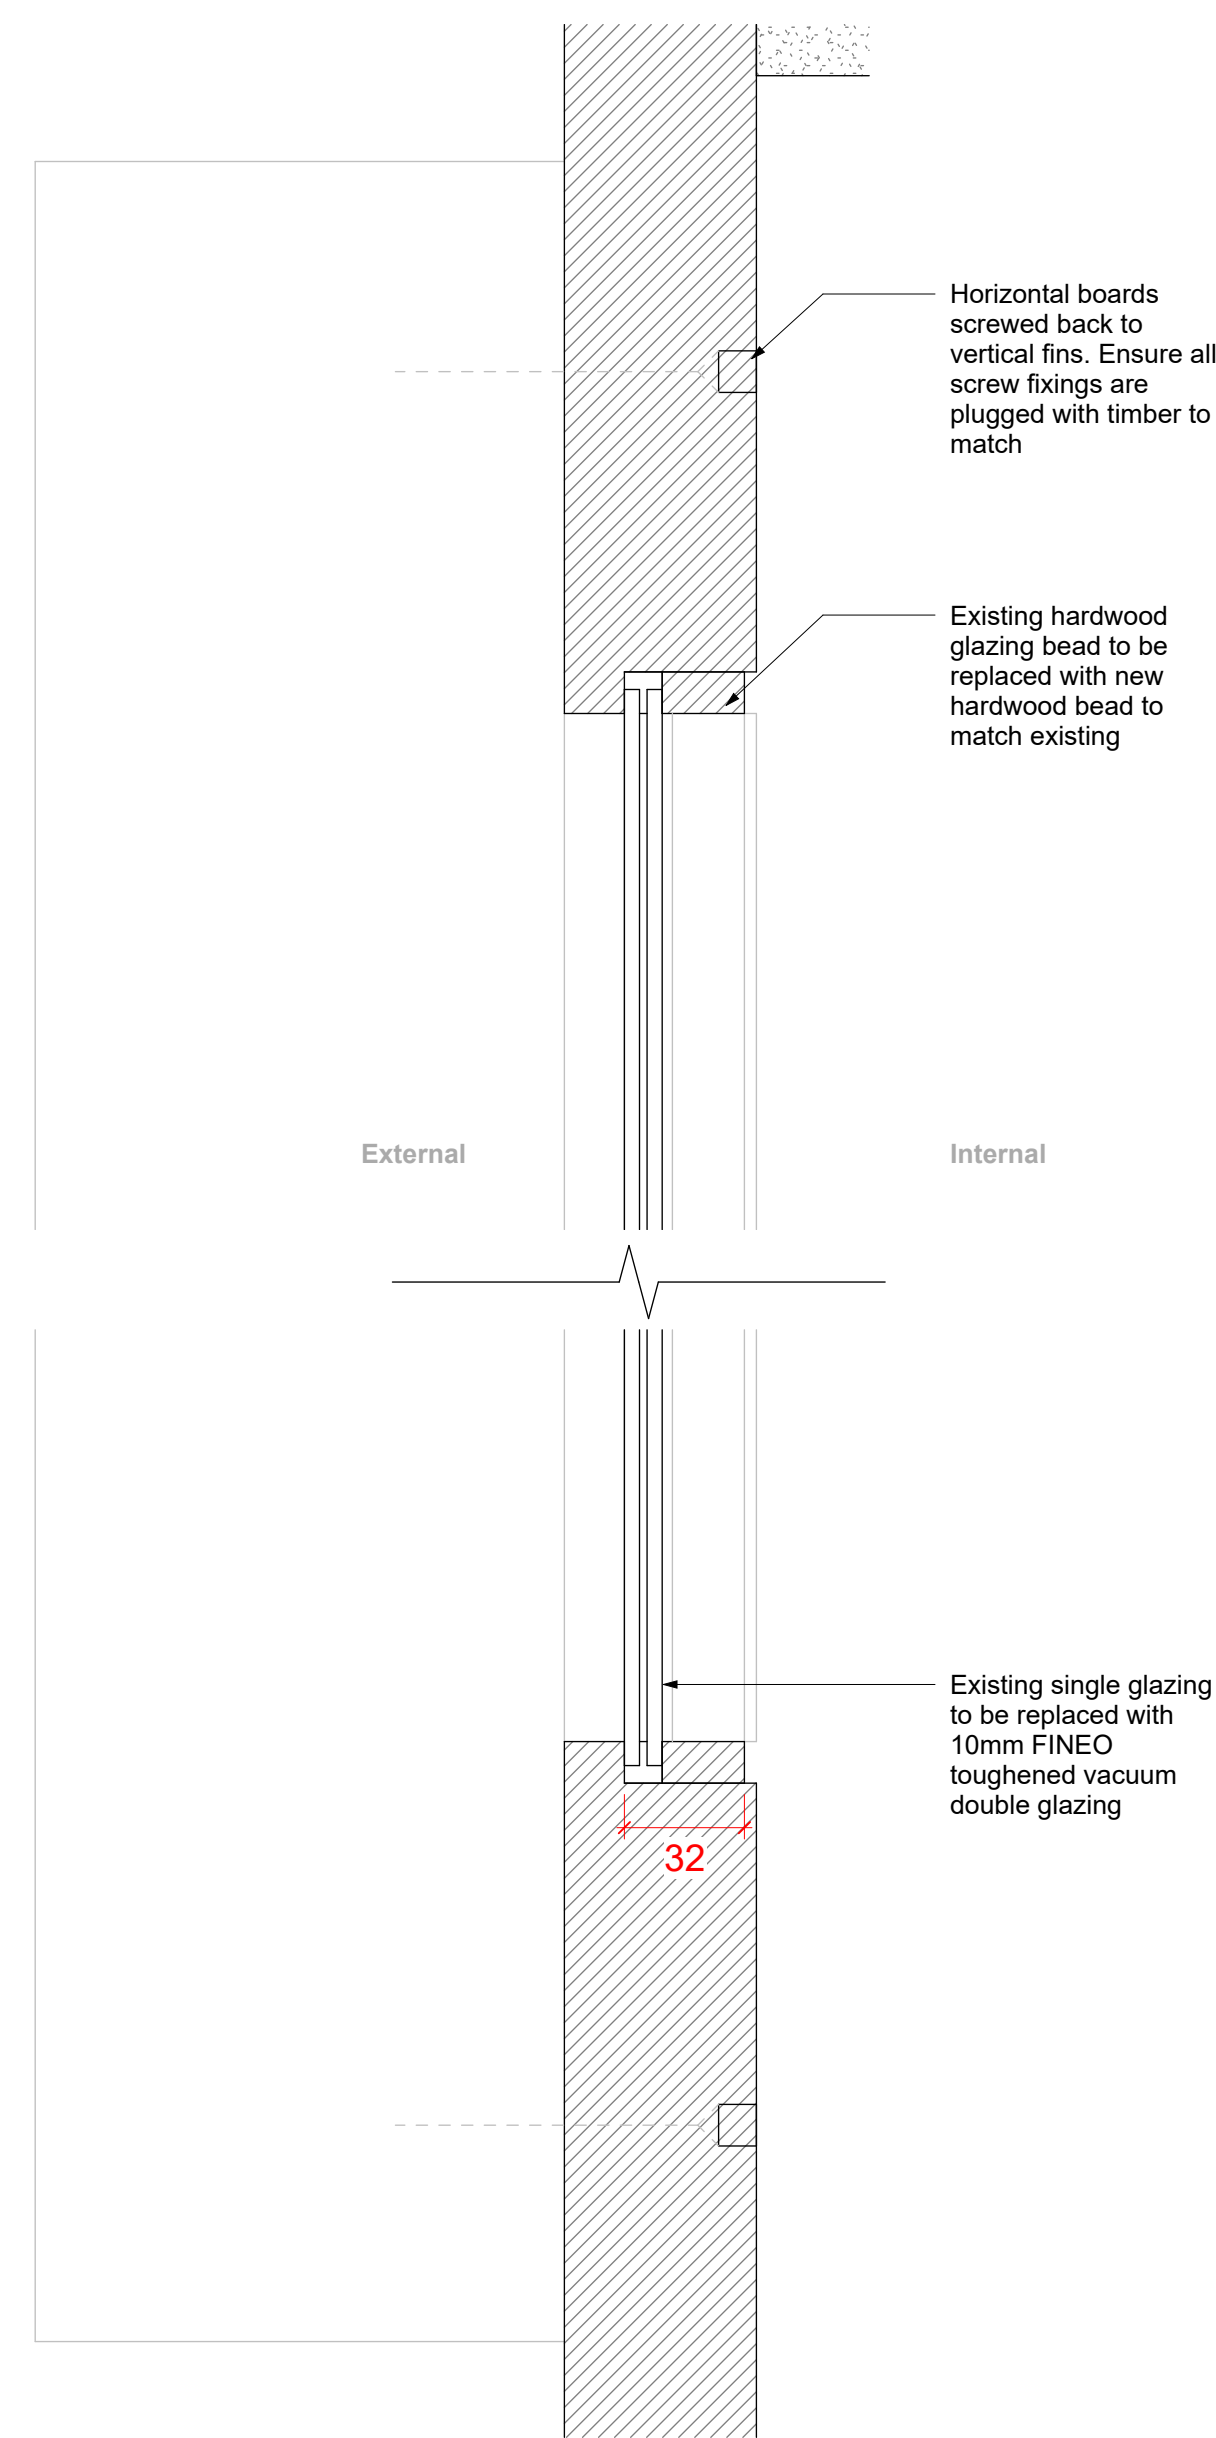

Window Type A1 - Typical Fixed Window Detail
1: 2

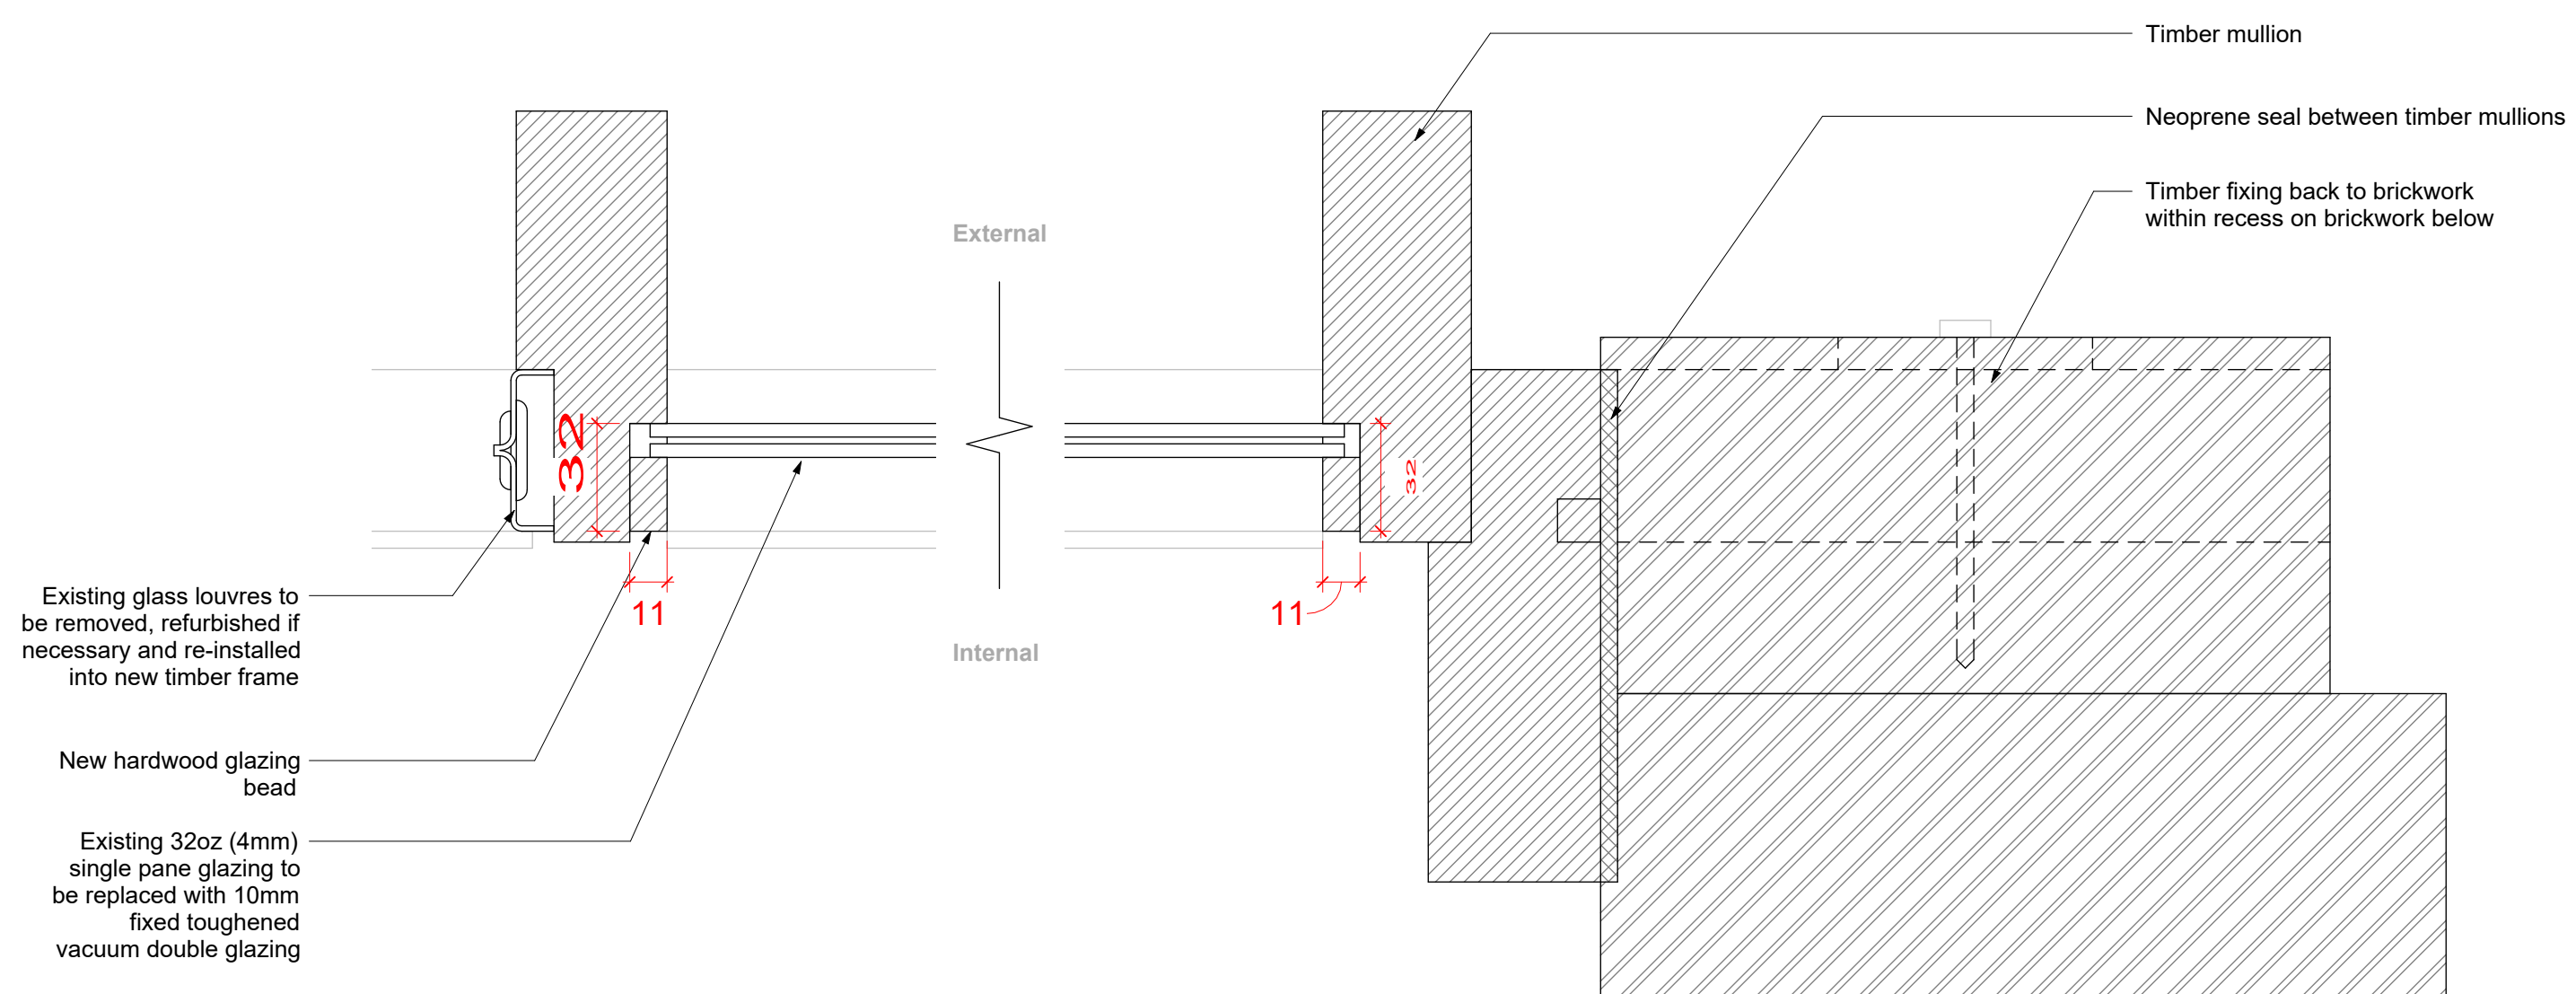

Window Type A1 - Typical Fixed Window Plan Detail
1: 2

Drawing Notes
 1. Do not scale this drawing.
 2. All dimensions must be checked on site and any discrepancies verified with the architect.
 3. Unless shown otherwise, all dimensions are to structural surfaces.
 4. All work must comply with relevant building Standards and Building Regulations requirements. Drawing errors and omissions to be reported to the architect

U- Values
 U value (Fino glazing only) = 0.7 W/m²K

PD1 24.01.25 Discharge of Planning Conditions

rev	date	note

CODE	SUITABILITY DESCRIPTION

STATUS	PURPOSE OF ISSUE
	TENDER

MAP 3rd Floor
 99-101 Farringdon Road
 London, EC1R 3BT
 tel: 020 7096 5007
 email: studio@map-architecture.co.uk

PROJECT NO: **2306**

PROJECT **31 South Hill Park**

TITLE **Fixed Window Details - Type A1**

CLIENT **Mark Sutcliffe**

DRAWN BY: KS
 CHECKED BY: JT
 DATE: 20.12.24

SCALE (@ A1): As indicated
 PROJECT NUMBER: 2306

DRAWING NUMBER 45001	REV PD1
-------------------------	------------