



**Window Type B1**


Fixed pane forming oriel window

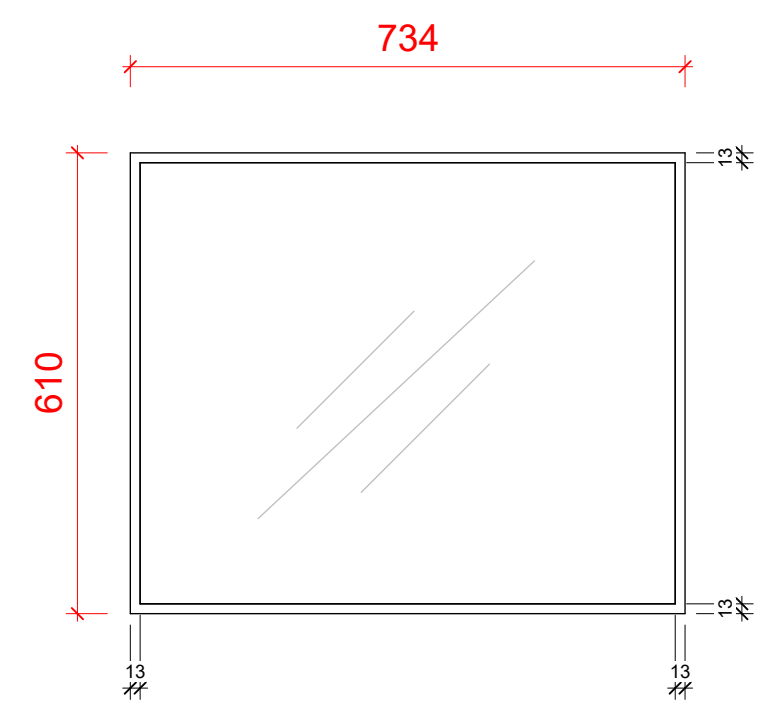


Window Type B1/B2 - Typical Elevation  
1:10

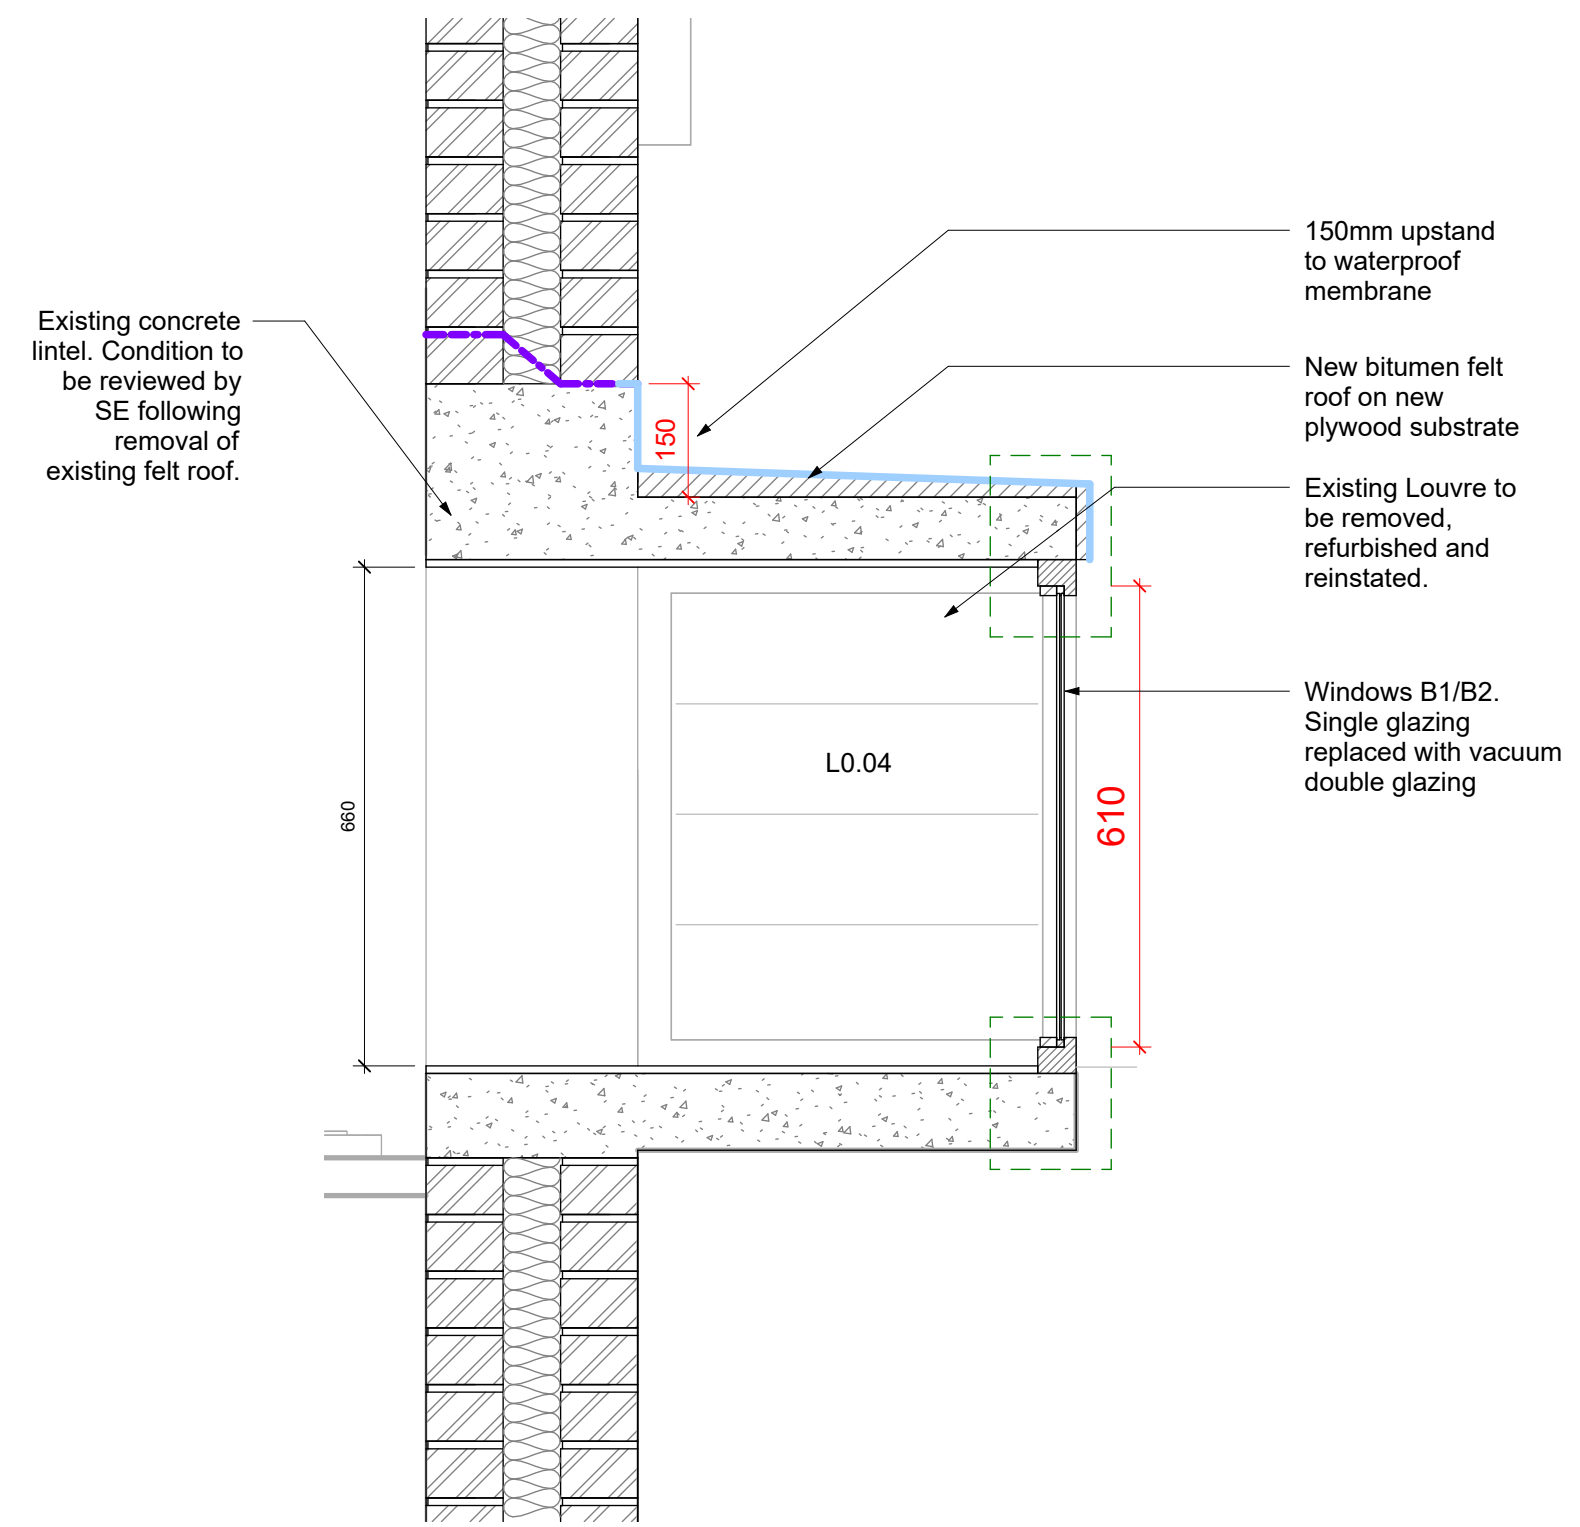


Window Type B1/B2 - Typical Section  
1:10

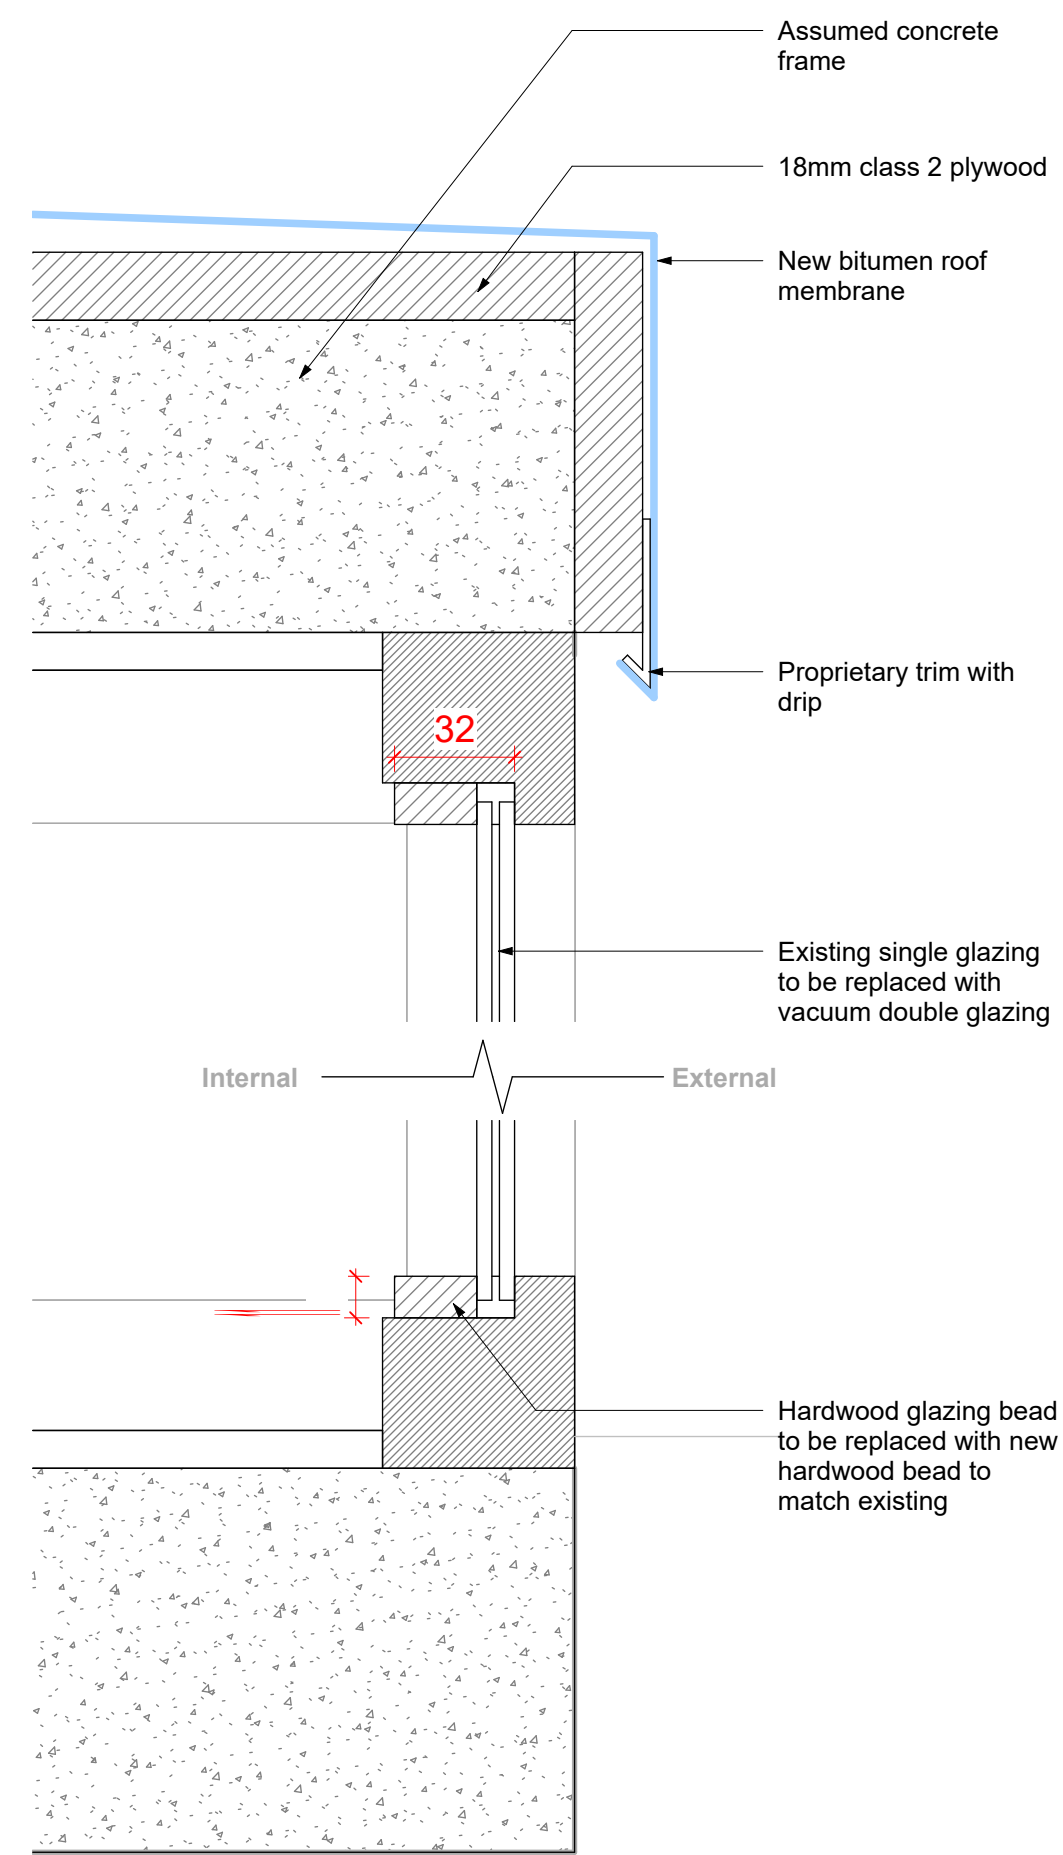

Window Type B1 & B2 - Typical Fixed Window Detail  
1:2

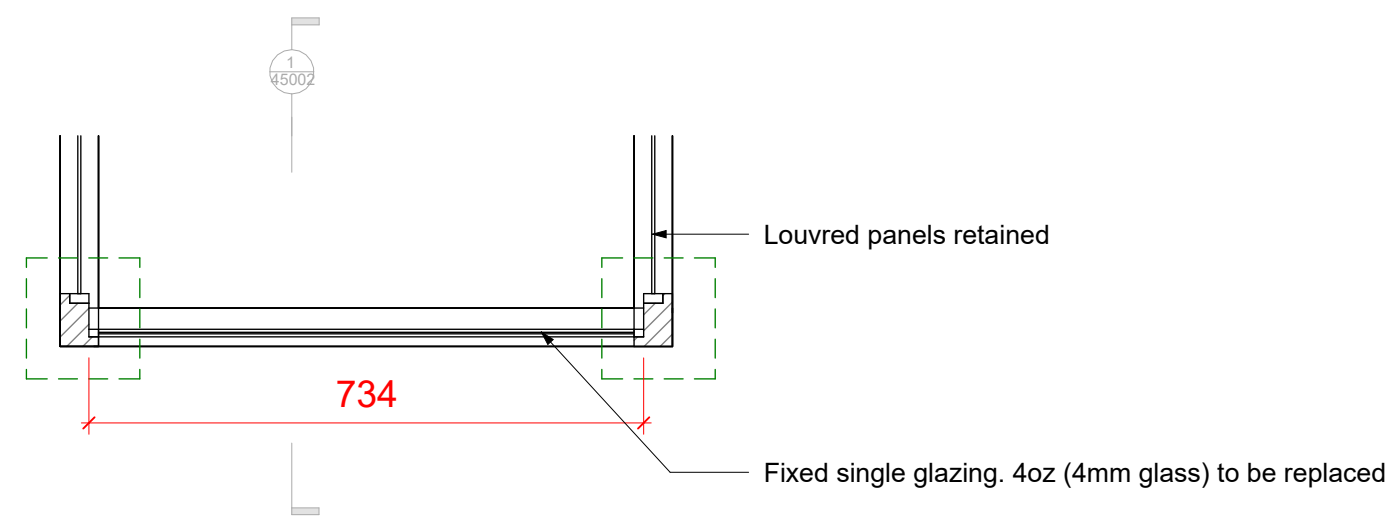

Window Type B1/B2 - Typical Plan  
1:10

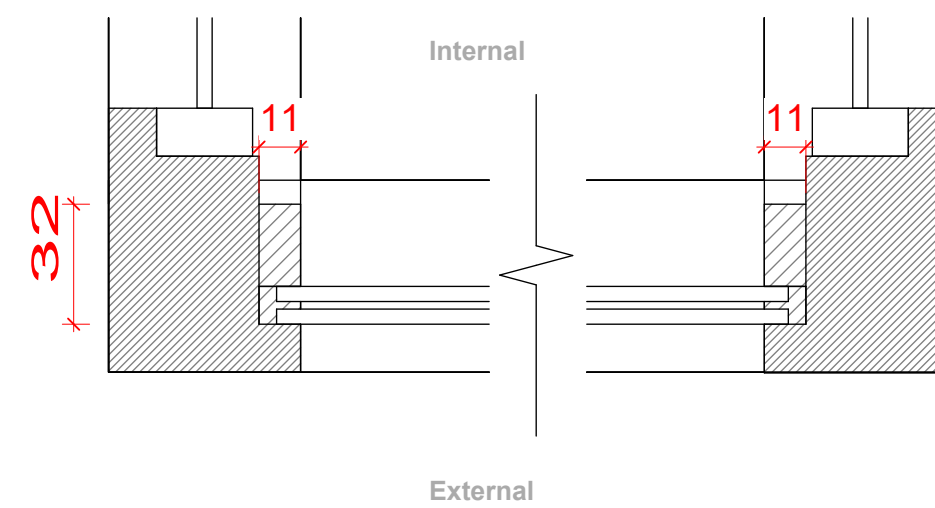

Window Type B1 & B2 Plan - Typical Fixed Window Detail  
1:2

**Drawing Notes**  
 1. Do not scale this drawing.  
 2. All dimensions must be checked on site and any discrepancies verified with the architect.  
 3. Unless shown otherwise, all dimensions are to structural surfaces.  
 4. All work must comply with relevant building Standards and Building Regulations requirements. Drawing errors and omissions to be reported to the architect

**U- Values**  
 U value (Fino glazing only) = 0.7 W/m<sup>2</sup>K

PD1 24.01.25 Discharge of Planning Conditions

rev	date	note
CODE	SUITABILITY DESCRIPTION	
STATUS	PURPOSE OF ISSUE	
	<b>TENDER</b>	

**MAP** 3rd Floor  
 99-101 Farringdon Road  
 London, EC1R 3BT  
 tel: 020 7096 5007  
 email: studio@map-architecture.co.uk

PROJECT NO:  
2306

PROJECT  
 31 South Hill Park

TITLE  
 Oriel Window Details Type B1/B2

CLIENT  
 Mark Sutcliffe

DRAWN BY KS	CHECKED BY JT	DATE 20.12.24
----------------	------------------	------------------

SCALE (@ A1) As indicated	PROJECT NUMBER 2306
------------------------------	------------------------

DRAWING NUMBER 45002	REV PD1
-------------------------	------------