
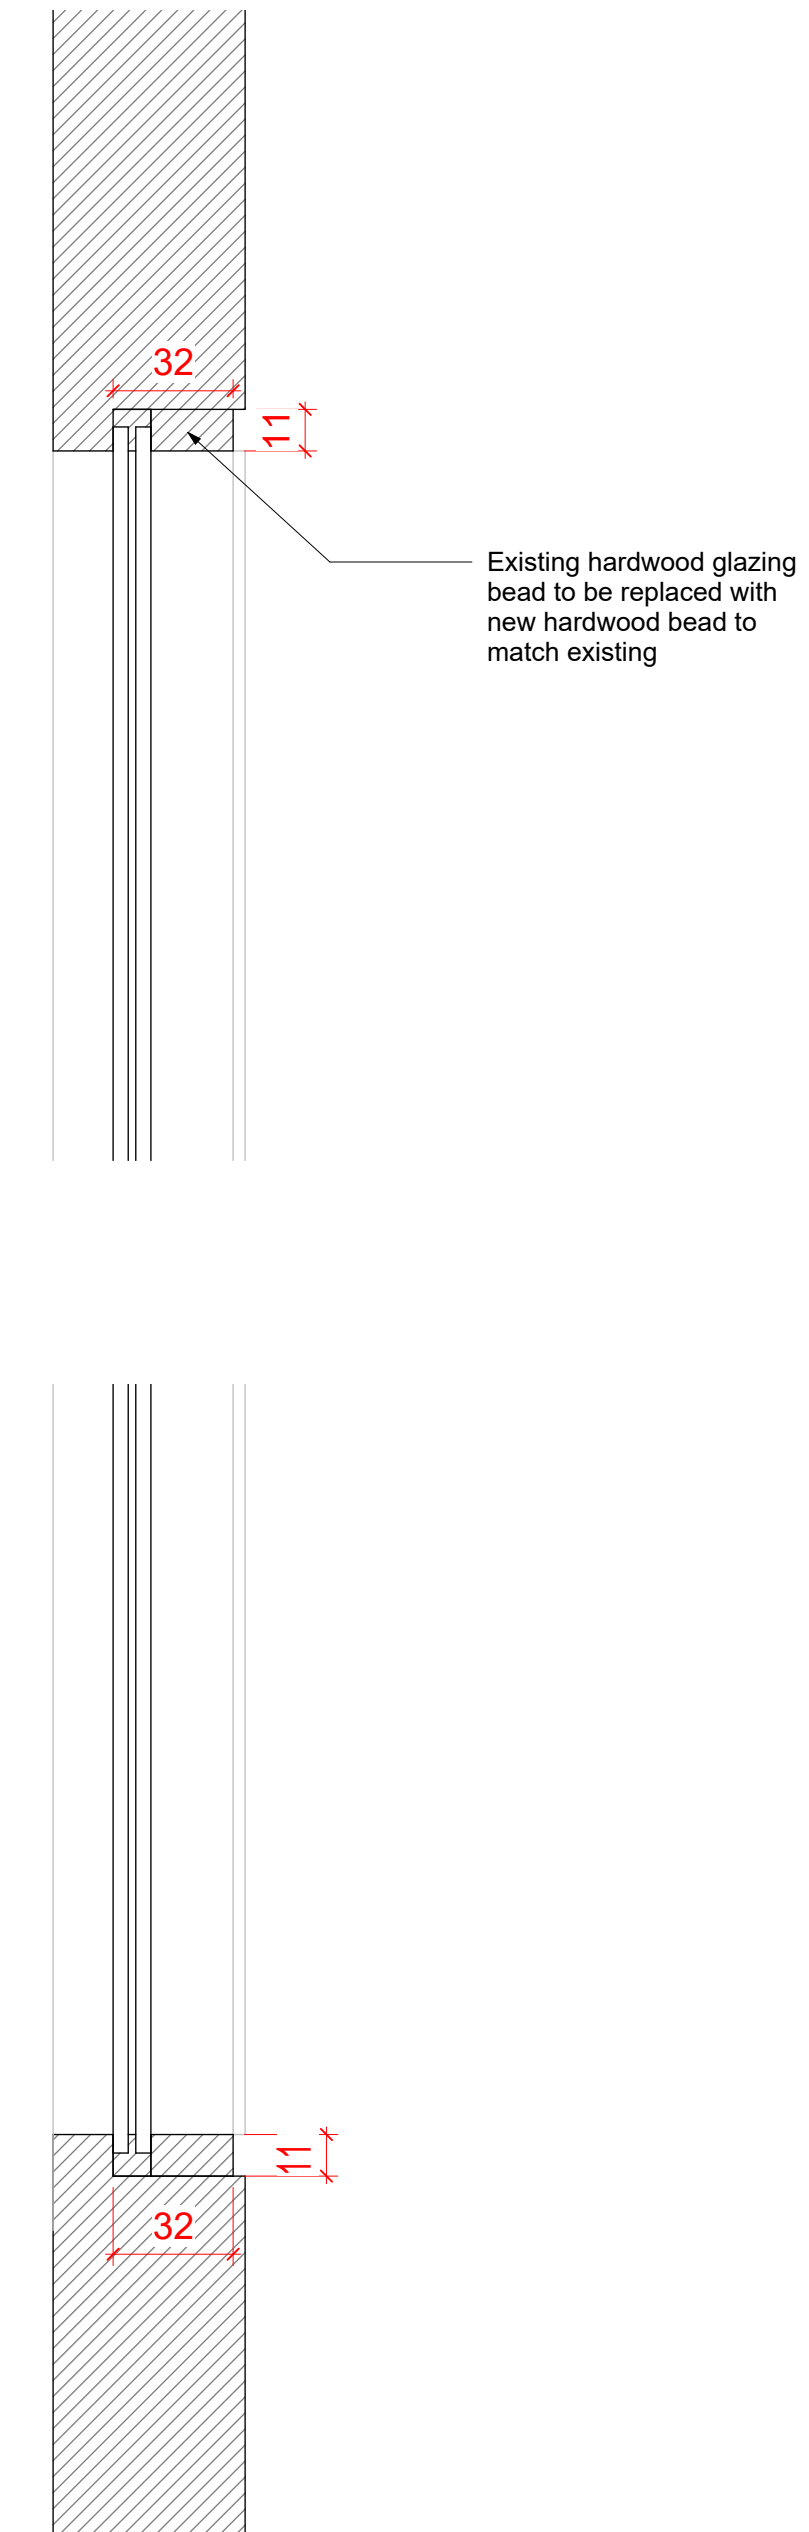
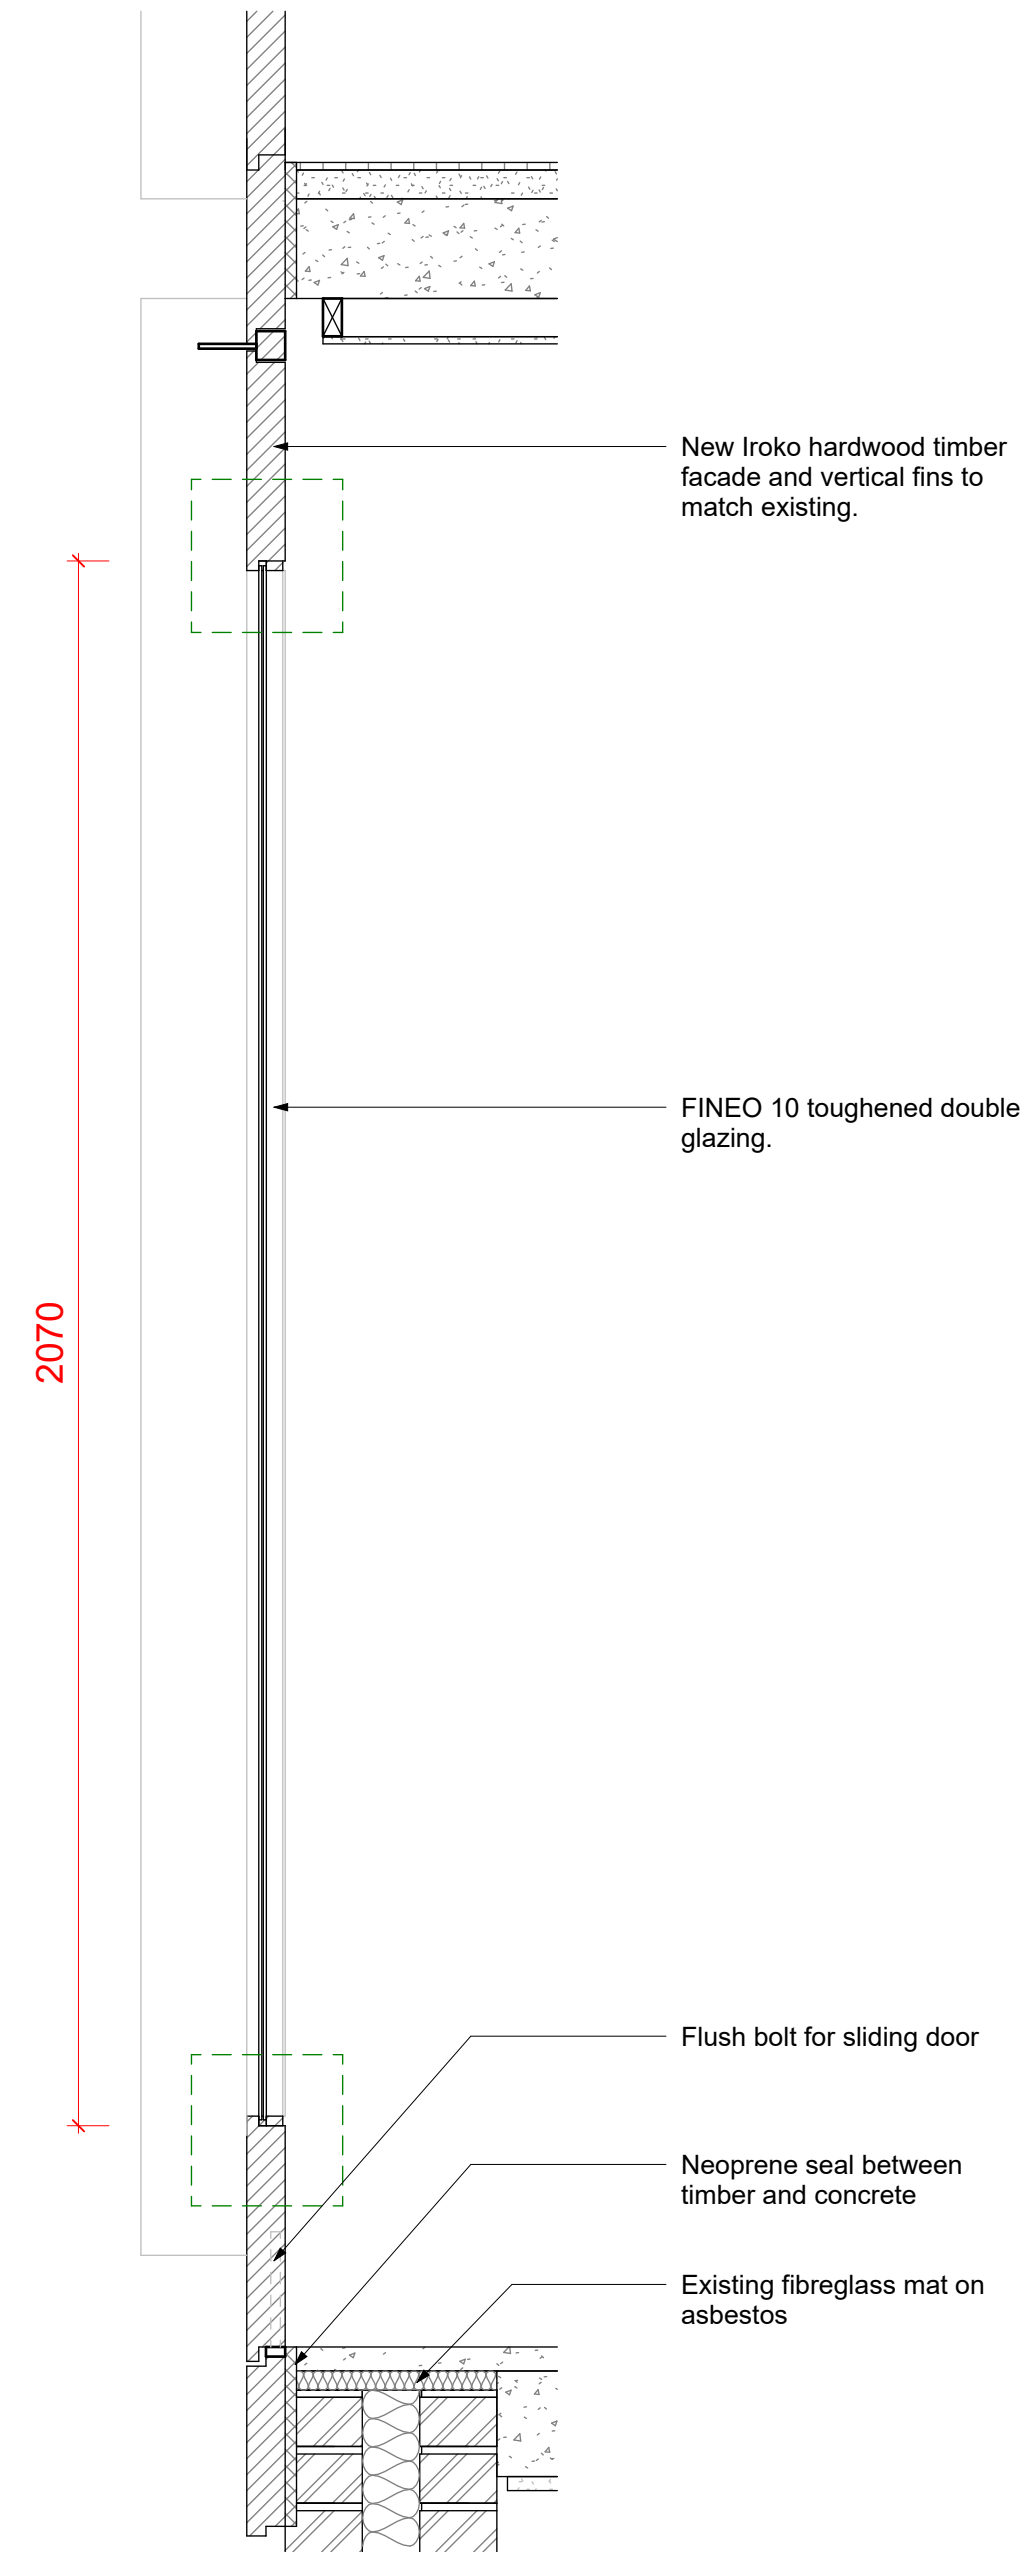


**Door Type C1**



External hinged bi-folding door

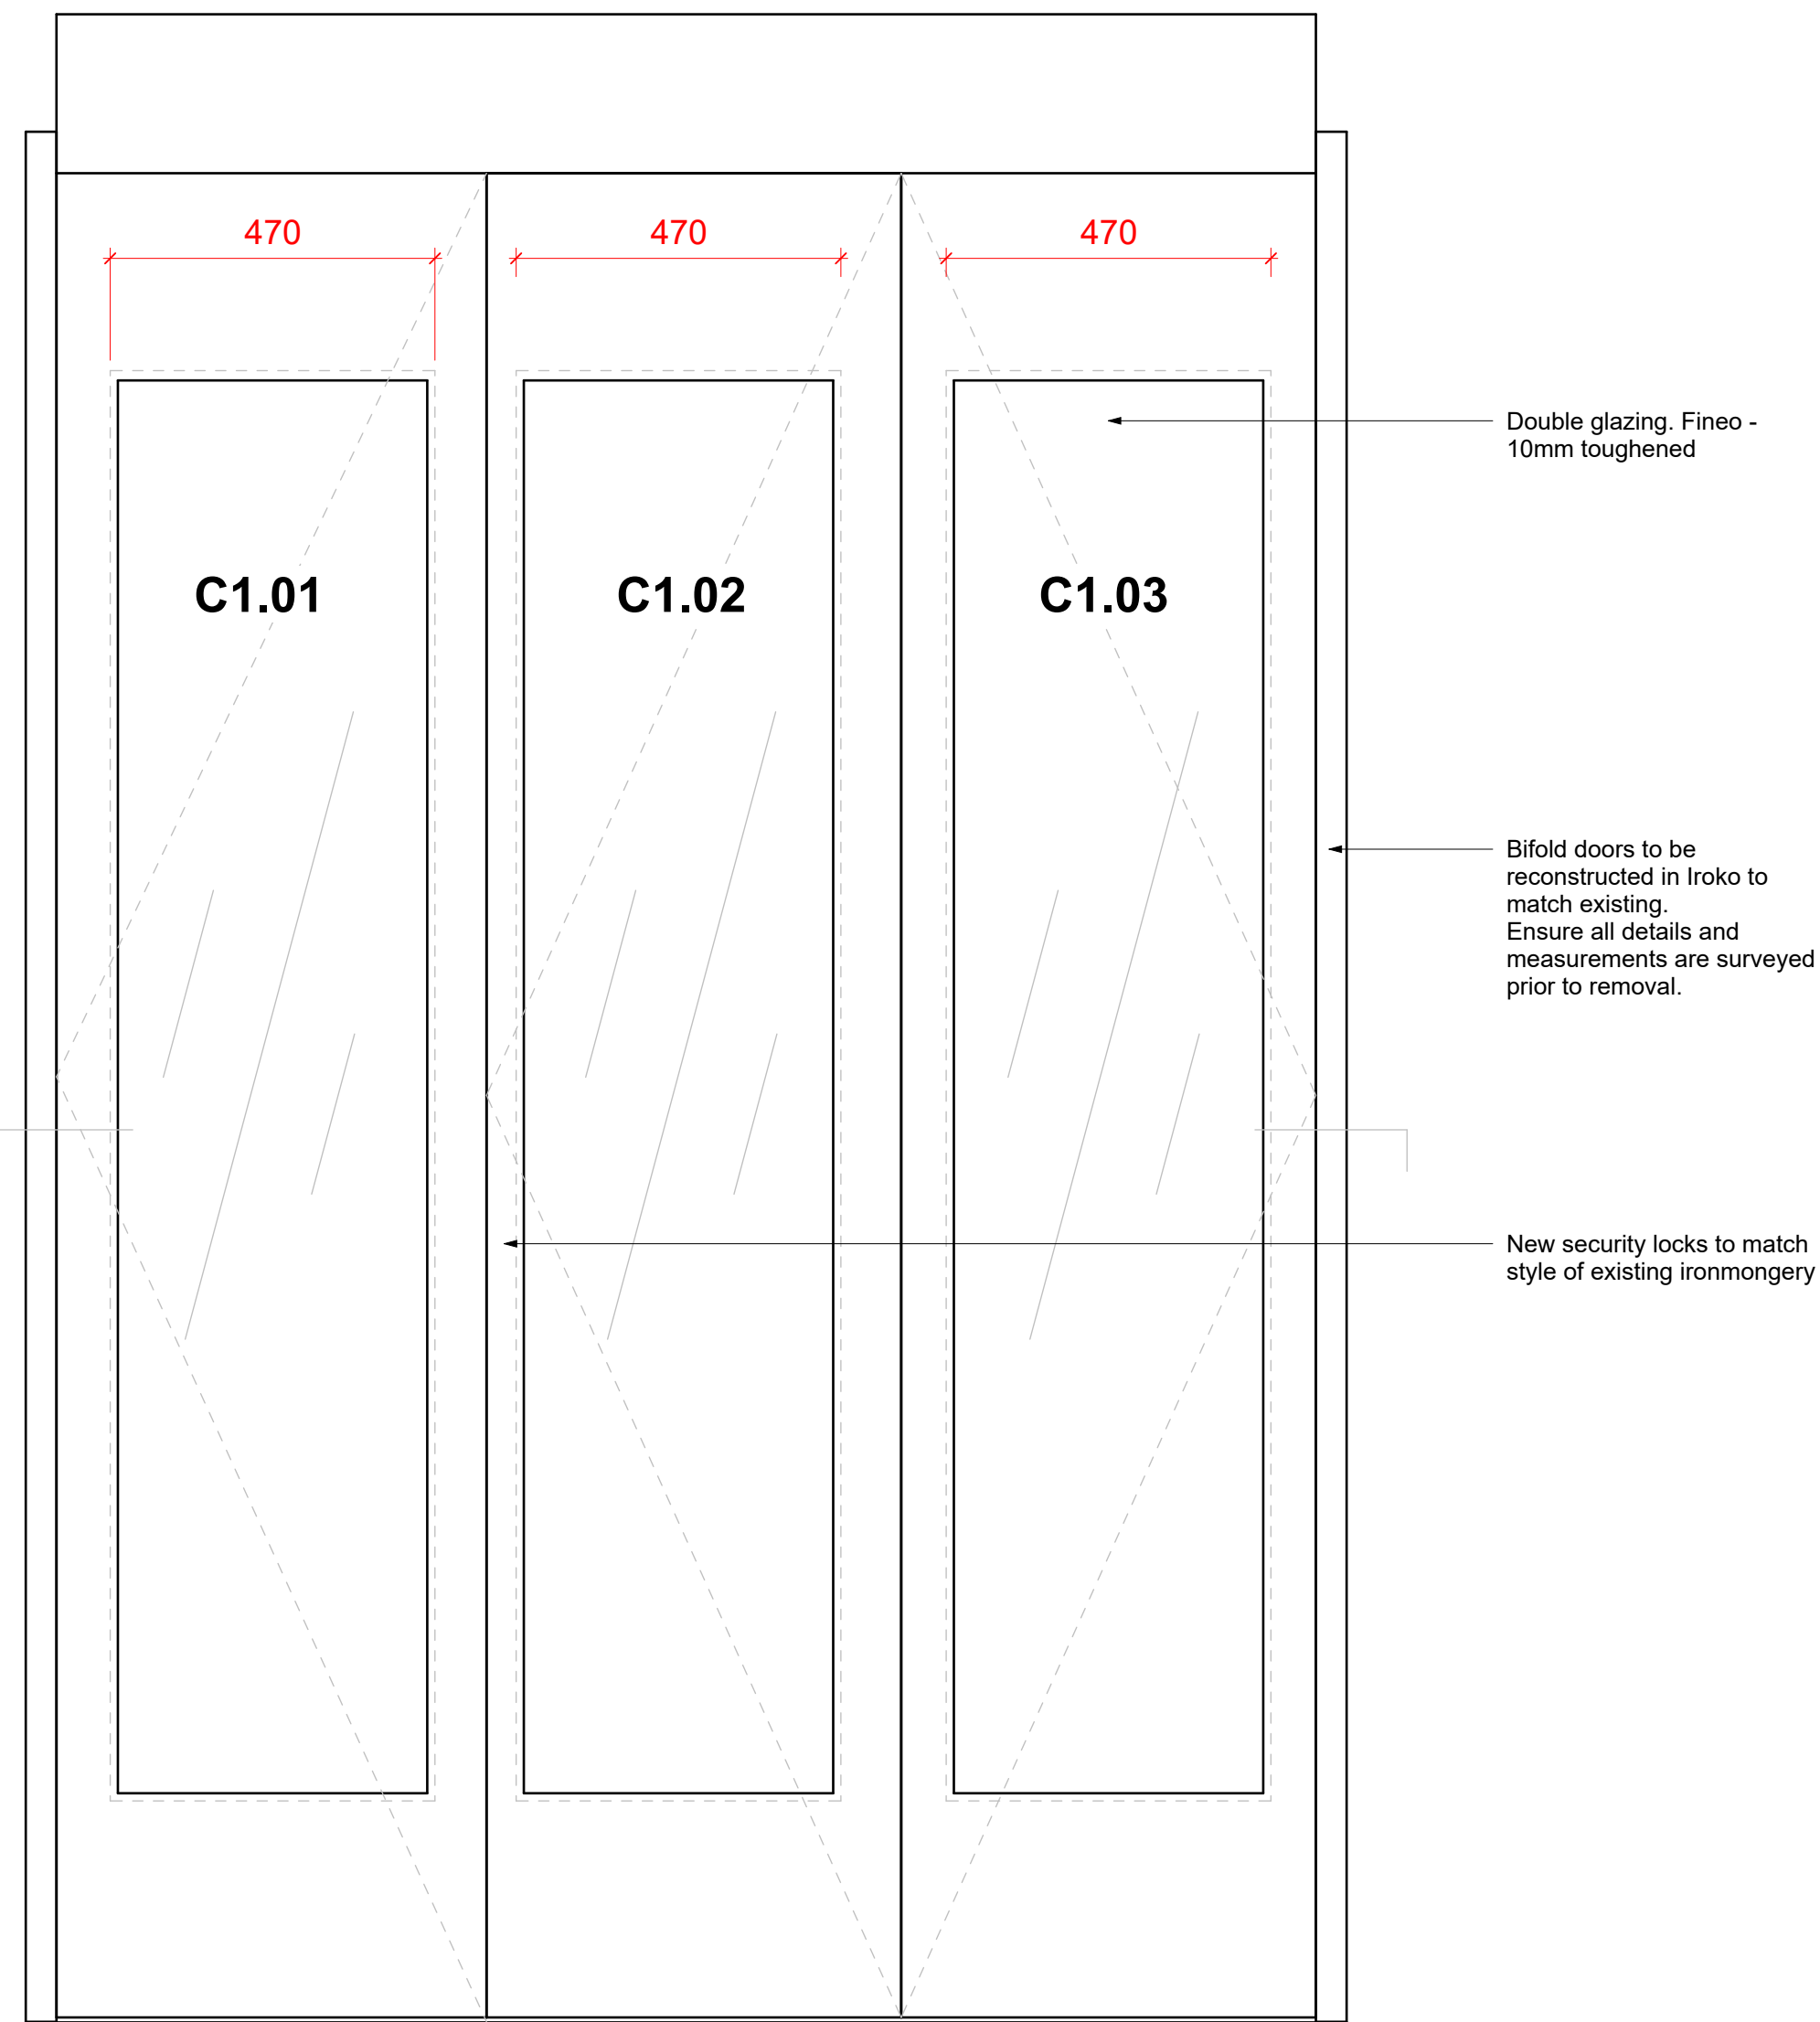

Door Type C1 - Elevation  
1:10

Door Type C1 - Section Detail  
1:10

Door Type C1  
1:2

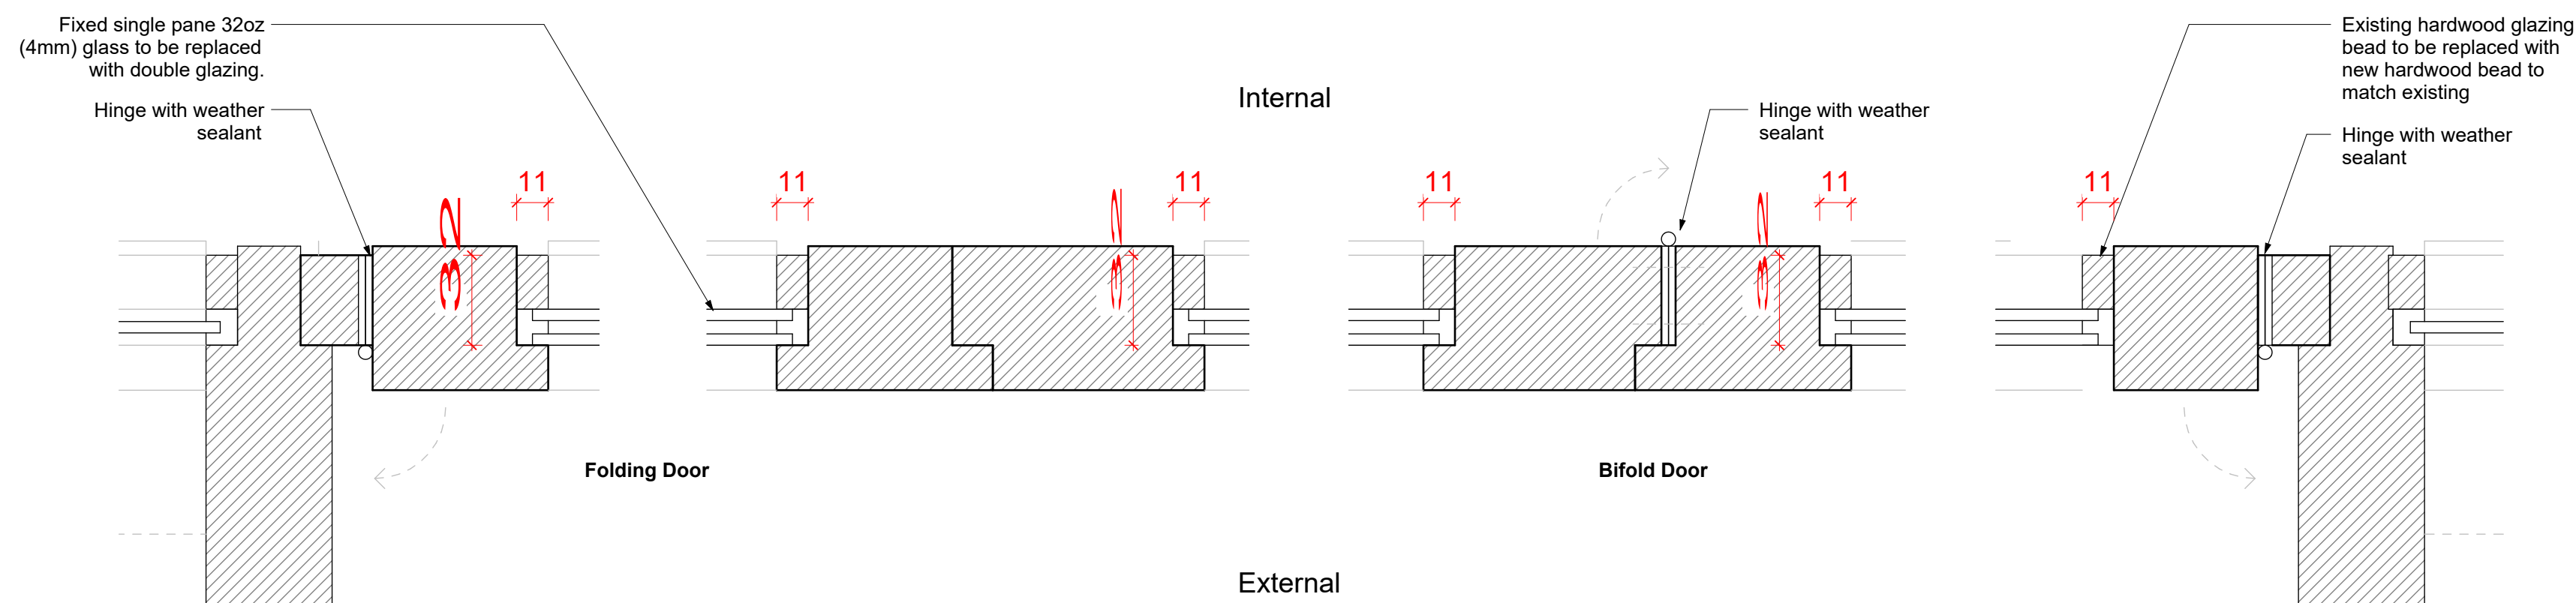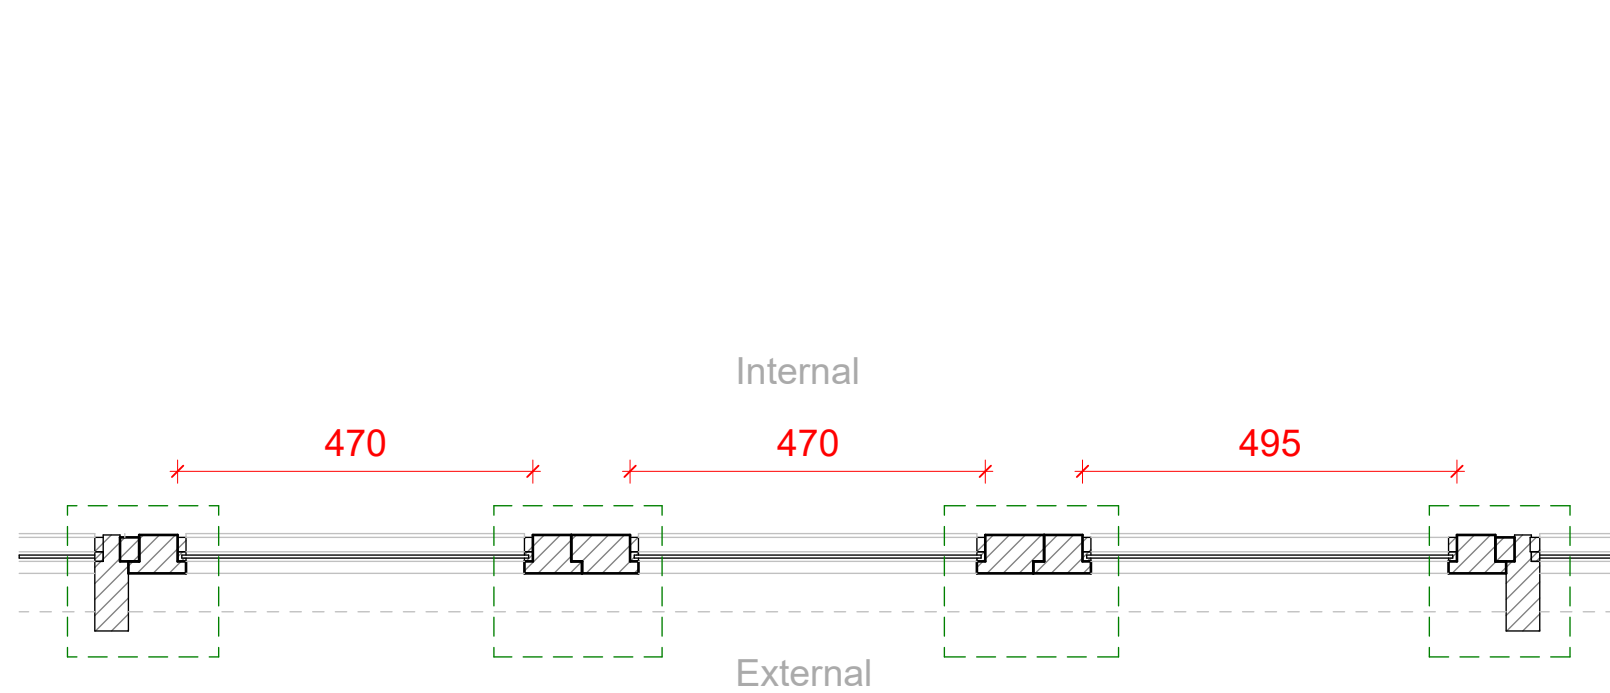

Door Type C1 - Plan Detail  
1:10

Door Type C1 - Plan Detail  
1:2

**Drawing Notes**  
 1. Do not scale this drawing.  
 2. All dimensions must be checked on site and any discrepancies verified with the architect.  
 3. Unless shown otherwise, all dimensions are to structural surfaces.  
 4. All work must comply with relevant building Standards and Building Regulations requirements. Drawing errors and omissions to be reported to the architect

**U- Values**  
 Minimum U value = 1.4 W/m2K (replacement doors)

PD1 24.01.25 Discharge of Planning Conditions

rev	date	note
CODE	SUITABILITY DESCRIPTION	
STATUS	PURPOSE OF ISSUE	
	<b>TENDER</b>	

**MAP** 3rd Floor  
 99-101 Farringdon Road  
 London, EC1R 3BT  
 tel: 020 7096 5007  
 email: studio@map-architecture.co.uk

PROJECT NO: **2306**

PROJECT **31 South Hill Park**

TITLE **Replacement Glazing to External Garden Door - Type C1**

CLIENT **Mark Sutcliffe**

DRAWN BY KS	CHECKED BY JT	DATE 20.12.24
SCALE (@ A1) As indicated		PROJECT NUMBER 2306

DRAWING NUMBER 45003	REV PD1
-------------------------	------------