



**Door Type E-D1**


Main entrance - front door

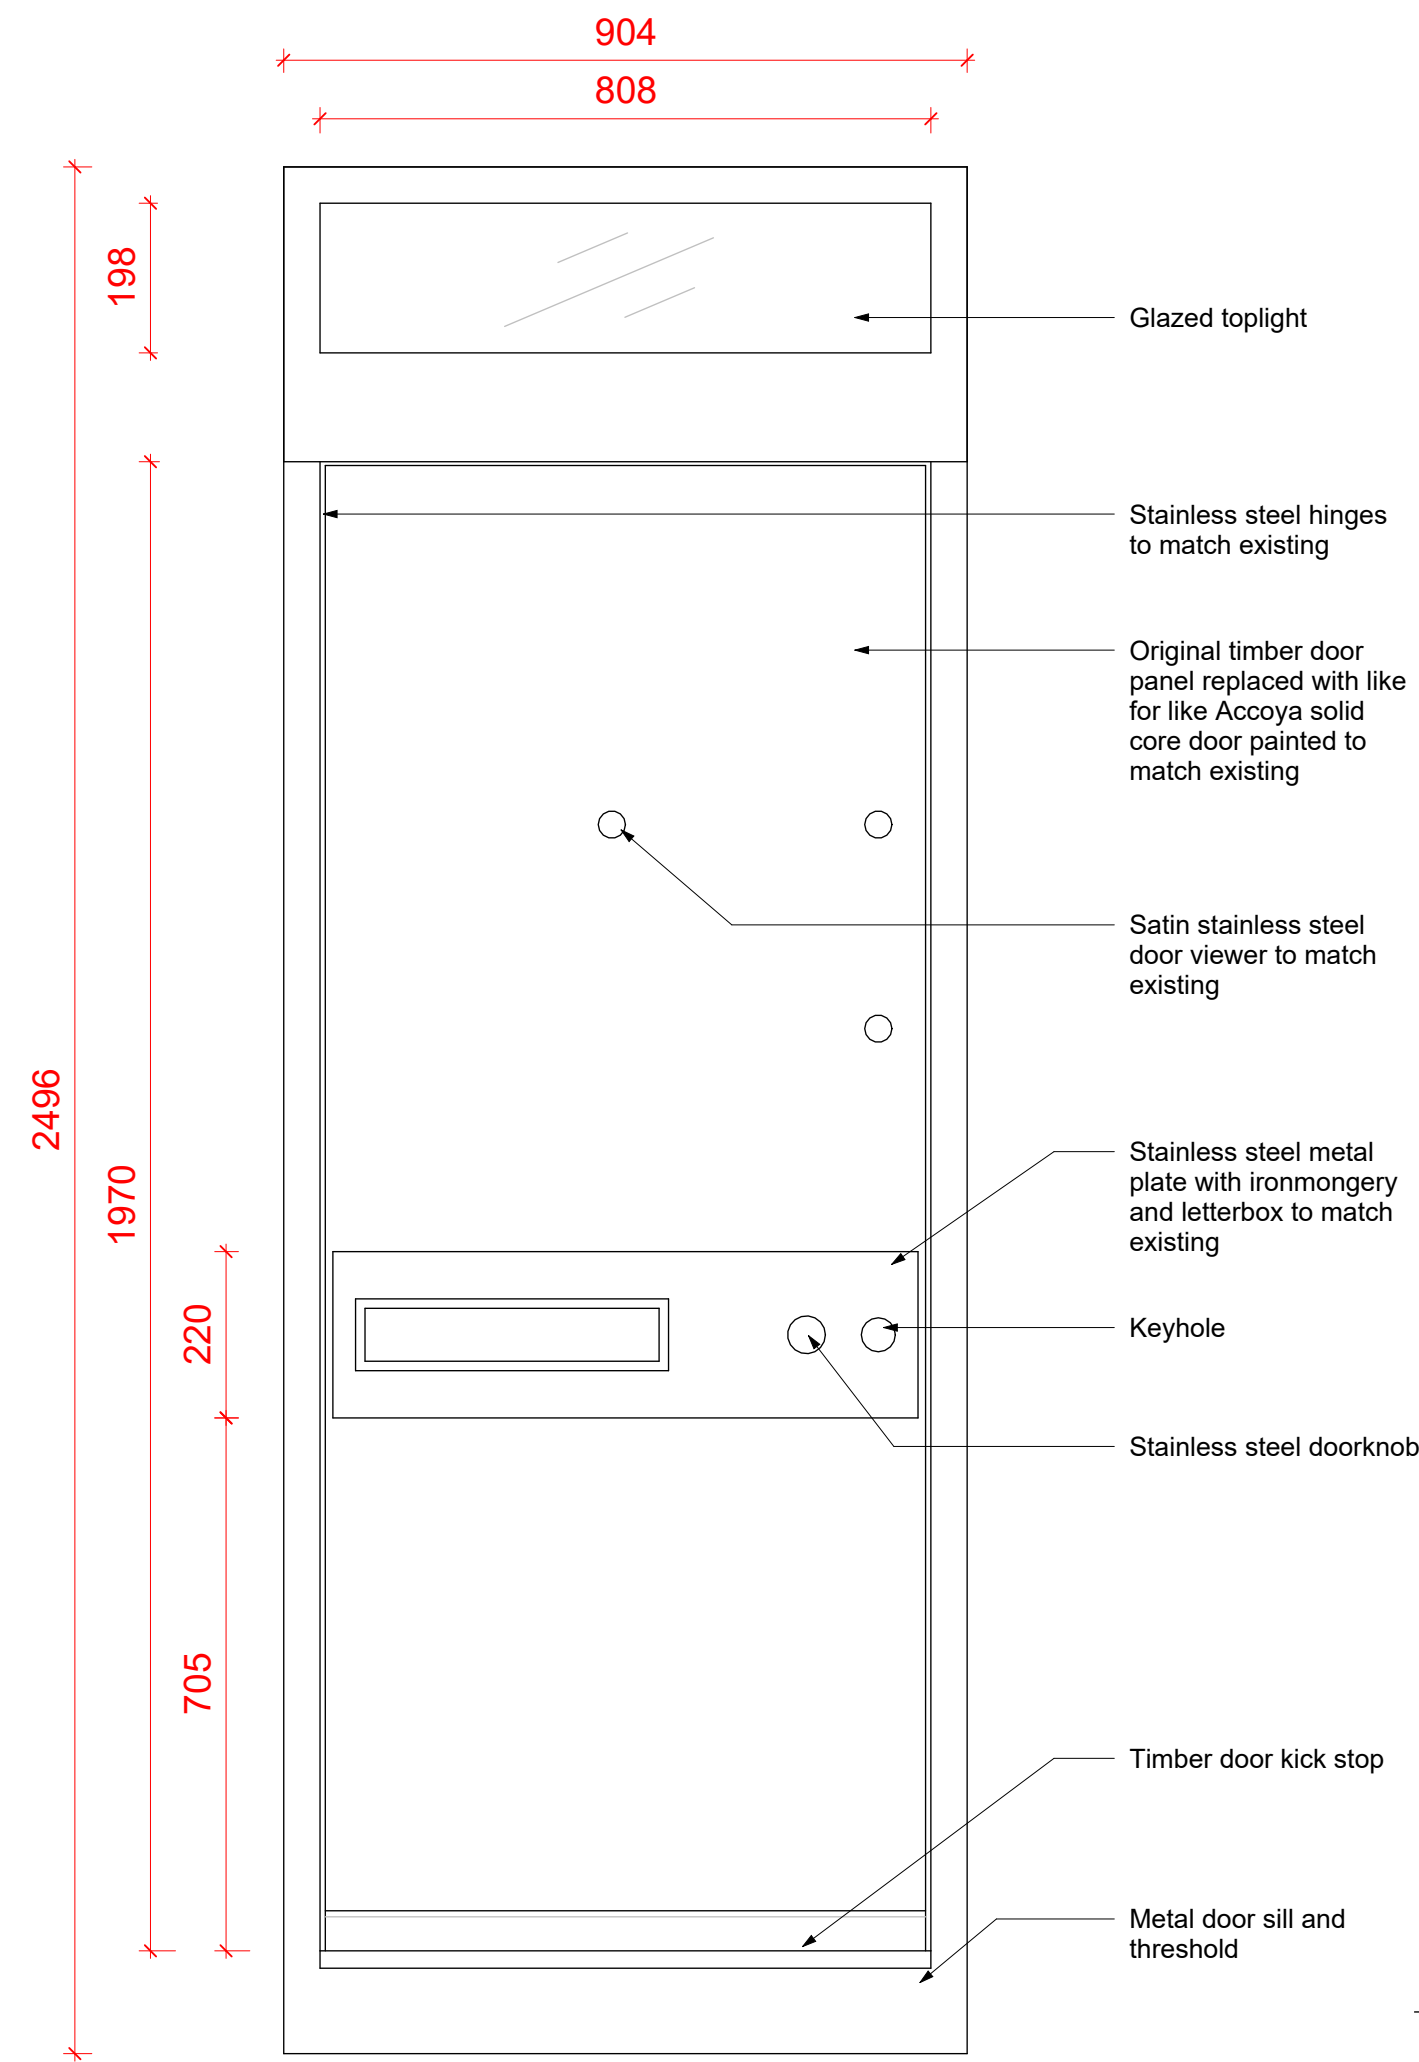


Front Door External Elevation  
1:10

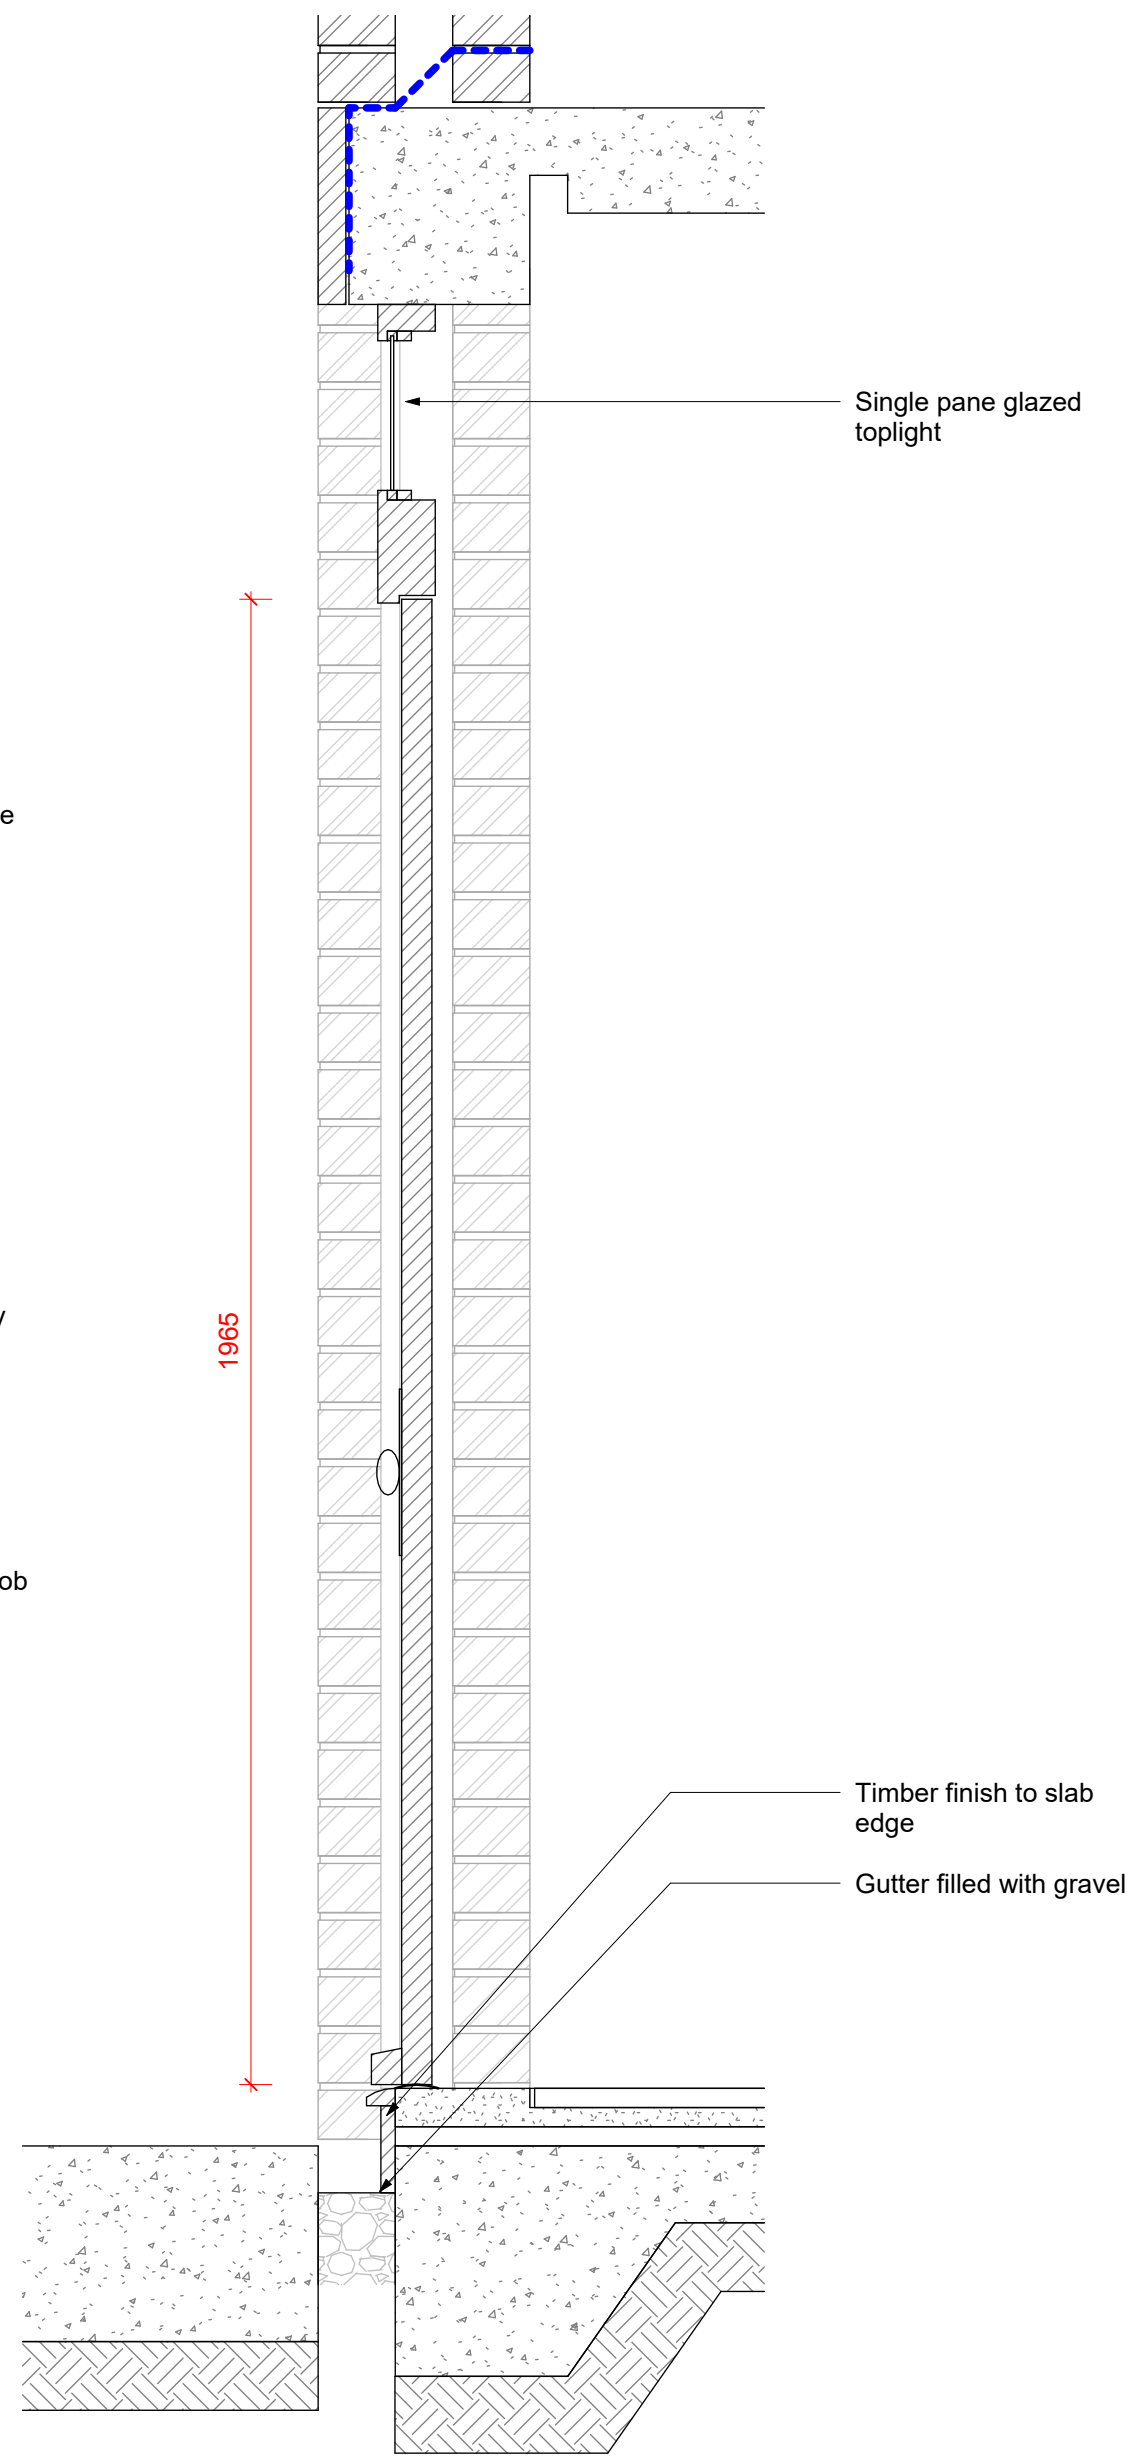


Entrance Door Detail Section  
1:10

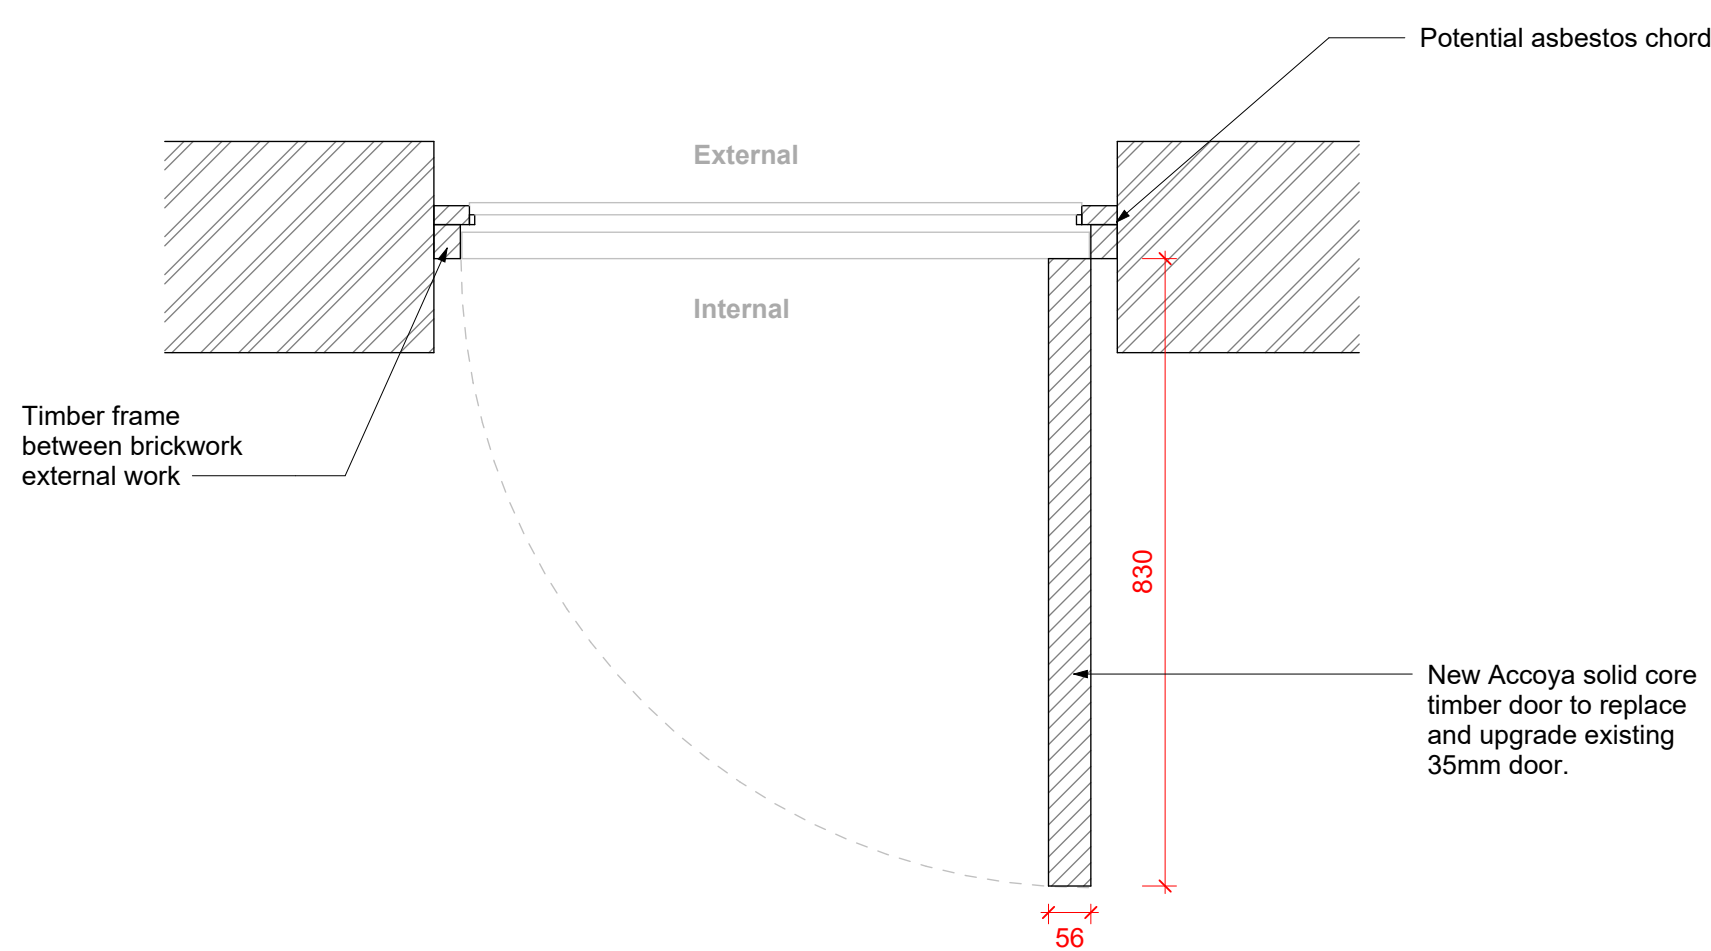

Front Door Detail Plan  
1:10

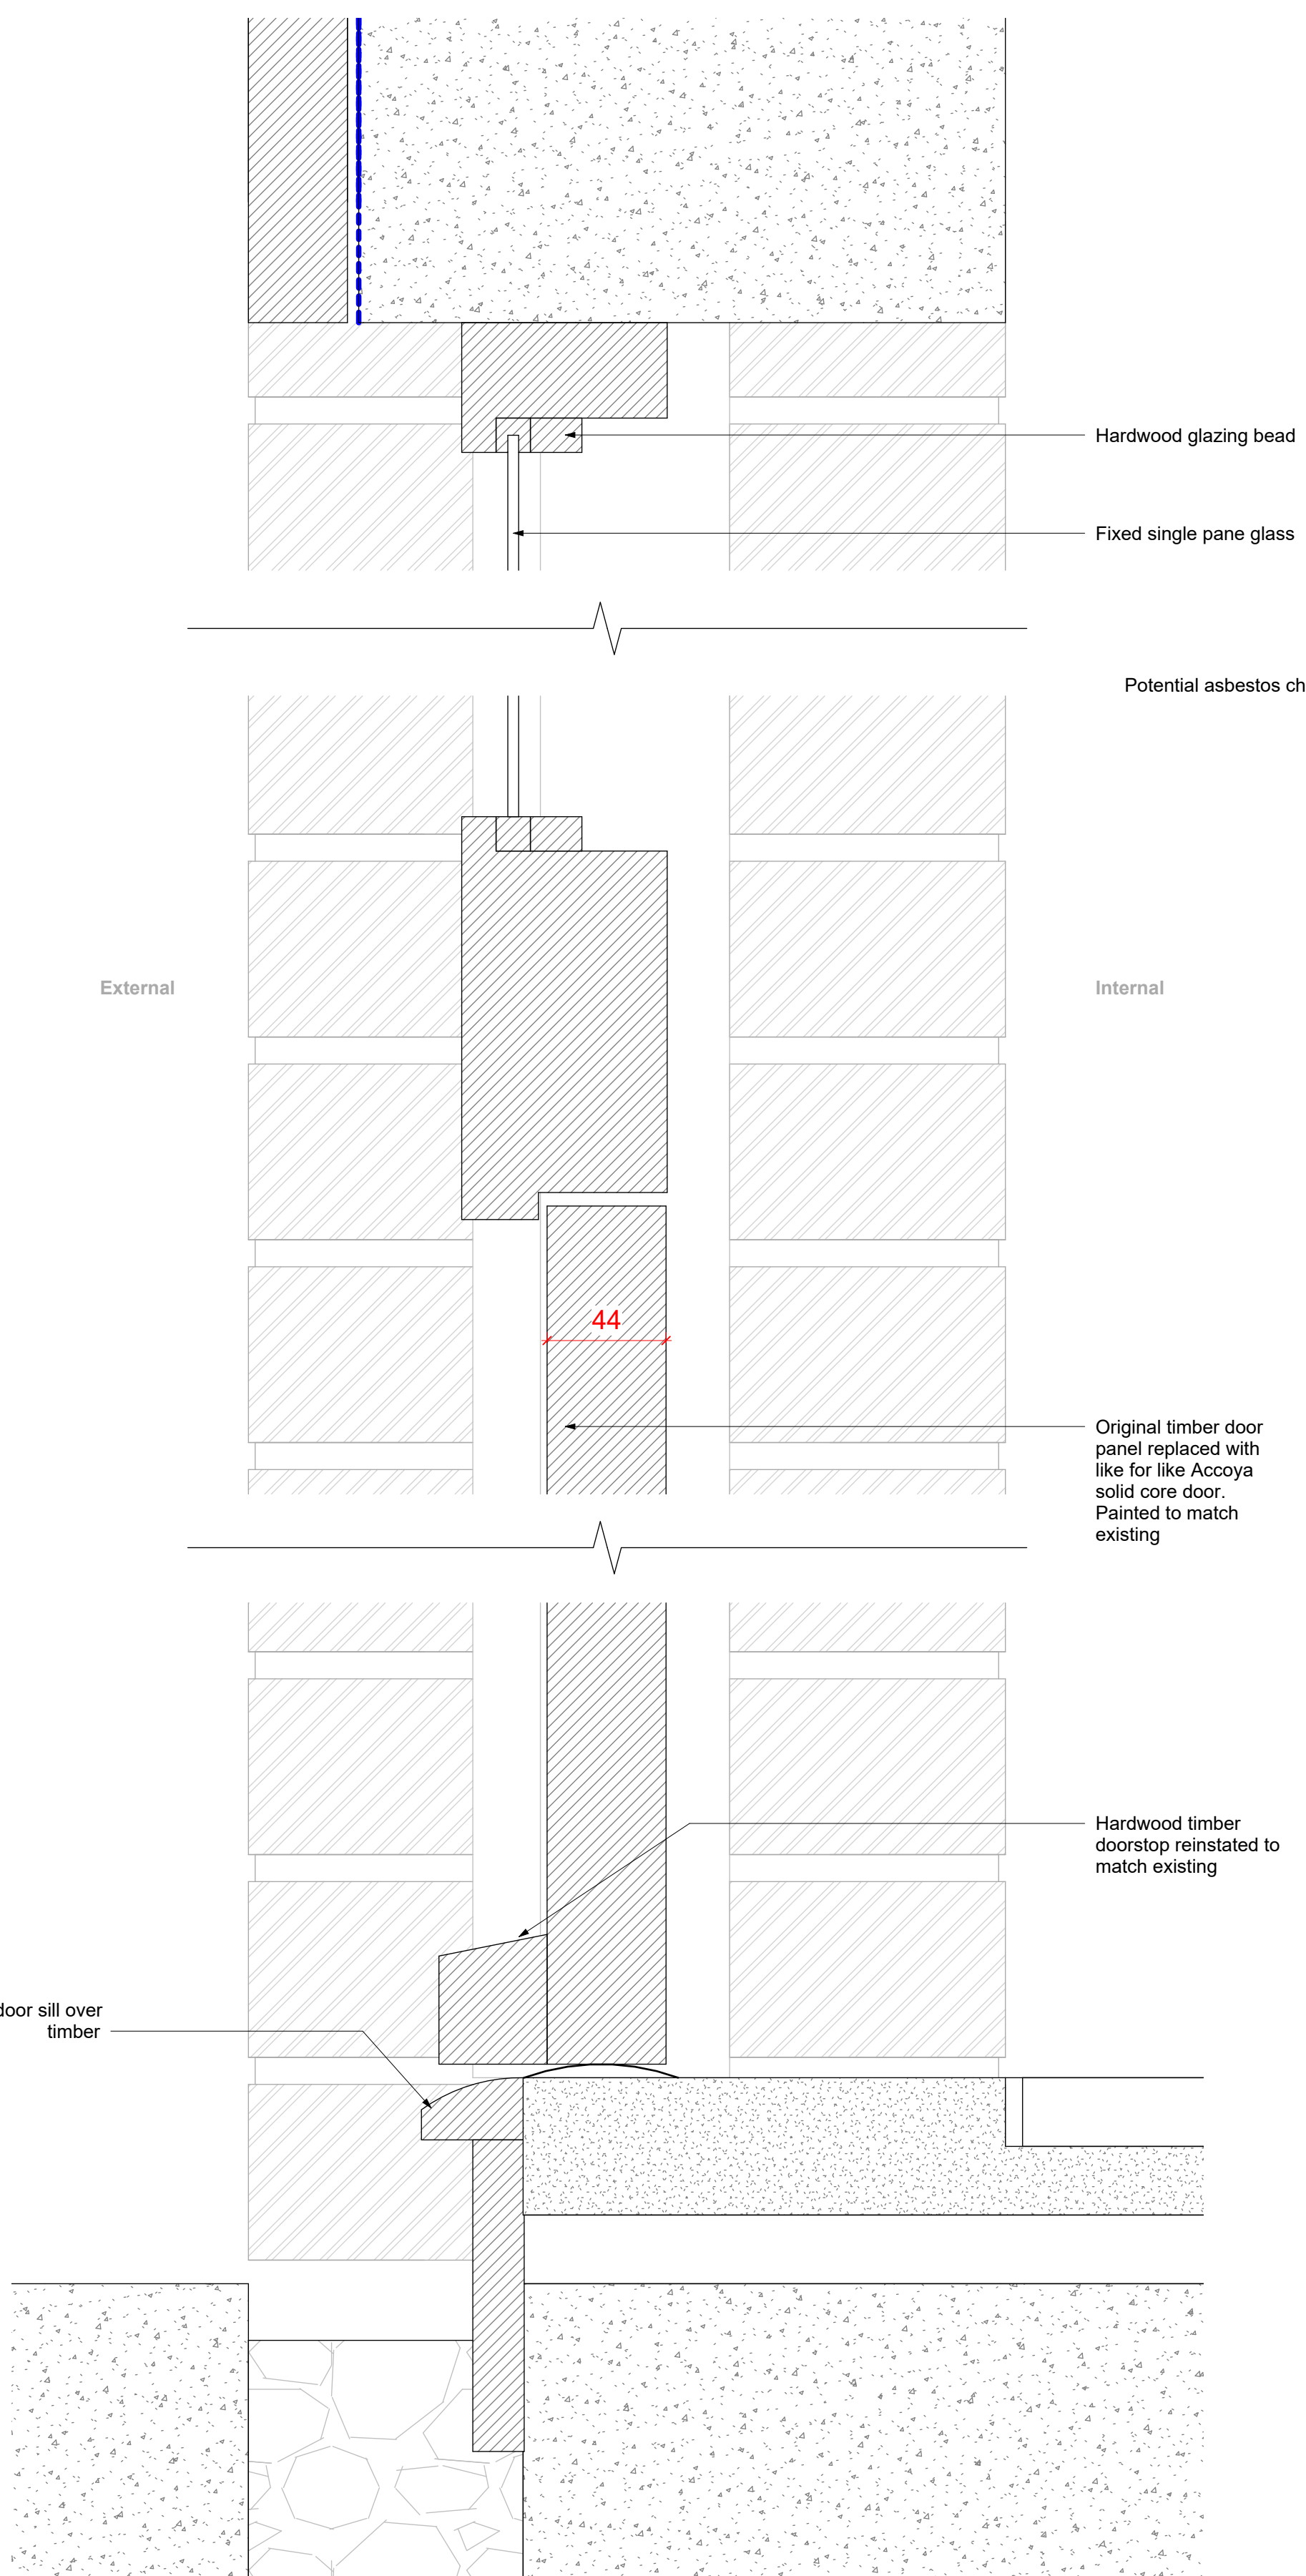

Entrance Door Detail Section 1-2  
1:2

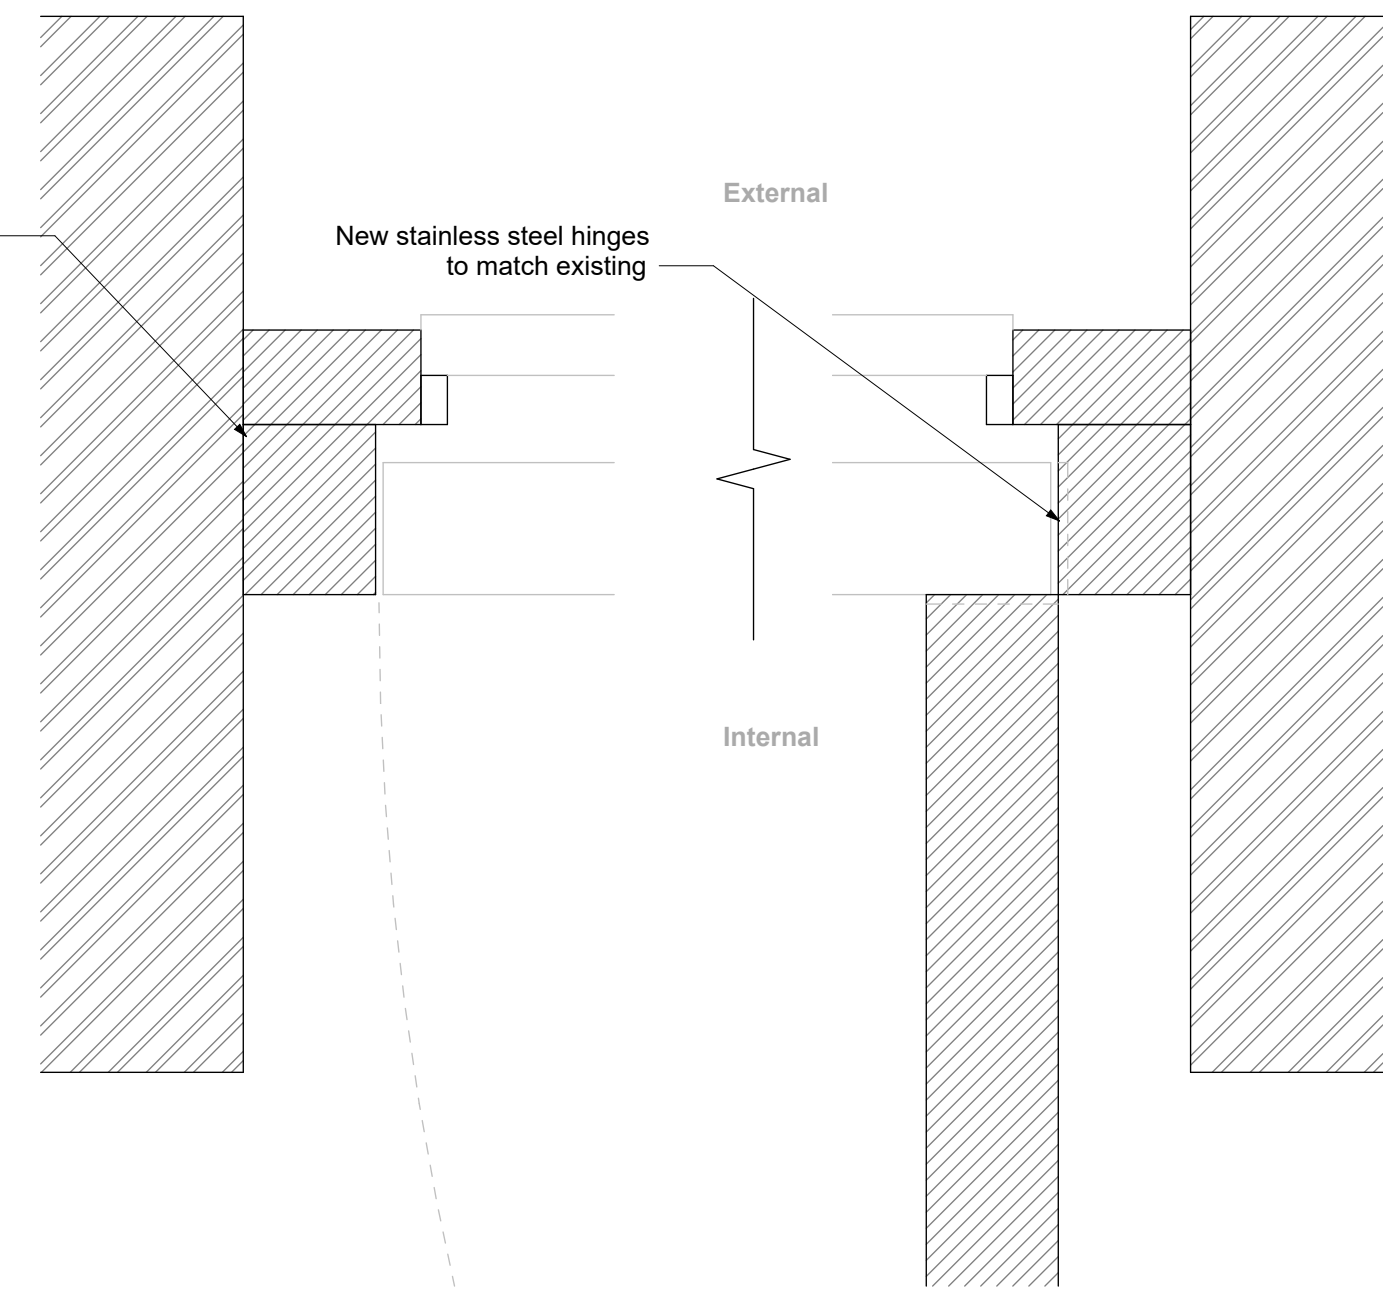

Entrance Door Detail 1-2  
1:2

**Drawing Notes**  
1. Do not scale this drawing.  
2. All dimensions must be checked on site and any discrepancies verified with the architect.  
3. Unless shown otherwise, all dimensions are to structural surfaces.  
4. All work must comply with relevant building Standards and Building Regulations requirements. Drawing errors and omissions to be reported to the architect

**U- Values**

Minimum U value = 1.4 W/m<sup>2</sup>K (replacement doors)

PD1 24.01.25 Discharge of Planning Conditions

rev	date	note
-----	------	------

CODE	SUITABILITY DESCRIPTION
------	-------------------------

STATUS	PURPOSE OF ISSUE
--------	------------------

**TENDER**

**MAP** 3rd Floor  
99-101 Farringdon Road  
London, EC1R 3BT  
tel: 020 7096 5007  
email: studio@map-architecture.co.uk

PROJECT NO: **2306**

PROJECT **31 South Hill Park**

TITLE **Replacement Front Door Details**

CLIENT **Mark Sutcliffe**

DRAWN BY KS	CHECKED BY JT	DATE 20.12.24
----------------	------------------	------------------

SCALE (@ A1) As indicated	PROJECT NUMBER 2306
------------------------------	------------------------

DRAWING NUMBER 50001	REV PD1
-------------------------	------------