
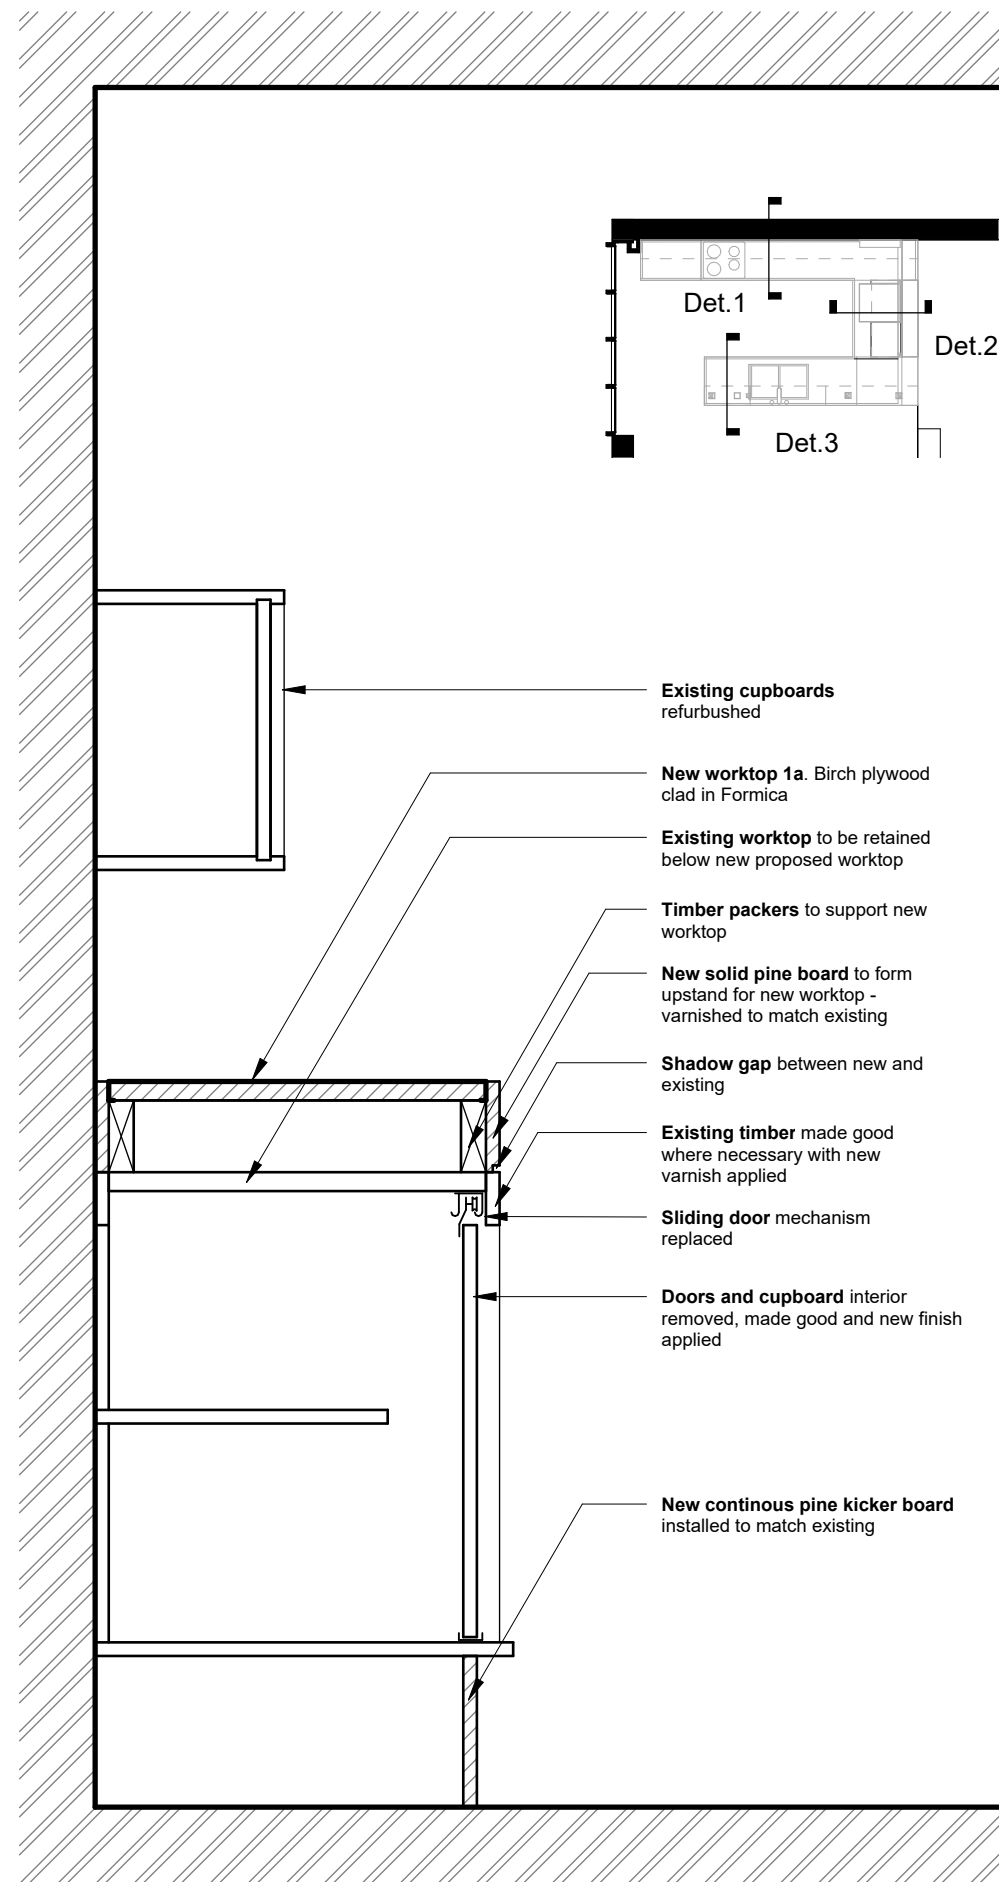
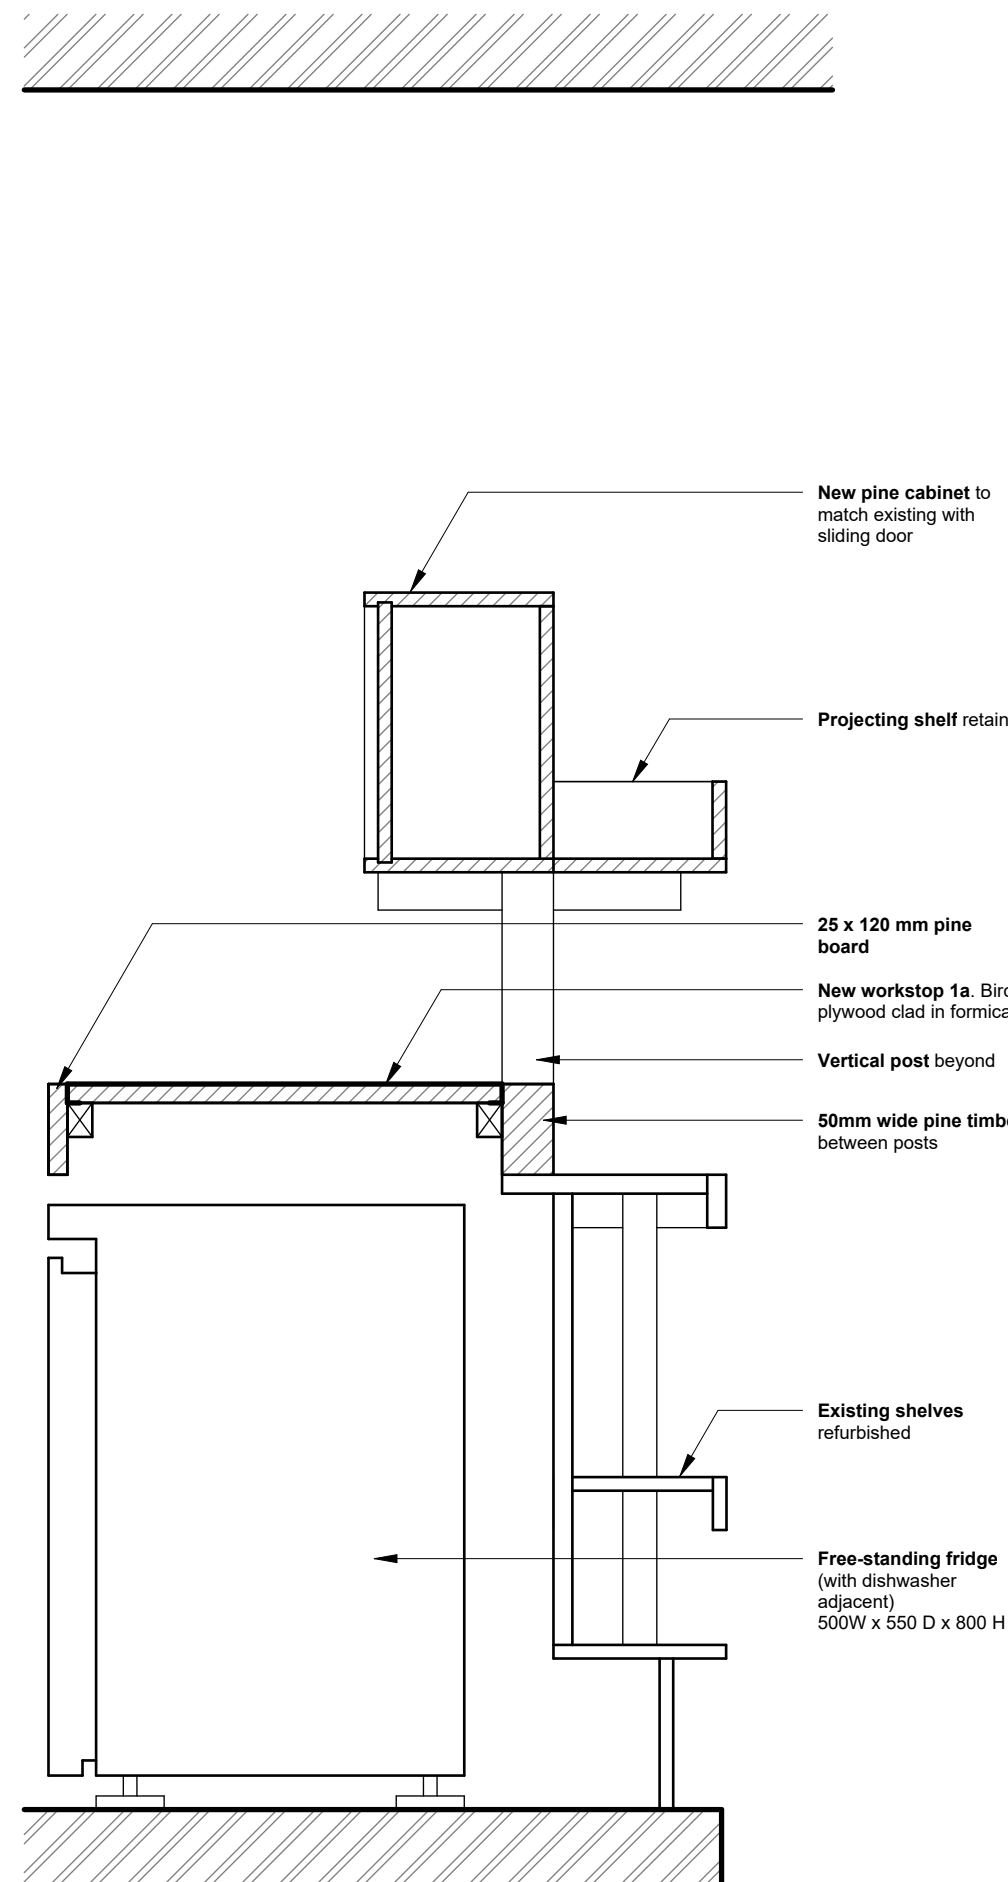


THIS IS NOT A CONSTRUCTION DRAWING, IT IS UNSUITABLE FOR THE PURPOSE OF CONSTRUCTION AND MUST ON NO ACCOUNT BE USED AS SUCH.


 Hatch indicates new timber additions



Kitchen Joinery Detail 1
1 : 10



Kitchen Joinery Detail 2
1 : 10

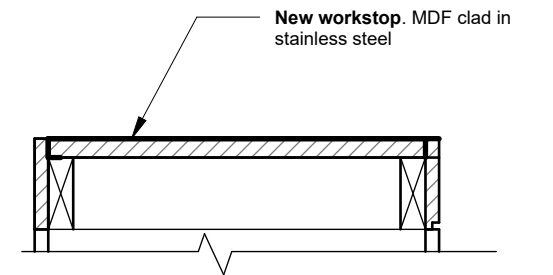

Kitchen Joinery Local Detail 3
1:10

PD1 24.01.25 Discharge of Planning Conditions

rev	date	note

CODE	SUITABILITY DESCRIPTION

STATUS	PURPOSE OF ISSUE
	TENDER

3rd floor
99-101 Farringdon Road
London, EC1R 3BT
tel: 020 7096 5007
email: studio@map-architecture.co.uk

PROJECT NO: **2306**

PROJECT: 31 South Hill Park

TITLE: Kitchen Joinery Details

CLIENT: Mark Sutcliffe

DRAWN BY	CHECKED BY	DATE
FP	JT	20.12.24

SCALE (@ A3)	PROJECT NUMBER
As indicated	2306

DRAWING NUMBER	REV
60003	PD1