




Existing Desk Elevation AA
1:10

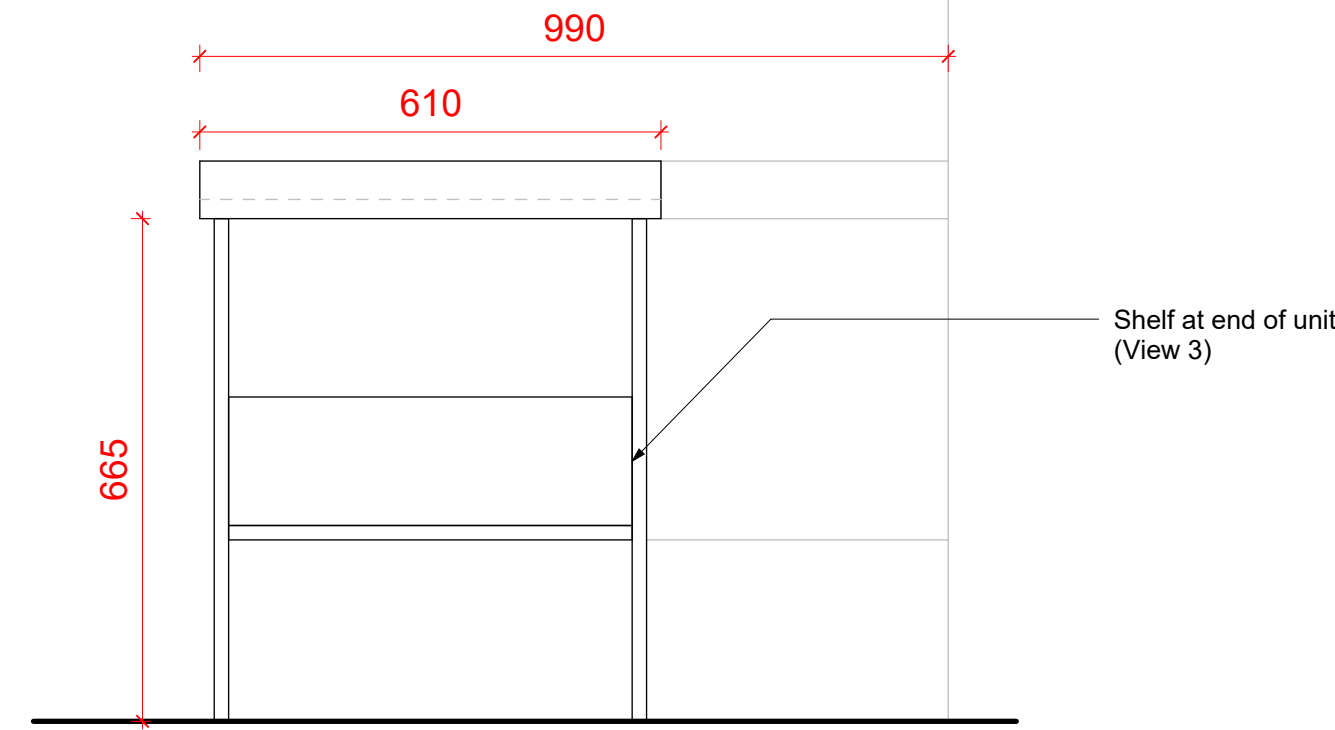


Existing Desk Elevation BB
1:10

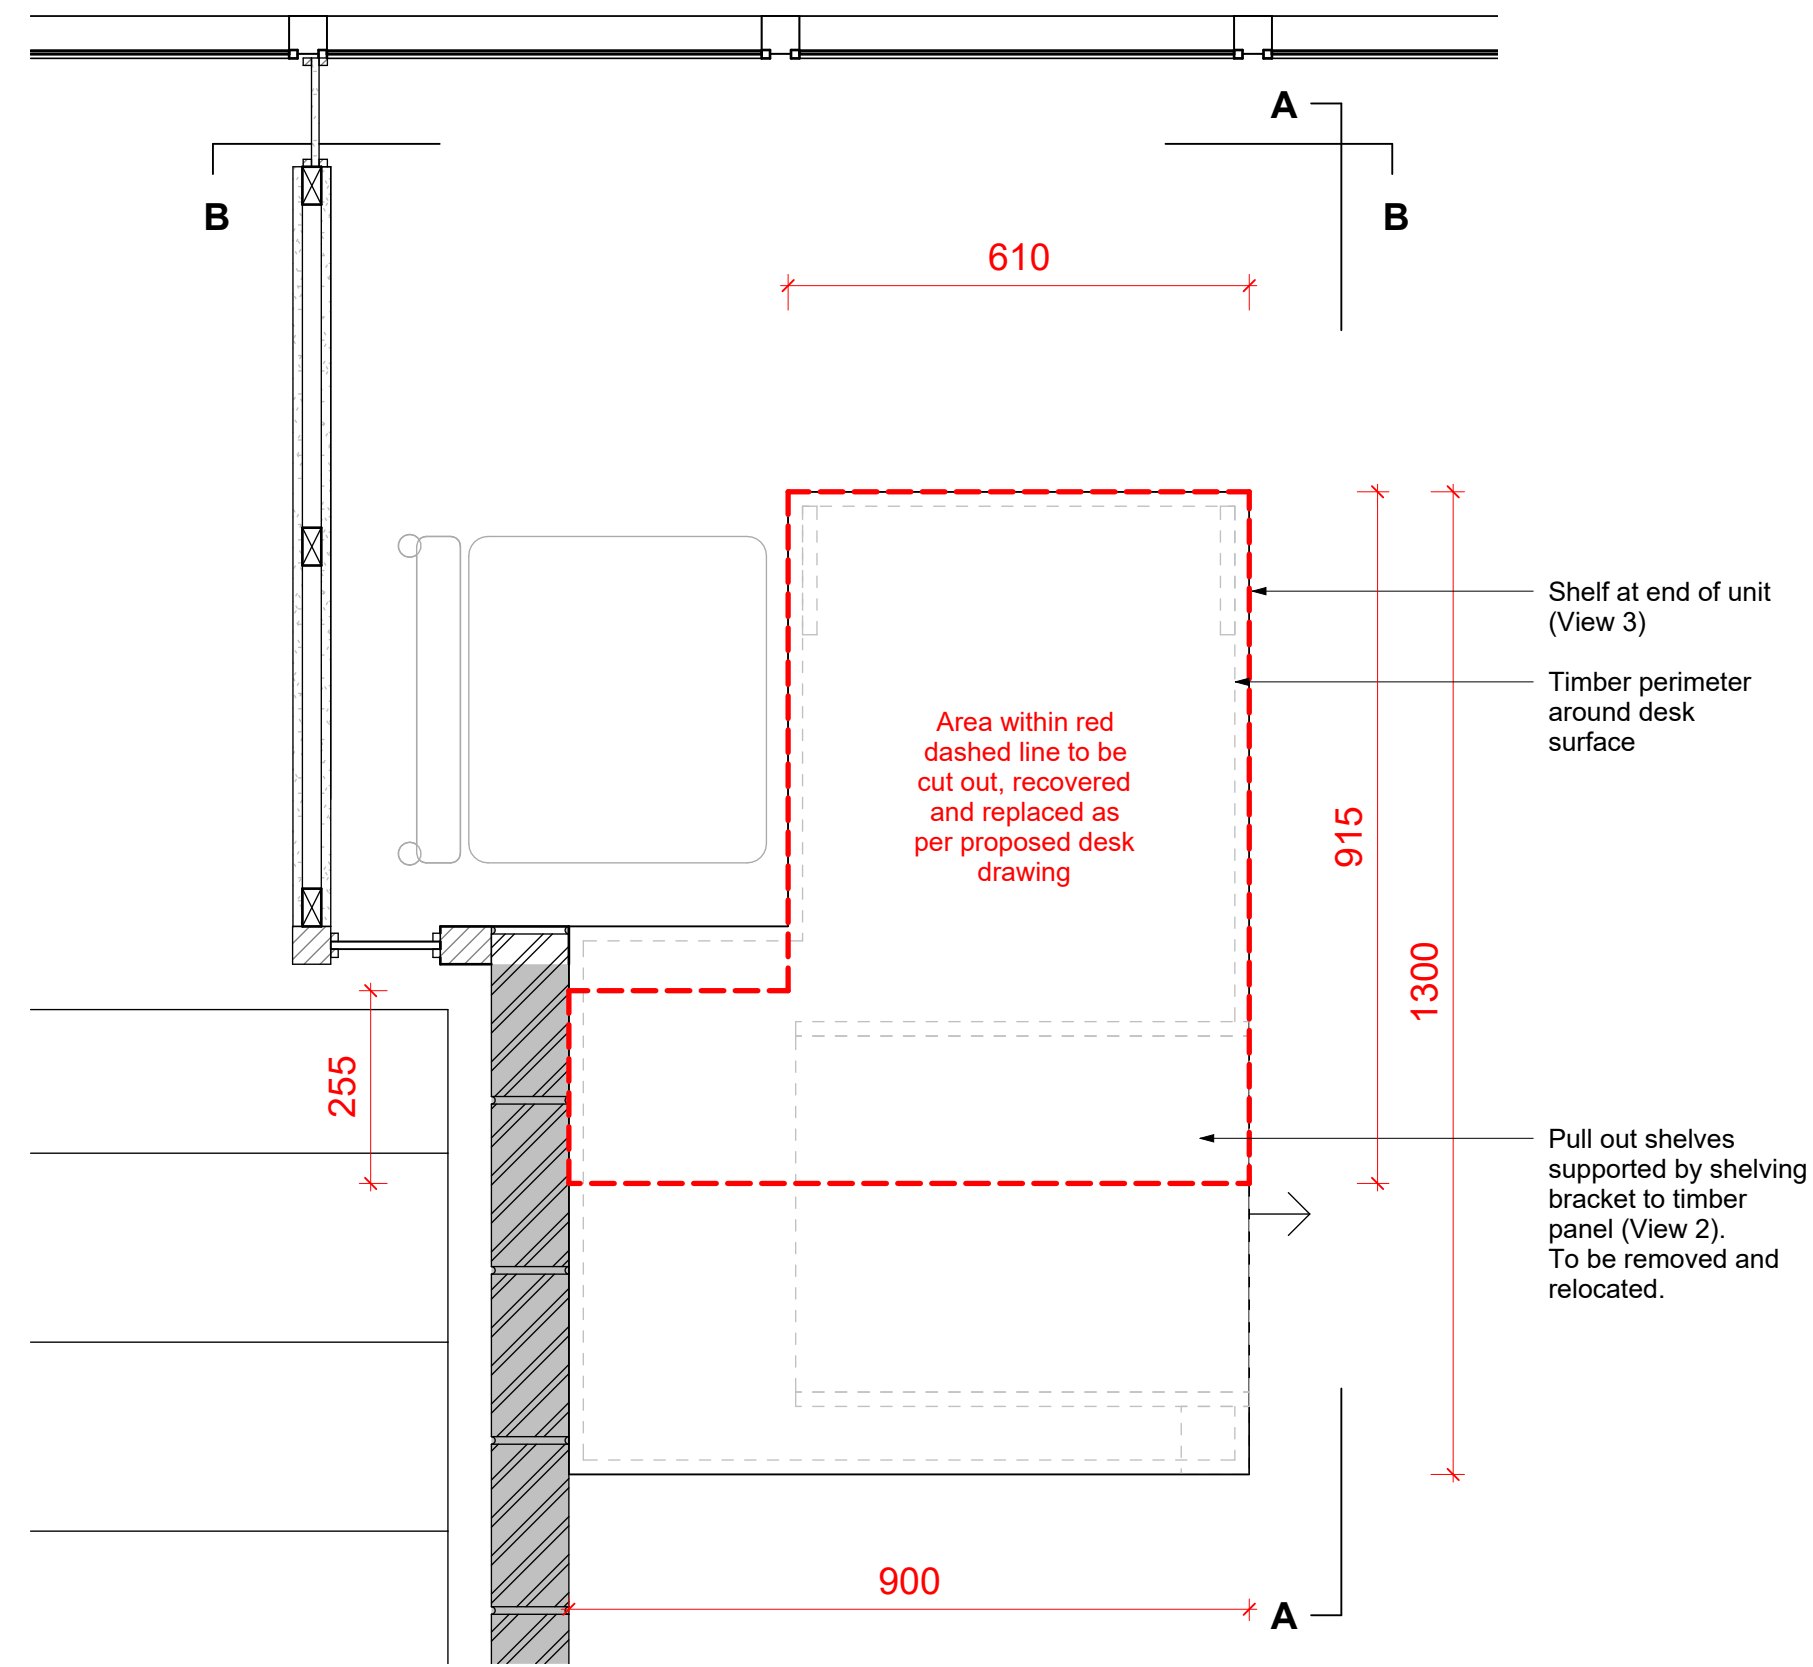


Existing Desk Carpentry Plan
1:10

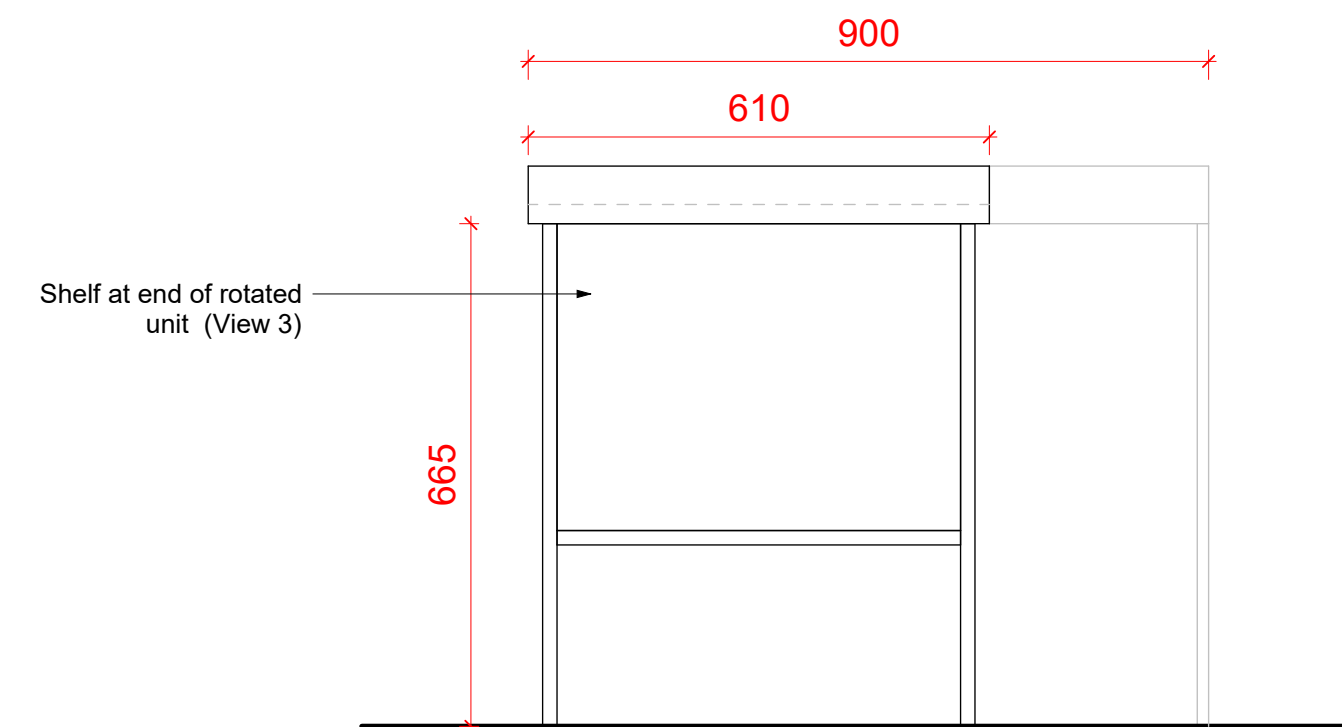

Proposed Desk Elevation AA
1:10

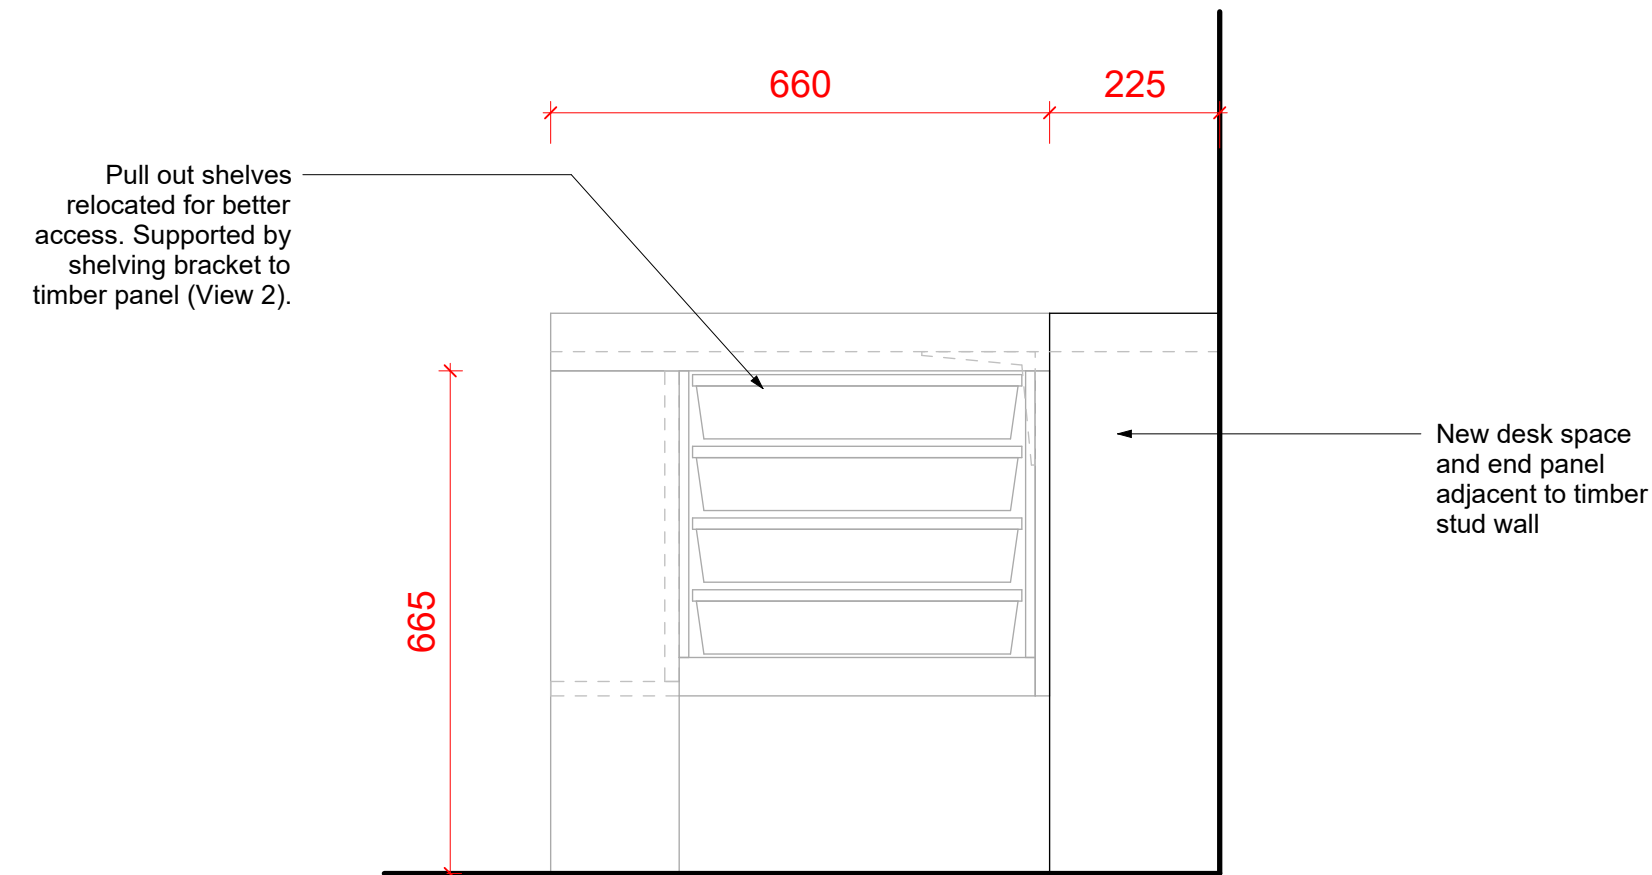

Proposed Desk Elevation BB
1:10

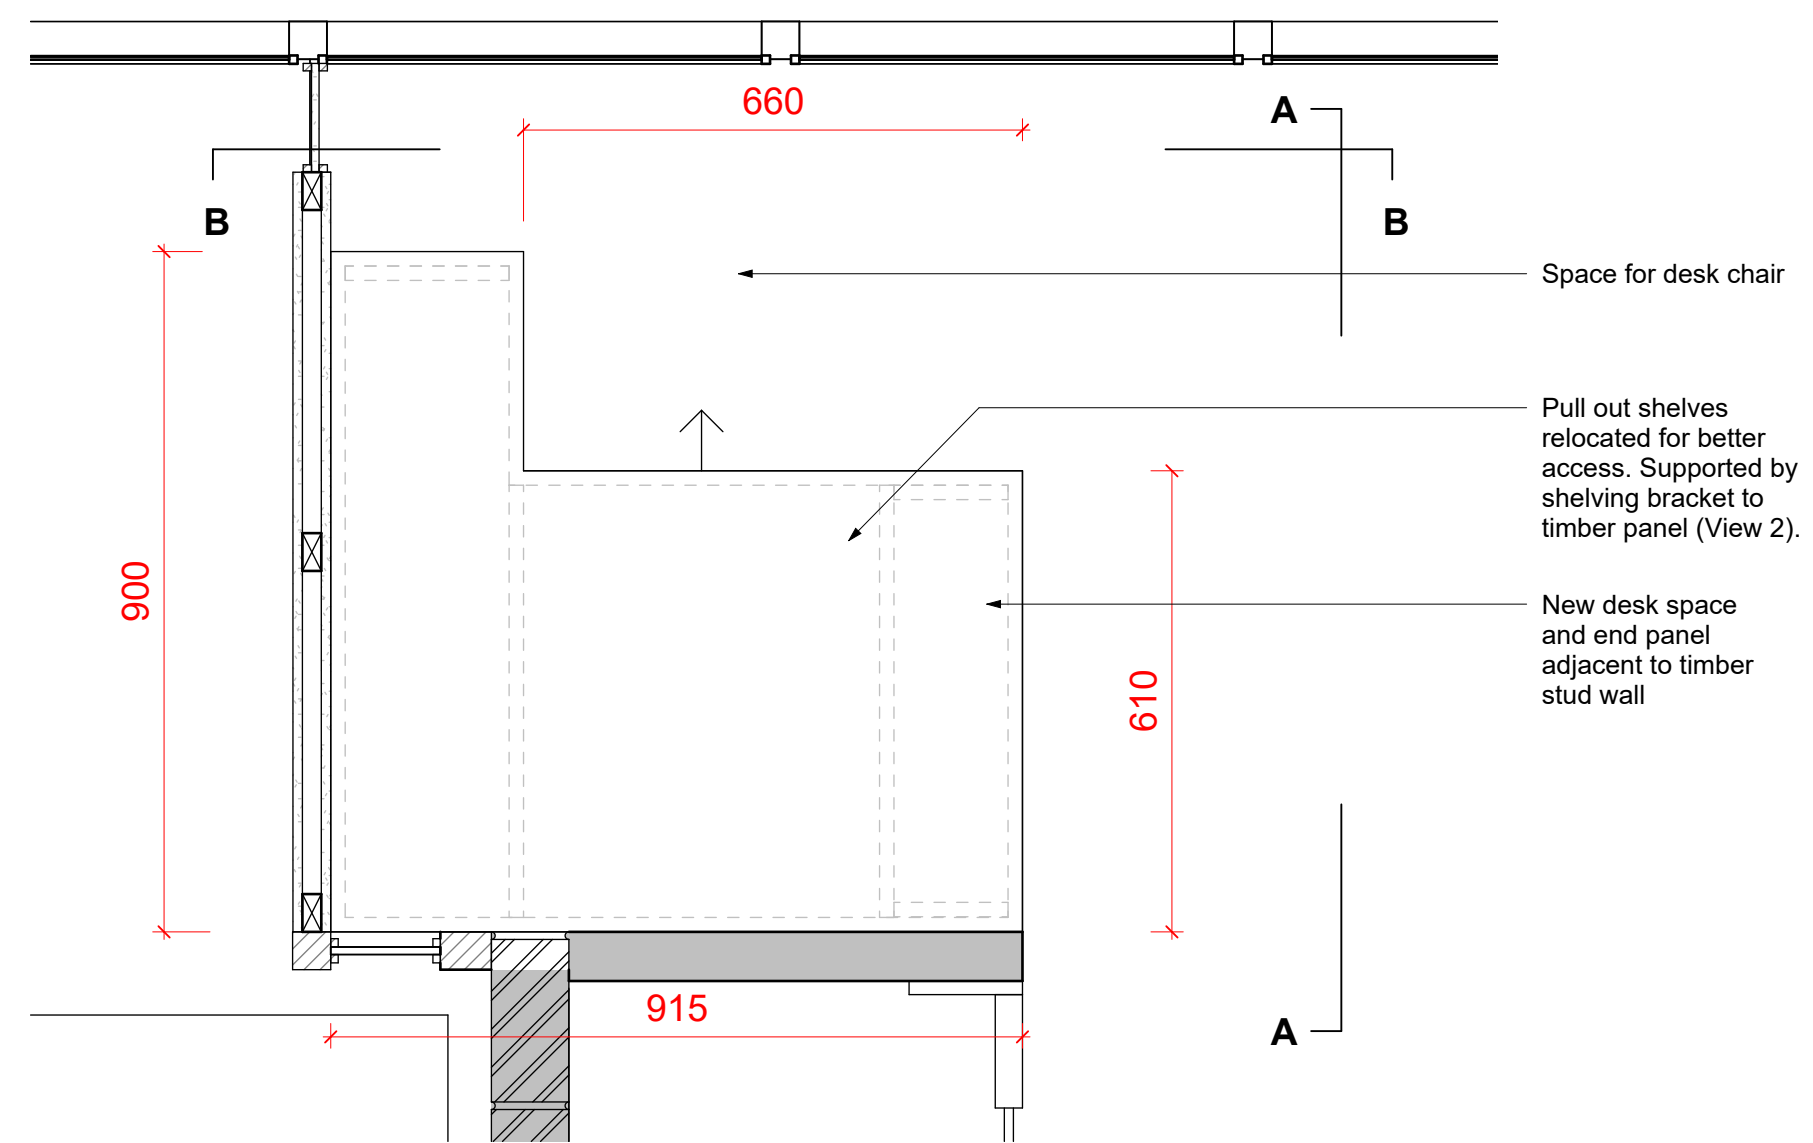

Proposed Desk Carpentry Plan
1:10

Drawing Notes
 1. Do not scale this drawing.
 2. All dimensions must be checked on site and any discrepancies verified with the architect.
 3. Unless shown otherwise, all dimensions are to structural surfaces.
 4. All work must comply with relevant building Standards and Building Regulations requirements. Drawing errors and omissions to be reported to the architect

PD1 24.01.25 Discharge of Planning Conditions

rev	date	note

CODE	SUITABILITY DESCRIPTION

STATUS	PURPOSE OF ISSUE
	TENDER

MAP 3rd Floor
 99-101 Farringdon Road
 London, EC1R 3BT
 tel: 020 7096 5007
 email: studio@map-architecture.co.uk

PROJECT NO:
2306

PROJECT
 31 South Hill Park

TITLE
 Relocated Desk Carpentry Details

CLIENT
 Mark Sutcliffe

DRAWN BY	CHECKED BY	DATE
KS	JT	20.12.24

SCALE (@ A1)	PROJECT NUMBER
1:10	2306

DRAWING NUMBER	REV
70003	PD1