


**Existing Rooflight Type RF.01**


Openable Rooflight

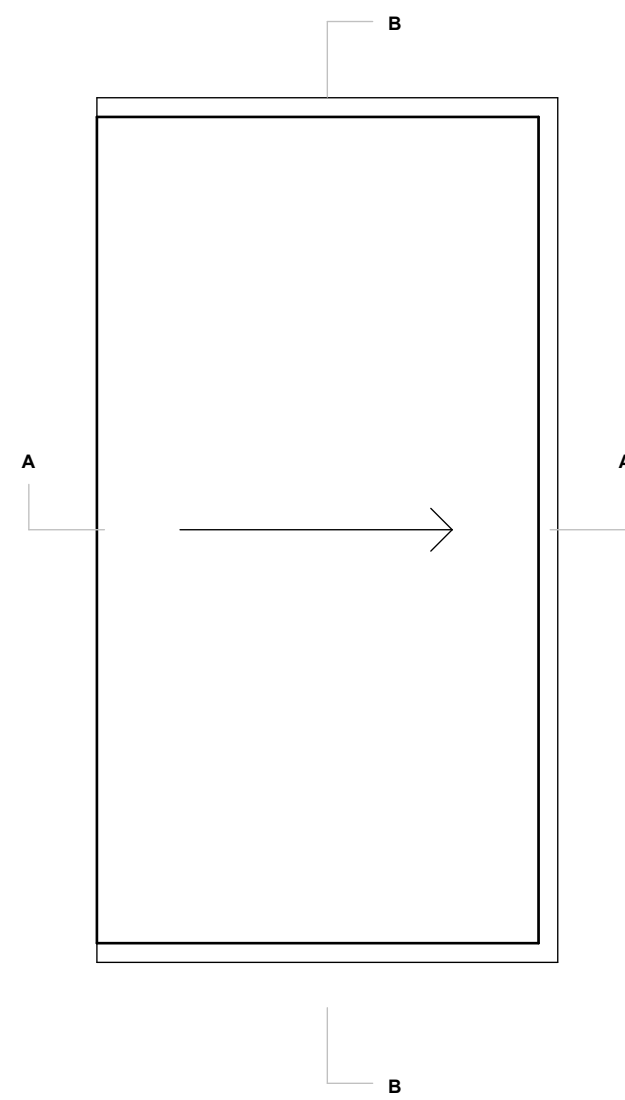

Window Type R1  
1:10


**Existing Rooflight Type RF.02**

Openable Rooflight

 


Window Type R2  
1:10

**Existing Rooflight Typical Section**

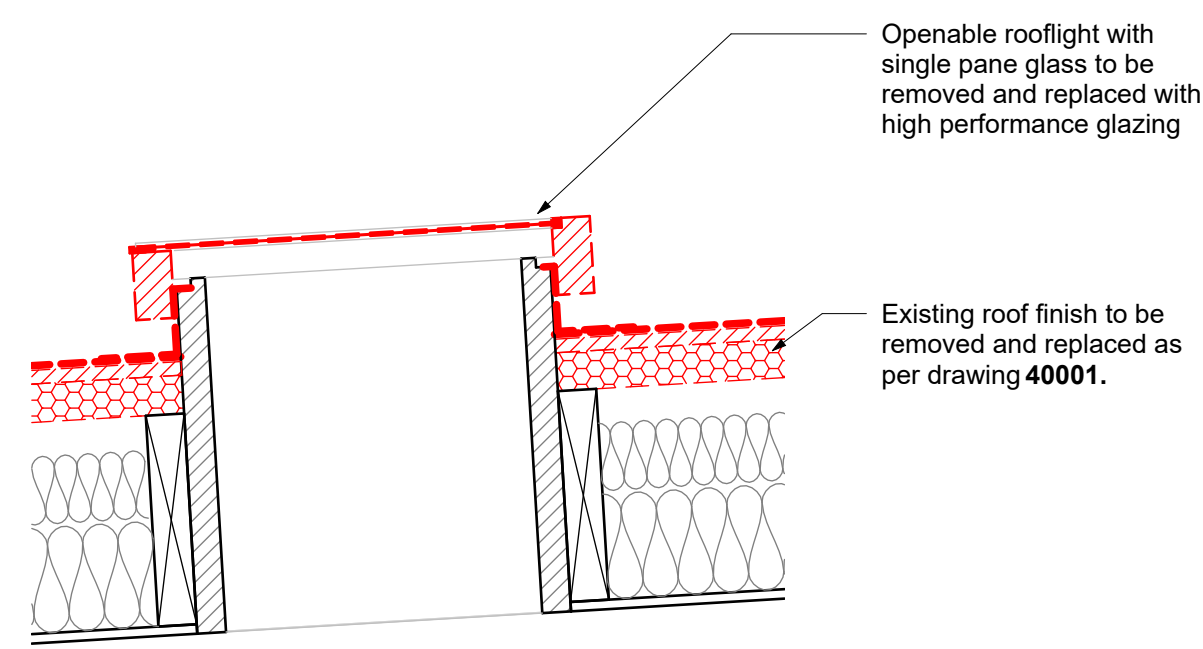


Rooflight R1 - Typical Section AA  
1:10

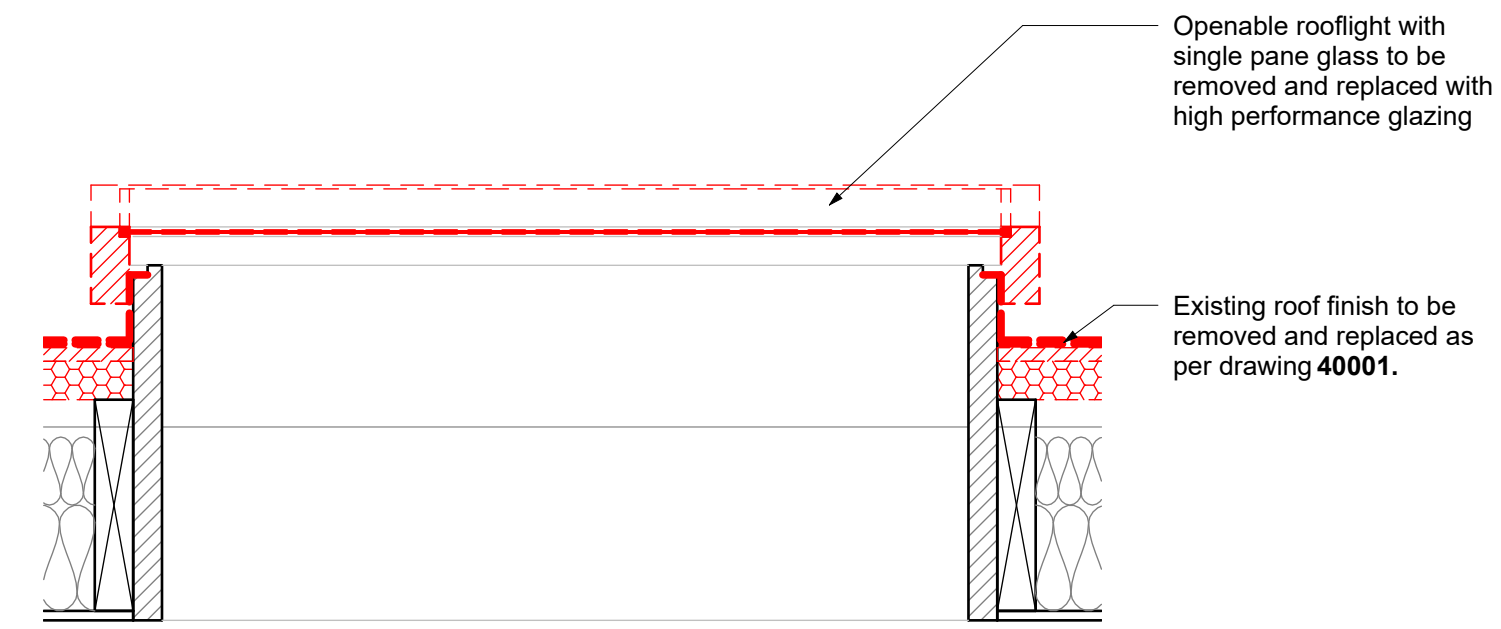


Rooflight R1 - Typical Section BB  
1:10

**Drawing Notes**  
 1. Do not scale this drawing.  
 2. All dimensions must be checked on site and any discrepancies verified with the architect.  
 3. Unless shown otherwise, all dimensions are to structural surfaces.  
 4. All work must comply with relevant building Standards and Building Regulations requirements. Drawing errors and omissions to be reported to the architect

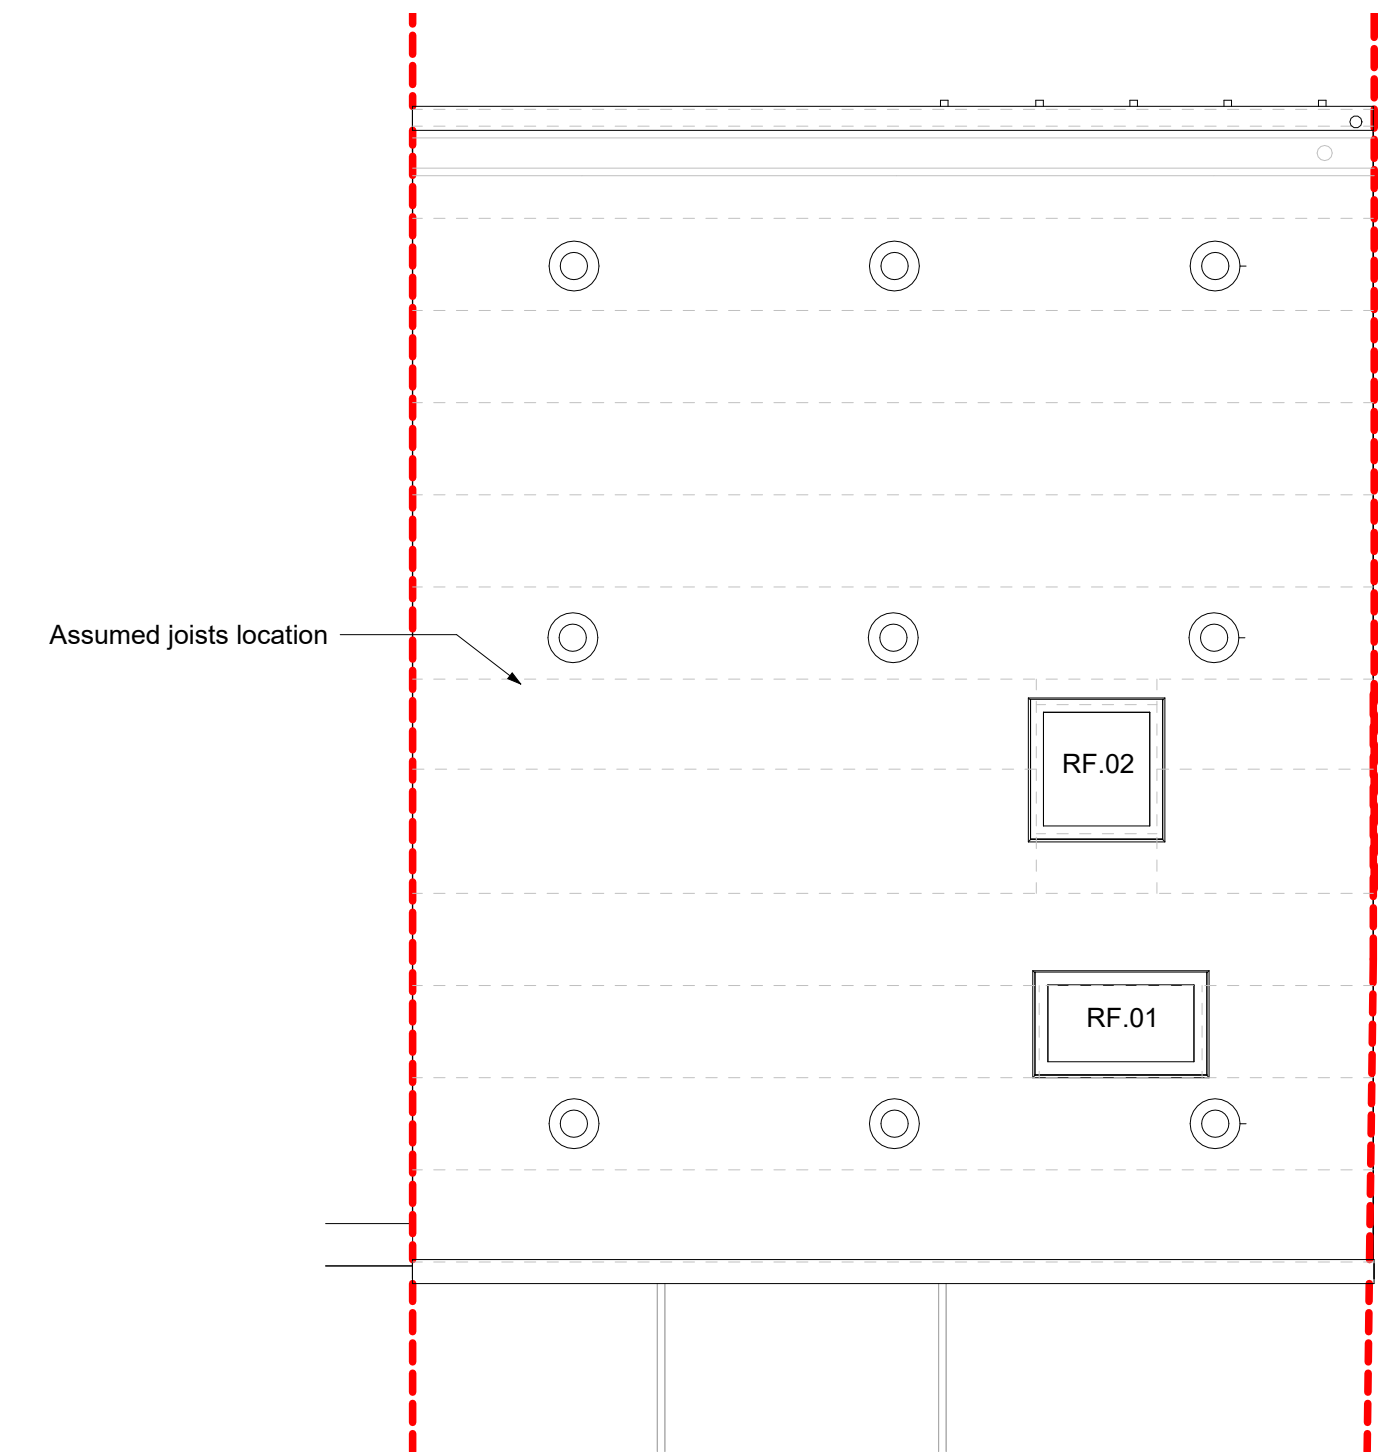

**Proposed Rooflight Type RF.01**


Fixed Rooflight

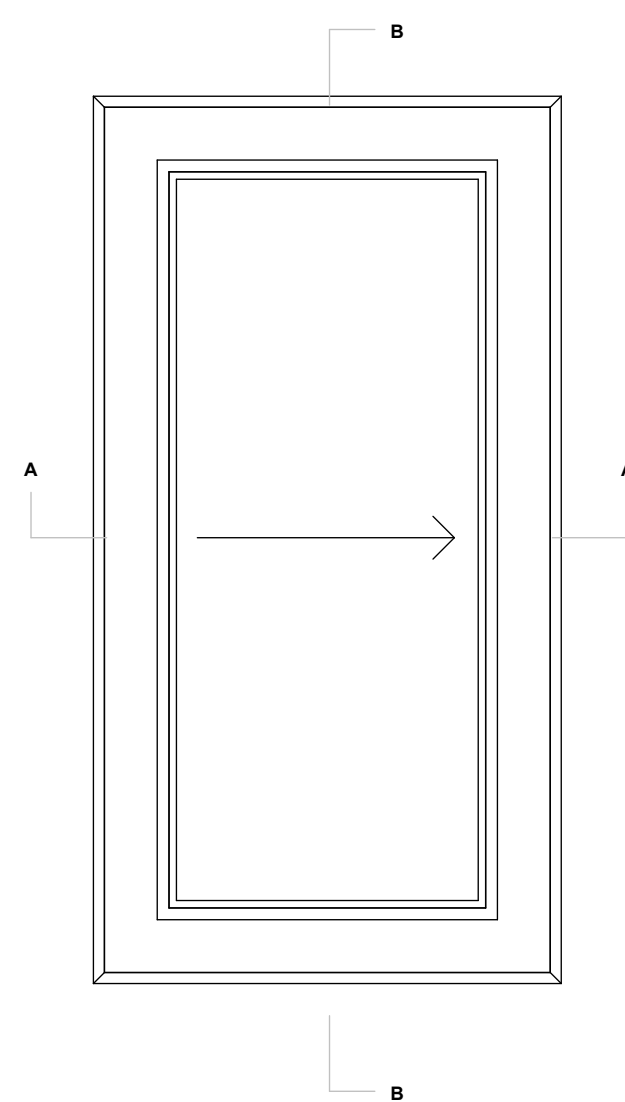

Proposed Window Type R1  
1:10

**Proposed Rooflight Type RF.02**


Mains powered electric rooflight with remote and rain sensor

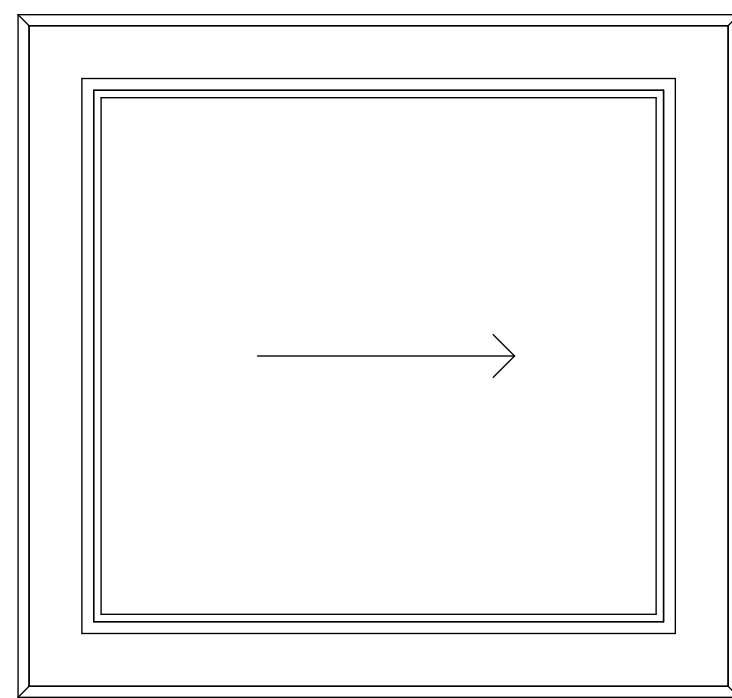


Proposed Window Type R2  
1:10

**Proposed Rooflight Typical Section**

Aluminium frame - Anathacite Grey  
 U-Value - 1.4W/m²K minimum

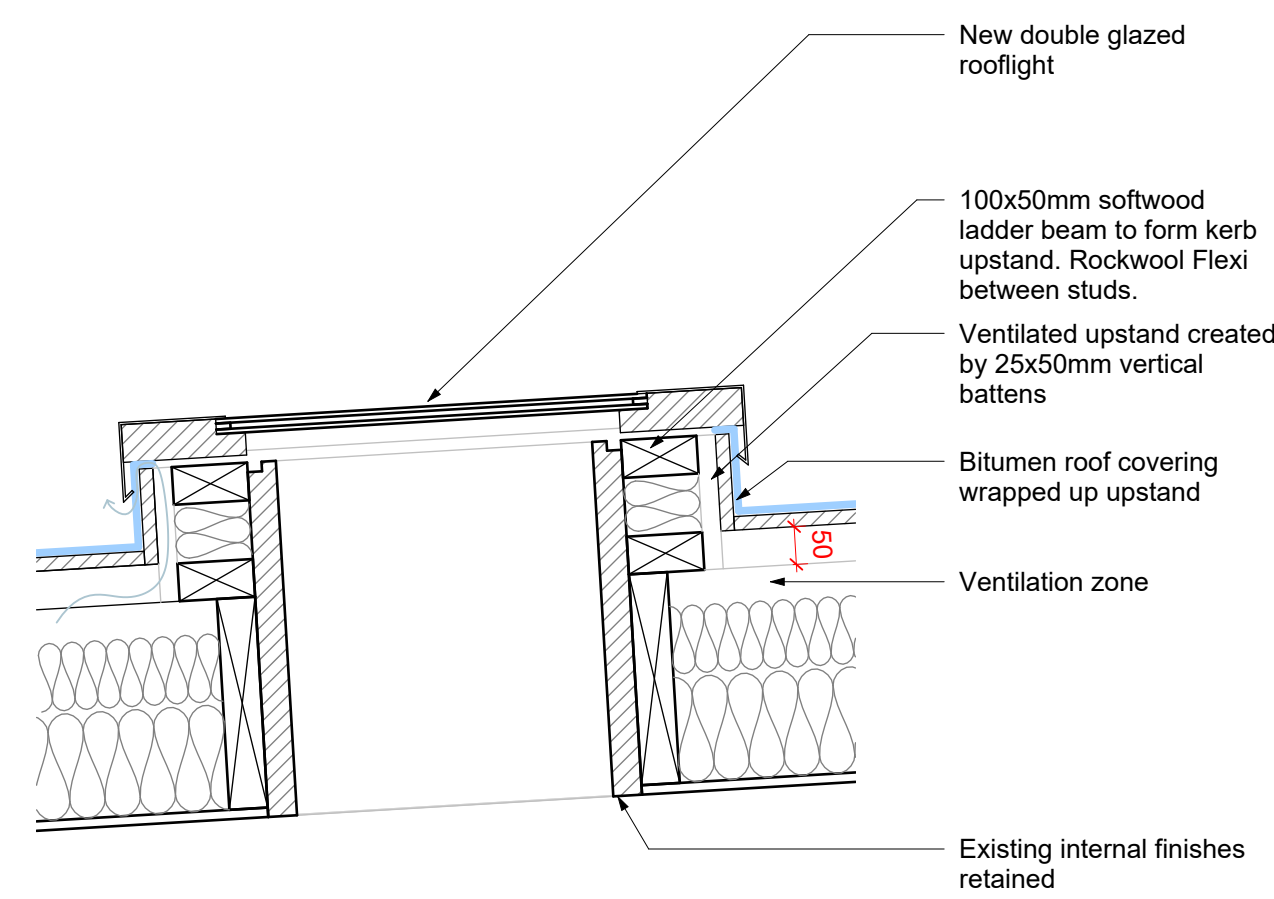

Proposed Rooflight R1 - Typical Section AA  
1:10

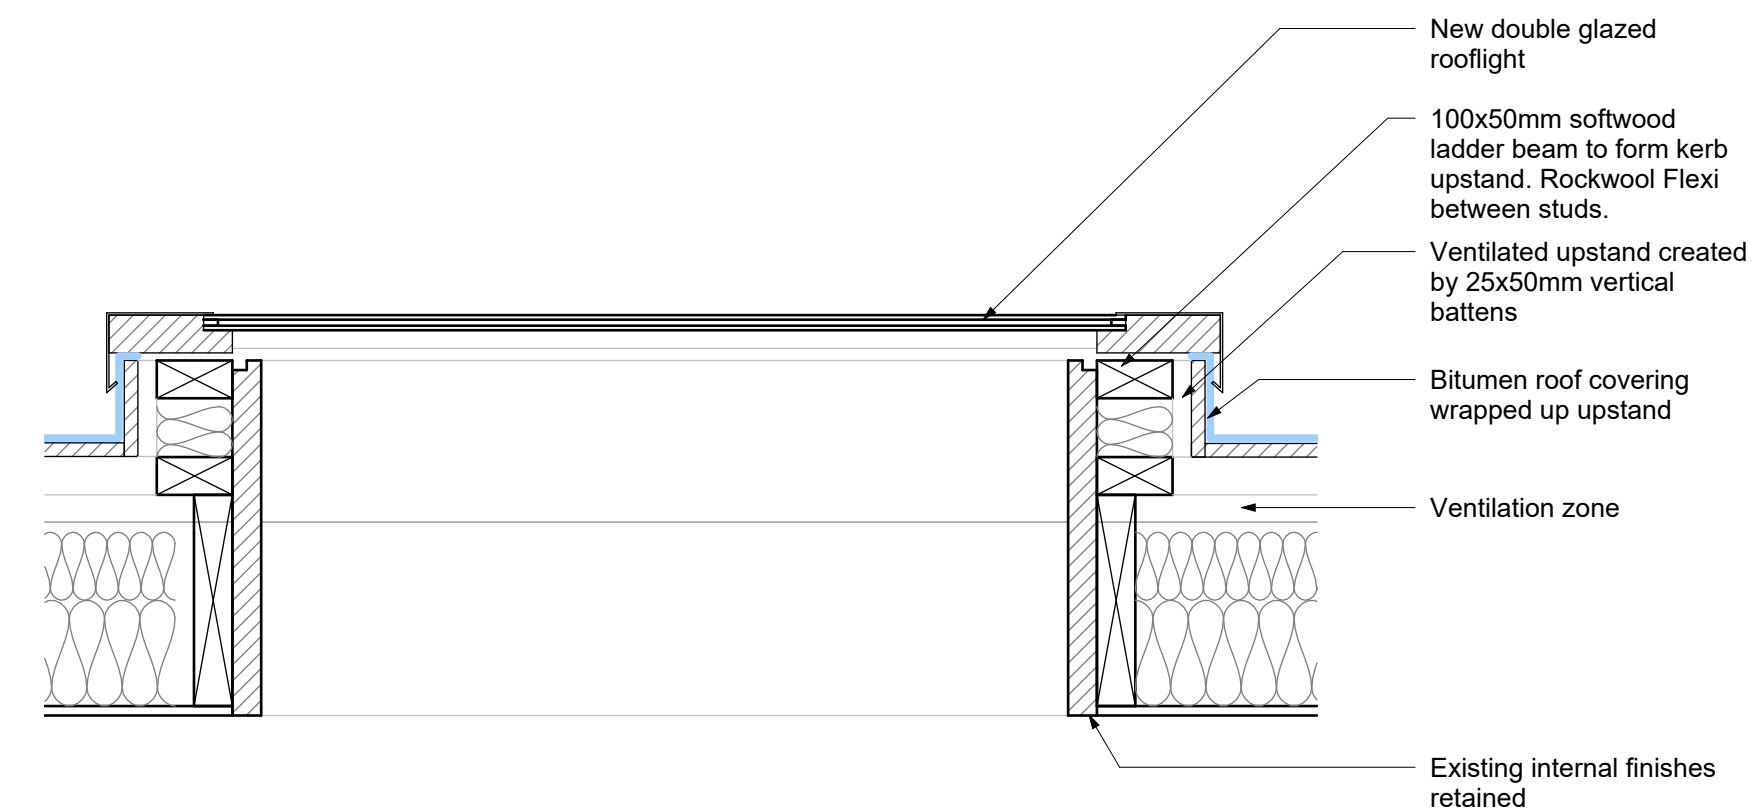

Proposed Rooflight R1 - Typical Section BB  
1:10

| Type Mark | Mark  | Rough Height | Rough Width | Description     |
|-----------|-------|--------------|-------------|-----------------|
| Type R1   | RF.01 | 967          | 510         | Fixed rooflight |
| Type R2   | RF.02 | 704          | 755         | Fixed rooflight |

PD1 24.01.25 Discharge of Planning Conditions

| rev           | date                    | note |
|---------------|-------------------------|------|
| CODE          | SUITABILITY DESCRIPTION |      |
| STATUS        | PURPOSE OF ISSUE        |      |
| <b>TENDER</b> |                         |      |

**MAP** 3rd Floor  
 99-101 Farringdon Road  
 London, EC1R 3BT  
 tel: 020 7096 5007  
 email: studio@map-architecture.co.uk

PROJECT NO:

**2306**

PROJECT

31 South Hill Park

TITLE  
**Replacement Rooflight typical details**

CLIENT

Mark Sutcliffe

| DRAWN BY     | CHECKED BY     | DATE     |
|--------------|----------------|----------|
| KS           | JT             | 20.12.24 |
| SCALE (@ A1) | PROJECT NUMBER |          |
| As indicated | 2306           |          |

| DRAWING NUMBER | REV |
|----------------|-----|
| 40004          | PD1 |