



- Notes
- 1- This drawing is not for construction
 - 2- All Dimension are in millimeters
 - 3- Dimensions are not to be scaled directly from drawings
 - 4- All dimensions are to be checked on site and the Architect is to be inform of any discrepancies before construction commences
 - 5- All references to drawings refer to current revision of that drawing
 - 6- The Copyright of this drawing belongs to Ackman Architecture+Design Ltd.

TYPICAL SECTION - EAST

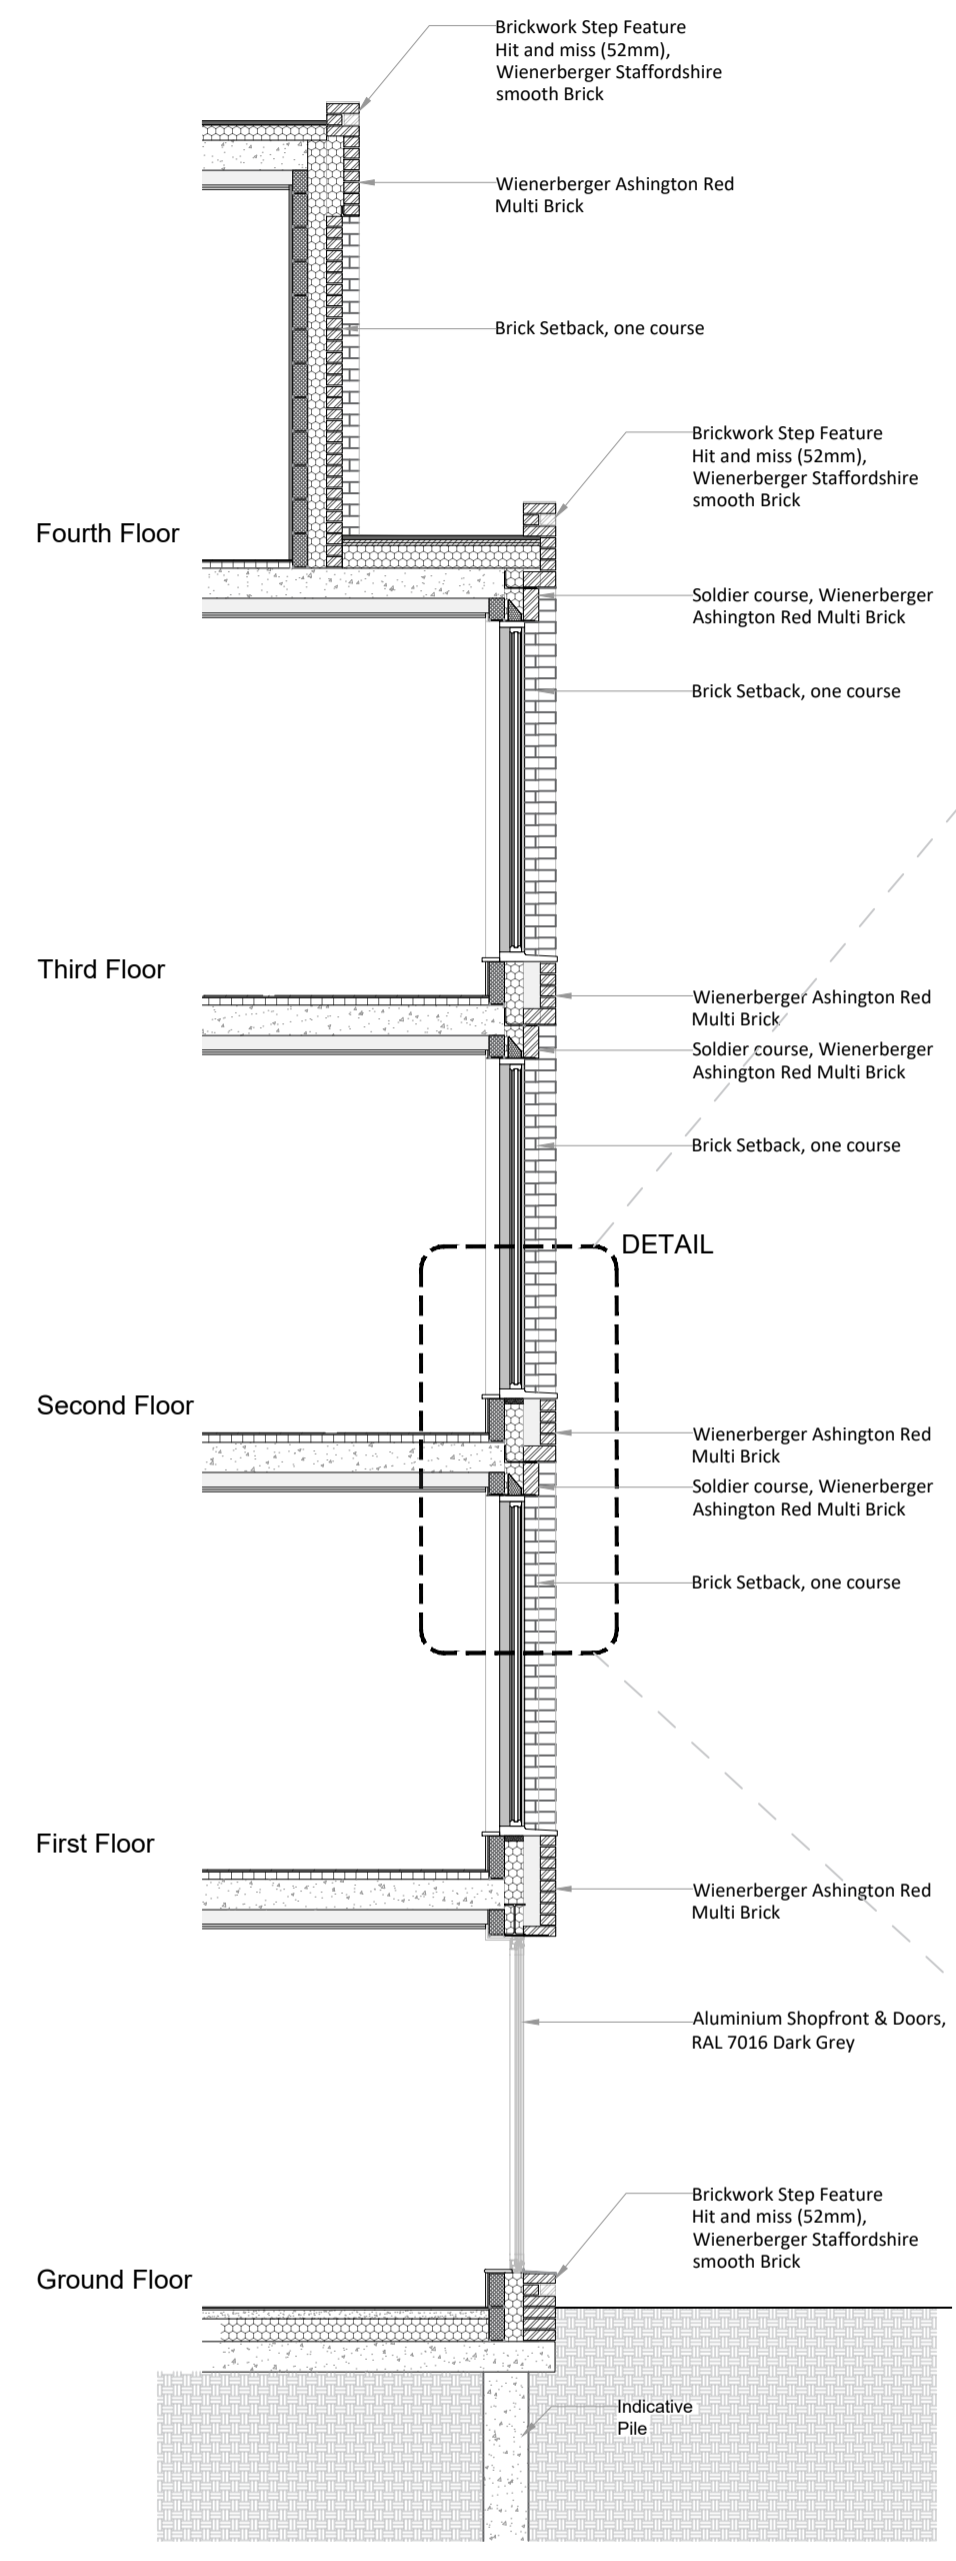


SCALE: 1/50

BRICK DETAIL

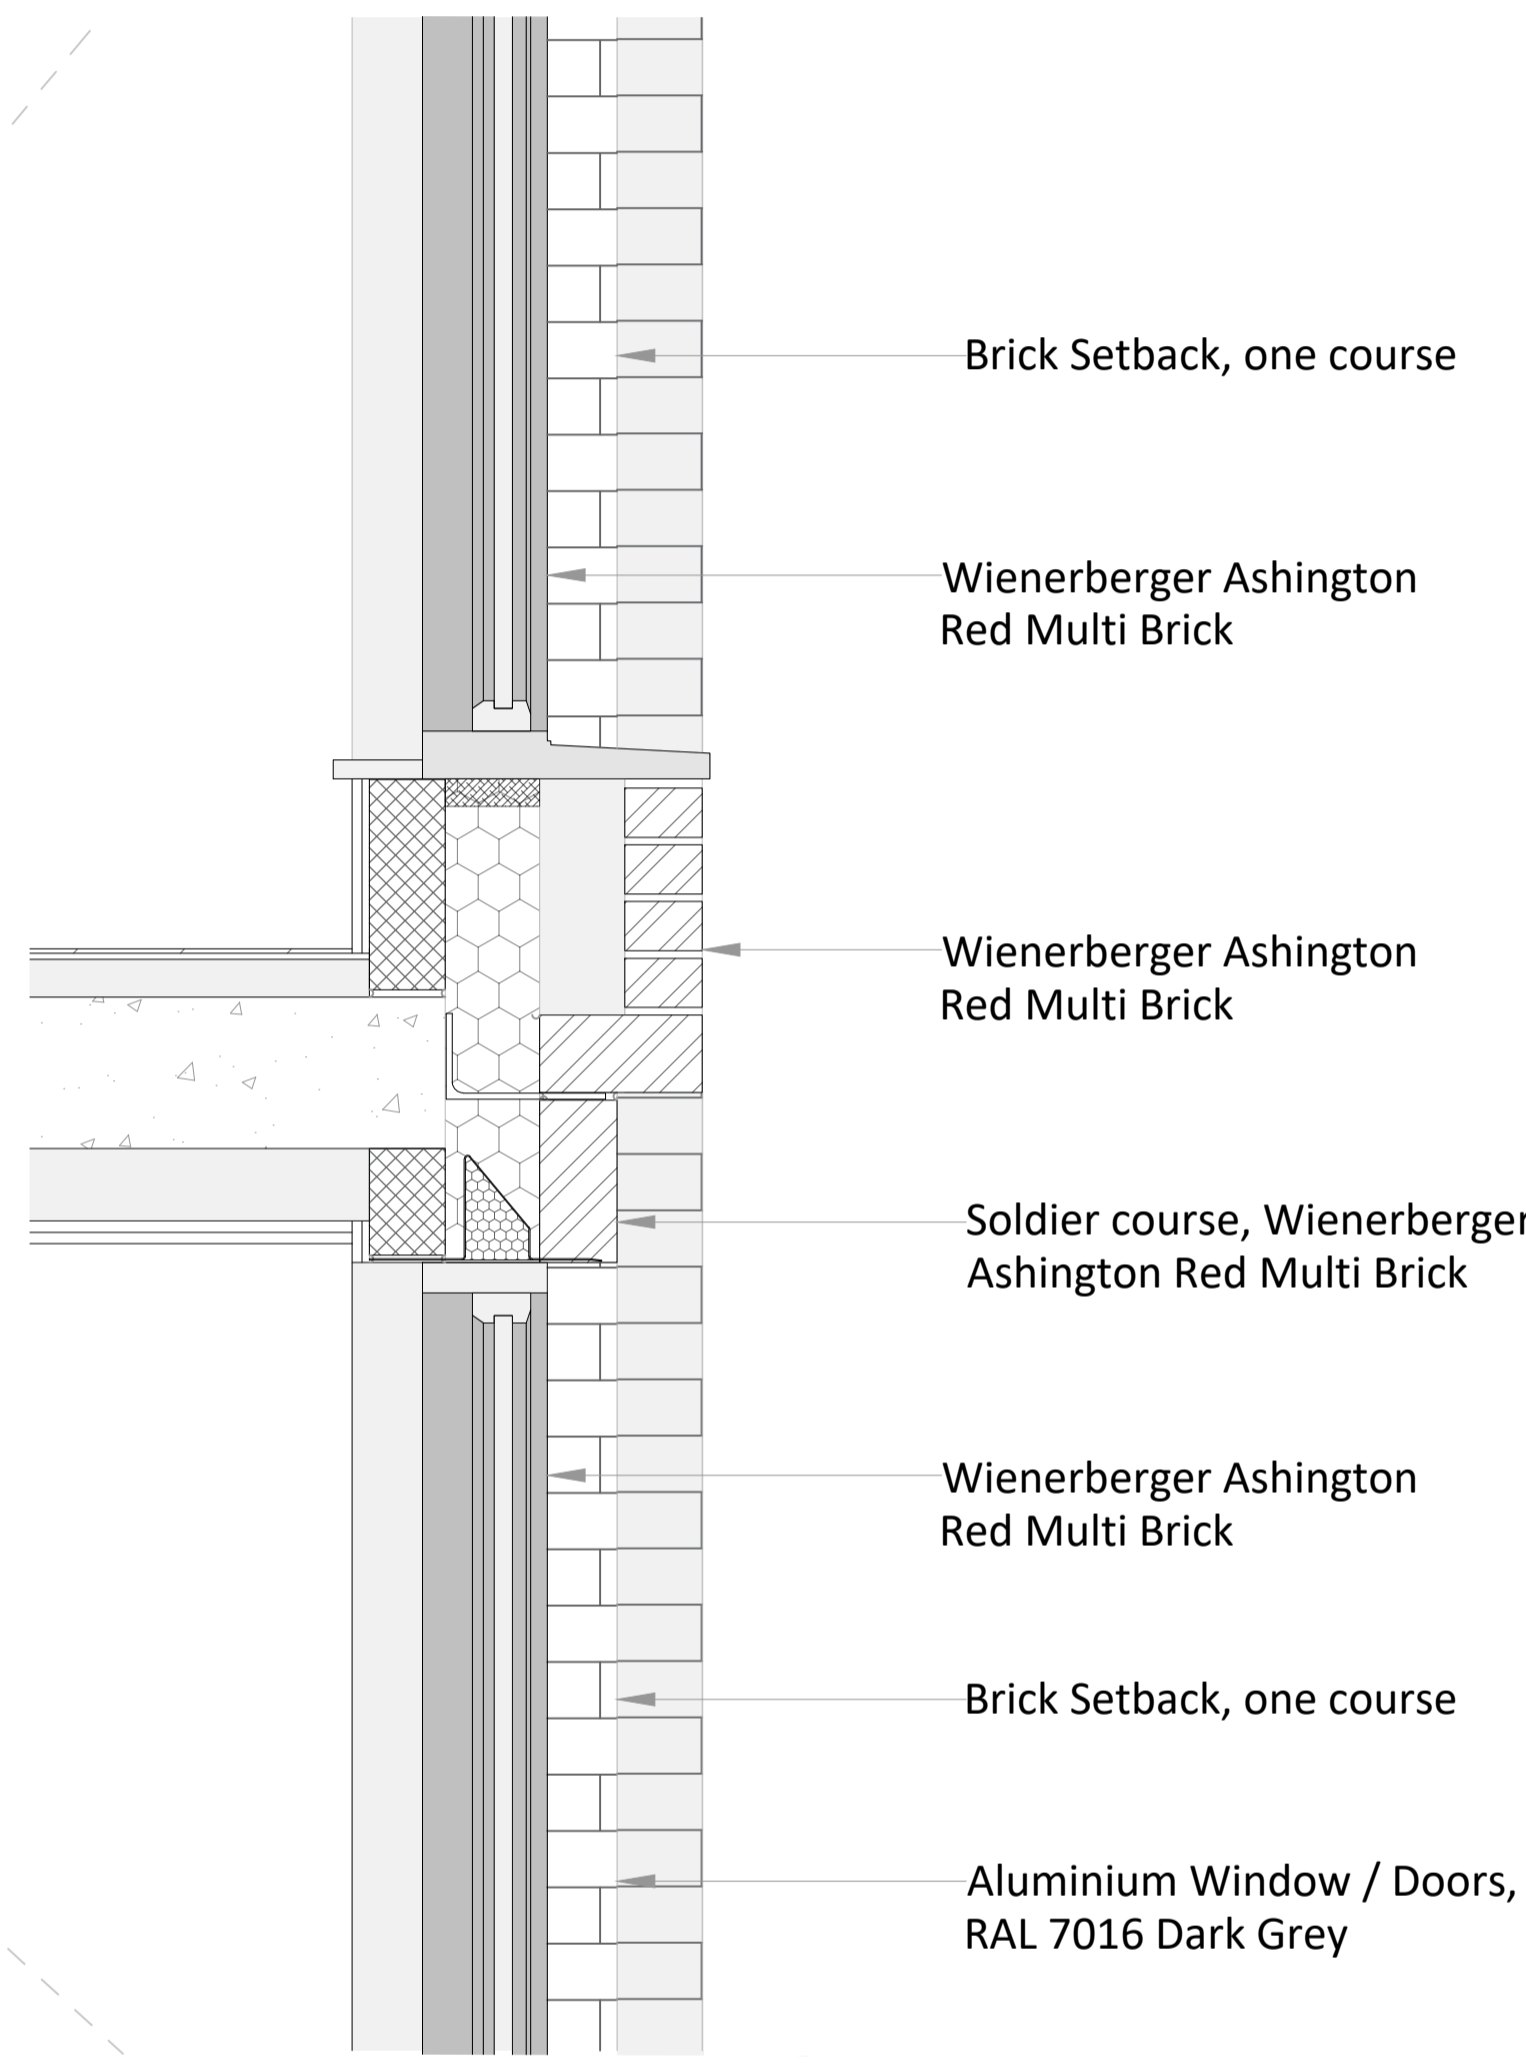


SCALE: 1/10

TYPICAL PLAN CUT - SOUTH / EAST CORNER

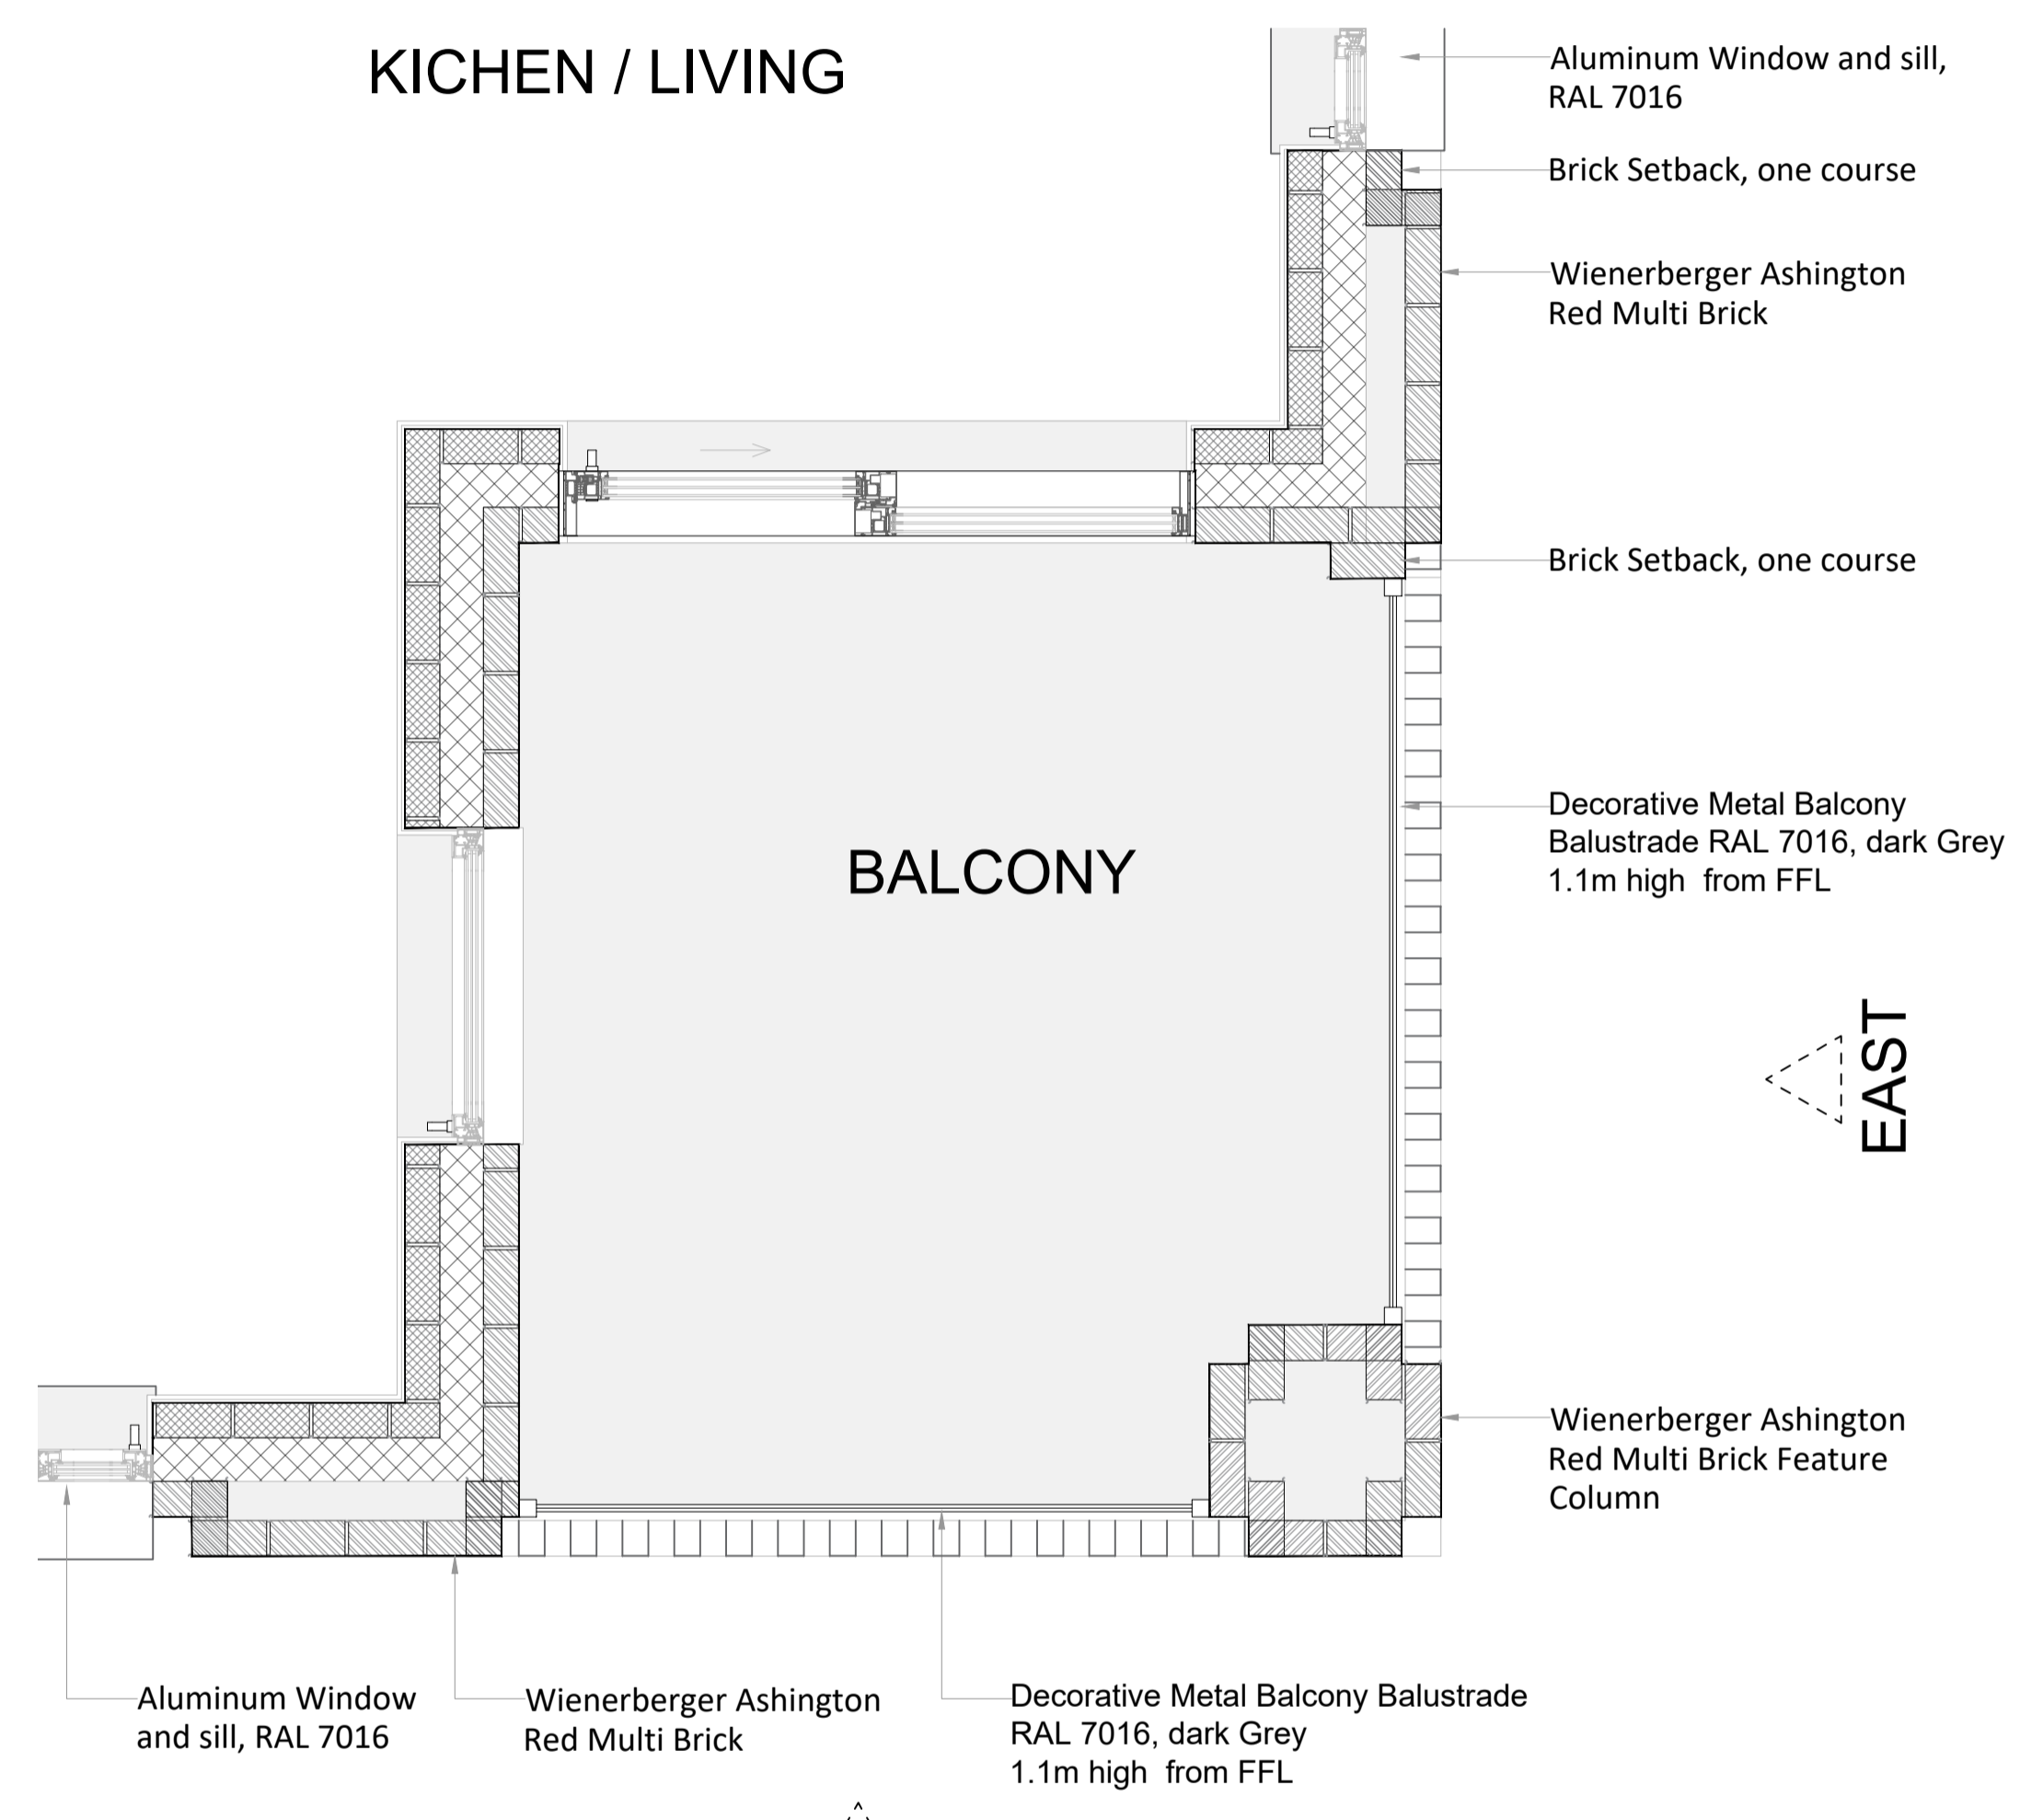

SCALE: 1/20

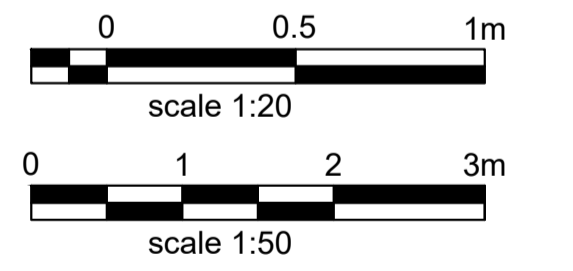

PLANNING		
PI	10/01/25	First Issue
Rev.	Date	Notes
ACKMAN ARCHITECTURE + DESIGN Web: www.ackman.co.uk E-mail: info@ackman.co.uk		
Project	1-3 Ferdinand Place, NW1	
Scale	1/10, 20, 50@A1	Date 10/01/25
Drawn By	SA	
Project No.	Drawing No.	Revision
2412-01	D201-12	P1
Drawing title		
Conditions 3 Brick Details		