



1. Wienerberger Ashington Red Multi Brick




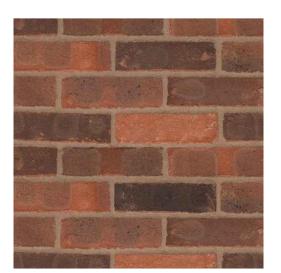

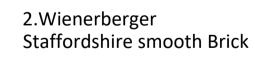

3.Aluminium framed Windows & Doors - RAL 7016 Dark Grey



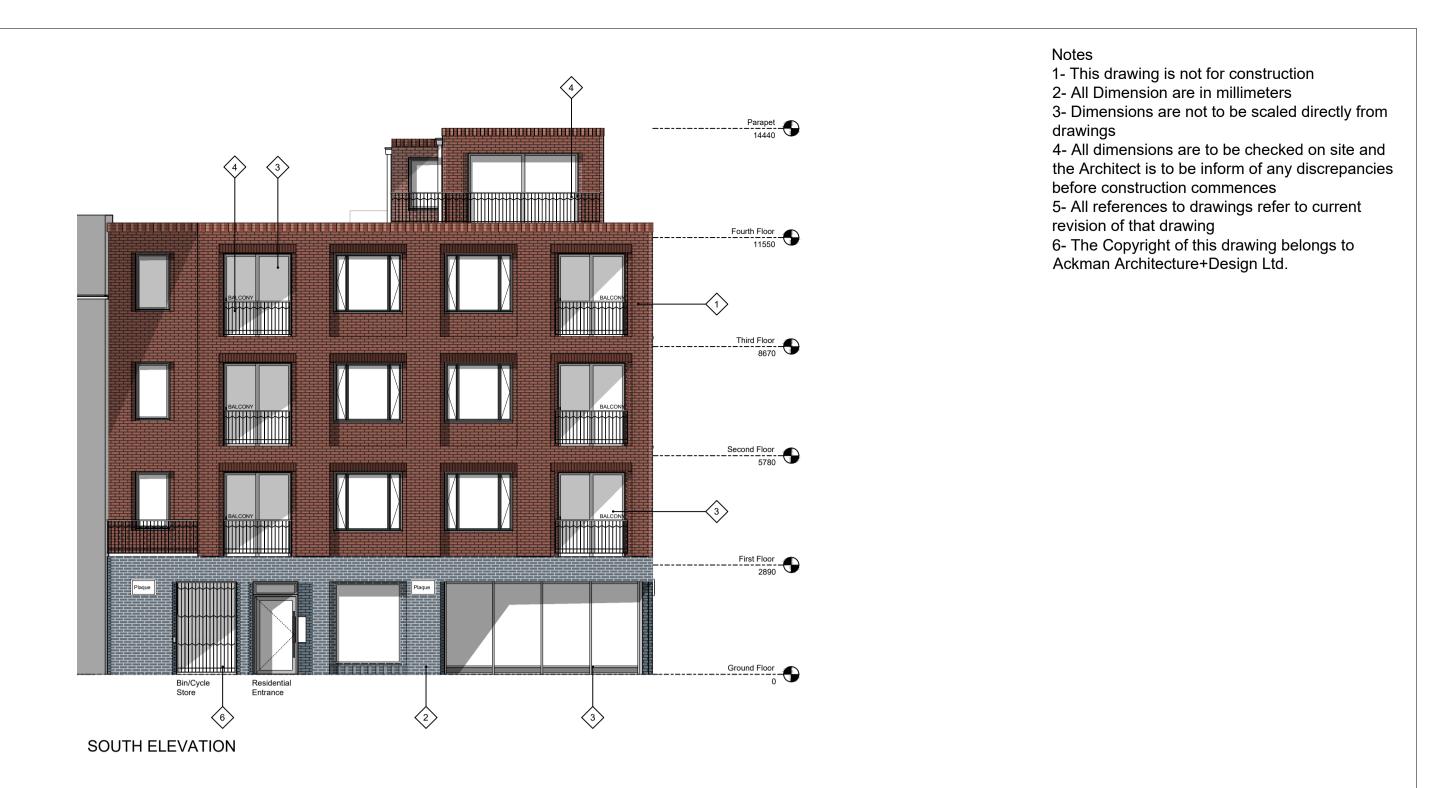



WEST ELEVATION





4.Decorative Metal Railing/Balustrade RAL 7016 Dark Grey

5.Aluminium Rainwater Pipe, RAL 7016 Dark Grey



6.Decorative Metal Automatic Gate, RAL 7016 Dark Grey(See Details D201-10)

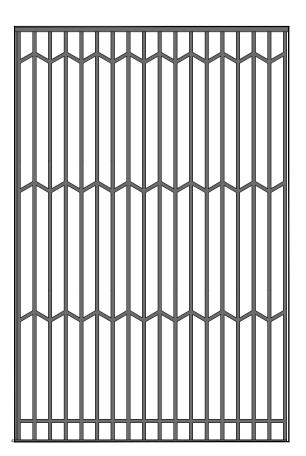

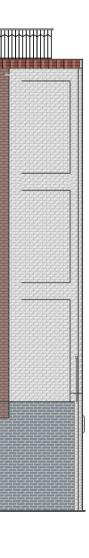

MATERIAL KEY:

- Wienerberger Ashington Red Multi Brick
 Wienerberger staffordshire smooth Brick
 Aluminium framed Windows & Doors -
- RAL 7016 Dark Grey 4. Decorative Metal Railing/Balustrade RAL 7016 Dark Grey
- 5. Aluminium Rainwater Pipe, RAL 7016 Dark Grey 6. Decorative Metal Automatic Gate, RAL 7016 Dark Grey

Note: Pictures indicative only.

PLANNING				
P1	10/01/25	First Issue		
Rev.	Date	Notes		
ACKMAN ARCHITECTURE +DESIGN Web: www.ackman.co.uk E-mail: info@ackman.co.uk				
Project 1-3 Ferdinand Place, NW1				
				,
Scale	1/1	100@A1	Date	10/01/25
~~~~~	1/1 m By S	0	Date	10/01/25
Draw	1/1	A	Date	10/01/25 Revision
Draw	n By S	A		