



EXISTING LOCATION PLAN
scale 1:1250

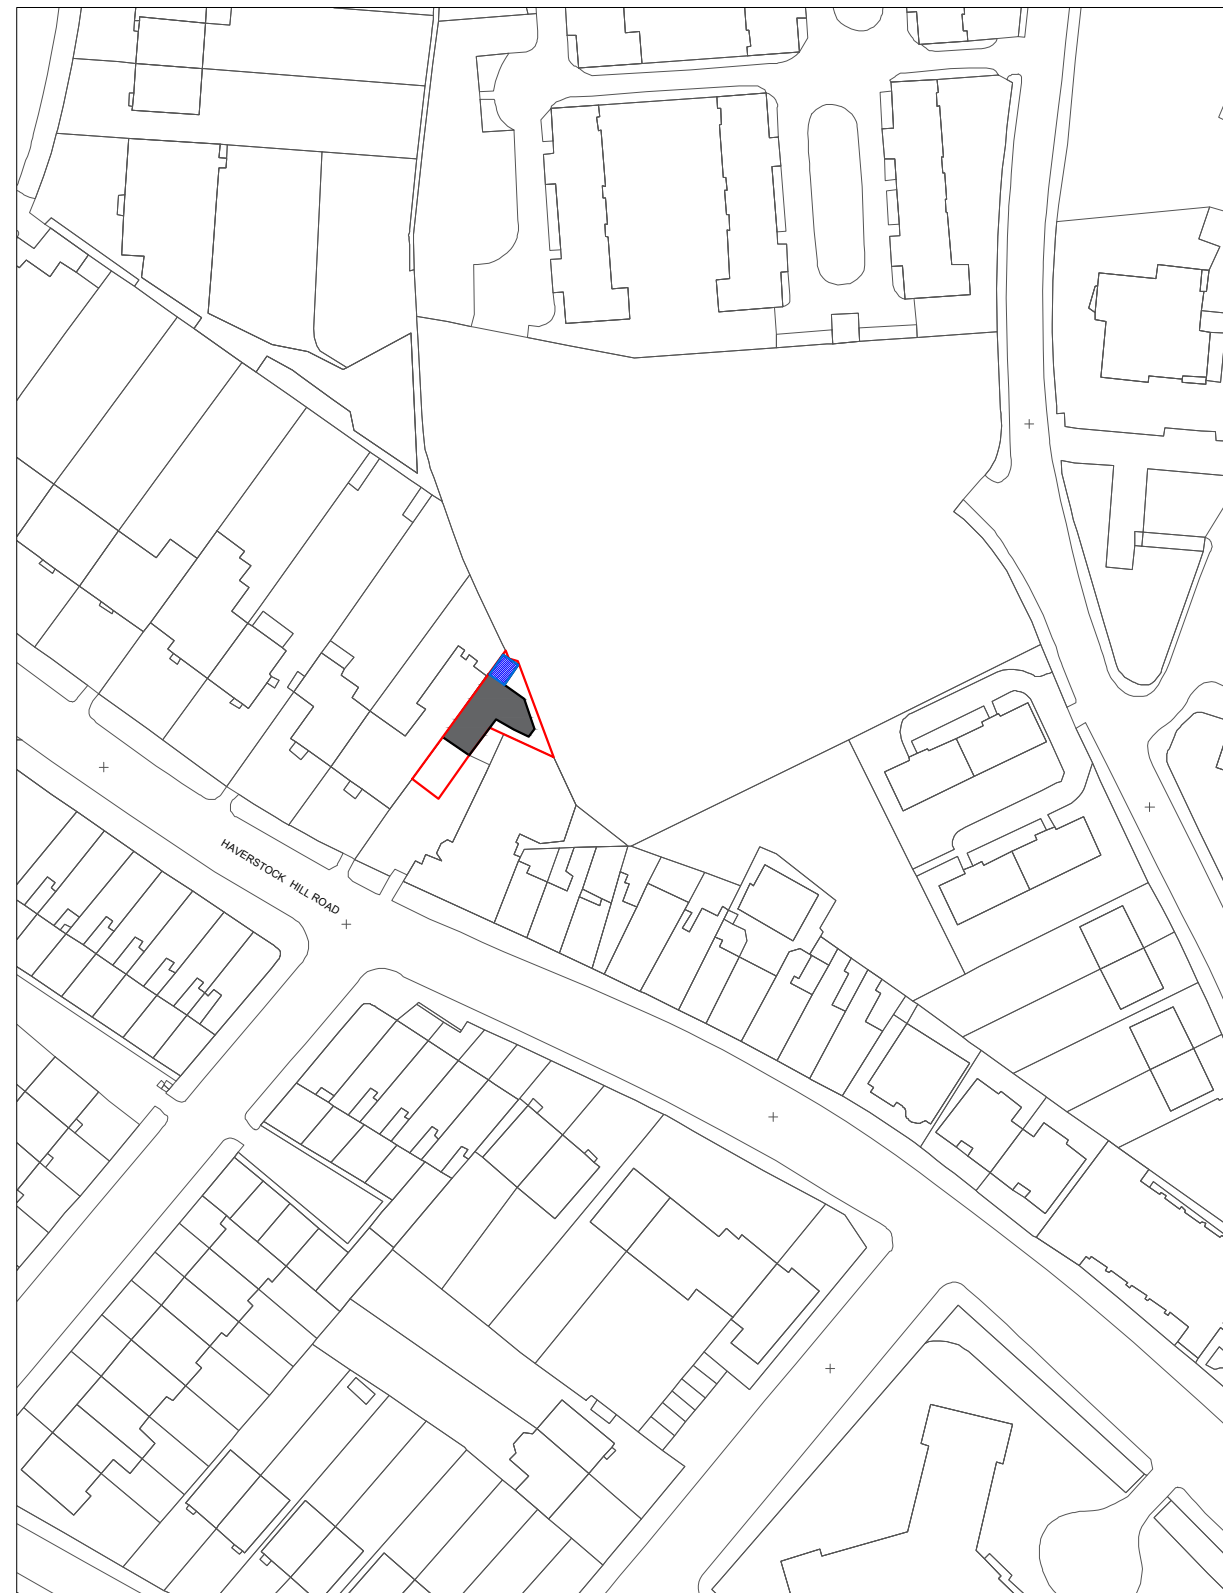

PROPOSED LOCATION PLAN
scale 1:1250

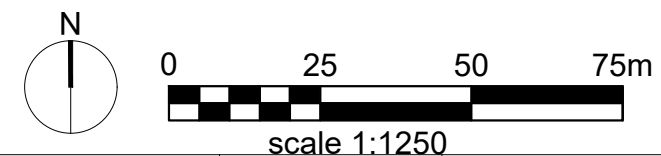

CLIENT Simon Moseley	NOTES			SCALE 1:1250 @ A3	DATE 22.01.2025
PROJECT 5 HAY MEWS, NW3 2BG, London	VERSION A	DESCRIPTION PLANNING DRAWINGS	DATE -	DRAWN MK	VERSION A
TITLE EXISTING AND PROPOSED LOCATION PLAN				SHEET REF. NO 5 HM 01	