





PROPOSED CONSTRUCTION 

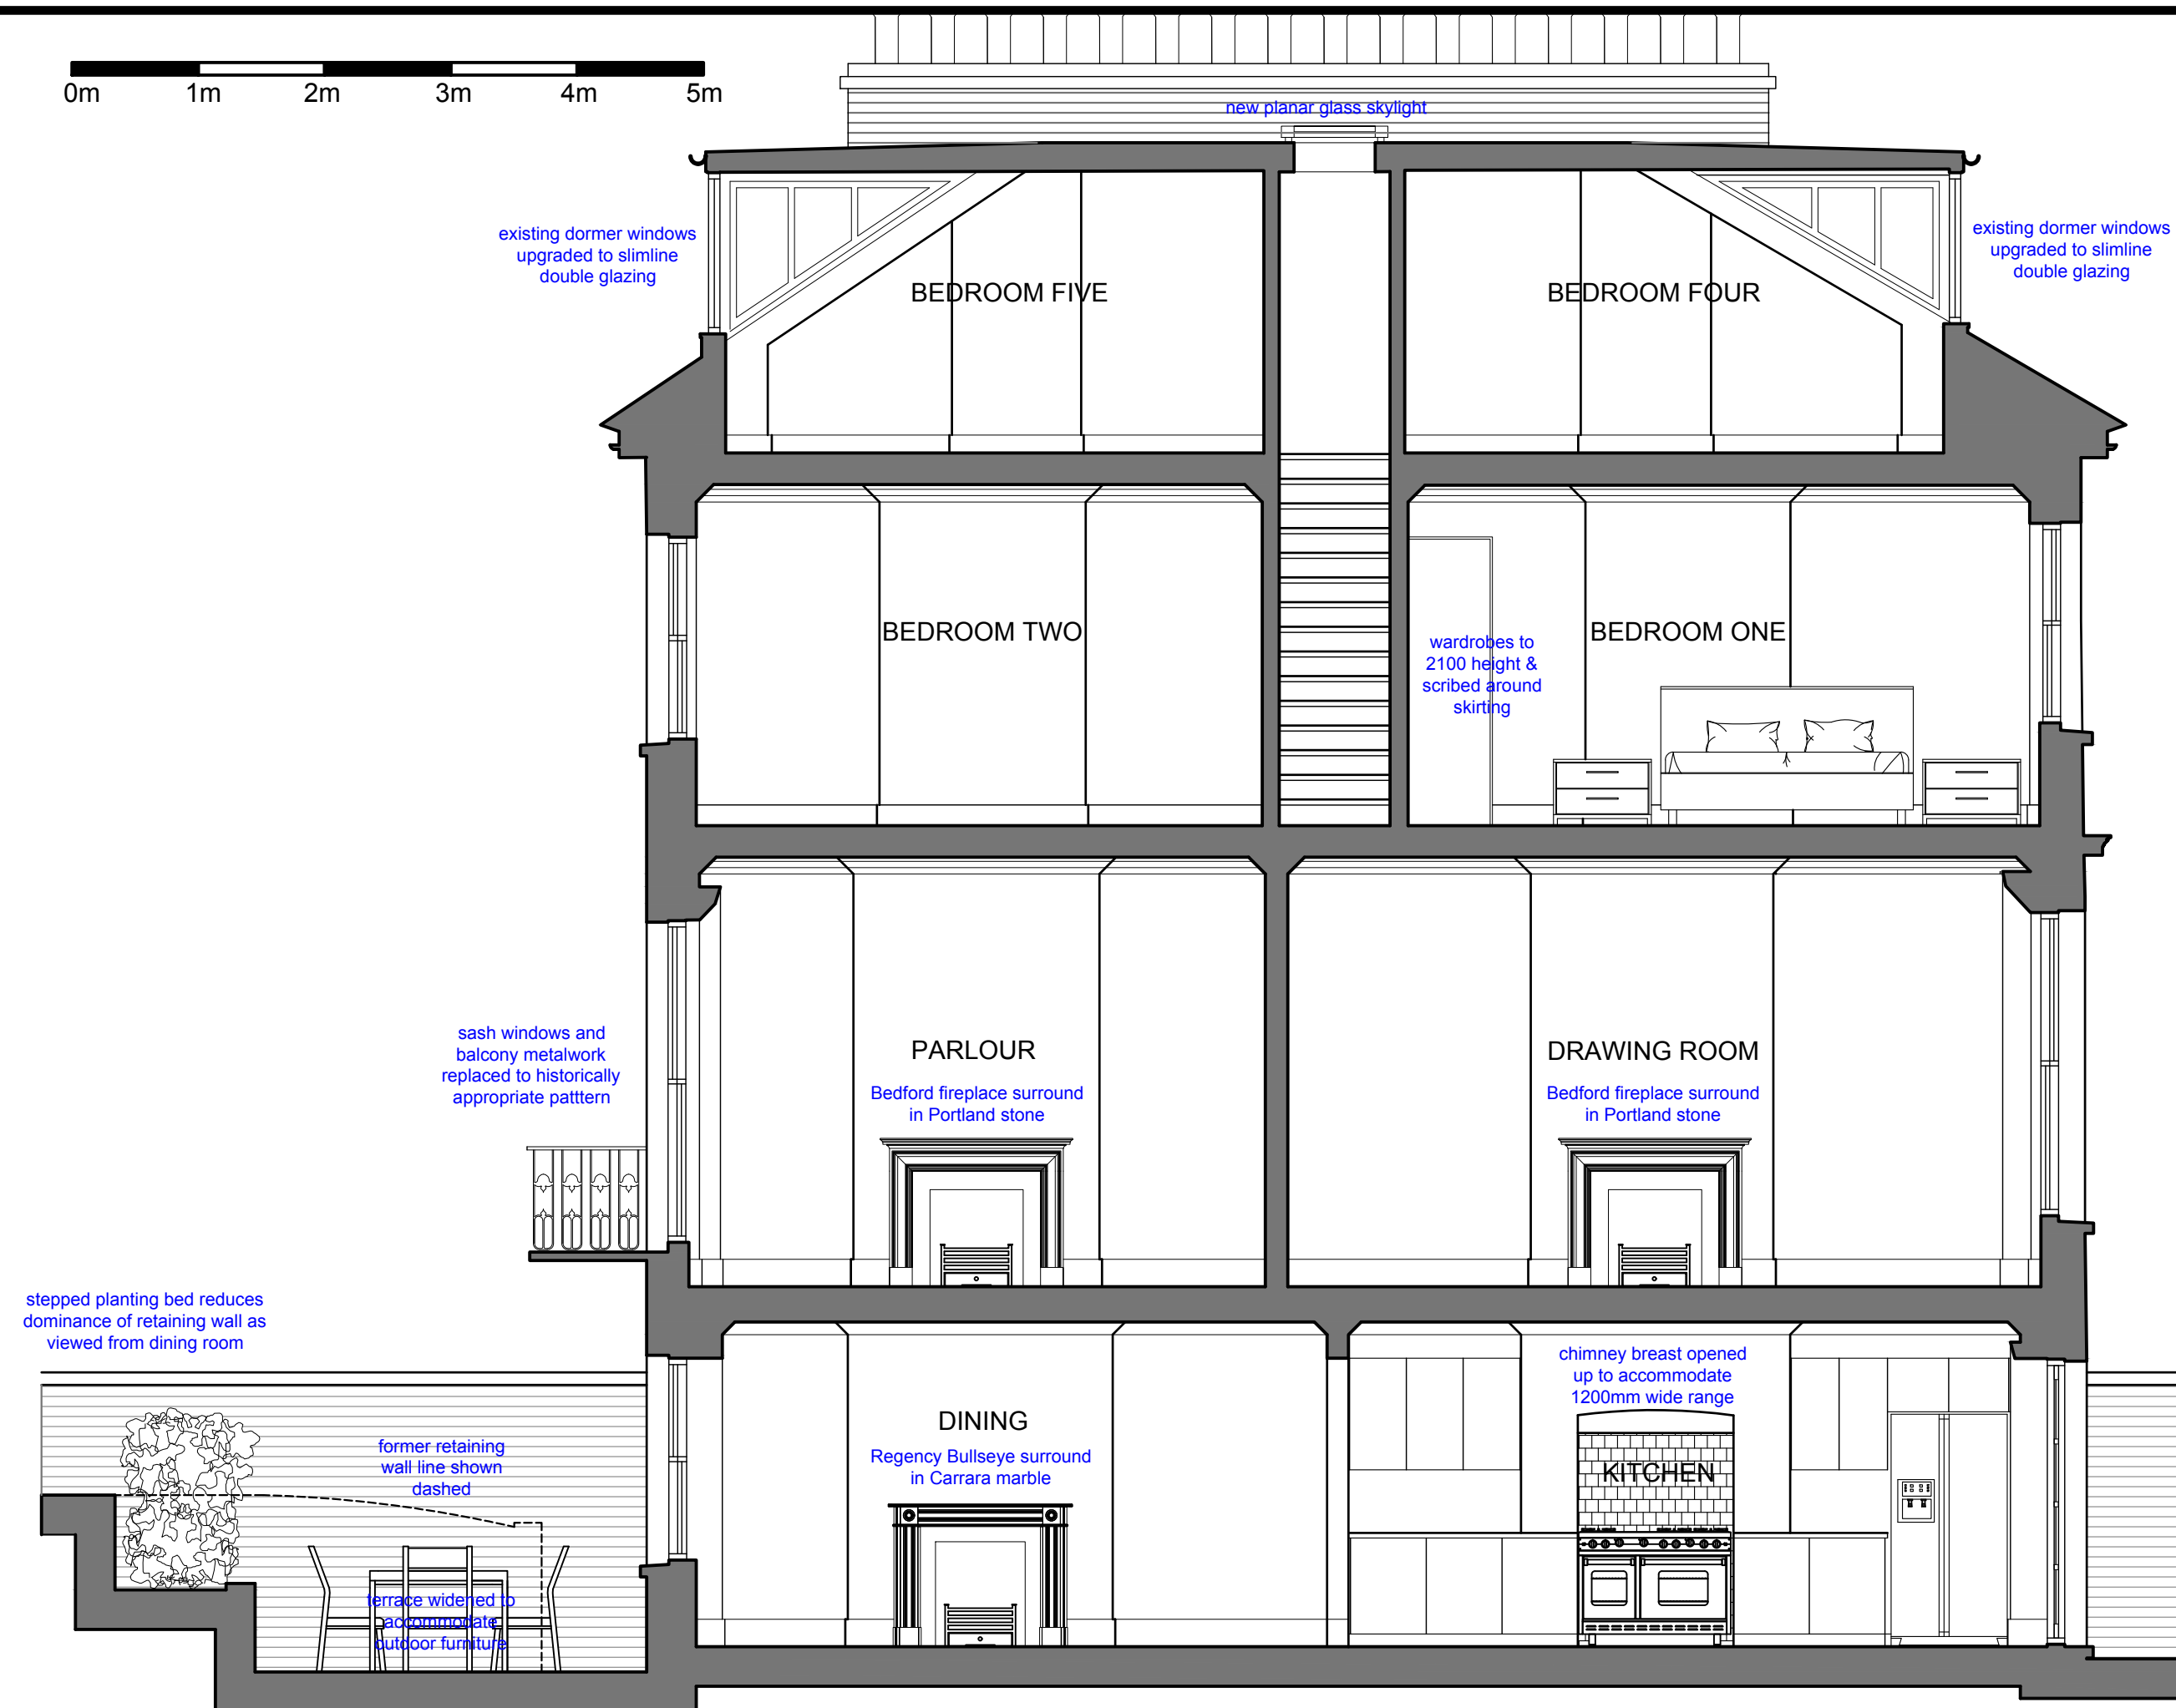

18 Eton Villas, London NW3 4SG

Proposed Longitudinal Section DD


21 Coleherne Road London SW10 9BS
020 7734 6000 079 7734 6000 scott@srgill.com
CLIENT : Kahner Williams PROJECT : Eton Villas SCALE : 1:50 at A3 DRAWING : Prop Long Section ISSUE : 24th November 2023 NUMBER : ETN 312 C