
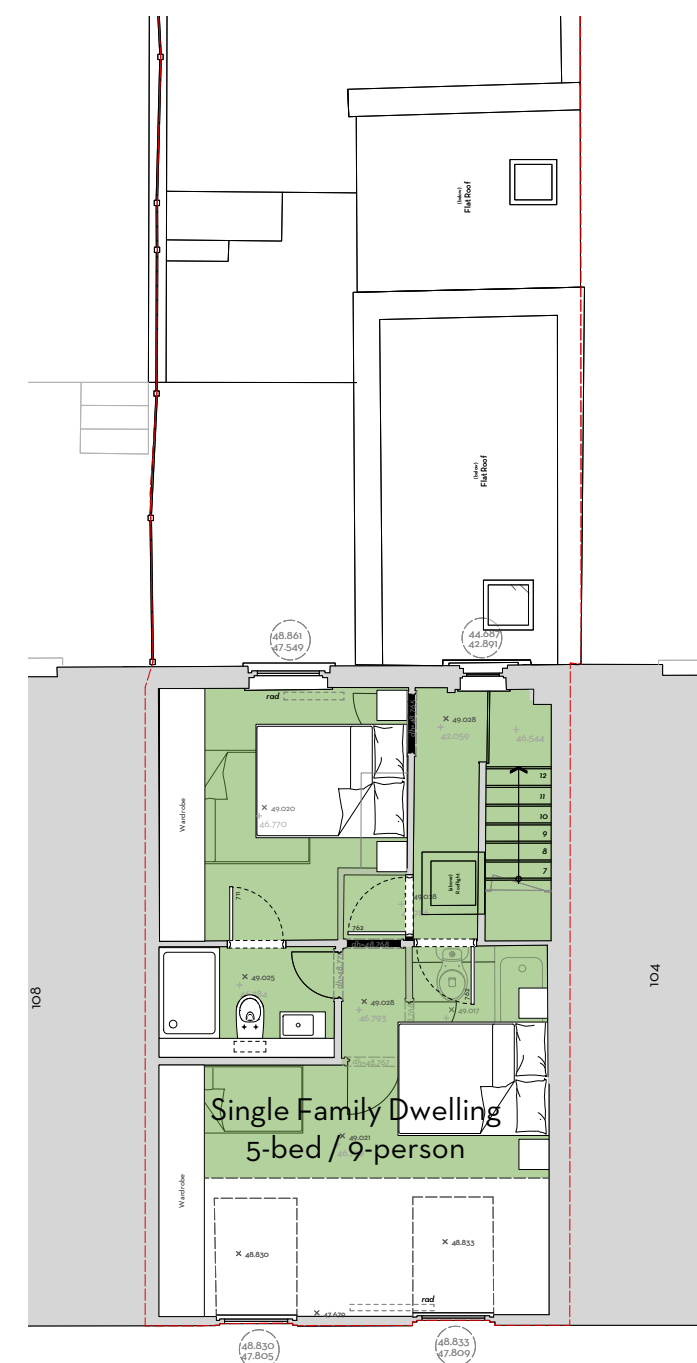
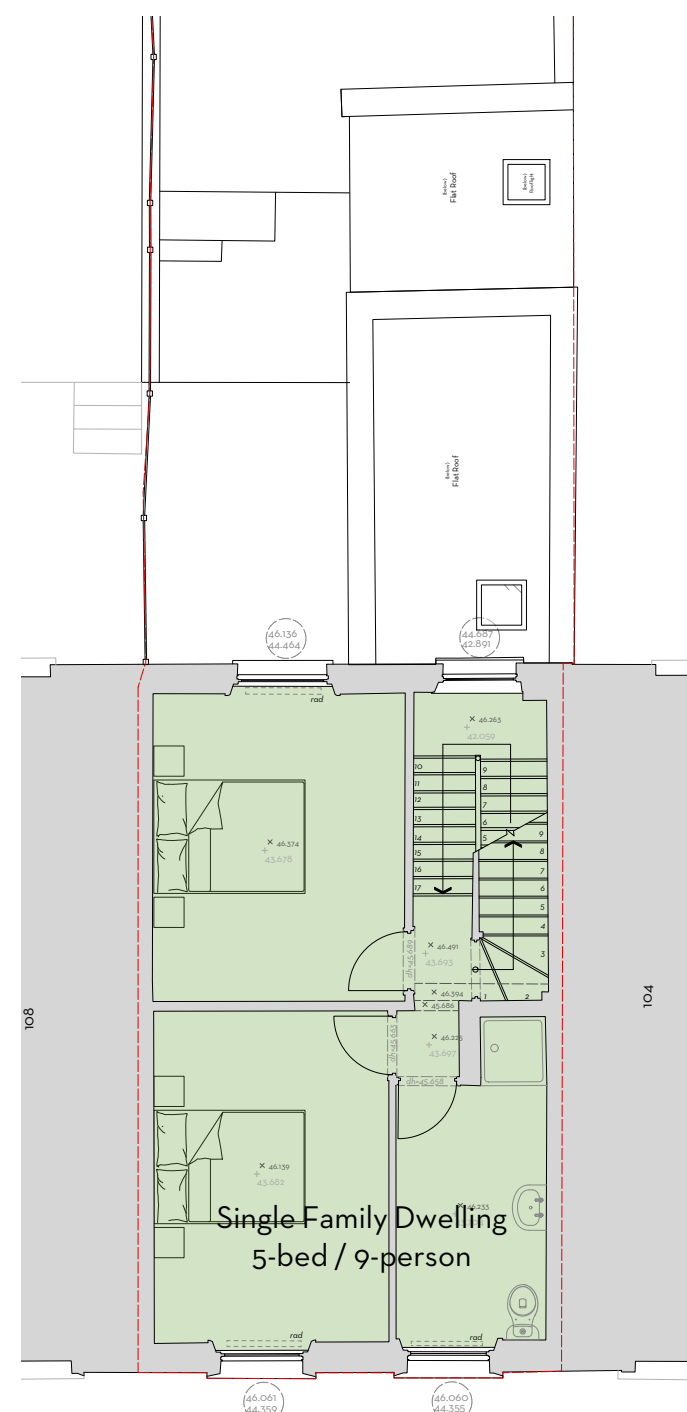
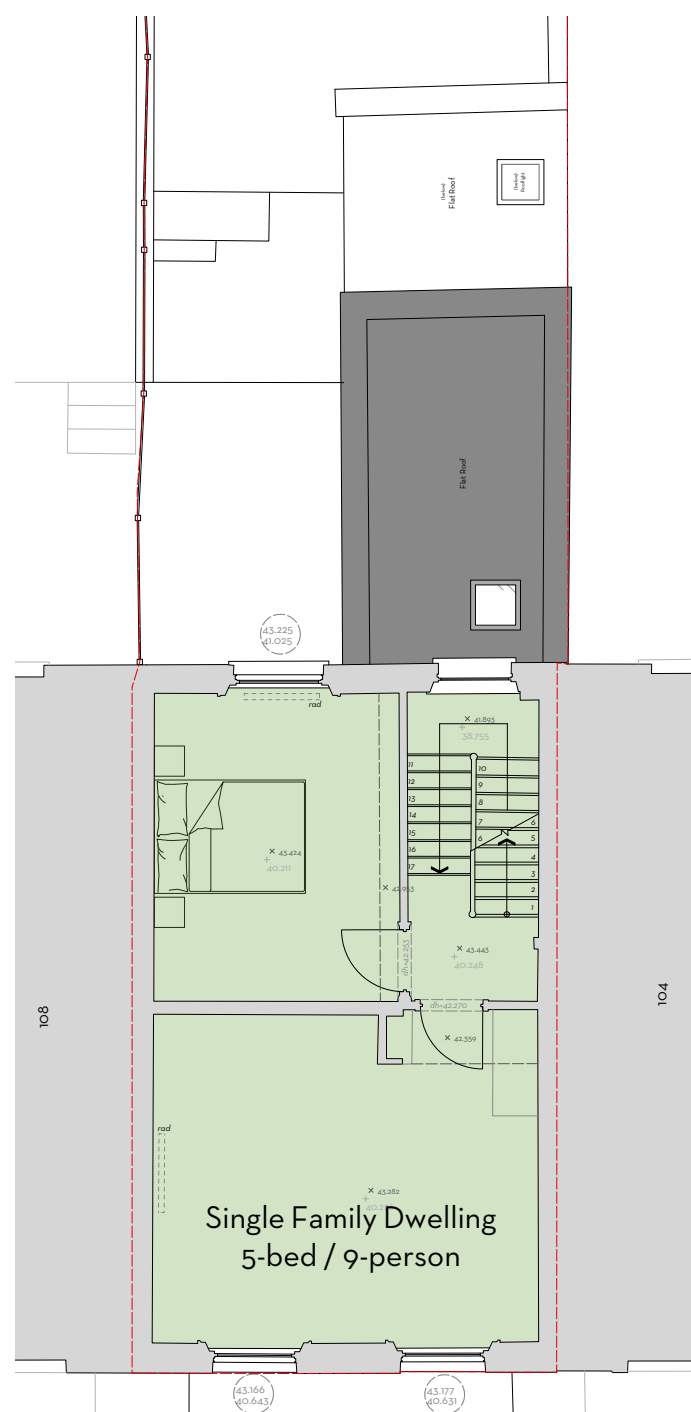


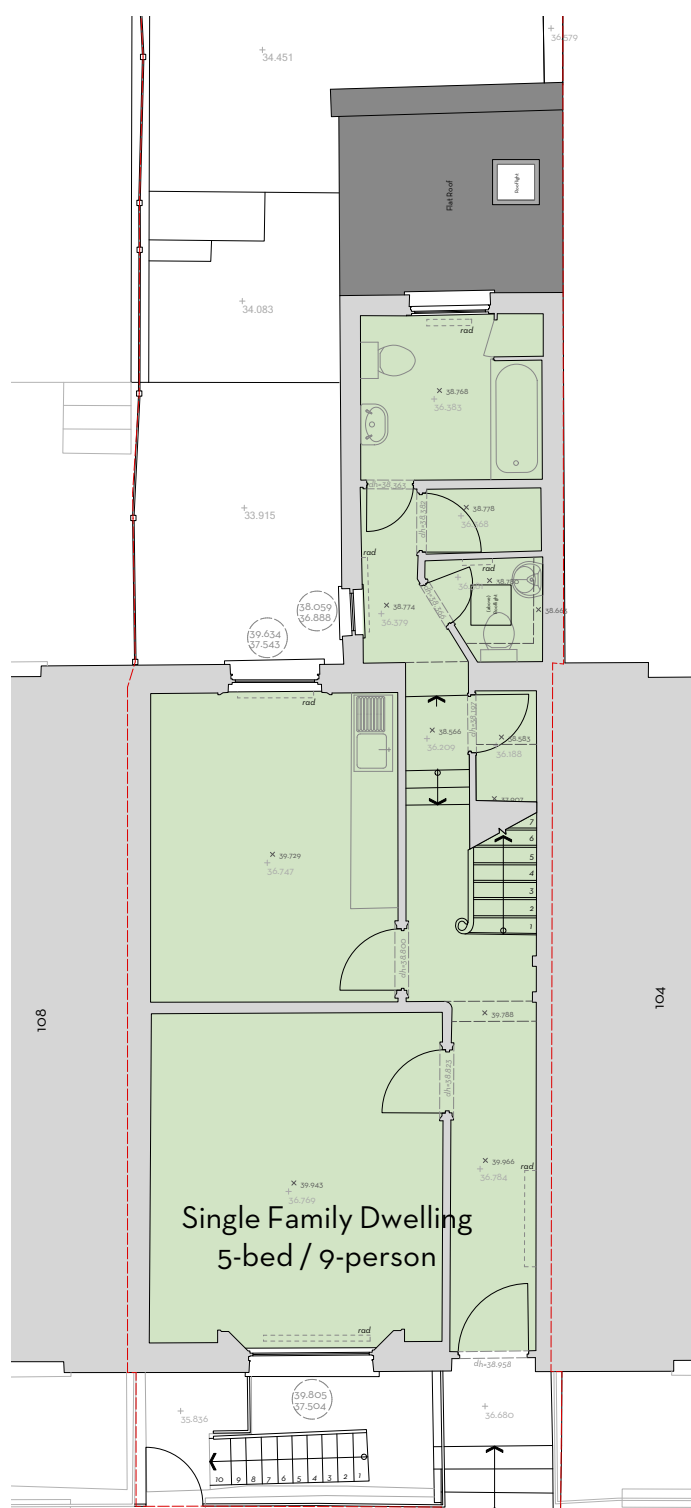

### EXISTING GROUND FLOOR PLAN

EXISTING FIRST FLOOR PLAN

EXISTING SECOND FLOOR PLAN

EXISTING THIRD FLOOR PLAN

FOR PLANNING

106 GLOUCESTER AVENUE

## PROPOSED FLOOR PLANS

|         |                               |       |        |
|---------|-------------------------------|-------|--------|
| PROJECT | Gloucester Avenue             |       |        |
| ADDRESS | 106 Gloucester Avenue, NW18HX |       |        |
| CLIENT  | Adam Andrews & Ian Pierson    |       |        |
| AUTHOR  | Steph                         |       |        |
| DATE    | 12.07.24                      | SCALE | 1:50 @ |
| DRAWING | 300-10-110-00                 |       |        |

ARCHITECTUR  
DESIG  
MUTIN

(T.F) 020 3962 8750  
mutinv-architecture.com

|                    |        |          |     |
|--------------------|--------|----------|-----|
| Issued for Comment | Hannah | Unissued | 01  |
| DESCRIPTION        | BY     | DATE     | REV |

This drawing is the copyright of MJA Architecture Ltd. Not to be copied, used, retained or disclosed

This drawing is the copyright of Mutiny Architecture Ltd. Not to be reproduced, retained or disclosed