




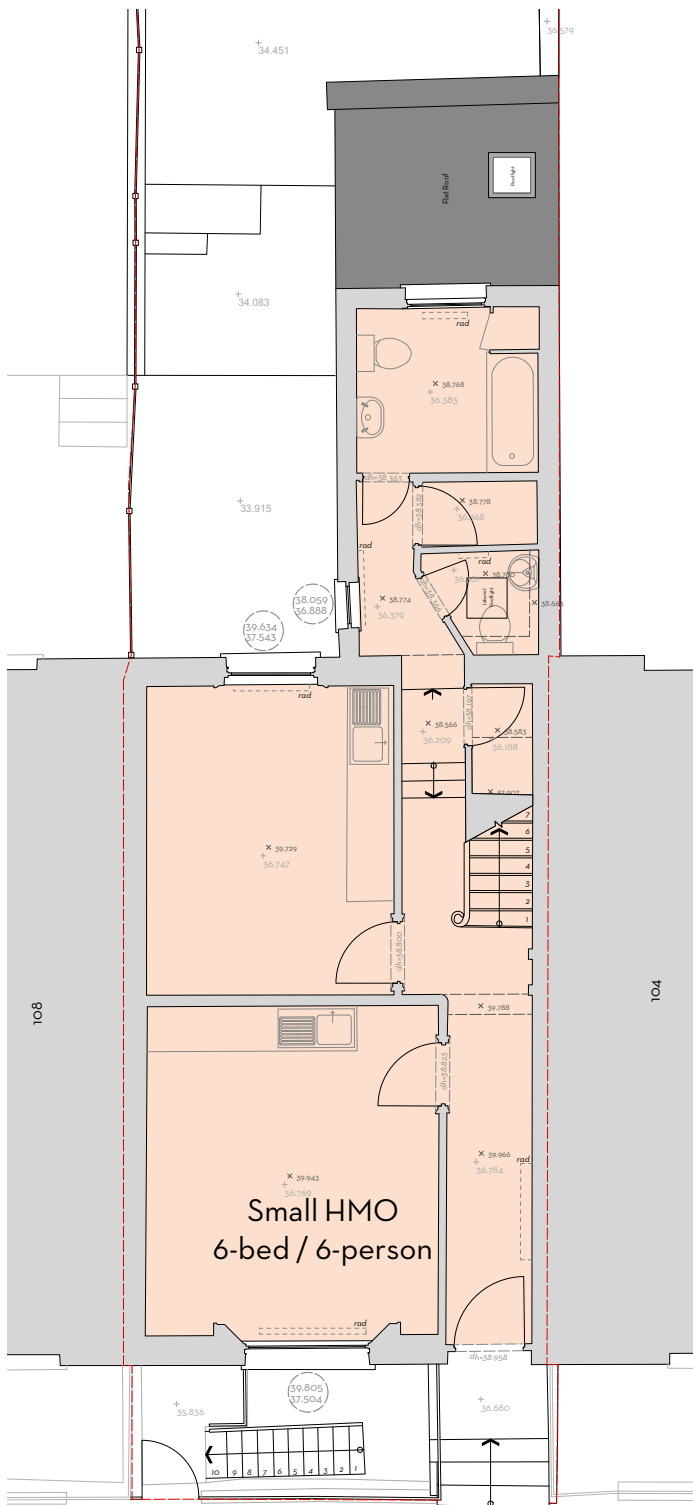


EXISTING GROUND FLOOR PLAN

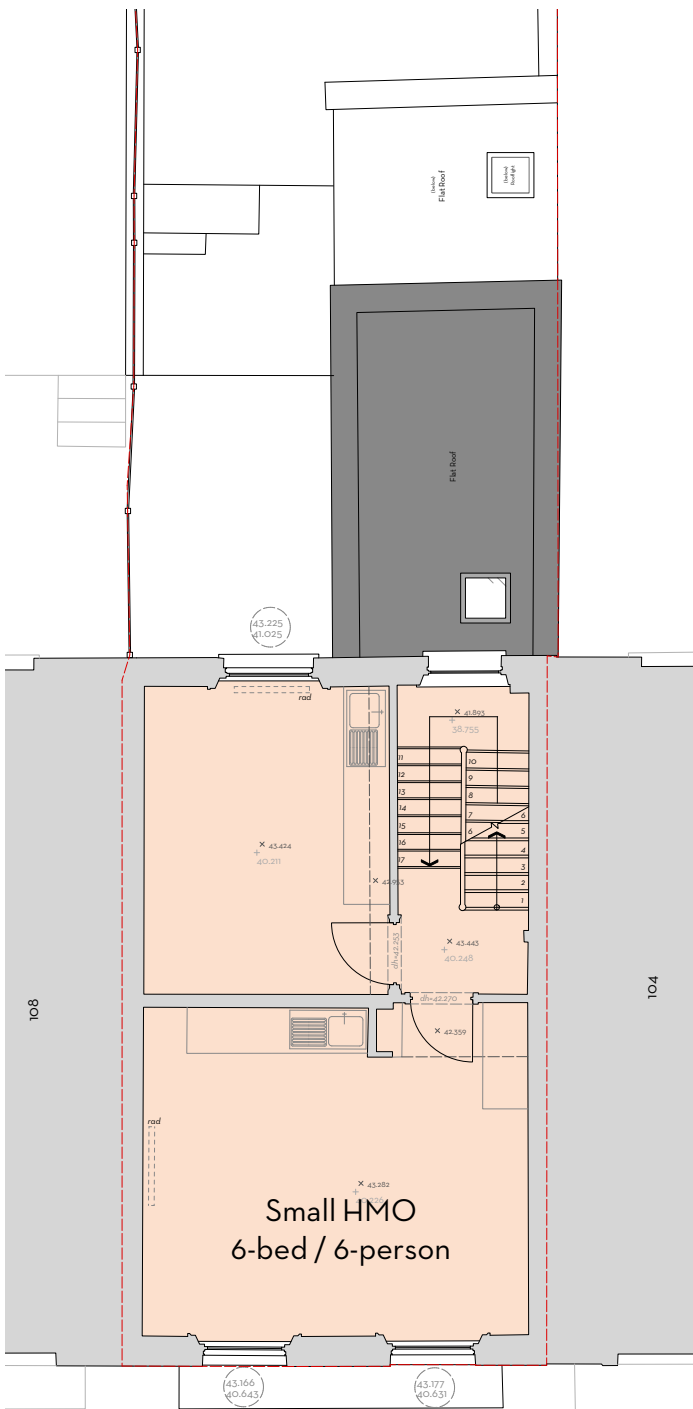

EXISTING FIRST FLOOR PLAN

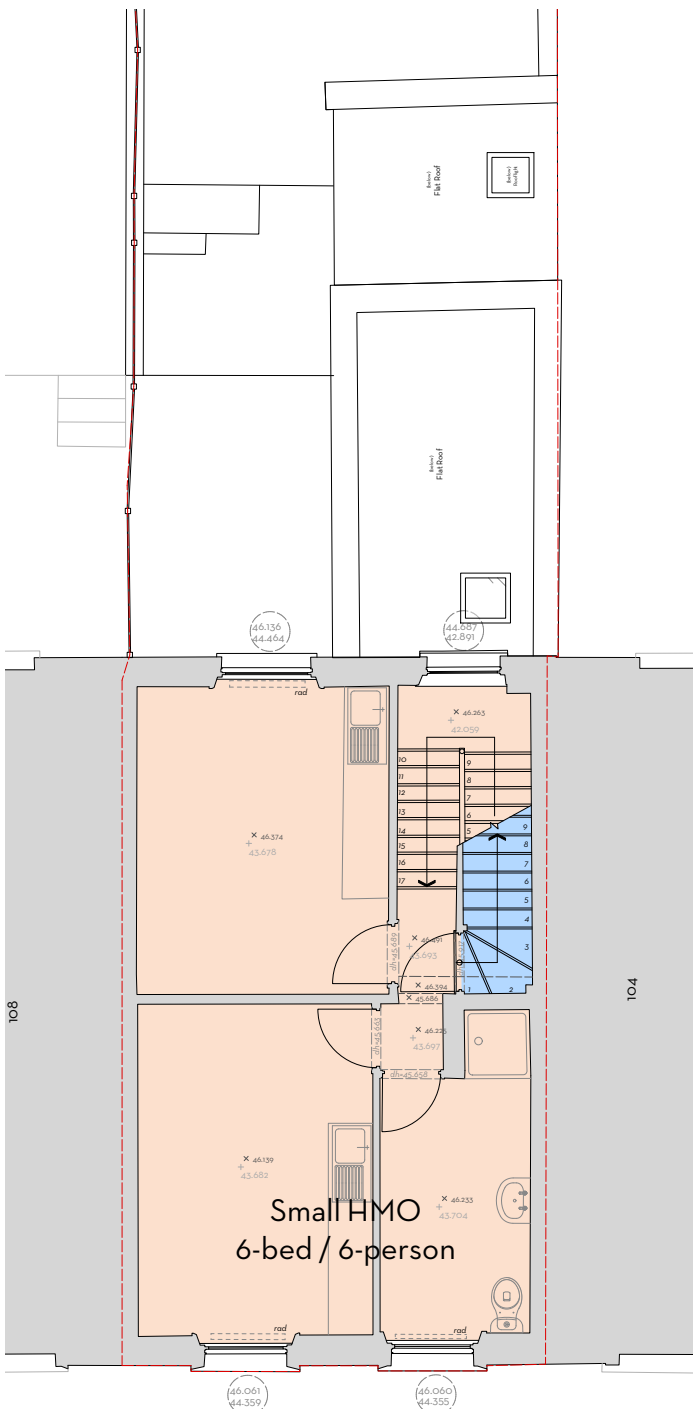

EXISTING SECOND FLOOR PLAN

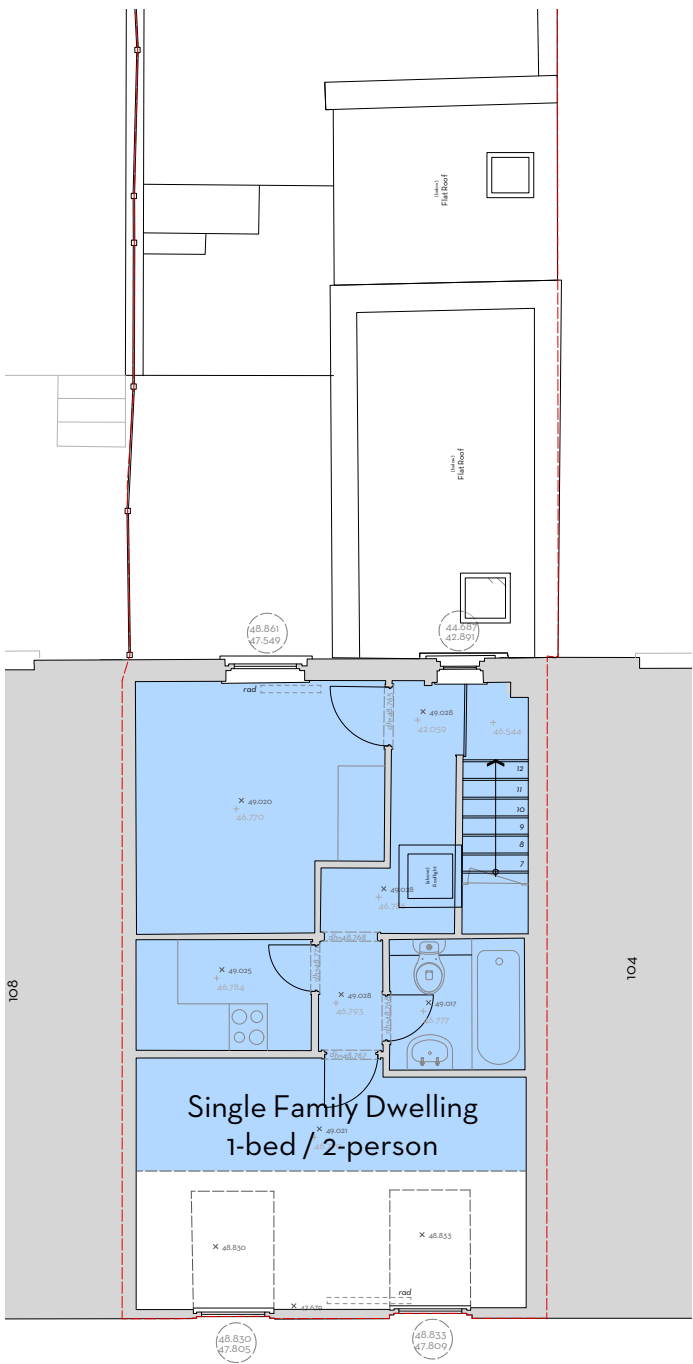

EXISTING THIRD FLOOR PLAN

FOR PLANNING

Do not scale. Use figured dimensions only.
All dimensions to be checked on site.
All drawings to be read in conjunction with
the Structural Engineer's drawings.



106 GLOUCESTER AVENUE

EXISTING FLOOR PLANS

PROJECT	Gloucester Avenue
ADDRESS	106 Gloucester Avenue, NW1 8HX
CLIENT	Adam Andrews & Ian Pierson
AUTHOR	Steph
DATE	12.07.24
DRAWING	300-Ex-110-00
SCALE	1:50 @ A1

ARCHITECTURE
DESIGN
MUTINY

(T.F) 020 3962 8750
mutiny-architecture.com

Issued for Comment	Hannah Uniss	01
DESCRIPTION	BY	DATE
This drawing is the copyright of Mutiny Architecture Ltd. Not to be reproduced, retained or disclosed to any unauthorised person either wholly or in part without written permission.		