


PROPOSED SIDE ELEVATION

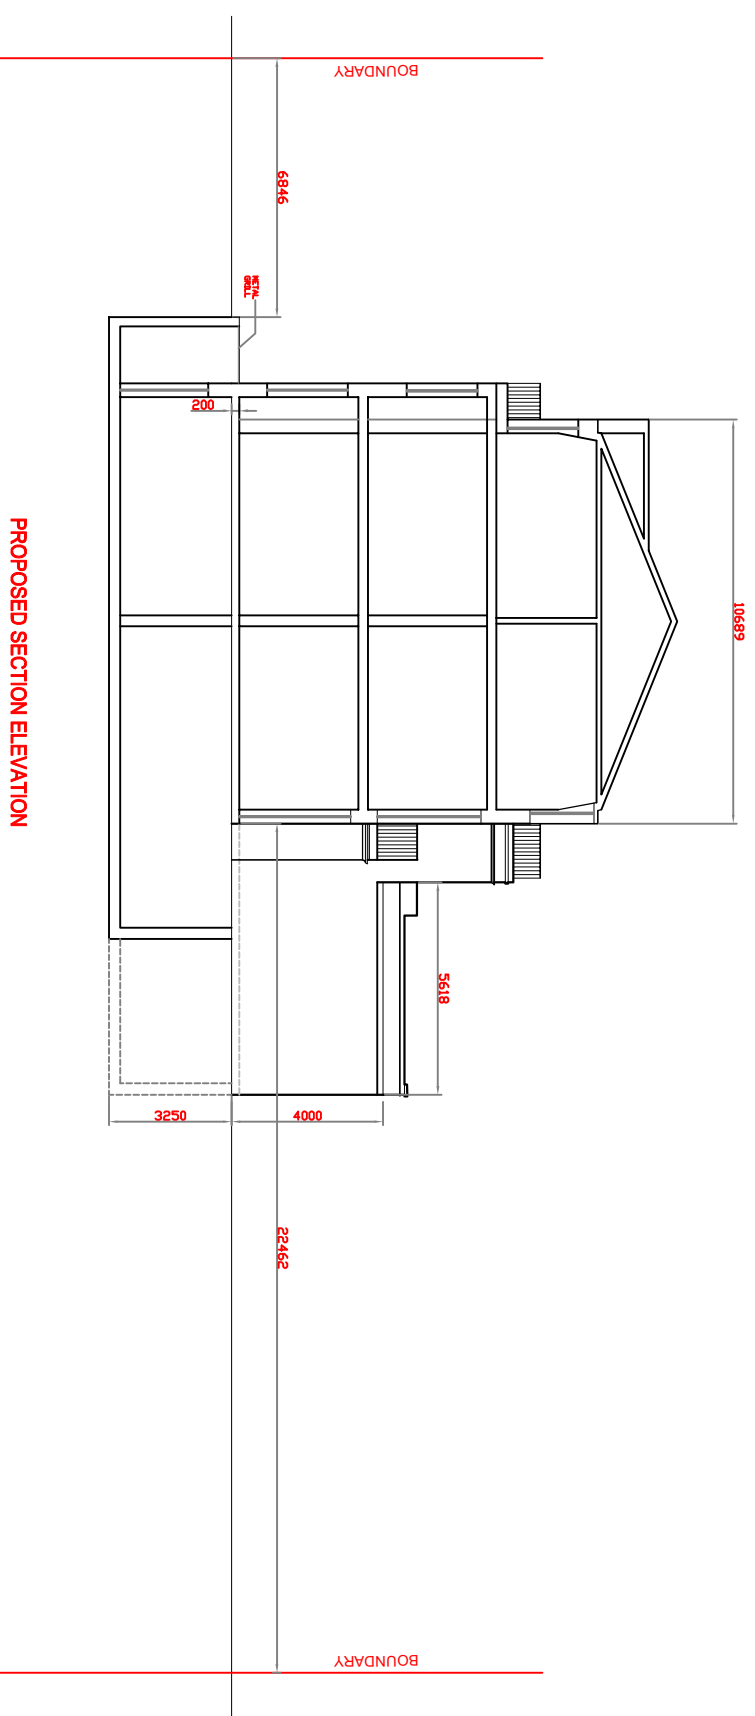

PROPOSED SECTION ELEVATION

Revision Details	By	Date	Status

Drawing Status

PLANNING

Job Title
188 Golhurst Terrace
London NW6 3NH

Drawing Title
Proposed Side Elevation and
Section & Site Boundary Line

Scale	Drawn	Approved
1:100	MCH	

Drawing Number
188GT/ENG/P/20 A

eng consulting
 CIVIL AND STRUCTURAL ENGINEERS

29 Howland Road
 London NW2 8DS
 T: 020 850 8303
 E: info@engconsulting.co.uk
 W: www.engconsulting.co.uk