



building 04 - rear



building 05 - rear




building 05 - front



building 06 - front

due to remaining historic ceiling and cornice, and requirement to achieve compliance with Part B of Building Regs, a new fire compartment ceiling has to be installed at a height below the retained coving - negating a meaningful gap above the bathroom pod as can be achieved in the pod rooms at the rear of Buildings 4 and 5.

MONTAGUE STREET
REVIEW OF POD ROOMS
GROUND FLOOR
ATELIERDB 25.10.2024

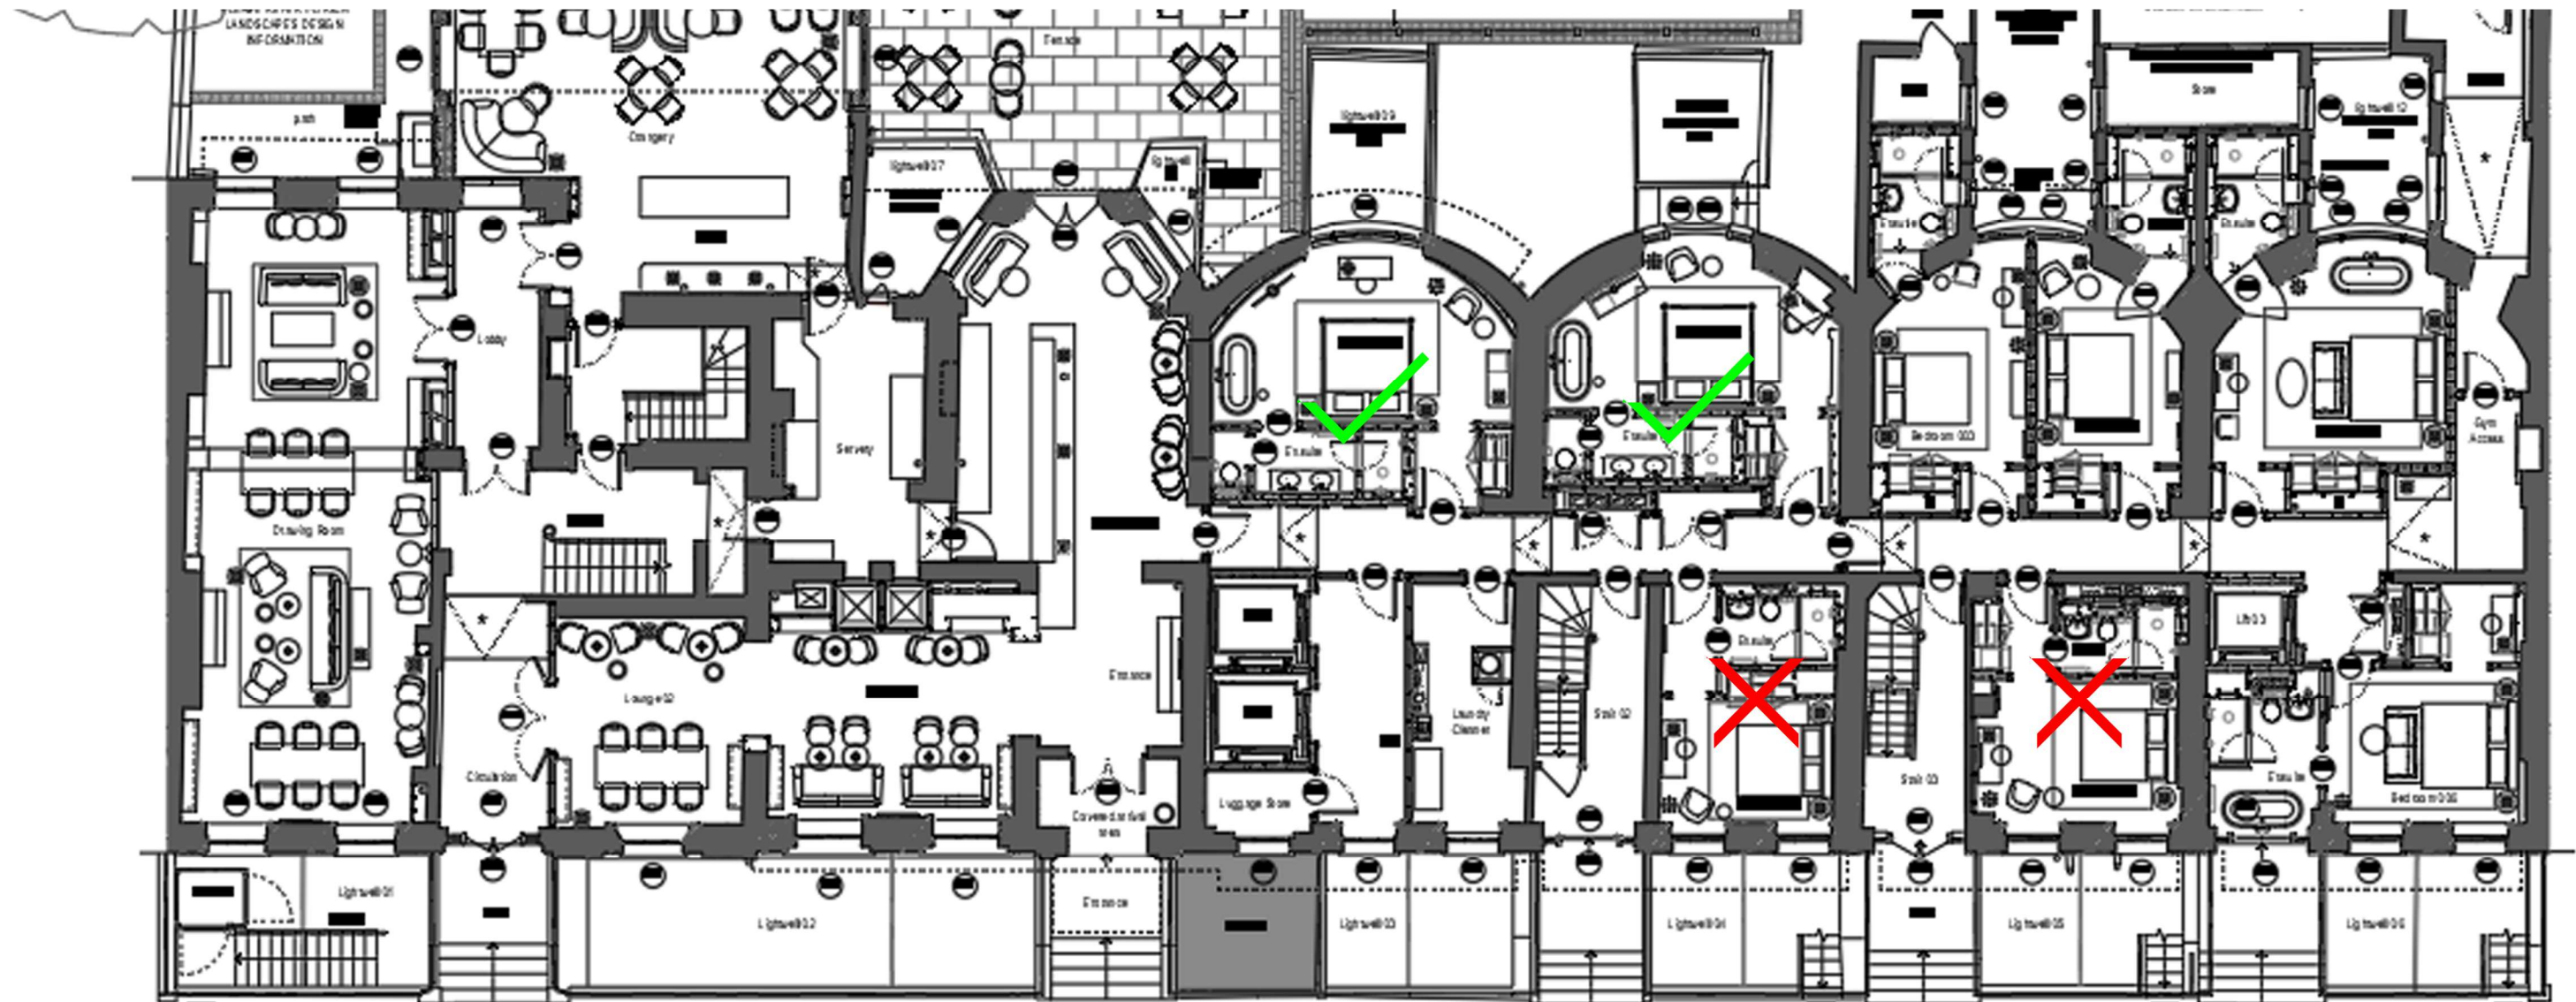

02

03

04

05

06

07