


NOTES

1 COPYRIGHT The contents of this drawing may not be reproduced in whole or in part without the written permission of Fibonacci-Architects Limited


REVISION

REV DESCRIPTION DATE BY CKD

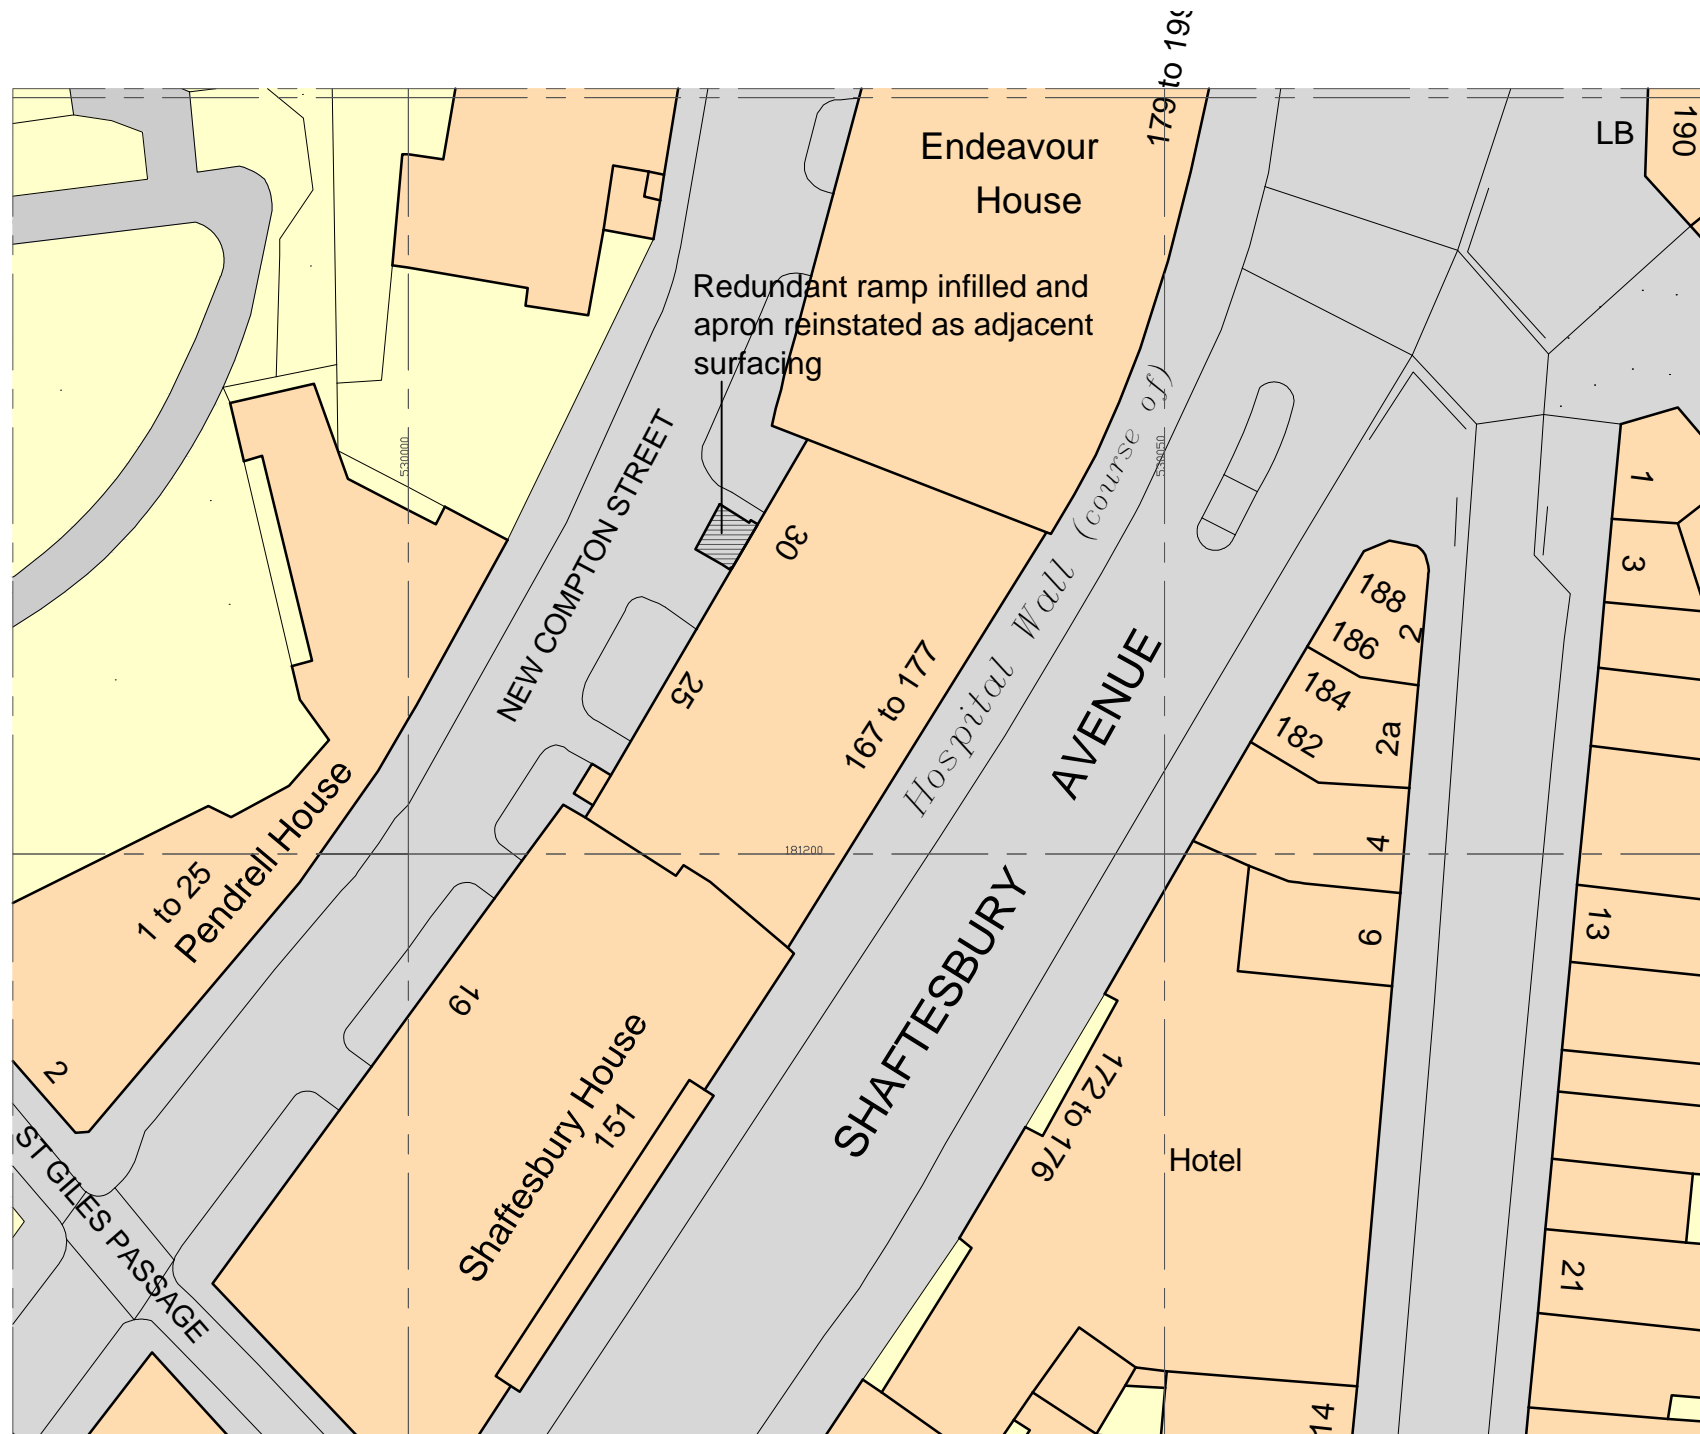

Ordnance Survey, (c) Crown Copyright 2024. All rights reserved. Licence number 100022432

BLOCK PLAN - Scale 1:500

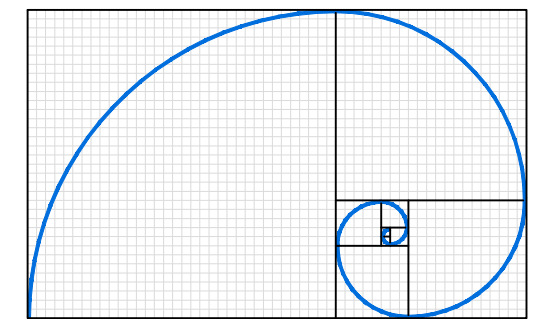

**FIBONACCI-ARCHITECTS**

The Barons : 46 Church Street : Reigate : Surrey : RH2 0AJ  
www.fibonacci-architects.co.uk

PROJECT

**167-177 SHAFTESBURY AVENUE  
LONDON WC2H 8NH**

DRAWING

**BLOCK PLAN**

DRAWN GS DRG No CKD CJL REVISION  
DATE Jan 2025  
SCALE 1:500 @ A3 **6307 P 02** -