


— Site area

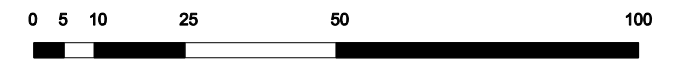


**kingconroy**architects  
 ARCHITECTURE URBAN DESIGN PLANNING INTERIORS  
 3 waterhouse square 138 - 142 holborn london EC1N 2SW  
 t: +44 (0) 20 3161 6146 w: www.kingconroy.com

client :  
 MS M. MONROE  
 30 St Mark's Crescent  
 London  
 NW1 7PU

consultant 1 :  
 JORGE RADIS PROJECT  
 MANAGEMENT

consultant 2 :  
 MAZZULLO + RUSSELL LANDSCAPE  
 DESIGN  
 1 - 5 Delta Mews  
 Churton Place  
 London  
 SW1V 2LW

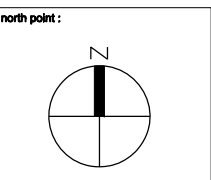

revisions :  
 - : Revision notes 00.00.24

PROJECT TITLE : 30 ST MARK'S CRESCENT - TERRACE DOORS  
 ADDRESS : 30 ST MARK'S CRESCENT, LONDON, NW1 7TU  
 DRAWING TITLE : SITE LOCATION PLAN  
 SCALE : 1:1250  
 DATE : 22.07.24  
 DRAWN : AN  
 CHECKED : JK  
 STATUS : PLANNING

drawing number :  
 24002 | PL00 | 001 -  
 project reference drawing series series number  
 revision :  
 A3 SHEET